


P:\2309014 - BCC Clean Air Zone Services\06 Drawings\01 Sherlock Street\000 Consultation\B2309014-JAC-CON-01_01-DR-CH-1001 P01.dwg - 19/02/2019 14:28:01 - Layout - mtrud

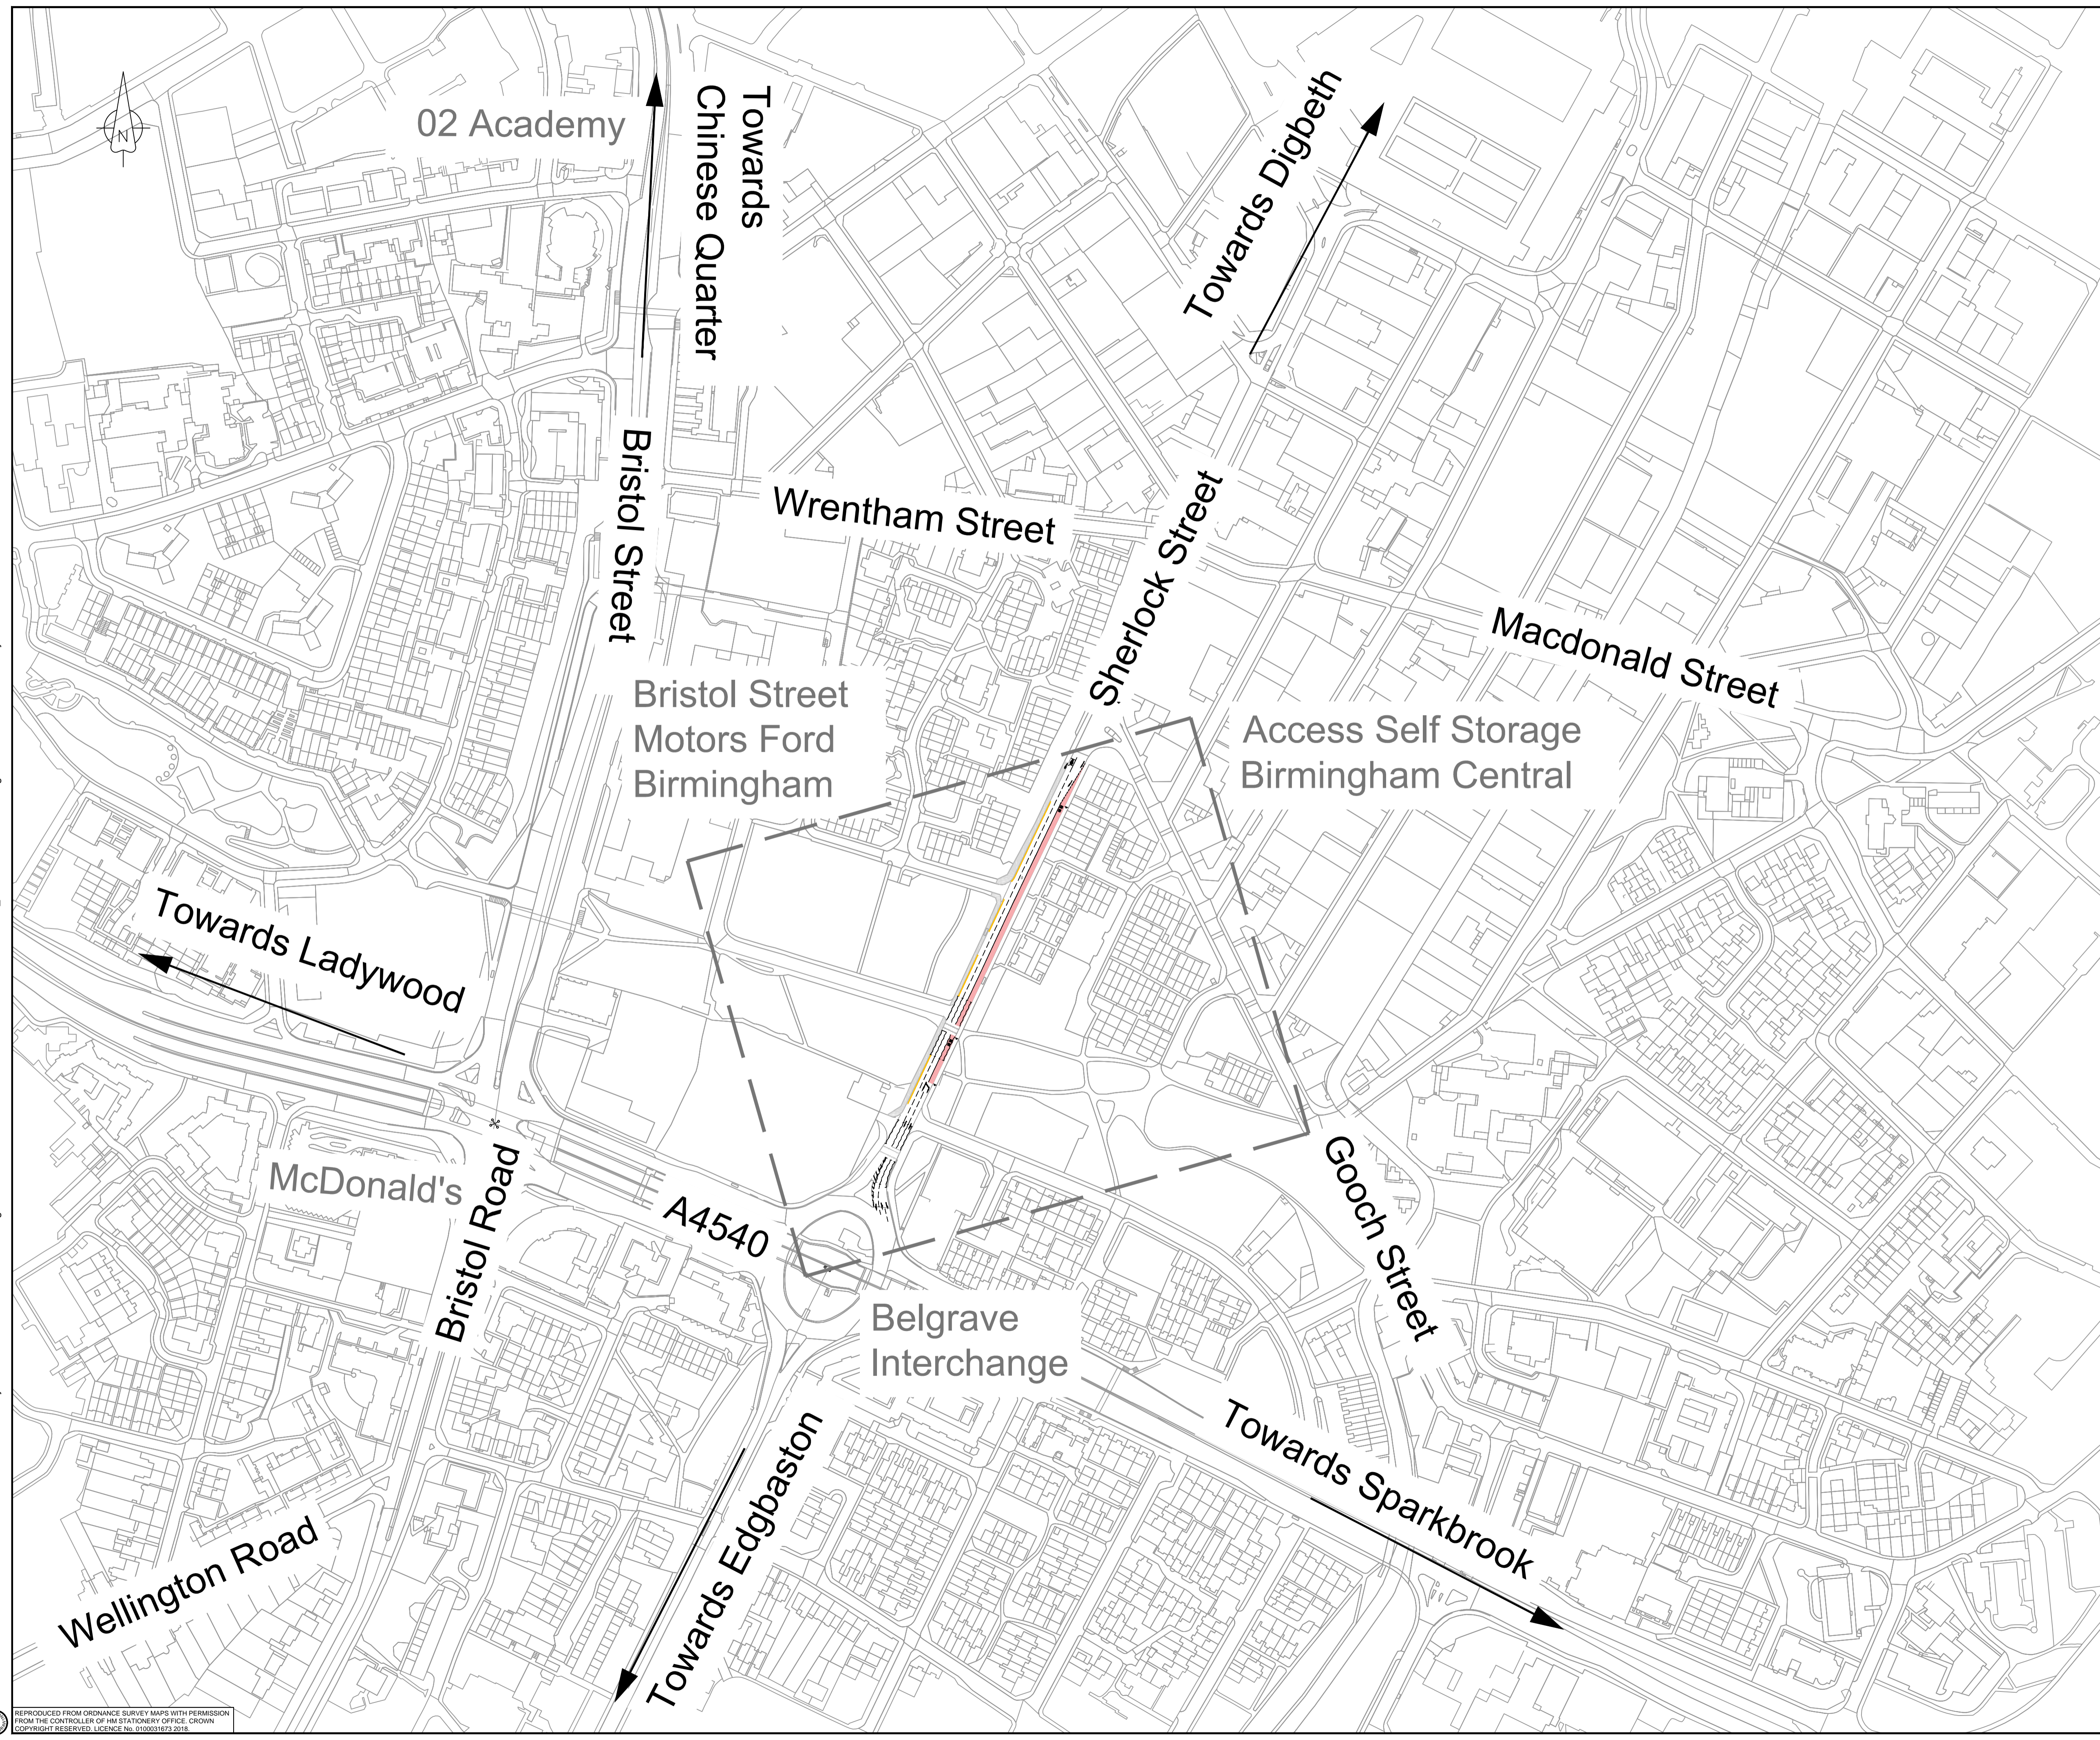

Notes:

- 1) Drawing to be printed in colour.
- 2) Do not scale from this drawing.
- 3) This drawing was produced for consultation purposes only.

Key:

- For details on the scheme, please refer to drawing B2309014-JAC-CON-01_01-DR-CH-1002
- Proposed Bus Lane

P01	19/02/19	FOR INFORMATION	MP	DM	MP	JMcC
P00	08/02/19	FOR INFORMATION	MP	DM	MP	JMcC
Rev	Rev. Date	Purpose of revision	Drawn	Checked	Rev'd	Appr'd

JACOBS
 7th Floor, 2 Colmore Square, 38 Colmore Circus
 Queensway, Birmingham, B4 6BN
 Tel: +44(0)121 237 4000 www.jacobs.com

Client

Birmingham City Council

Project
CLEAN AIR ZONE (EARLY MEASURES-BUS PRIORITY SCHEMES)

Drawing title
SHERLOCK STREET PUBLIC CONSULTATION SITE PLAN

Drawing status
FIT FOR INFORMATION

Scale	NTS	DO NOT SCALE
Jacobs No.	B2309014	
Client no.	1807-06	

Drawing number	B2309014-JAC-CON-01_01-DR-CH-1001	Rev	P01
----------------	-----------------------------------	-----	-----

REPRODUCED FROM ORDNANCE SURVEY MAPS WITH PERMISSION FROM THE CONTROLLER OF HM STATIONERY OFFICE. CROWN COPYRIGHT RESERVED. LICENCE No. 01000183/2018

© Copyrights 2019 Jacobs U.K. Limited. The concepts and information contained in this document are the property of Jacobs. Use or copying of this document in whole or in part without the written permission of Jacobs constitutes an infringement of copyright. Limitation: This drawing has been prepared on behalf of, and for the exclusive use of Jacobs' Client, and is subject to, and issued in accordance with, the provisions of the contract between Jacobs and the Client. Jacobs accepts no liability or responsibility whatsoever for, or in respect of, any use of, or reliance upon, this drawing by any third party.