


P:\B2309014 - BCC Clean Air Zone Services\B2309014 CAZ Early Measures Bus Schemes\06 Drawings\05 Coventry Road\0000 Consultation\B2309014-JAC-CON-05-MT-DR-CH-1001 P01.dwg - 01/04/2019 12:55:20 - Layout1 - mtrud

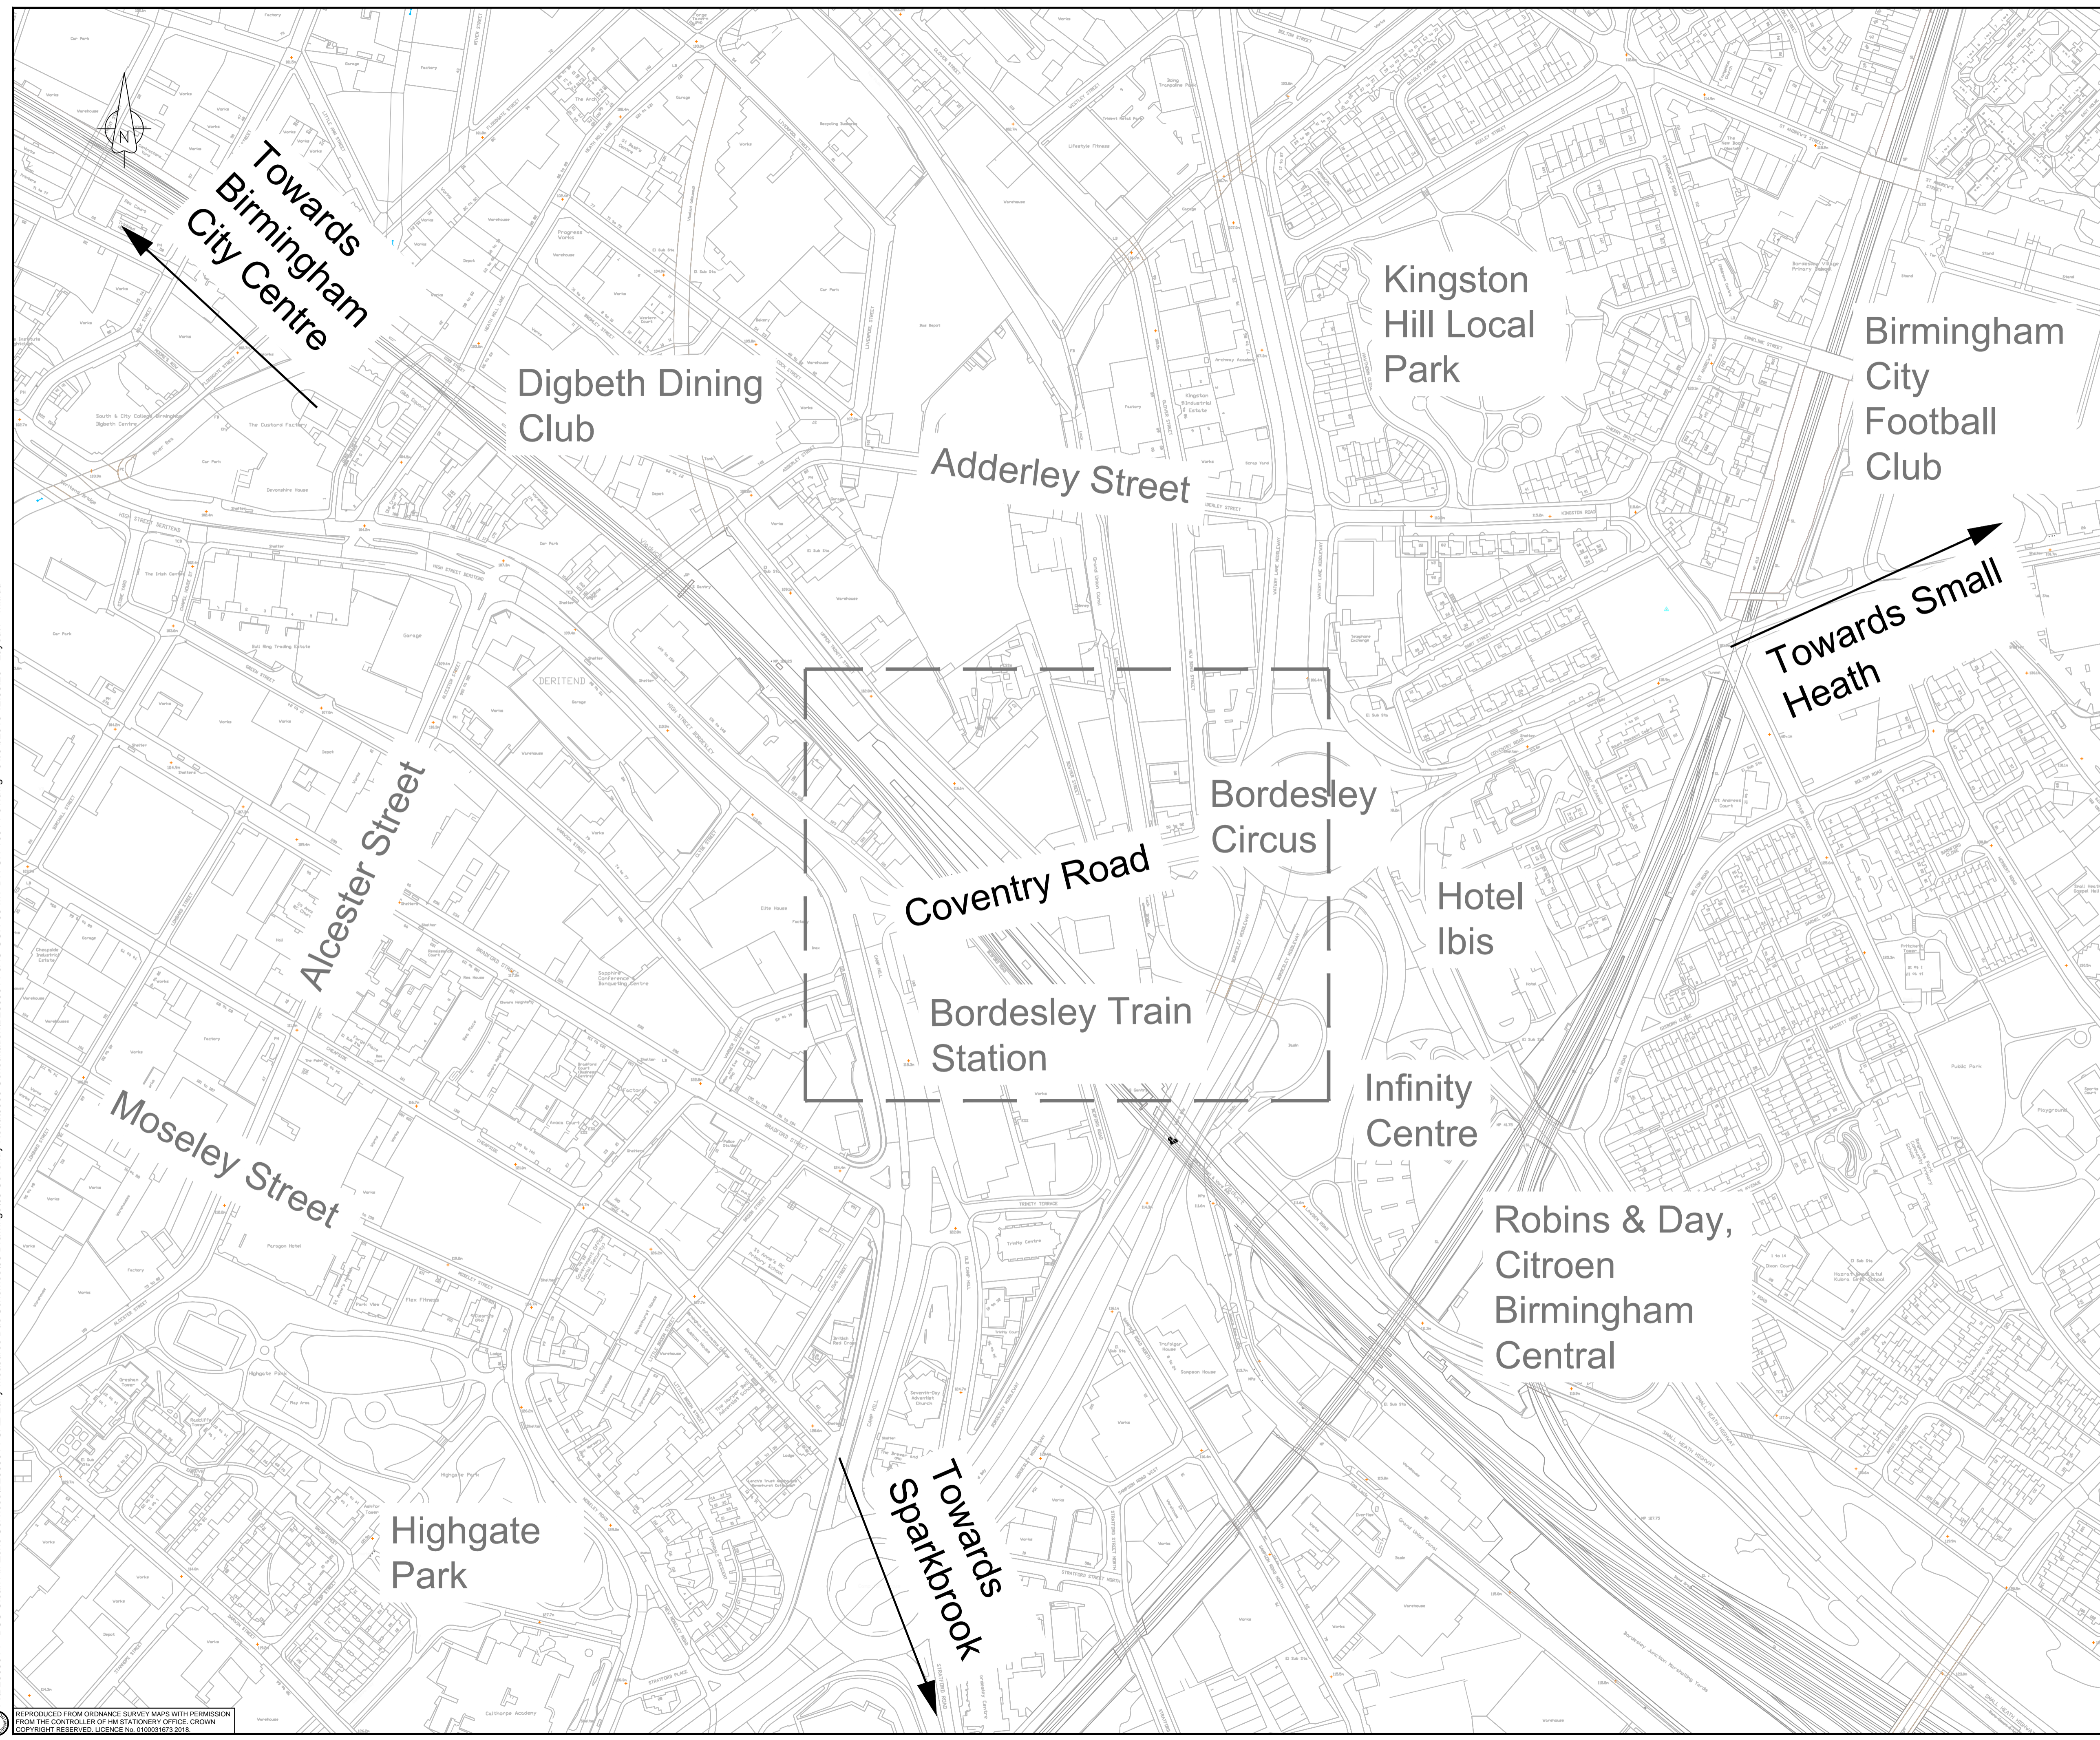

- Notes:
- 1) Drawing to be printed in colour.
 - 2) Do not scale from this drawing.
 - 3) This drawing to be read in conjunction with all other relevant drawings.
 - 4) This drawing was produced for consultation purposes only.
- Key:
- For details on the scheme, please refer to Coventry Road Options A - D

P01	01/04/19	FOR INFORMATION	MP	DM	DM	SEB
P00	26/03/19	FOR INFORMATION	MP	DM	MP	JMcC
Rev	Rev. Date	Purpose of revision	Drawn	Checked	Rev'd	Apprv'd

JACOBS
 7th Floor, 2 Colmore Square, 38 Colmore Circus
 Queensway, Birmingham, B4 6BN
 Tel:+44(0)121 237 4000 www.jacobs.com



Project
**CLEAN AIR ZONE
 (EARLY MEASURES-BUS PRIORITY SCHEMES)**

Drawing title
**COVENTRY ROAD
 PUBLIC CONSULTATION
 SITE PLAN**

Drawing status
FIT FOR INFORMATION

Scale	NTS	DO NOT SCALE
Jacobs No.	B2309014	
Client no.	1807-06	
Drawing number	B2309014-JAC-CON-05_MT-DR-CH-1001	Rev
		P01

© Copyright 2019 Jacobs U.K. Limited. The concepts and information contained in this document are the property of Jacobs. Use or copying of this document in whole or in part without the written permission of Jacobs constitutes an infringement of copyright. Limitation. This drawing has been prepared on behalf of and for the exclusive use of Jacobs Client, and is subject to, and issued in accordance with, the provisions of the contract between Jacobs and the Client. Jacobs accepts no liability or responsibility whatsoever for, or in respect of, any use of, or reliance upon, this drawing by any third party.