


P:\B2309014 - BCC Clean Air Zone Services\B2309014 CAZ Early Measures Bus Schemes\06 Drawings\04 Hockley Hill\0000 Consultation\B2309014-JAC-CON-04_01-DR-CH-1001_P01.2.dwg - 20/05/2019 10:17:44 - Sheet01 - mitrud

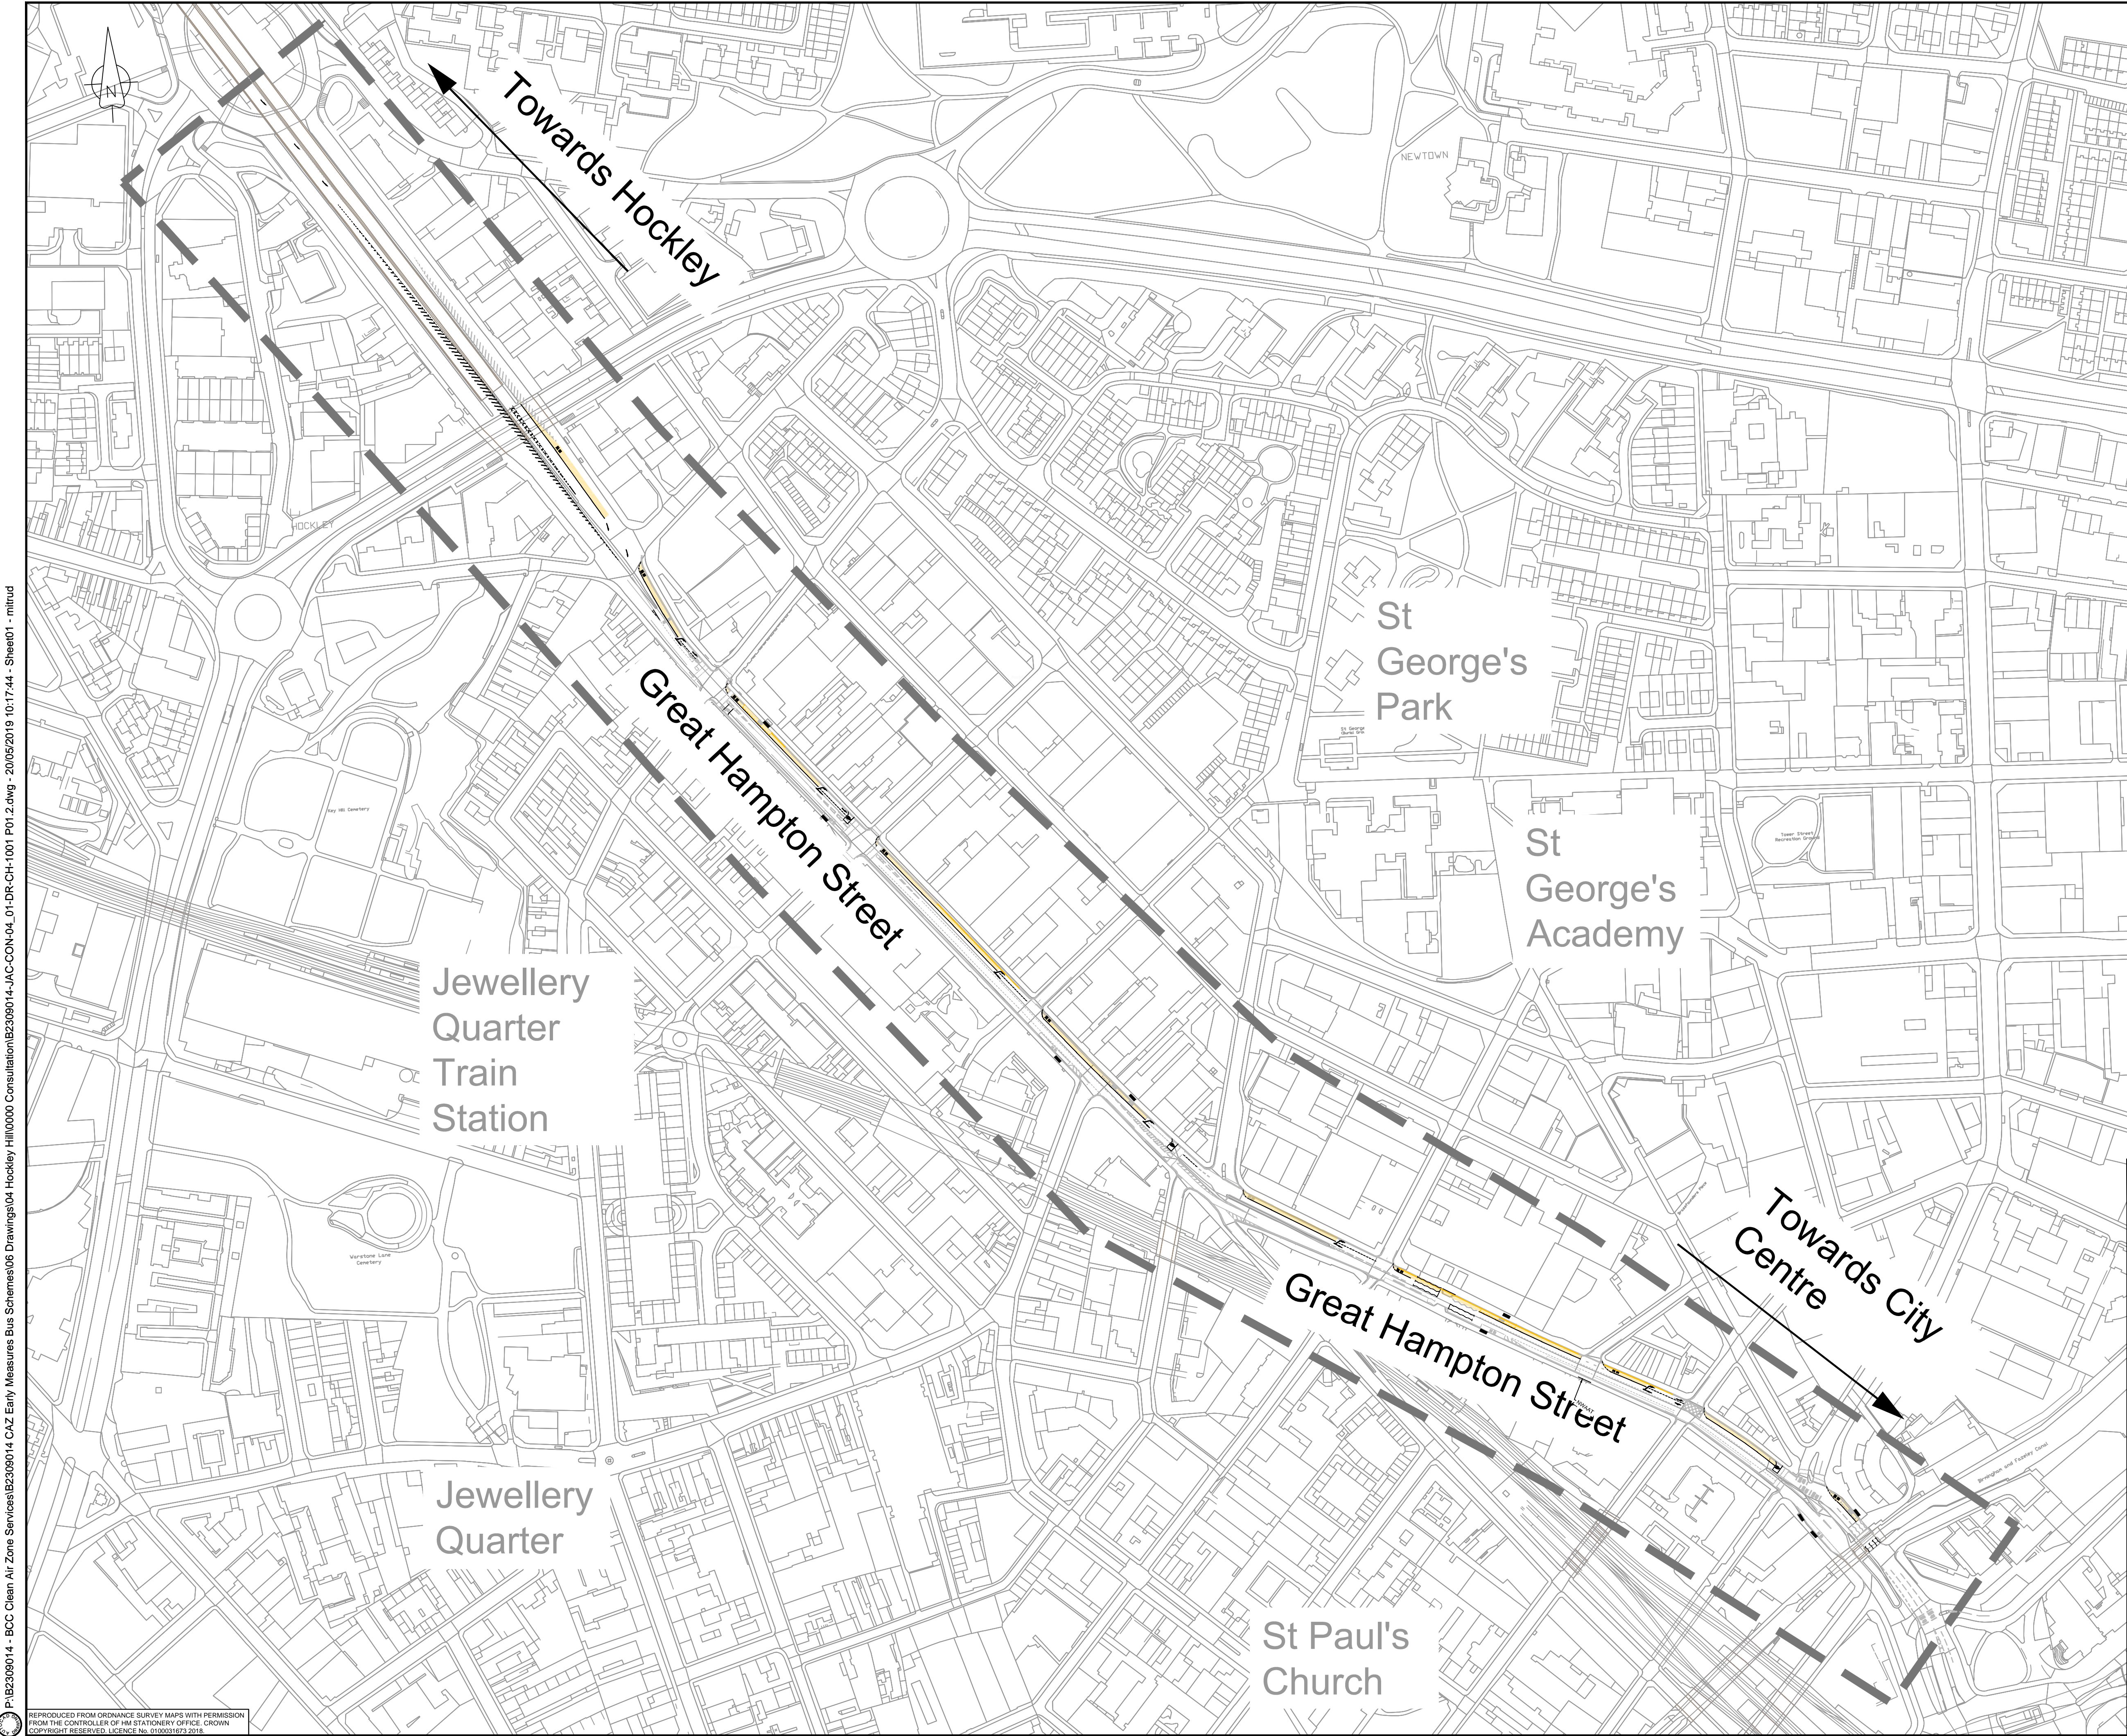

- Notes:
- 1) Drawing to be printed in colour.
 - 2) Do not scale from this drawing.
 - 3) This drawing was produced for consultation purposes only.
 - 4) For details on the scheme, please refer to drawings B2309014-JAC-CON-04_01-DR-CH-1002, to B2309014-JAC-CON-04_01-DR-CH-1010.

- Key:
- Scheme extents
 - Bus Lane

P01	20/05/19	FOR INFORMATION	MP	DM	DM	PE
P00	22/02/19	FOR INFORMATION	MP	DM	JMcC	JMcC
Rev	Rev. Date	Purpose of revision	Drawn	Checked	Rev'd	Apprv'd

7th Floor, 2 Colmore Square, 38 Colmore Circus
Queensway, Birmingham, B4 6BN
Tel: +44(0)121 237 4000 www.jacobs.com

Client

Project

CLEAN AIR ZONE
(EARLY MEASURES-BUS PRIORITY SCHEMES)

Drawing title

HOCKLEY HILL
PUBLIC CONSULTATION
SITE PLAN

Drawing status

FIT FOR INFORMATION

Scale	NTS@A1	DO NOT SCALE
Jacobs No.	B2309014	
Client no.	1807-06	
Drawing number	B2309014-JAC-CON-04_01-DR-CH-1001	Rev P01

© Copyright 2019 Jacobs U.K. Limited. The concepts and information contained in this document are the property of Jacobs. Use or copying of this document in whole or in part without the written permission of Jacobs constitutes an infringement of copyright. Limitation: This drawing has been prepared on behalf of, and for the exclusive use of, Jacobs' Client, and is subject to, and issued in accordance with, the provisions of the contract between Jacobs and the Client. Jacobs accepts no liability or responsibility whatsoever for, or in respect of, any use of, or reliance upon, this drawing by any third party.