


## PROPOSED KERBLINE

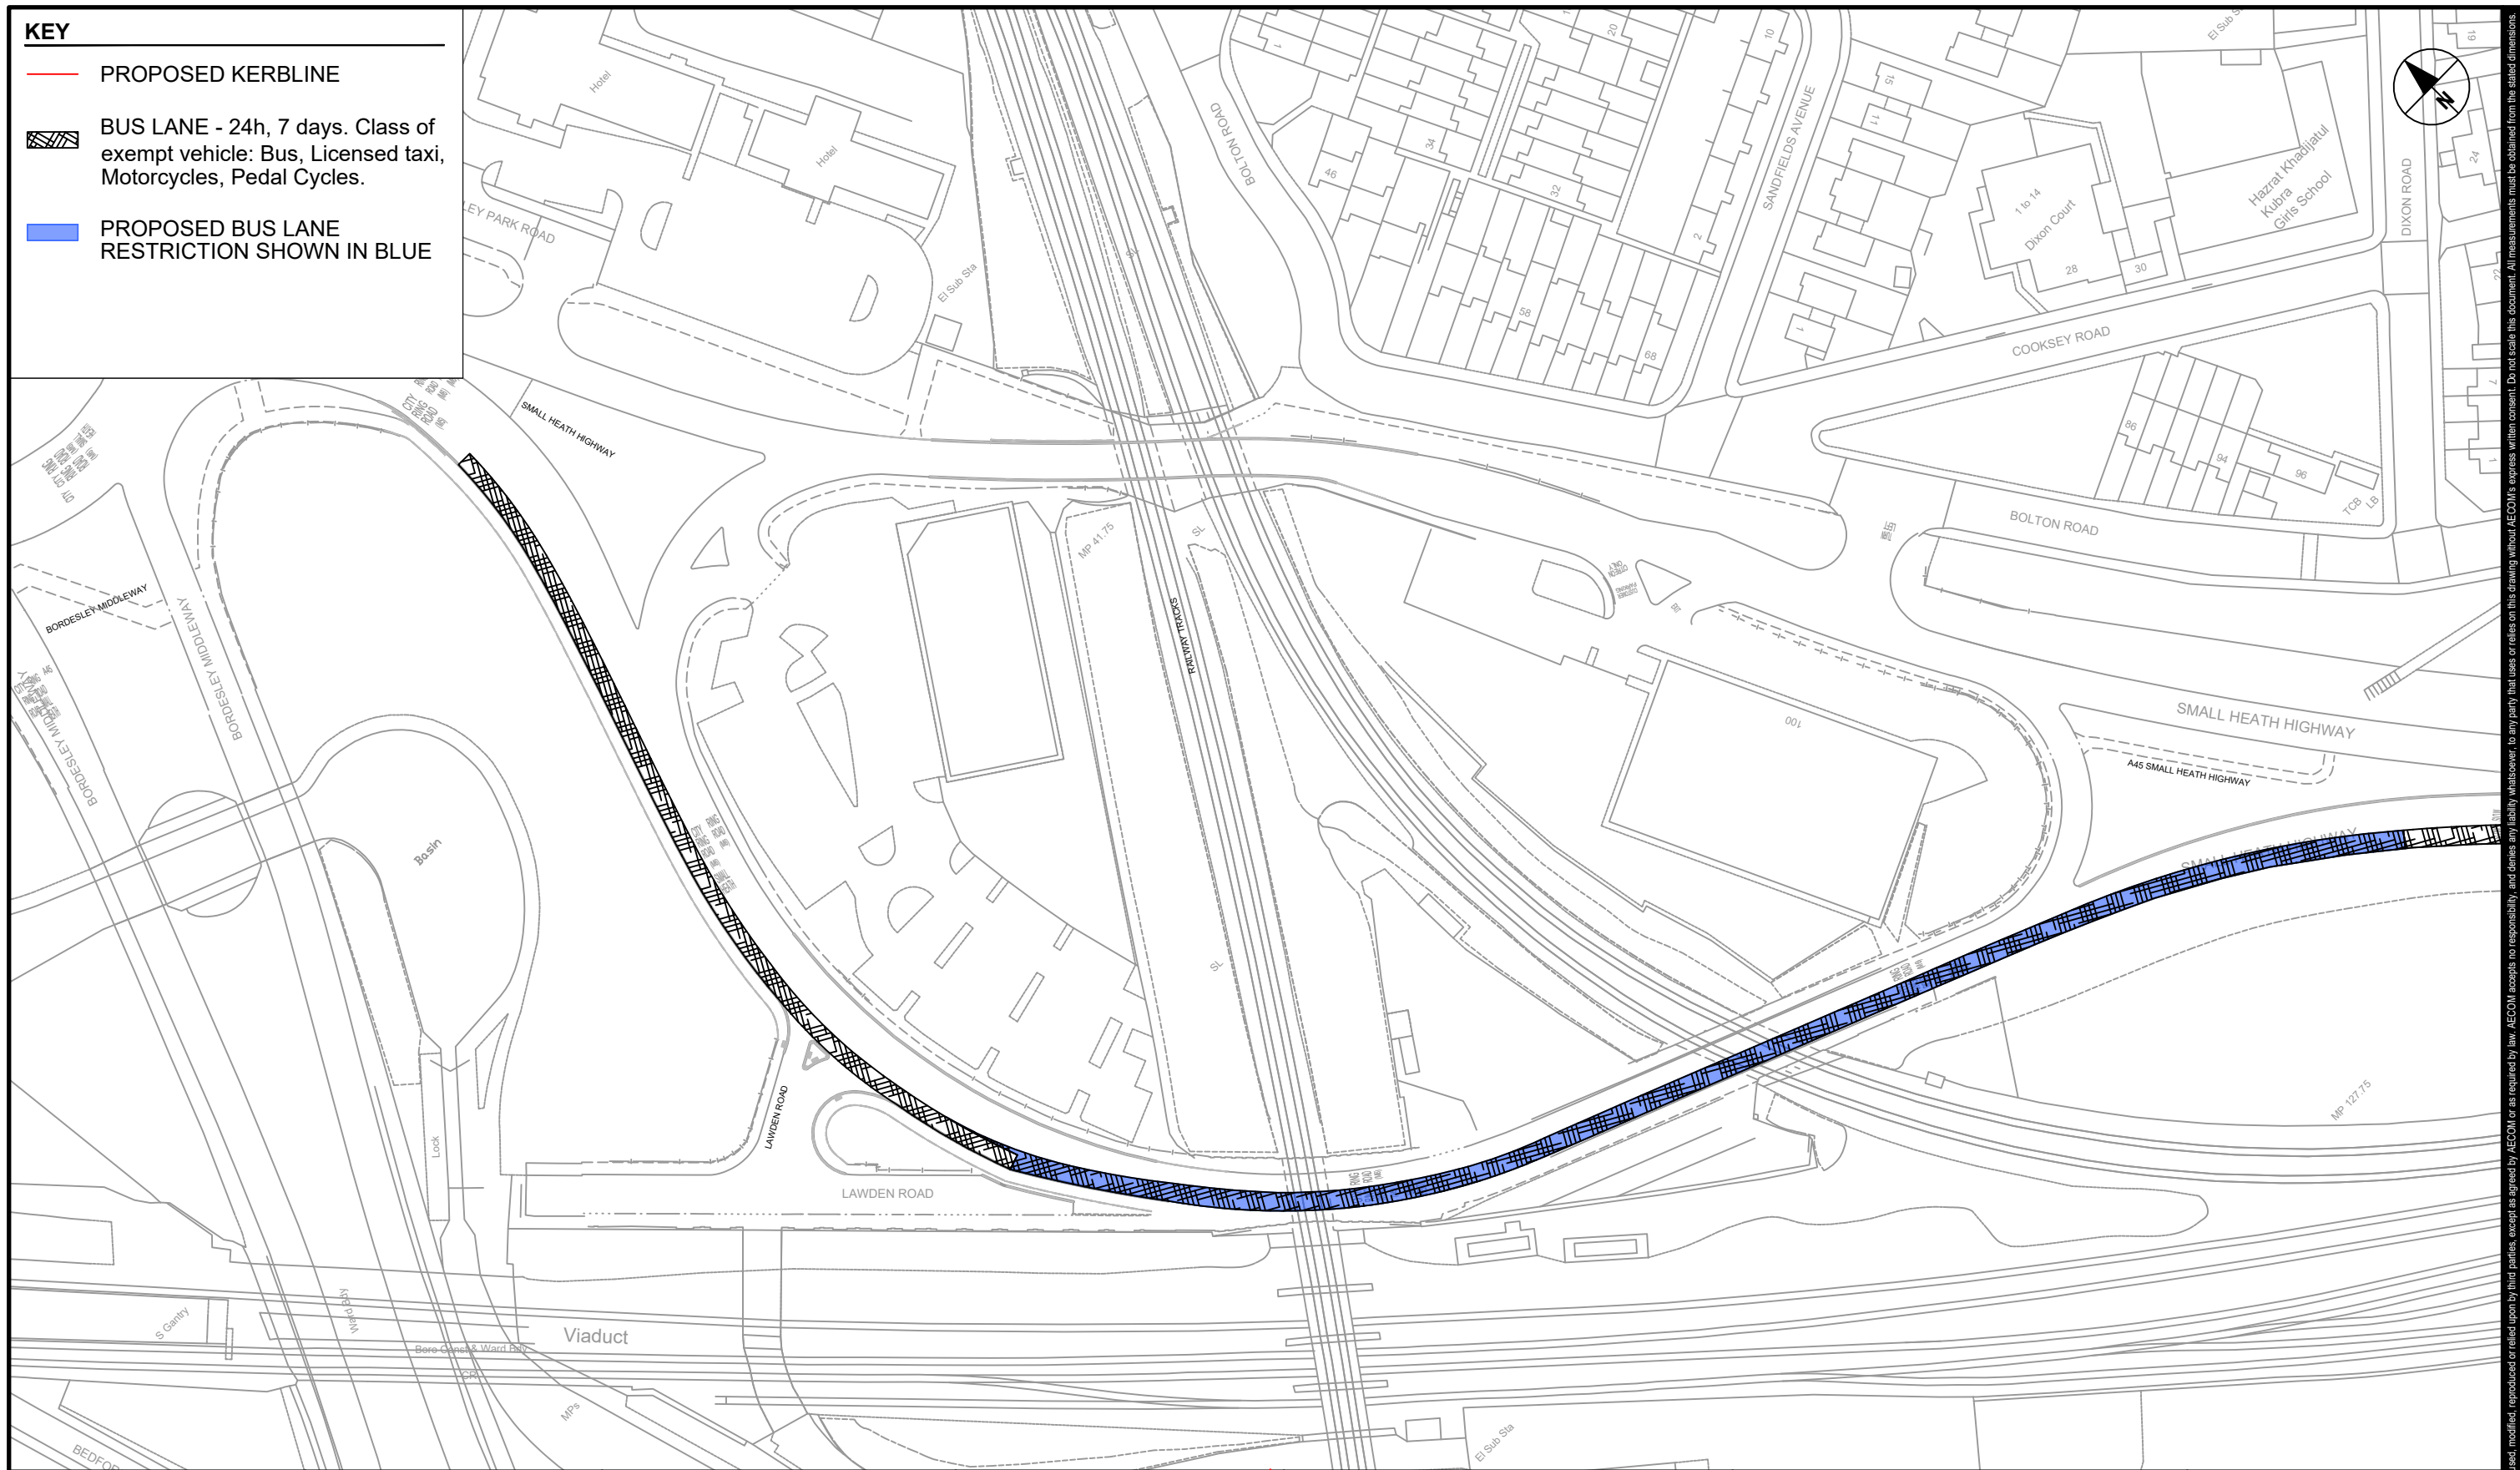

PROPOSED BUS LANE  
RESTRICTION SHOWN IN BLUE



## PROJECT

## Sprint Phase 2

### Package H

**A3 Scale**      1:1250



**AECOM**

The Colmore Building  
Colmore Circus Queensway  
Birmingham  
T: +44 (0) 121 262 1900  
[www.aecom.com](http://www.aecom.com)



**Birmingham**  
City Council

1. DO NOT SCALE FROM THIS DRAWING

2. ANY DISCREPANCIES, ERRORS OR OMISSIONS  
TO BE BROUGHT TO THE ATTENTION OF THE  
PROJECT MANAGER.

Reproduced from the Ordnance Survey map with the permission of the controller of H.M. Stationery Office. © Crown copyright and database rights 2020. Ordnance Survey 0100031673.

## TRO review &amp; comment

**PROJECT NUMBER**

60688007H

|     |          |             |
|-----|----------|-------------|
|     |          |             |
|     |          |             |
|     |          |             |
|     |          |             |
|     |          |             |
| P01 | 13/10/23 | First Issue |
| I/R | DATE     | DESCRIPTION |

Drawn:  
RS

Checked:  
PBM

Approved:  
PSE

Revision:  
P01

Package H  
Traffic Regulation Orders  
Bus Lane  
SHEET 1

|                |            |           |
|----------------|------------|-----------|
| Project Number | Originator | Volume    |
| 401224         | -ACM       | -HAC -    |
| BCC            | -DR -TR    | -2600 001 |
| Location       | Type       | Role      |
|                |            | MCHW      |
|                |            | Number    |

This drawing has been prepared for the use of AECOM's client. It may not be used, modified, reproduced or relied upon by third parties, except as agreed by AECOM or as required by law. AECOM accepts no responsibility, and denies any liability, whatsoever, to any party that uses or relies on this drawing without AECOM's express written consent. All measurements must be obtained from the scaled dimensions of the drawing.



**KEY**

PROPOSED KERBLINE

BUS LANE - 24h, 7 days. Class of exempt vehicle: Bus, Licensed taxi, Motorcycles, Pedal Cycles.

PROPOSED BUS LANE RESTRICTION SHOW IN BLUE

**AECOM**

PROJECT

Sprint Phase 2

Package H

A3 Scale

1:1250

CLIENT

Transport for West Midlands

CONSULTANT

AECOM

The Colmore Building

Colmore Circus Queensway

Birmingham

T: +44 (0) 121 262 1900

www.aecom.com

LOCAL HIGHWAY AUTHORITY

Birmingham City Council

NOTES

1. DO NOT SCALE FROM THIS DRAWING

2. ANY DISCREPANCIES, ERRORS OR OMISSIONS TO BE BROUGHT TO THE ATTENTION OF THE PROJECT MANAGER.

REGISTRATION

Reproduced from the Ordnance Survey map with the permission of the controller of H.M. Stationery Office. © Crown copyright and database rights 2020. Ordnance Survey 0100031673

ISSUE PURPOSE

TRO review & comment

PROJECT NUMBER

60688007H

ISSUE/REVISION

|     |          |                  |
|-----|----------|------------------|
| P01 | 17/08/23 | First Issue      |
| P02 | 10/05/24 | Minor Ammendment |
| I/R | DATE     | DESCRIPTION      |

Drawn: RS

Checked: PBM

Approved: SG

Revision: P02

SHEET TITLE

Package H

Traffic Regulation Orders

Bus Lane

SHEET 3

SHEET NUMBER

Project Number

401224

Location

BCC

Originator

-ACM

I Type

-DR

I Volume

-HAC

I Role

-TR


I MCHW

-2600


I Number

003

## PROPOSED KERBLINE

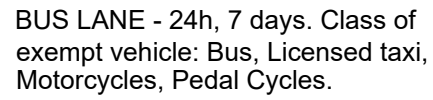

PROPOSED BUS LANE  
RESTRICTION SHOWN IN BLUE

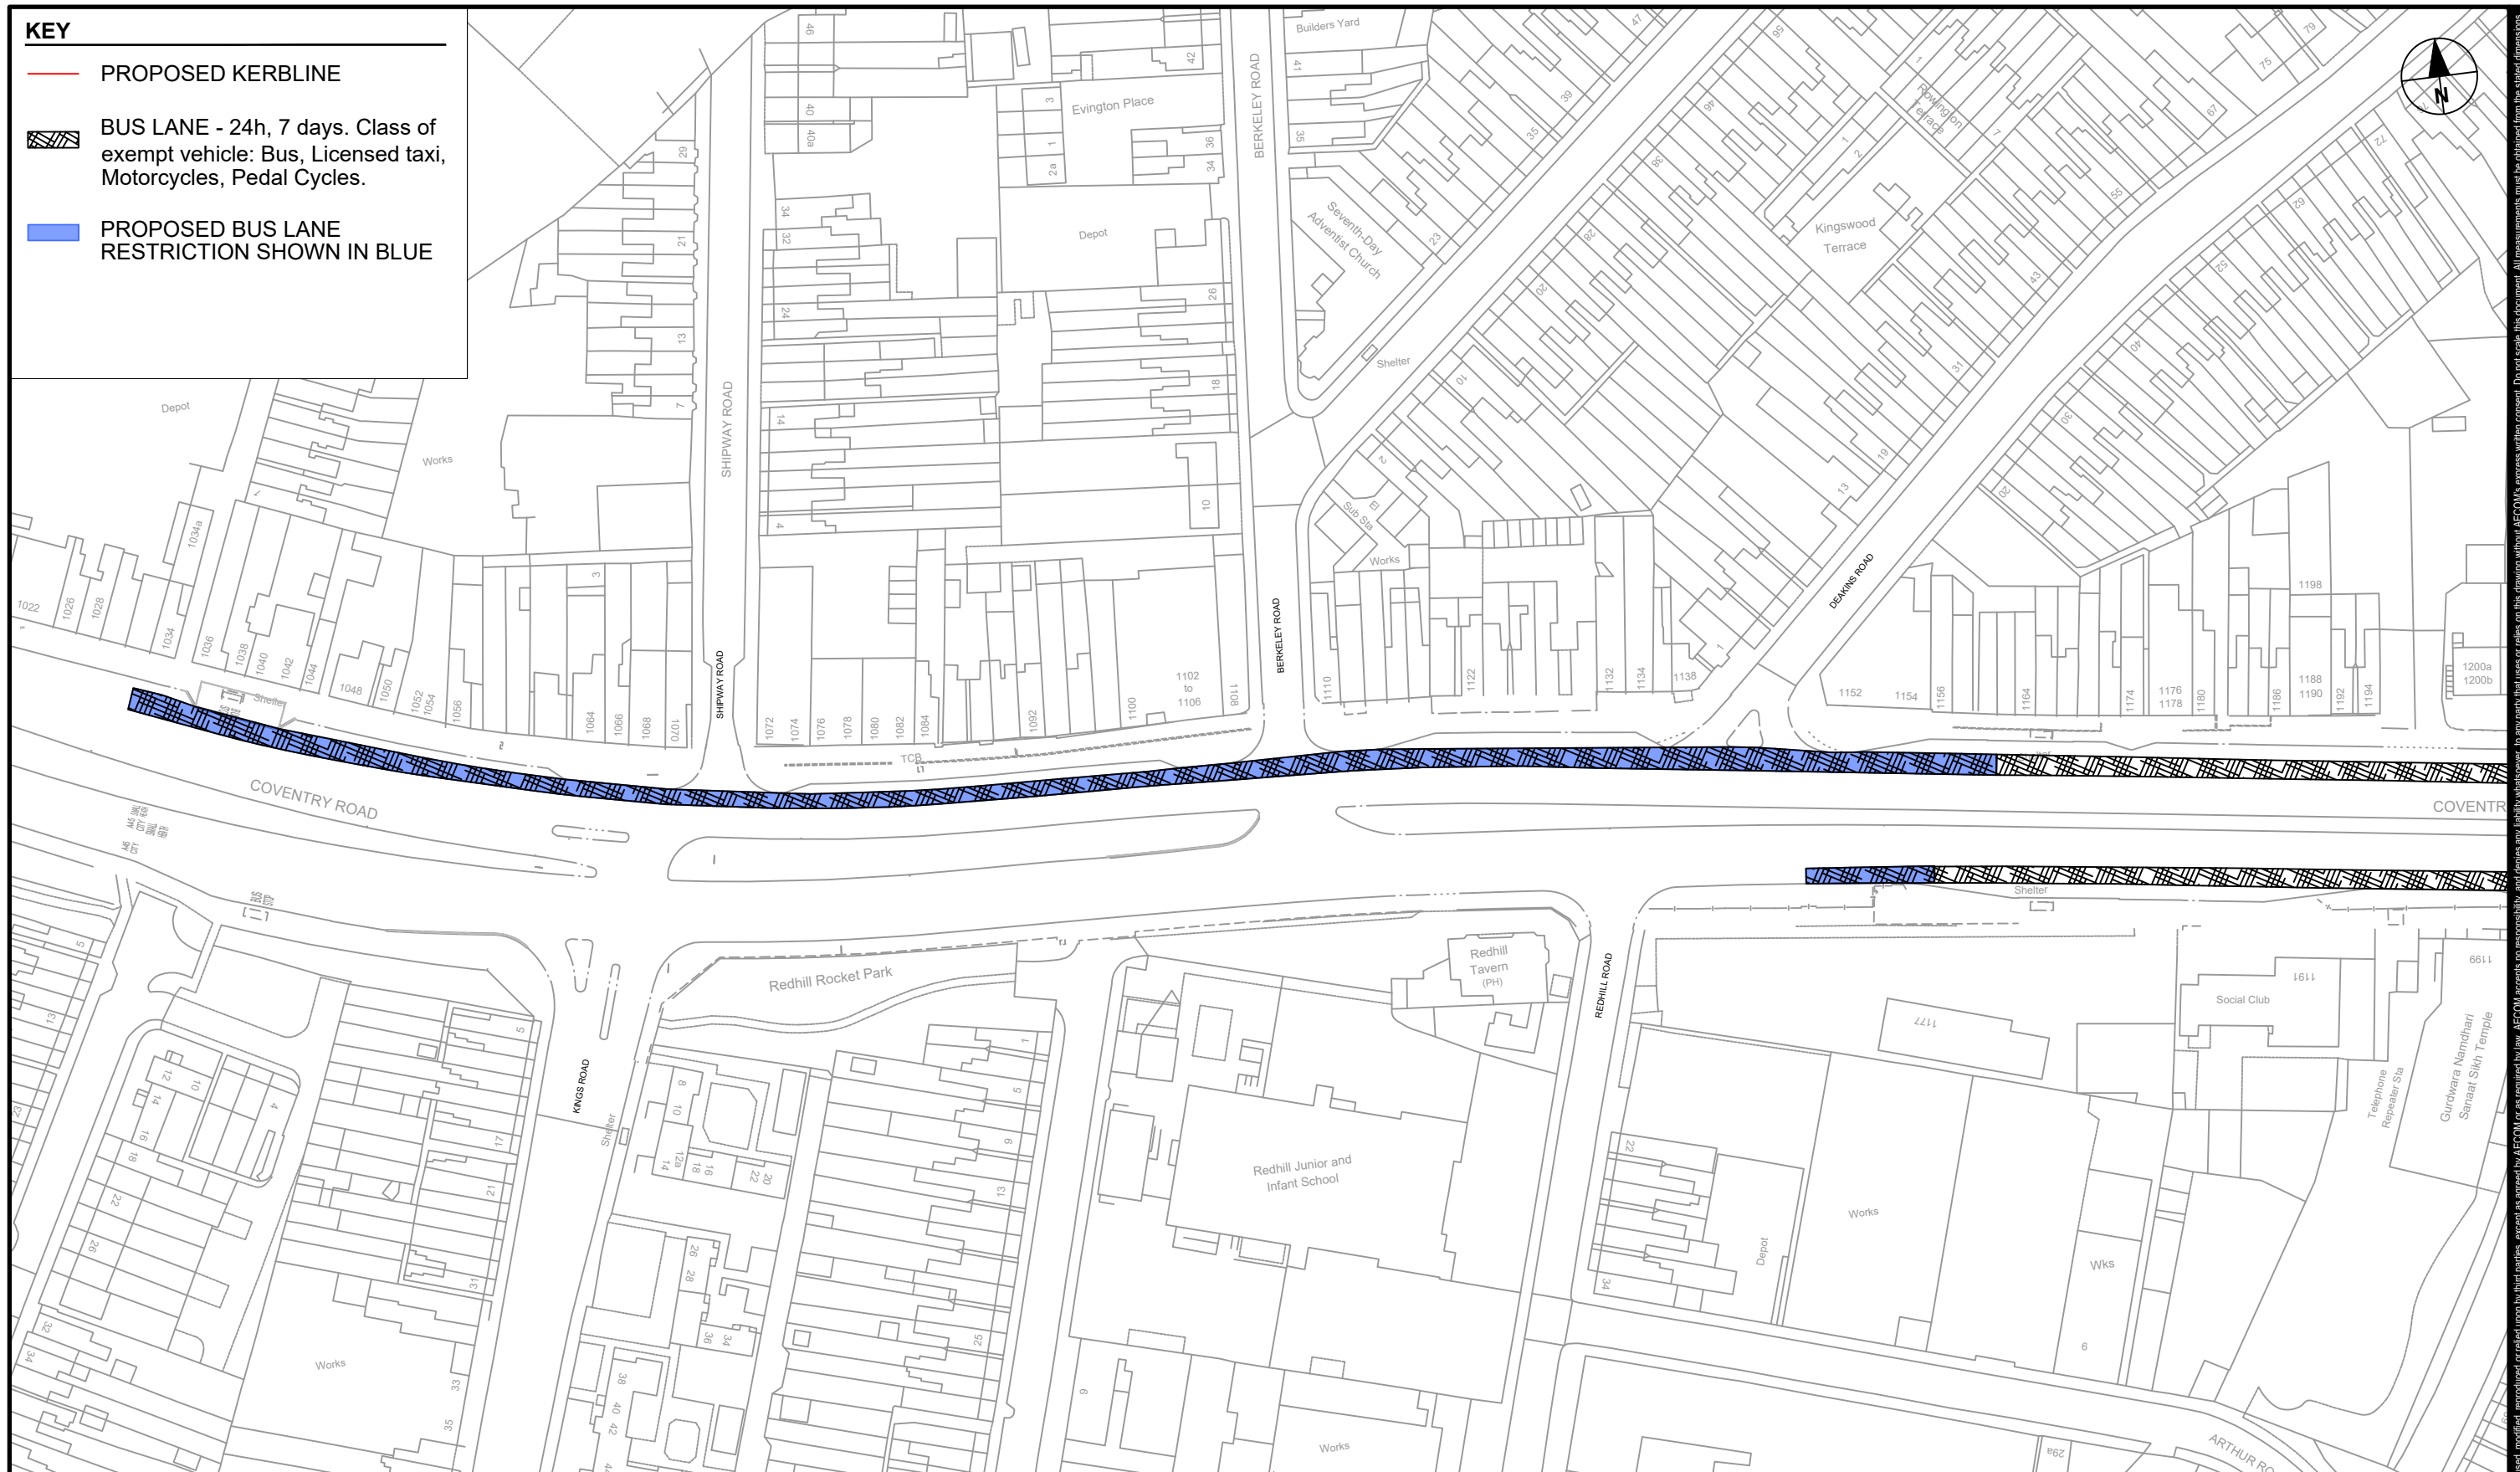

## Sprint Phase 2

### Package H

**A3 Scale** 1:1250



**AECOM**

The Colmore Building  
Colmore Circus Queensway  
Birmingham  
T: +44 (0) 121 262 1900  
[www.aecom.com](http://www.aecom.com)



**Birmingham**  
City Council

1. DO NOT SCALE FROM THIS DRAWING

2. ANY DISCREPANCIES, ERRORS OR OMISSIONS  
TO BE BROUGHT TO THE ATTENTION OF THE  
PROJECT MANAGER.

Reproduced from the Ordnance Survey map with the permission of the controller of H.M. Stationery Office. © Crown copyright and database rights 2020. Ordnance Survey 0100031673.

## TRO review &amp; comment

**PROJECT NUMBER**

60688007H

|     |          |             |
|-----|----------|-------------|
|     |          |             |
|     |          |             |
| P01 | 13/10/23 | First Issue |
| I/R | DATE     | DESCRIPTION |

Drawn:  
RS

Checked:  
PBM

Approved:  
PSE

Revision:  
P01

Package H  
Traffic Regulation Orders  
Bus Lane  
SHEET 8

SHEET NUMBER

|                |            |           |
|----------------|------------|-----------|
| Project Number | Originator | Volume    |
| 401224         | -ACM       | -HAC -    |
| BCC            | -DR -TR    | -2600 008 |
| Location       | Type       | Role      |
|                |            | MCHW      |
|                |            | Number    |





## PROPOSED KERBLINE



PROPOSED BUS LANE  
RESTRICTION SHOWN IN BLUE



## Sprint Phase 2 Package H

**A3 Scale**      1:1250



**AECOM**

The Colmore Building  
Colmore Circus Queensway  
Birmingham  
T: +44 (0) 121 262 1900  
[www.aecom.com](http://www.aecom.com)



**Birmingham**  
City Council

1. DO NOT SCALE FROM THIS DRAWING

2. ANY DISCREPANCIES, ERRORS OR OMISSIONS  
TO BE BROUGHT TO THE ATTENTION OF THE  
PROJECT MANAGER.

Reproduced from the Ordnance Survey map with the permission of the controller of H.M. Stationery Office. © Crown copyright and database rights 2020. Ordnance Survey 0100031673.

TRO review & comment

**PROJECT NUMBER**

60688007H

|  |  |  |
|--|--|--|
|  |  |  |
|  |  |  |
|  |  |  |
|  |  |  |
|  |  |  |

|     |          |             |
|-----|----------|-------------|
| P01 | 13/10/23 | First Issue |
| I/R | DATE     | DESCRIPTION |

Drawn:  
RS

Checked:  
PBM

Approved:  
PSE


Revision:  
P01

Package H  
Traffic Regulation Orders  
Bus Lane  
SHEET 13

## SHEET NUMBER

|                |            |           |
|----------------|------------|-----------|
| Project Number | Originator | Volume    |
| 401224         | -ACM       | -HAC -    |
| BCC            | -DR -TR    | -2600 013 |
| Location       | Type       | Role      |
|                |            | MCHW      |
|                |            | Number    |

## PROPOSED KERBLINE

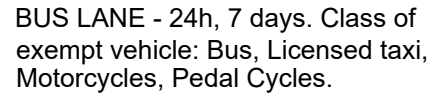

PROPOSED BUS LANE  
RESTRICTION SHOWN IN BLUE



## Sprint Phase 2

### Package H

**A3 Scale**      1:1250



## Transport for West Midlands

**AECOM**

The Colmore Building  
Colmore Circus Queensway  
Birmingham  
T: +44 (0) 121 262 1900  
[www.aecom.com](http://www.aecom.com)



**Birmingham**  
City Council

1. DO NOT SCALE FROM THIS DRAWING

2. ANY DISCREPANCIES, ERRORS OR OMISSIONS  
TO BE BROUGHT TO THE ATTENTION OF THE  
*PROJECT MANAGER.*

Reproduced from the Ordnance Survey map with the permission of the controller of H.M. Stationery Office. © Crown copyright and database rights 2020. Ordnance Survey 0100031673.

TRO review & comment

**PROJECT NUMBER**

60688007H

|     |          |             |
|-----|----------|-------------|
|     |          |             |
|     |          |             |
|     |          |             |
|     |          |             |
|     |          |             |
| P01 | 13/10/23 | First Issue |
| I/R | DATE     | DESCRIPTION |

Drawn:  
RS

Checked:  
PBM

Approved:  
PSE

Revision:  
P01

Package H  
Traffic Regulation Orders  
Bus Lane  
SHEET 14

**SHEET NUMBER**

|                |            |           |
|----------------|------------|-----------|
| Project Number | Originator | Volume    |
| 401224         | -ACM       | -HAC -    |
| BCC            | -DR -TR    | -2600 014 |
| Location       | Type       | Role      |
|                |            | MCHW      |
|                |            | Number    |

**AECOM**

## Sprint Phase 2

### Package H

**A3 Scale**      1:1250



**AECOM**  
The Colmore Building  
Colmore Circus Queensway  
Birmingham  
T: +44 (0) 121 262 1900  
[www.aecom.com](http://www.aecom.com)



1. DO NOT SCALE FROM THIS DRAWING

2. ANY DISCREPANCIES, ERRORS OR OMISSIONS  
TO BE BROUGHT TO THE ATTENTION OF THE  
*PROJECT MANAGER.*


Reproduced from the Ordnance Survey map with the permission of the controller of H.M. Stationery Office. © Crown copyright and database rights 2020. Ordnance Survey 0100031673.

60688007H

|     |          |             |
|-----|----------|-------------|
|     |          |             |
|     |          |             |
|     |          |             |
|     |          |             |
|     |          |             |
| P01 | 13/10/23 | First Issue |
| I/R | DATE     | DESCRIPTION |

|              |                 |                  |                  |
|--------------|-----------------|------------------|------------------|
| Drawn:<br>RS | Checked:<br>PBM | Approved:<br>PSE | Revision:<br>P01 |
|--------------|-----------------|------------------|------------------|

|                |            |           |
|----------------|------------|-----------|
| Project Number | Originator | Volume    |
| 401224         | -ACM       | -HAC -    |
| BCC            | -DR -TR    | -2600 015 |
| Location       | Type       | Role      |
|                |            | MCHW      |
|                |            | Number    |

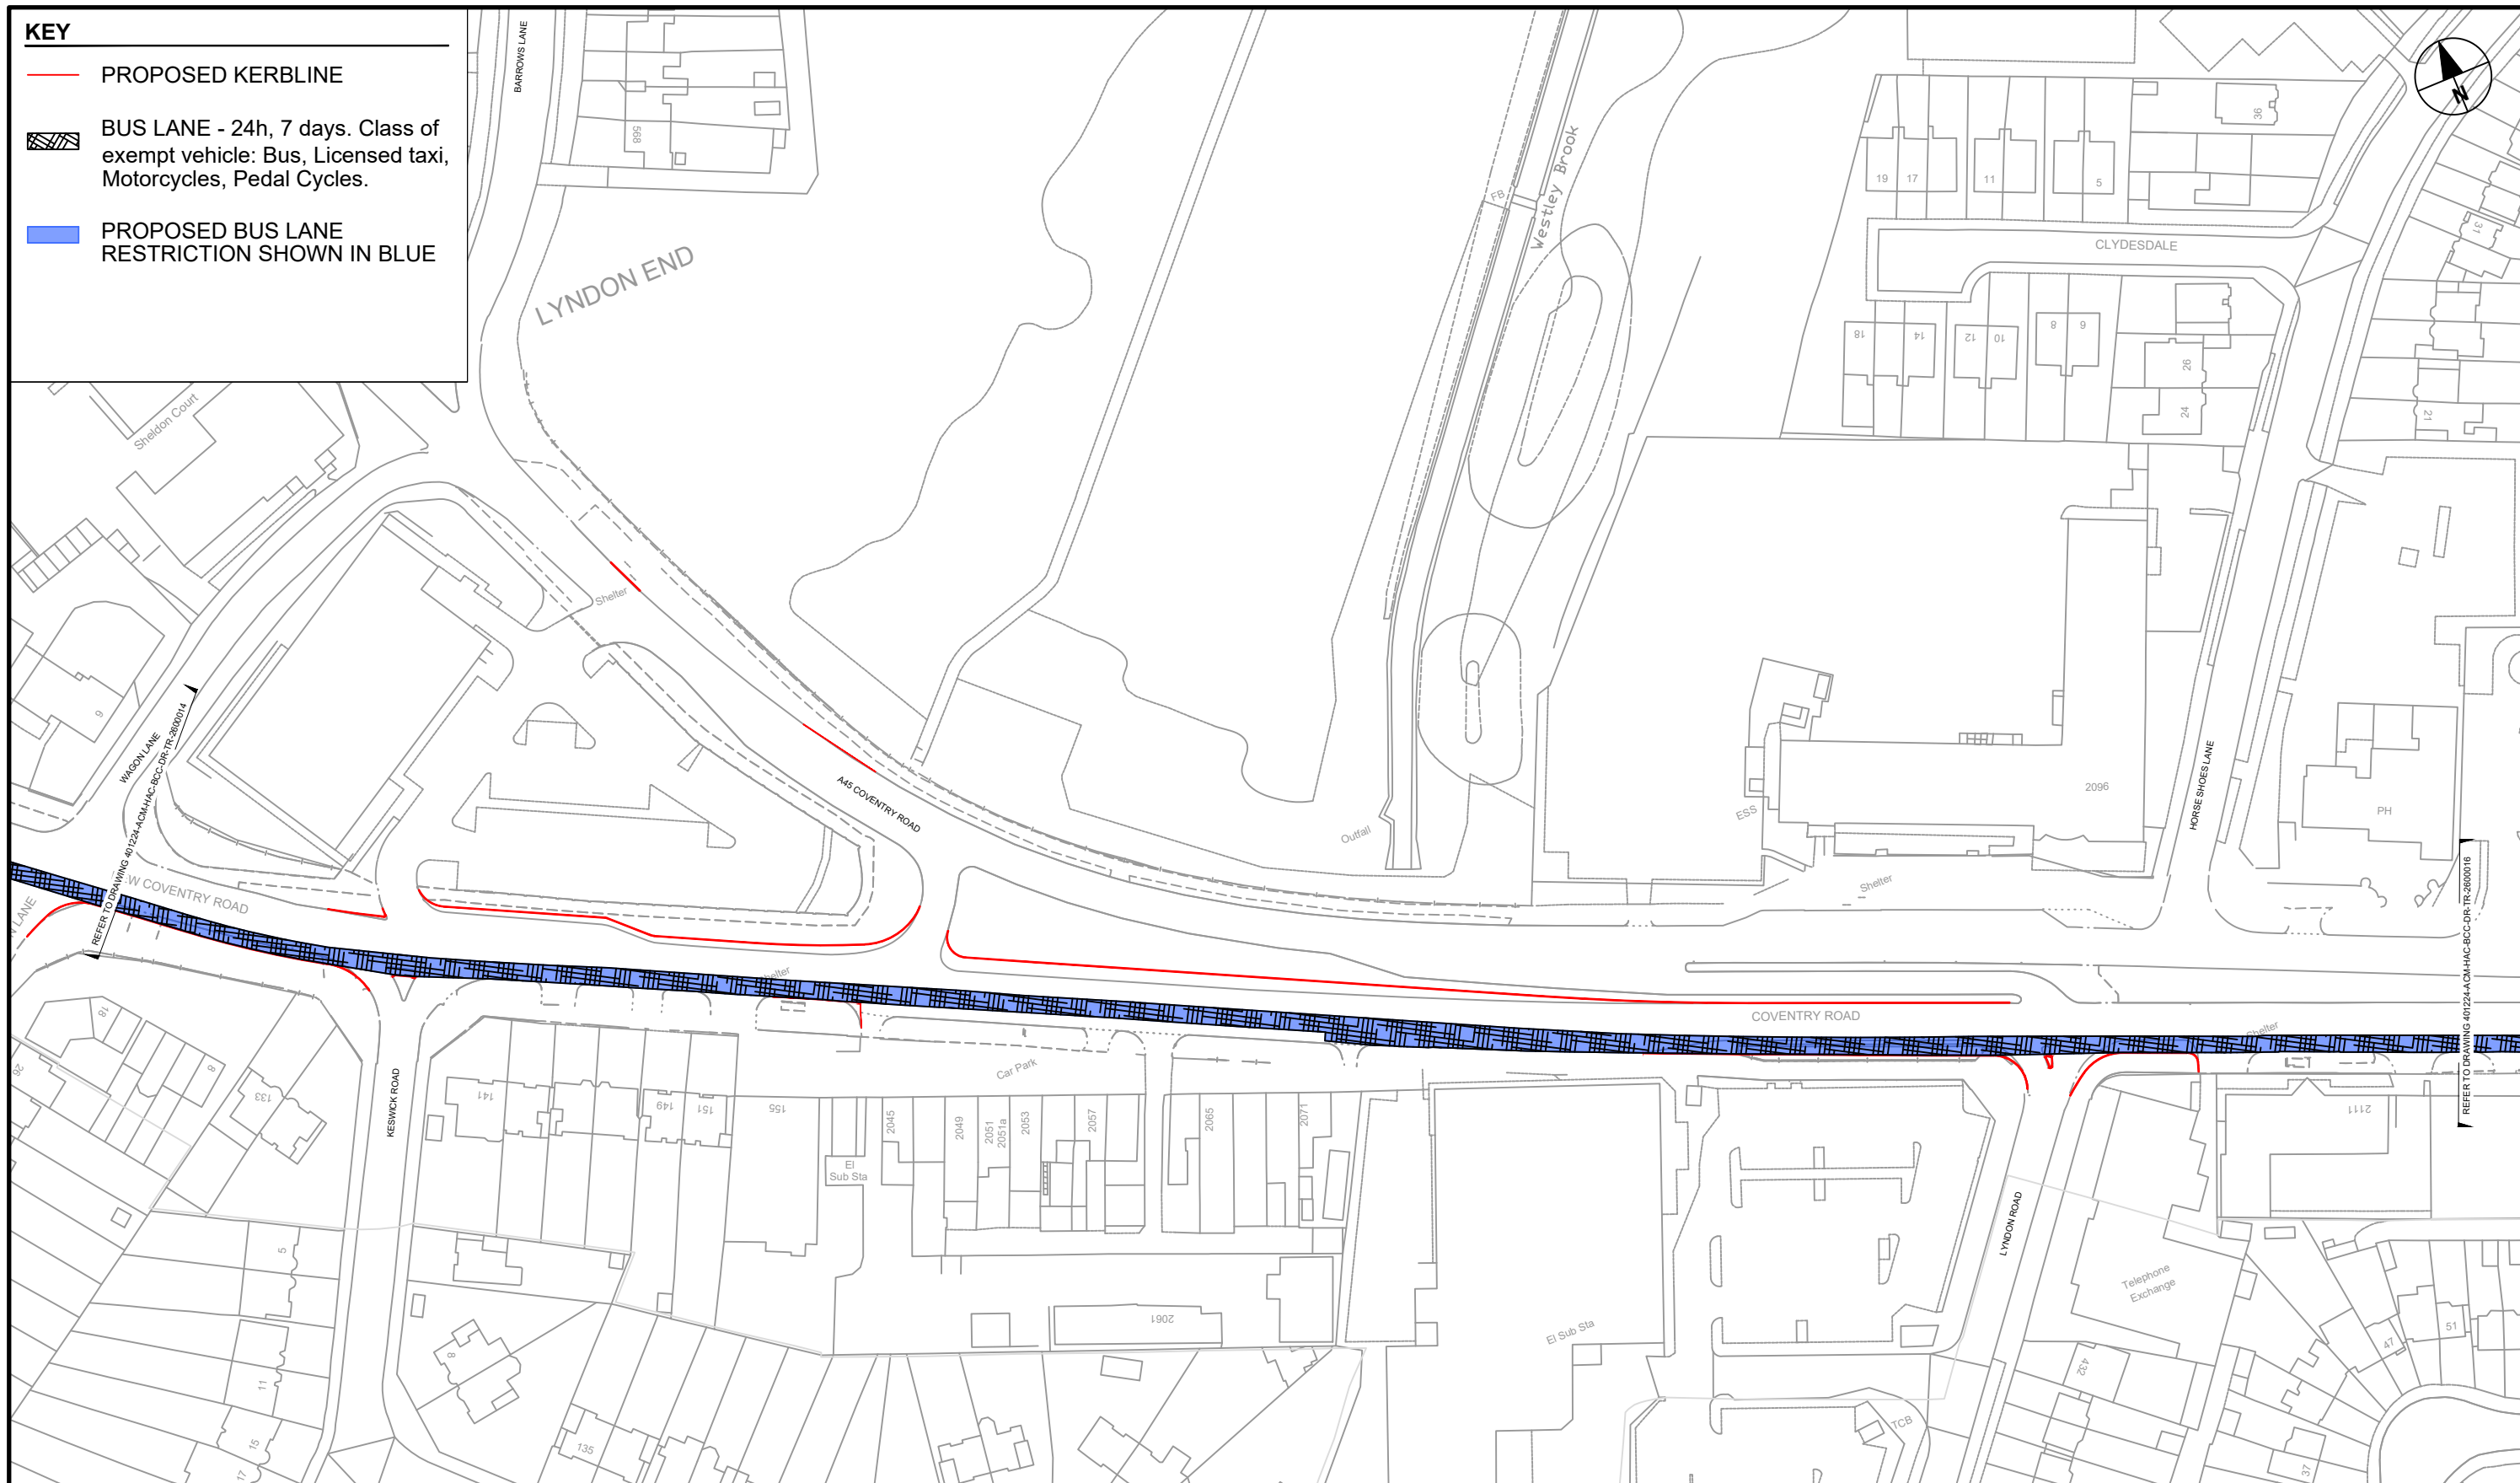


ISO A3 297mm x 420mm  
Last saved by: GARDINERRP/2024-06-11 Last Plotted: 2024-06-11  
Filename: C:\pwworking\aecom\_d602\_uk-dt\chard.gardine@aecom.com\d0434934\01224-ACM-HAC-BCC-DR-TR-2600016

KEY

PROPOSED KERBLINE

BUS LANE - 24h, 7 days. Class of exempt vehicle: Bus, Licensed taxi, Motorcycles, Pedal Cycles.

PROPOSED BUS LANE RESTRICTION SHOW IN BLUE

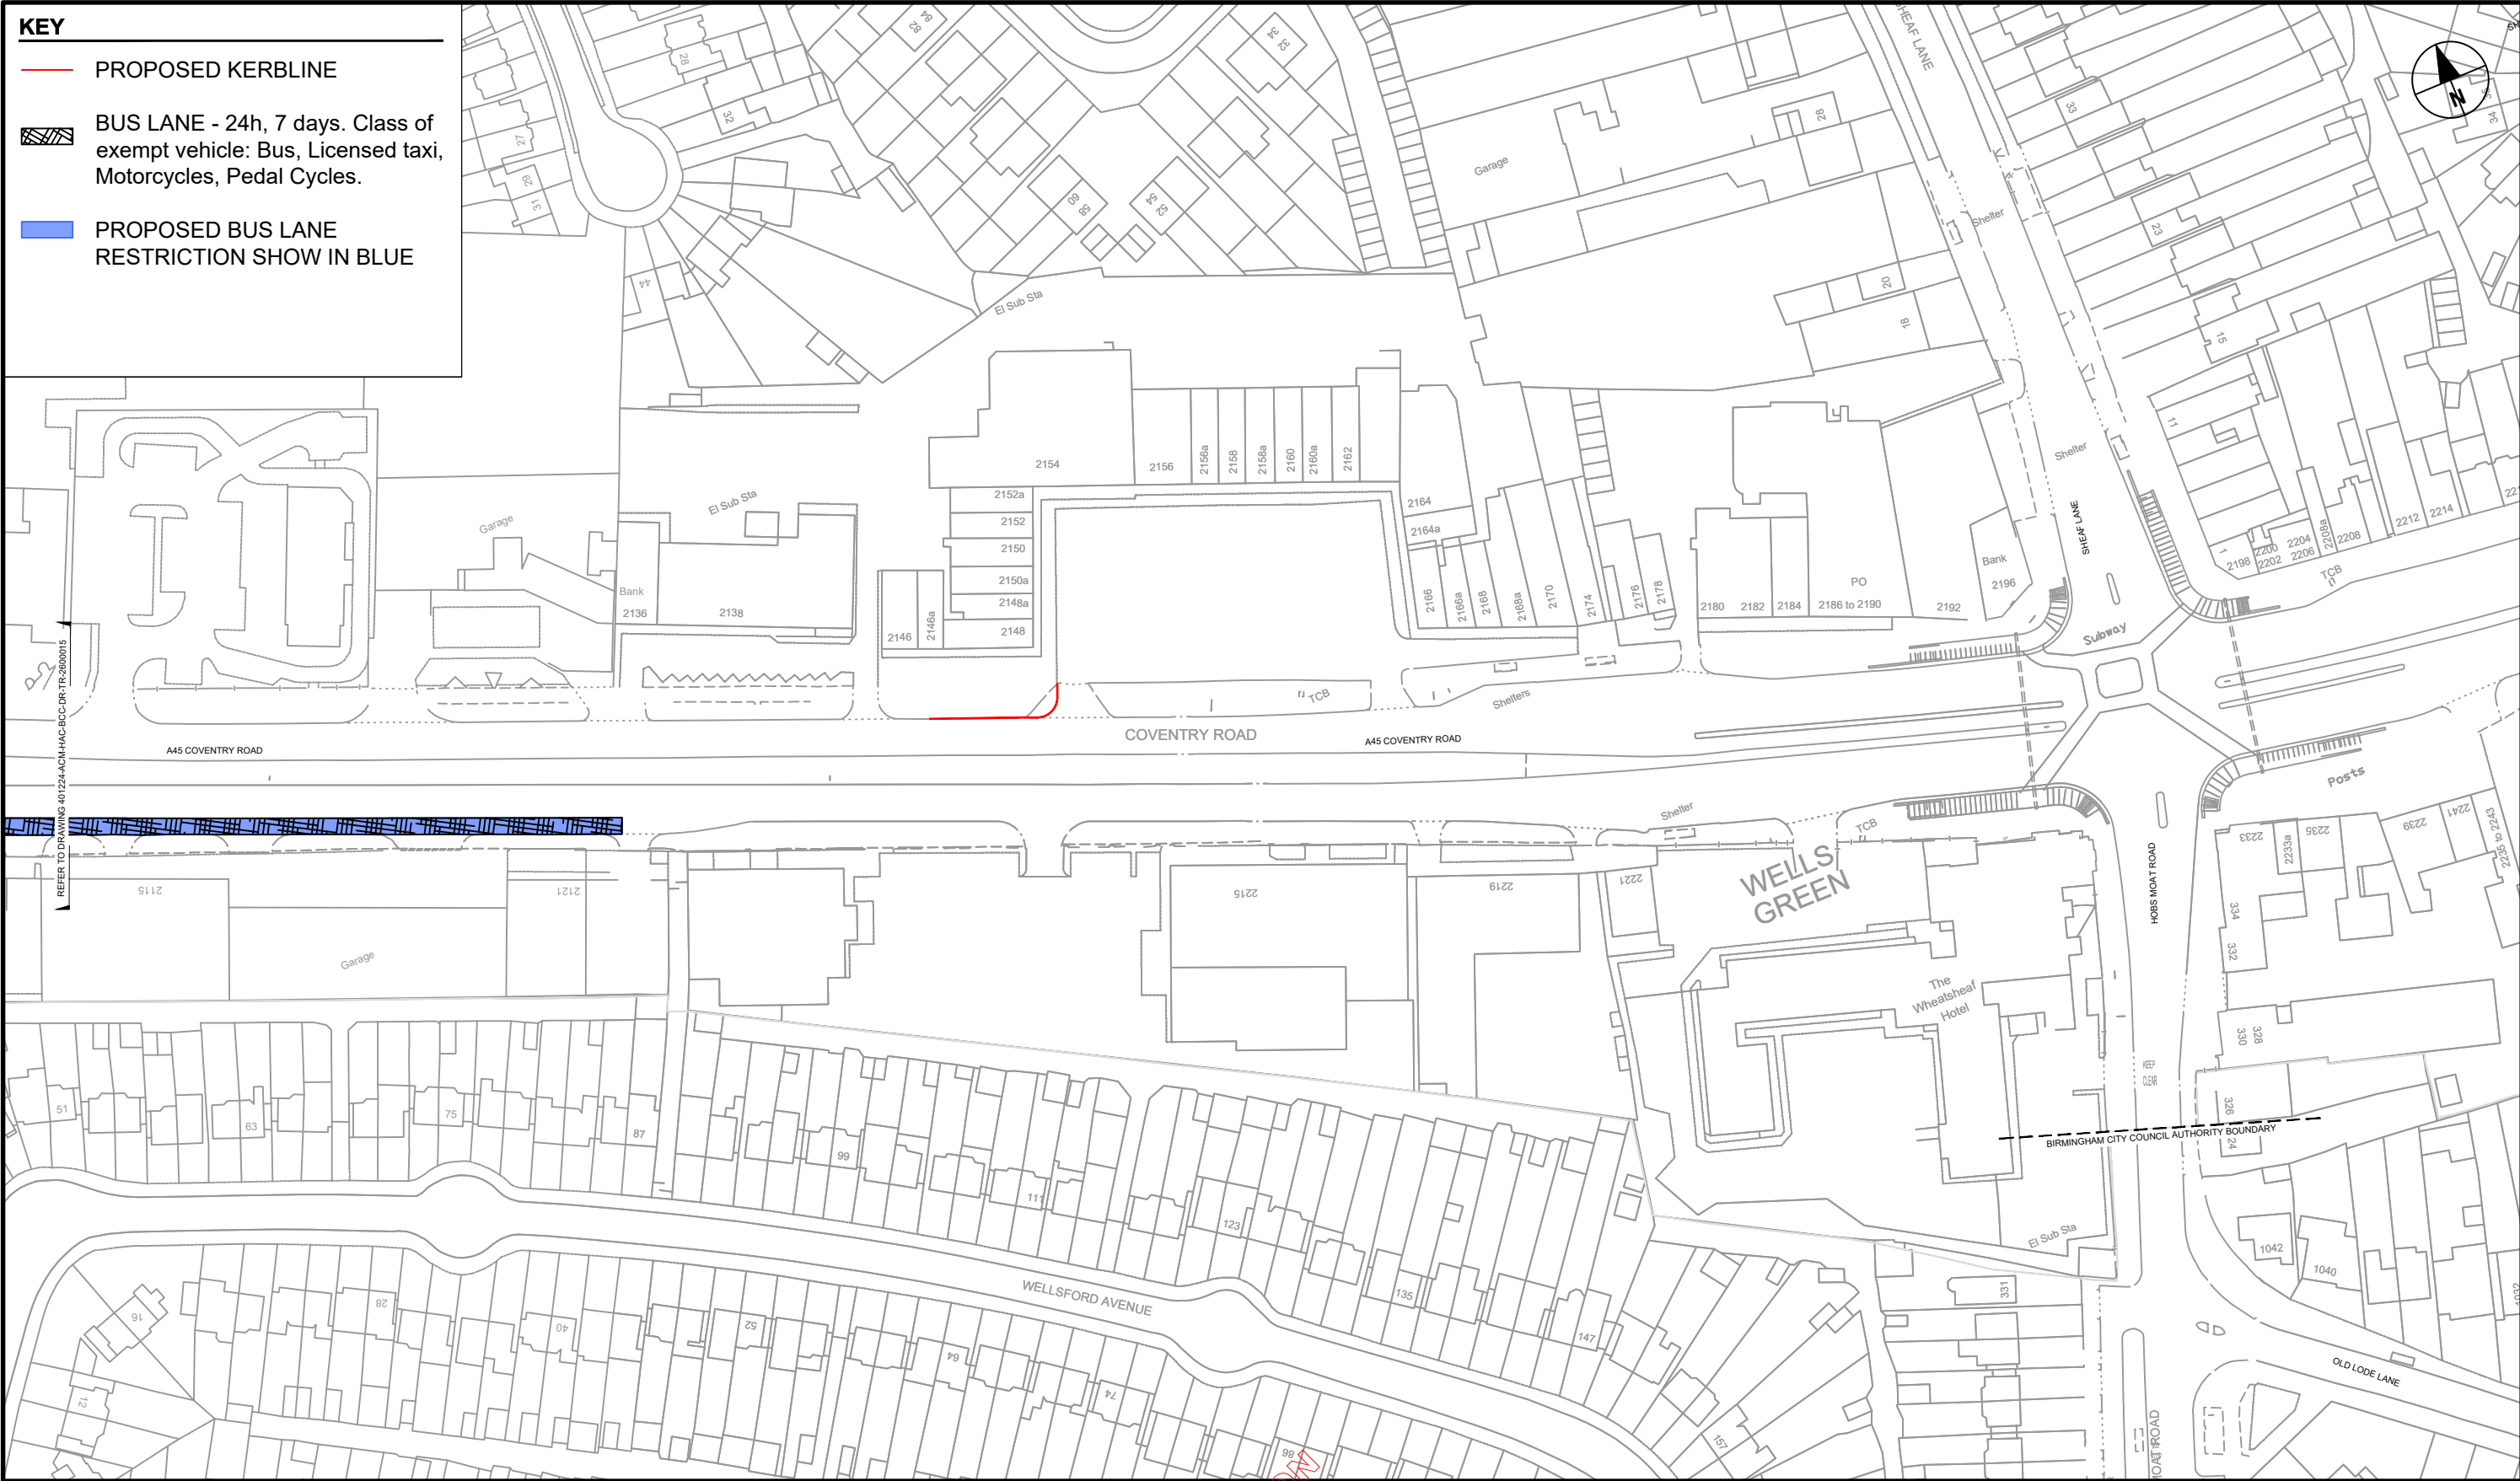

AECOM

PROJECT

Sprint Phase 2

Package H

A3 Scale

1:1250

CLIENT

Transport for West Midlands

CONSULTANT

AECOM

The Colmore Building

Colmore Circus Queensway

Birmingham

T: +44 (0) 121 262 1900

www.aecom.com

LOCAL HIGHWAY AUTHORITY

Birmingham City Council

NOTES

1. DO NOT SCALE FROM THIS DRAWING

2. ANY DISCREPANCIES, ERRORS OR OMISSIONS TO BE BROUGHT TO THE ATTENTION OF THE PROJECT MANAGER.

REGISTRATION

Reproduced from the Ordnance Survey map with the permission of the controller of H.M. Stationery Office. © Crown copyright and database rights 2020. Ordnance Survey 0100031673

ISSUE PURPOSE

Suitable for review & comment

PROJECT NUMBER

60688007H

ISSUE/REVISION

|     |          |             |
|-----|----------|-------------|
|     |          |             |
|     |          |             |
|     |          |             |
| P01 | 17/08/23 | First Issue |
| P02 | 10/06/24 | TRO Updates |
| I/R | DATE     | DESCRIPTION |

Drawn: RS

Checked: PBM

Approved: SG

Revision: P02

SHEET TITLE

Package H

Traffic Regulation Orders

Bus Lane

SHEET 16

SHEET NUMBER

Project Number

401224

Location

BCC

Originator

-ACM

I Type

-DR

I Volume

-HAC

I Role

-TR

I MCHW

-2600 016

I Number

This drawing has been prepared for the use of AECOM's client. It may not be used, modified, reproduced or relied upon by third parties, except as agreed by AECOM or as required by law. AECOM accepts no responsibility and denies any liability whatsoever, to any party that uses or relies on this drawing without AECOM's express written consent. All measurements must be obtained from the stated dimensions.