













- KEY:
- | | |
|--|---|
|  | PROPOSED THERMOPLASTIC
WHITE ROAD MARKINGS
SCHEDULE 11, PART 4, ITEM 2,
DIAGRAM 1004 |
|  | EXISTING ROAD MARKINGS TO
REMAIN OR REFRESHED IF
REQUIRED |
|  | PROPOSED THERMOPLASTIC
ROAD MARKINGS
SCHEDULE 11, PART 4, ITEM 20,
DIAGRAM 1038 |
|  | PROPOSED THERMOPLASTIC
ROAD MARKINGS
SCHEDULE 11, PART 4, ITEM 16
DIAGRAM 1026 |
|  | |
|  RS | POST AND SIGN TO BE RETAINED |
|  RS | PROPOSED POST AND SIGN |
|  RS | EXISTING POST AND SIGN TO BE
REMOVED |
|  RS | EXISTING SIGN TO BE REPLACED,
EXISTING POST TO BE RETAINED |
|  | EXISTING POST TO BE REMOVED |
|  | ROAD MARKINGS TO BE
REMOVED |



Birmingham
City Council


Project:

Stoney Lane Corridor
Birmingham

Client

Birmingham City Council

1 Lancaster Circus, PO Box 16719
Birmingham, B2 2GA
www.birmingham.gov.uk

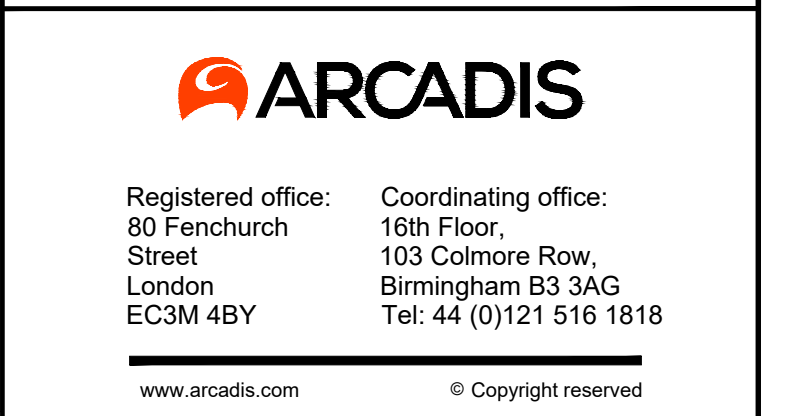

Designed: L.N Cook	Signed Digitally Signed	Date 17/07/23
Produced: G Davis	Signed Digitally Signed	Date 19/07/23
Checked: K. A. Allen	Signed Digitally Signed	Date 19/07/23
Reviewed: P. Salter	Signed Digitally Signed	Date 19/07/23
Approved: L.Howells	Signed Digitally Signed	Date 20/07/23
Design Stage: Original Size: A1	Detailed Design Grids: OS	Datum: AOD
Suitability Code: SS	Scale: 1:500	Project Number: 10056014
Suitability Description: Suitable for Review and Acceptance		
Drawing Number: 10056014 - ARC - HGN - ZZ - DR - HE - 20002		Revision: P01

In addition to the hazards/risks normally associated with the types of work detailed on this drawing, note the following:
CONSTRUCTION
<p>HS-01 The contractor must take precautions to avoid any unexpected presence of voids under the footway/verge or/and any underground utility services.</p> <p>HS-04 The contractor must take precautions against cable strikes as HV and HV electrical ducting and/or MP gas is known to be present in the vicinity of the proposed works.</p> <p>HS-08 It is not clear who owns these connections and any ambiguity may lead to electrical shocks and other peripheral damage to equipment.</p>
MAINTENANCE/CLEANING
NONE
DECOMMISSIONING/DEMOLITION
NONE
It is assumed that all works will be carried out by a competent contractor working, where appropriate, to an approved method statement

It is assumed that all works will be carried out by a competent contractor working, where appropriate, to an approved method statement