


LOCATION PLAN

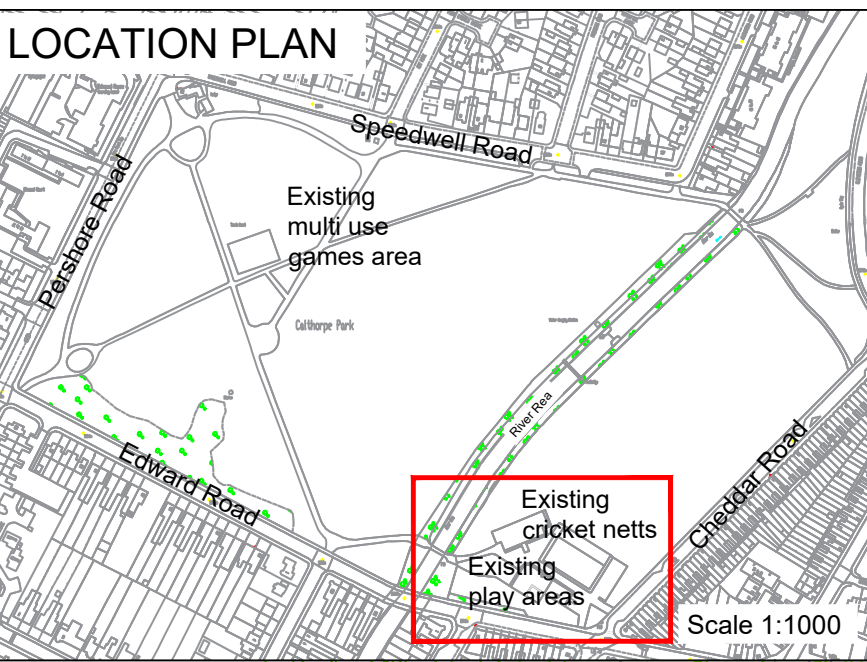


Possible Phase 1 or 2 addition if budget becomes available: Proposed calm social seating area with shelter

Proposed fun floor markings to link recreational spaces together and encourage further play (*current markings are indicative only)

New location of play area entrance with a self closing gate


Proposed new safety surfacing to cover the whole area

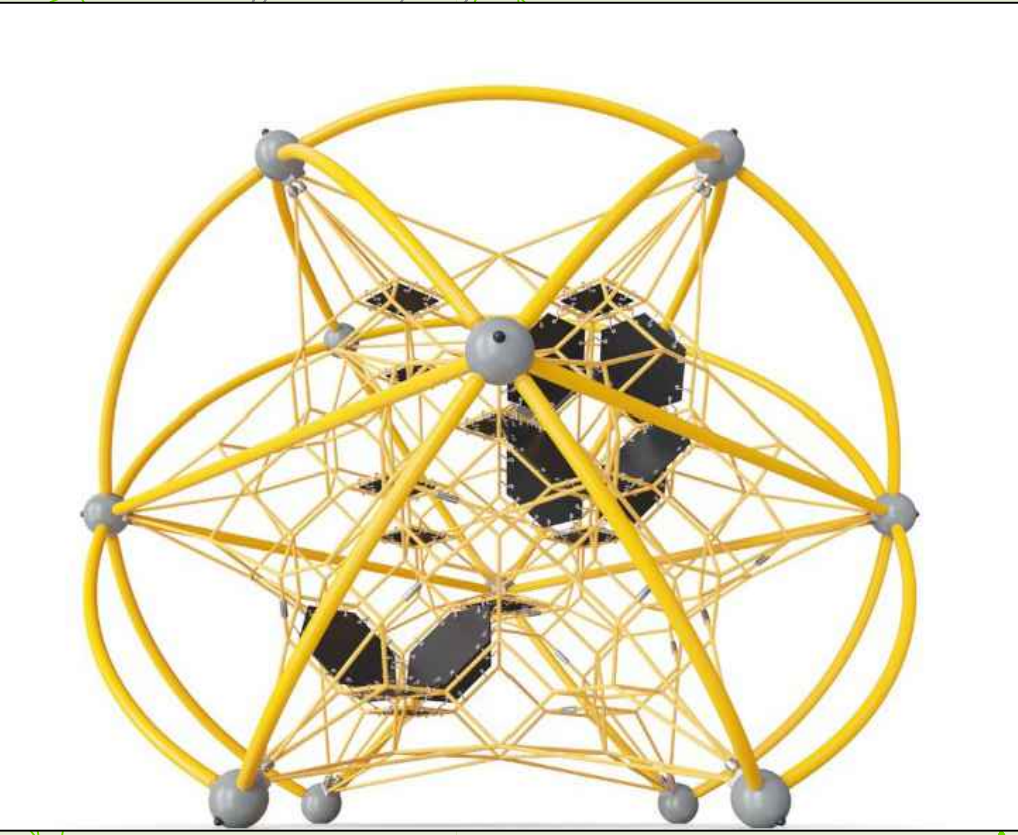

Proposed metal climbing net structure - Age 3+, Height 3.25m



Proposed pentagon 5 way group swings - Age 3+

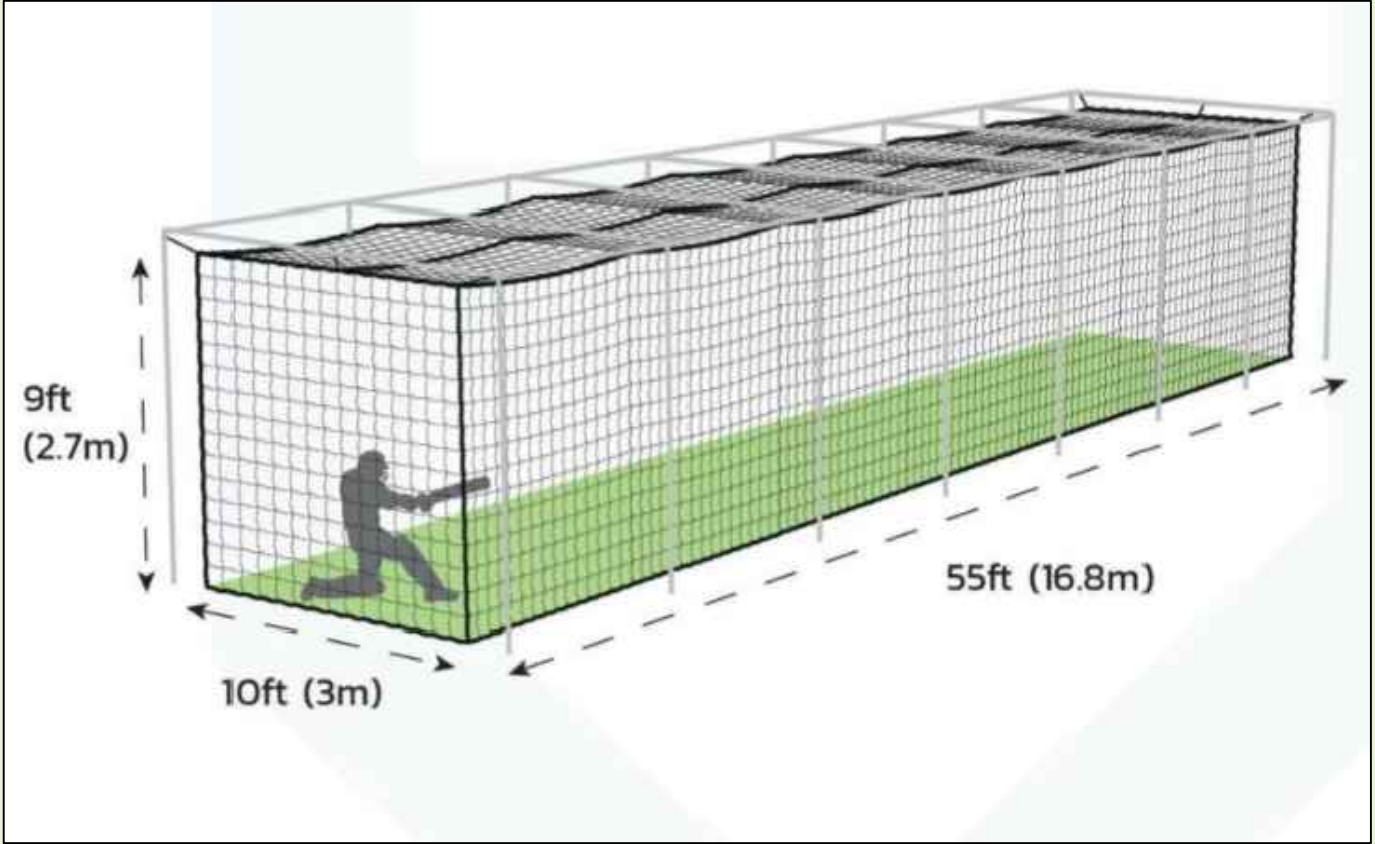

Possible Phase 2 proposals if budget becomes available - Reinstatement of existing cricket nets

KEY

- Existing grass
- Existing trees to be retained
- Existing safety surfacing to be retained
- Existing paving
- Existing roads
- Existing buildings
- New safety surfacing for cricket nets
- New safety surfacing for play area equipment
- New safety surfacing for seating area
- Proposed floor markings (design not confirmed yet)
- Arrow indicating current exiting play area entrance

Calthorpe Pavilion

Existing table tennis tables to be retained

Existing Multi Use Games Area to be retained

Dog grid to be removed by entrance


Existing play area to be retained

Calthorpe Wellbeing Hub

Proposed 'Supernova' balance spinner - Age range 6+



Proposed 20m cableway - Age range 4+

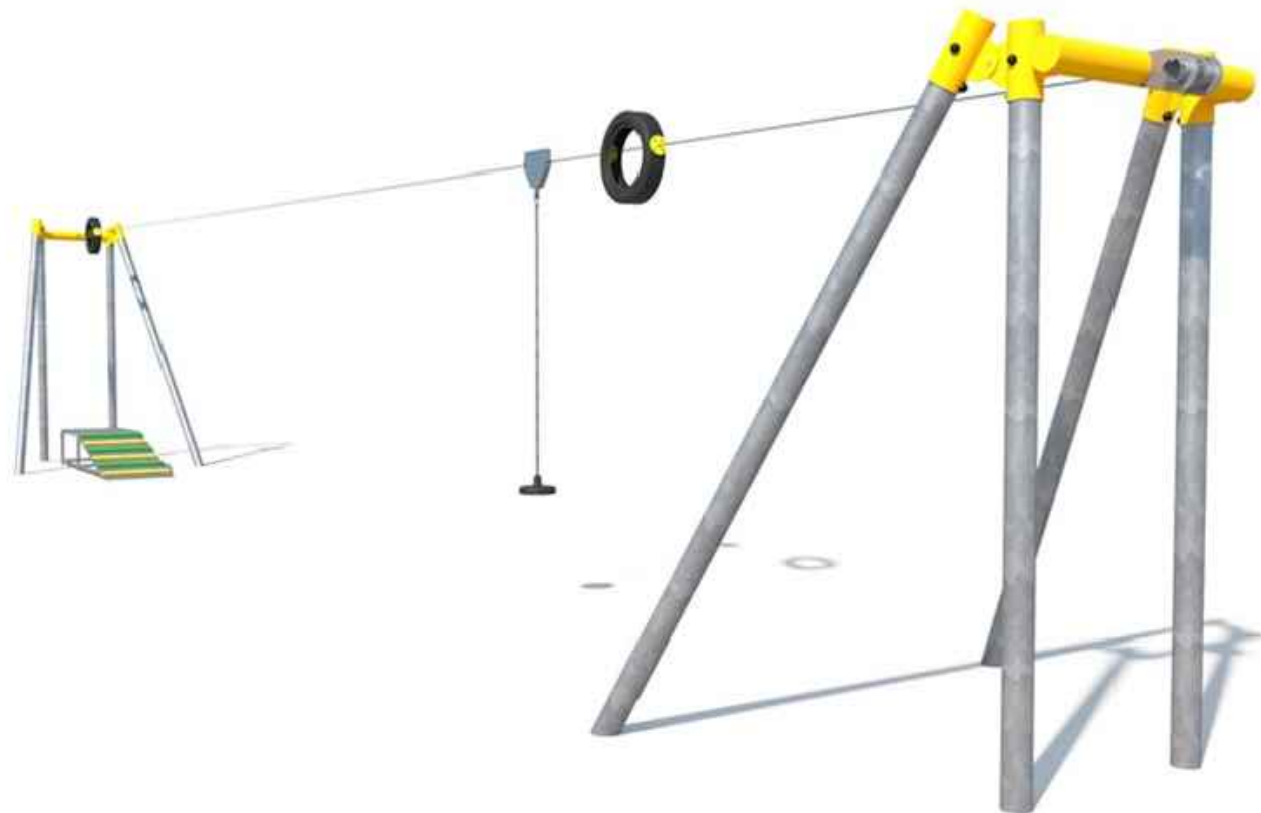

Proposed wheelchair access roundabout with new safety surfacing - Age range 2+



Existing swings to be removed and replaced with two toddler swings and a basket swing - Age 1+



Scale 1:250

THE LANDSCAPE PRACTICE GROUP
Birmingham City Council
PO Box 16937
E lpp@birmingham.gov.uk

Birmingham City Council

Client: Birmingham City Council

Project: Calthorpe Park

Title: Play Area Improvement Works

Drawing Number: 80601/LO1 Revision: B

Paper: A1 Scale: 1:200 Drawn by: KK Check by: C-J Date: 25/6/2024 Status: CONSULTATION

0 100m

V:\80601 Calthorpe Park KK\3 Design\Drawings\2025.06.23 80601 Calthorpe Park Plans.dwg

Do not scale from this drawing.

