


- GENERAL NOTES
- G1. DO NOT SCALE THIS DRAWING.
- G2. ALL DIMENSIONS ARE IN METRES - UNLESS NOTED OTHERWISE.
- G3. ALL DRAWINGS AND WRITTEN MATERIAL CONTAINED WITHIN, CONSTITUTE ORIGINAL AND UNPUBLISHED WORK OF THE ENGINEER AND MAY NOT BE DUPLICATED, USED, REPRODUCED OR DISCLOSED WITHOUT WRITTEN CONSENT OR EXPRESS PERMISSION FROM THE ENGINEER.
- G4. ALL INFORMATION CONTAINED IN THIS DOCUMENT IS COPYRIGHT ©
- G5. THIS DRAWING SHOULD NOT BE USED FOR CONSTRUCTION
- G6. ALL DESIGNS ARE TO THE TRAFFIC SIGNS REGULATIONS AND GENERAL DIRECTIONS 2016 (TDSGD)
- G7. ALL DESIGNS ARE BASED ON ORDNANCE SURVEY MAPPING
- G8. DRAWING TO BE READ IN CONJUNCTION WITH DRAWING NO. 109027-PEF-XX-XX-D.DR-H-00015

- KEY
- EXISTING ROAD MARKINGS
 - PROPOSED WHITE ROAD MARKINGS
 - PROPOSED KERB REALIGNMENT
 - PROPOSED SIGN ON NEW POST
 - PROPOSED SIGN ON TWO NEW POSTS
 - EXISTING SIGN ON TWO EXISTING POSTS

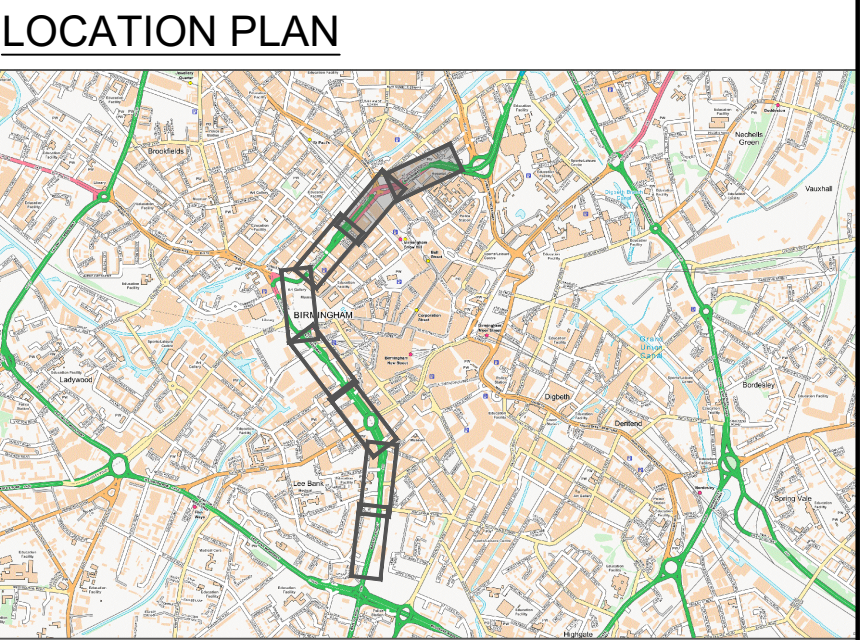

PRELIMINARY ISSUE

P01	PRELIMINARY DESIGN	DS	DS	NY	NY	14.06.24
REV	DESCRIPTION	DRN	DES	CHK	APP	DATE

Pell Frischmann
3rd FLOOR, EDMUND HOUSE, 12-22 NEWHALL STREET, BIRMINGHAM B3 3AS
Telephone +44 (0)121 456 1616
Email: pfbirmingham@pellfrischmann.com
www.pellfrischmann.com

Architect/Client/Contractor
Birmingham City Council

Project
City Centre Cells

Drawing Title
A38 Weaving Option 2
Sheet 1 of 4
Preliminary Design

Drawing Status
PRELIMINARY DESIGN

	Name	Date	Status Code
Drawn	D.SUSANS	14.06.24	S0
Designed	D.SUSANS	14.06.24	Scale 1:500 @ A1
Eng Chk	N.YOUNG	14.06.24	Revision
Approved	N.YOUNG	14.06.24	P01

Drawing No.
109027-PEF-XX- XX -D.DR- H -00011

This drawing includes map data licensed from Ordnance Survey with the permission of the controller of His Majesty's Stationary Office.
© Crown copyright licence number 100019543 (2024)