


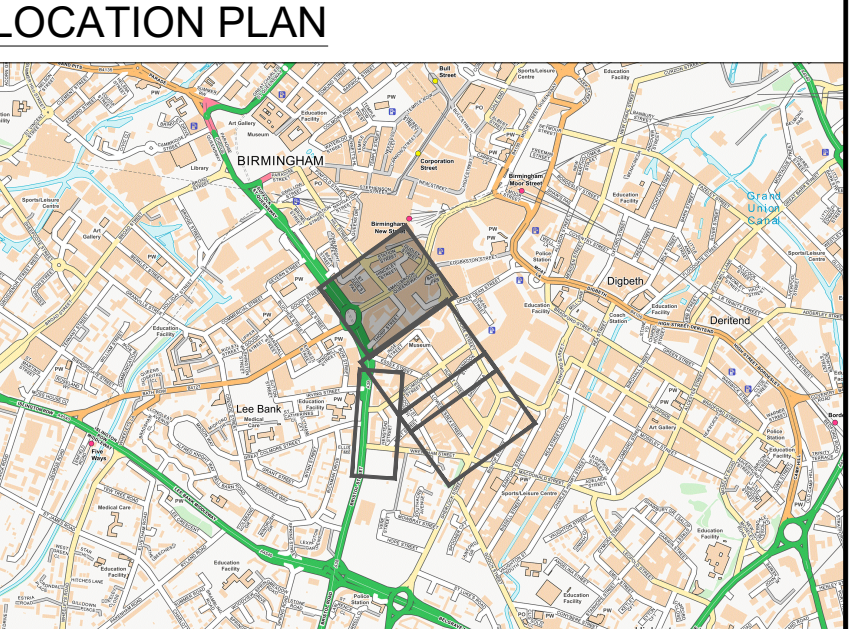

- GENERAL NOTES
- G1. DO NOT SCALE THIS DRAWING.
- G2. ALL DIMENSIONS ARE IN METRES - UNLESS NOTED OTHERWISE.
- G3. ALL DRAWINGS AND WRITTEN MATERIAL CONTAINED WITHIN, CONSTITUTE ORIGINAL AND UNPUBLISHED WORK OF THE ENGINEER AND MAY NOT BE DUPLICATED, USED, REPRODUCED OR DISCLOSED WITHOUT WRITTEN CONSENT OR EXPRESS PERMISSION FROM THE ENGINEER.
- G4. ALL INFORMATION CONTAINED IN THIS DOCUMENT IS COPYRIGHT ©
- G5. THIS DRAWING SHOULD NOT BE USED FOR CONSTRUCTION
- G6. ALL DESIGNS ARE TO THE TRAFFIC SIGNS REGULATIONS AND GENERAL DIRECTIONS 2016 (TSRGD)
- G7. ALL DESIGNS ARE BASED ON ORDNANCE SURVEY MAPPING

- KEY
- EXISTING ROAD MARKINGS
 - PROPOSED WHITE ROAD MARKINGS
 - PROPOSED YELLOW ROAD MARKINGS
 - PROPOSED KERB REALIGNMENT
 - EXISTING BLISTER TACTILE PAVING
 - PROPOSED BUFF BLISTER TACTILE PAVING
 - PROPOSED RED BLISTER TACTILE PAVING
 - NEW TRAFFIC SIGN ON NEW POST
 - NEW TRAFFIC SIGNS BACK TO BACK ON NEW POST
 - NEW TRAFFIC SIGN ON EXISTING POST
 - NEW TRAFFIC SIGN ON EXISTING LIGHTING COLUMN
 - EXISTING TRAFFIC SIGN ON EXISTING POST
 - ROAD GULLY



PRELIMINARY ISSUE

P01	PRELIMINARY DESIGN	DS	DS	NY	NY	09.07.24
REV	DESCRIPTION	DRN	DES	CHK	APP	DATE

Pell Frischmann
3rd FLOOR, EDMUND HOUSE, 12-22 NEWHALL STREET, BIRMINGHAM B3 3AS
Telephone +44 (0)121 456 1616
Email: pfbirmingham@pellfrischmann.com
www.pellfrischmann.com

Architect/Client/Contractor

Birmingham City Council

Project

City Centre Cells

Drawing Title

**Southside Access Strategy
Sheet 1 of 4
Preliminary Design**

Drawing Status

PRELIMINARY

Name	Date	Status Code
Drawn D.SUSANS	09.07.24	S0
Designed D.SUSANS	09.07.24	Scale 1:500 @ A1
Eng Chk N.YOUNG	09.07.24	Revision
Approved N.YOUNG	09.07.24	P01

Drawing No.

109027-PEF-XX- XX -D.DR- H -00026

This drawing includes map data licensed from Ordnance Survey with the permission of the controller of His Majesty's Stationary Office.
© Crown copyright licence number 100019543 (2024)