




Birmingham City Council
TRANSPORT AND CONNECTIVITY
1 LANCASTER CIRCUS, BIRMINGHAM, B4 7DQ

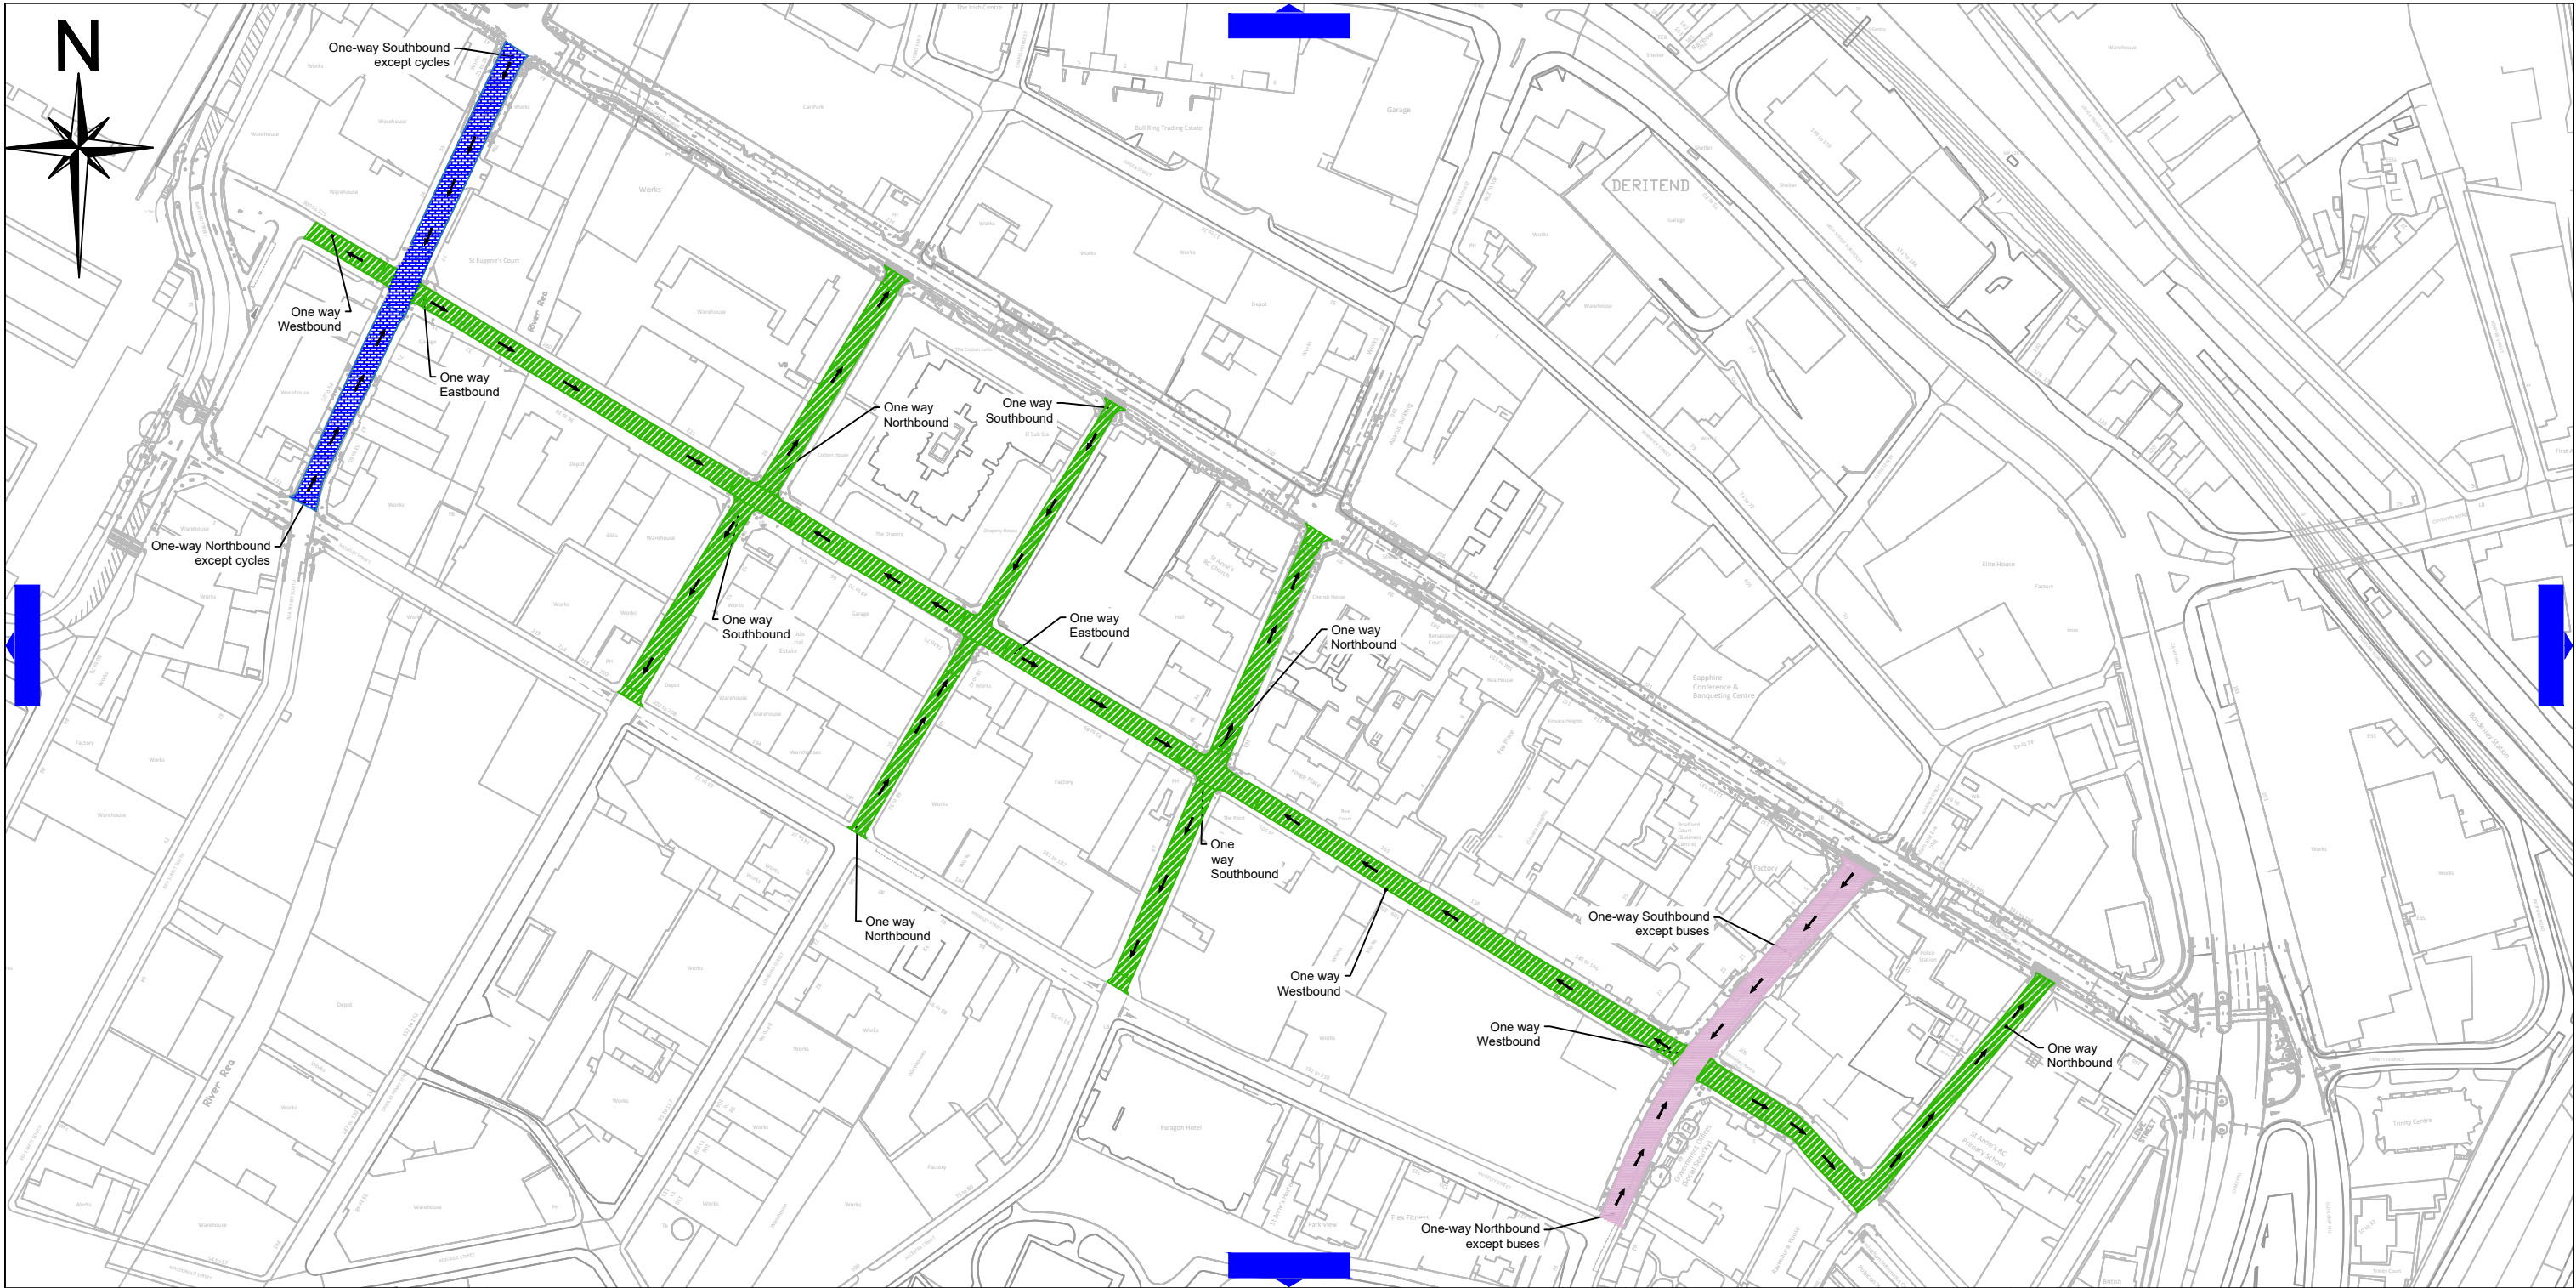

This map is based upon Ordnance Survey material with the permission of Ordnance Survey on behalf of the Controller of Her Majesty's Stationery Office Crown copyright. Unauthorised reproduction infringes Crown copyright and may lead to prosecution or civil proceedings. B.C.C. Licence No AC0000819638 Date 2023

SCHEME
BIRMINGHAM CITY COUNCIL(VARIOUS ROADS, CITY CENTRE)
(BIRMINGHAM)(ONE WAY)(TRAFFIC REGULATION)
(CONSOLIDATION) ORDER 2019 (VARIATION)
(REF 1094) ORDER 202*.

DRAWING
CA_03250_S3_020X
Effective Date:



KEY:

- One-Way with Contra flow Cycle Lane
- One-way
- One-Way with Contra flow Bus Lane

20/05/24	A	GENERAL	LE	LB
DATE	REV	REVISIONS	DRN.	DES.
SCALE	1:1250	STATUS	GENERAL	
P.M.	LB	DESIGNER	AC	DRAWN
			LE	
DRAWING NO	CA_03250_S3_020X	REV.	--	
A3 SHEET				