

Birmingham City Council

This map is based upon Ordnance Survey material with the permission of Ordnance Survey on behalf of the Controller of Her Majesty's Stationery Office Crown copyright. Unauthorised reproduction may lead to prosecution or civil proceedings. B.C.C. Licence No 100021326 Date 2017

FS 506877

SCHEME

BIRMINGHAM CITY COUNCIL
 (DIGBETH & IRISH QUARTER, HIGHGATE & BORDLESLEY) (TRAFFIC REGULATION)
 ORDER 2020


DRAWING

Plan Reference: 407286SES
 Effective Date:

Key :-

Traffic Regulation Order Proposal

DATE	REV	REVISIONS	DRN.	DES.	P.M.
SCALE		STATUS			
1:1250		GENERAL			
P.M.	DM	DESIGNER	DM	DRAWN	RR
DRAWING NO				REV.	
CA-02955_S1_5012				A	
A3 SHEET					

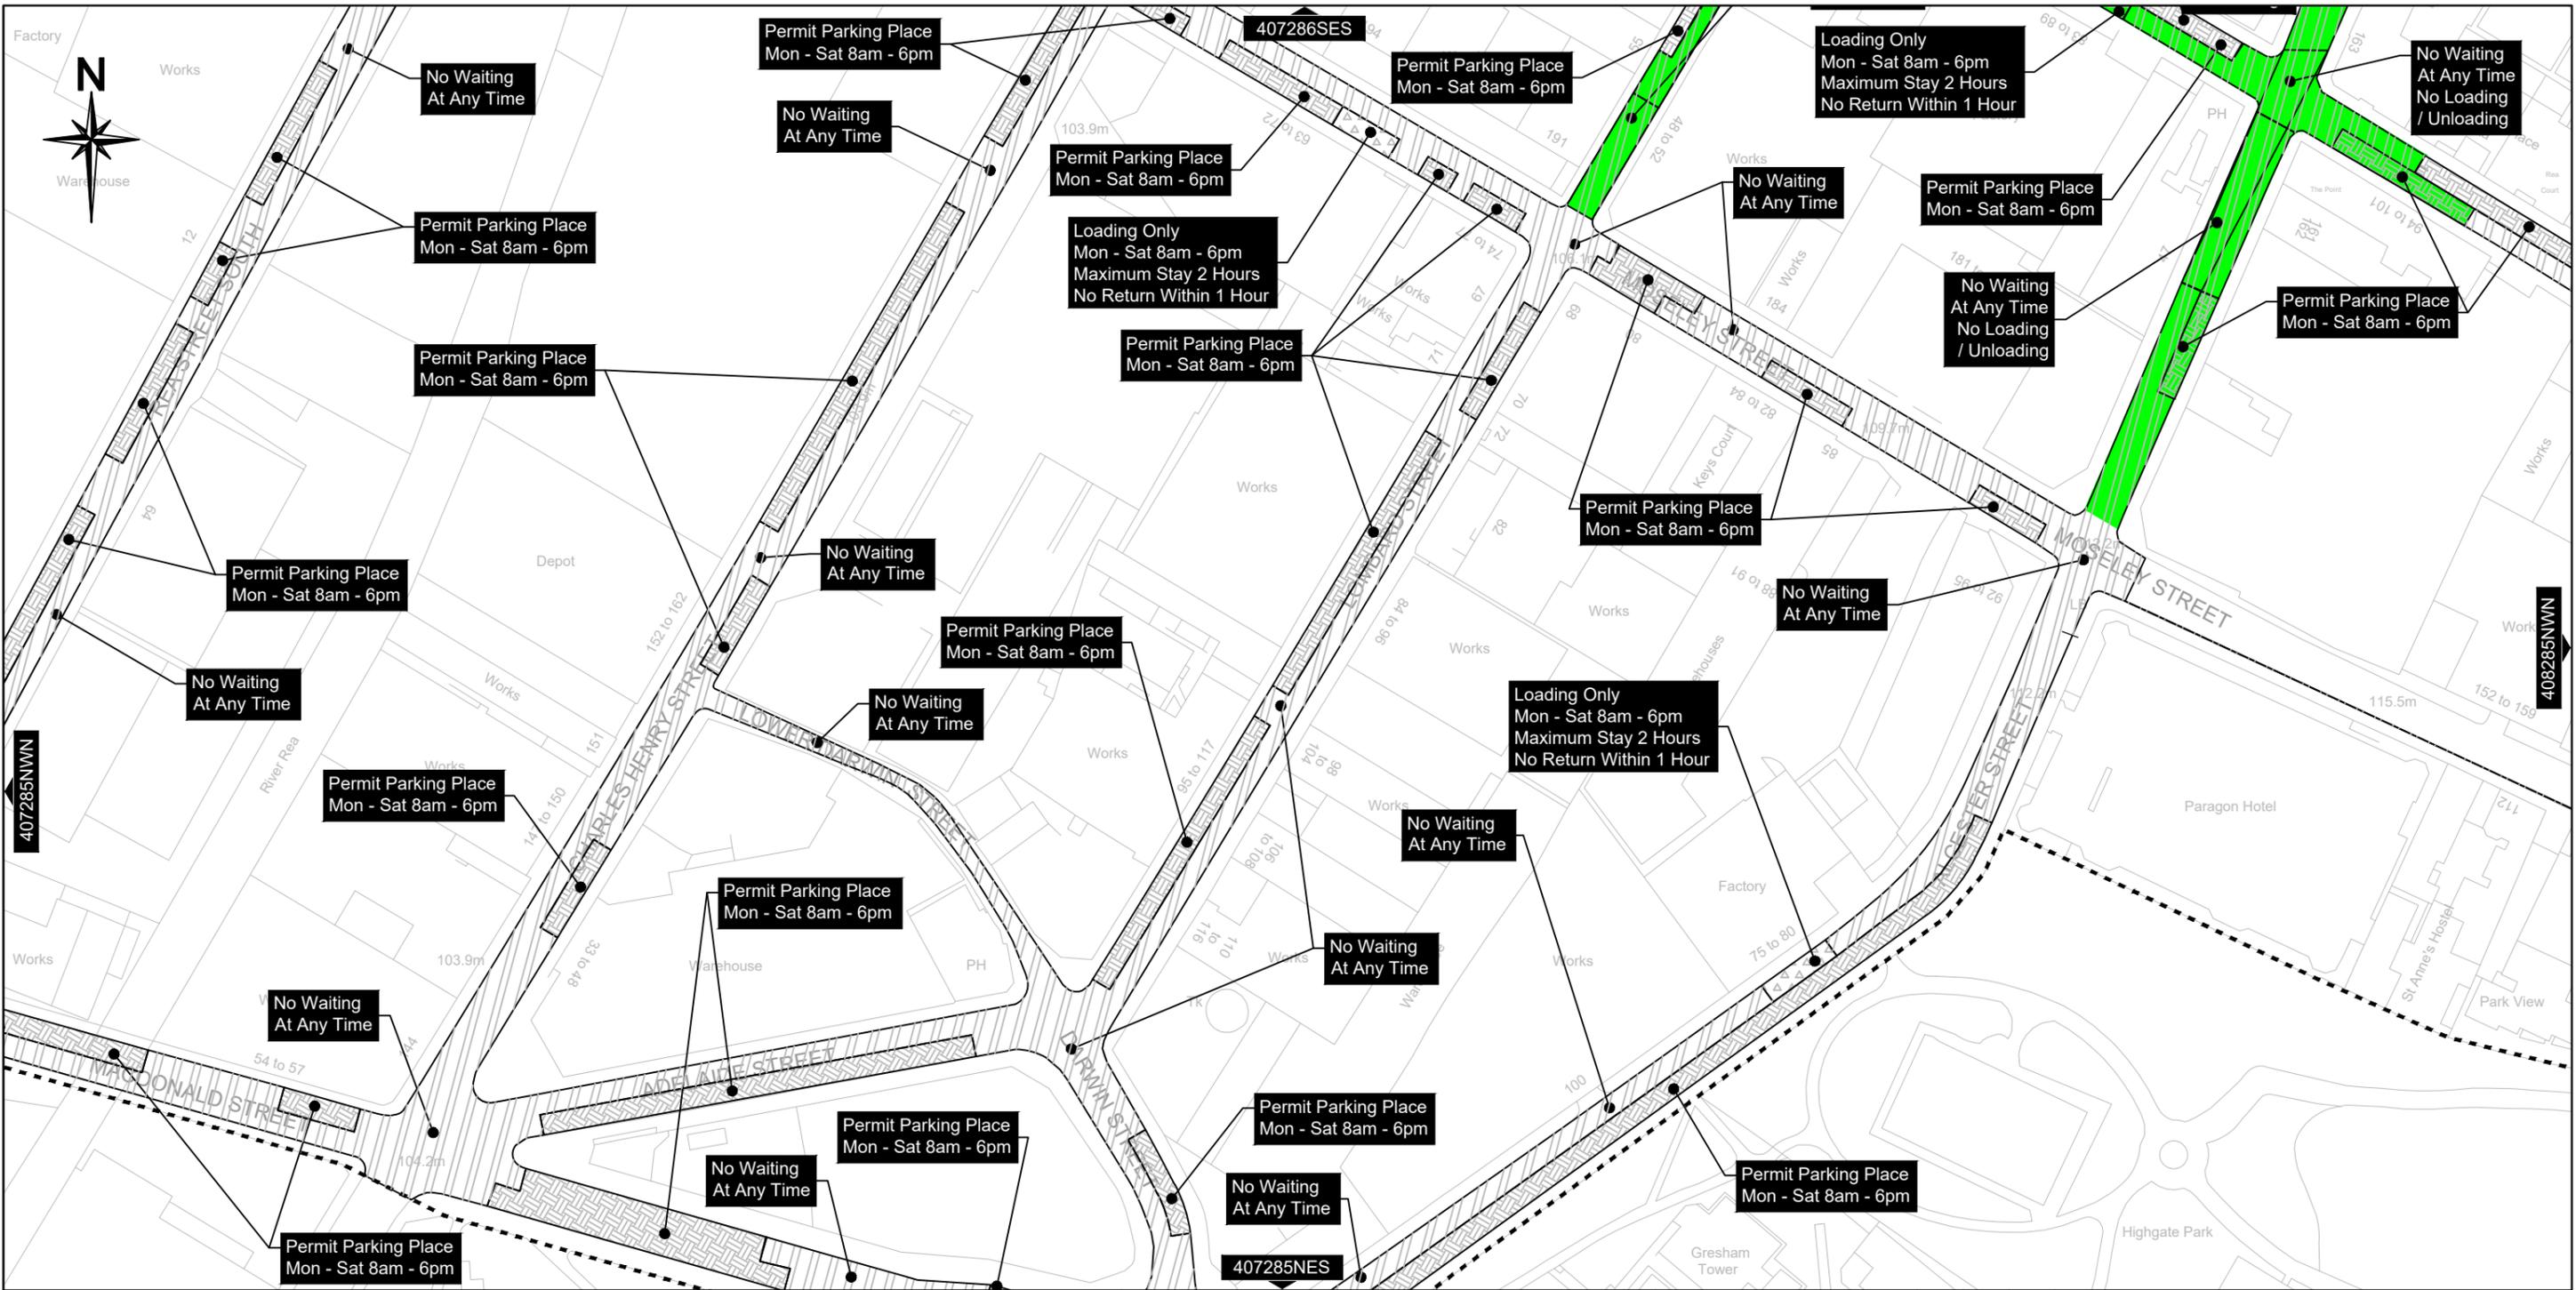

Birmingham City Council

This map is based upon Ordnance Survey material with the permission of Ordnance Survey on behalf of the Controller of Her Majesty's Stationery Office Crown copyright. Unauthorised reproduction may lead to prosecution or civil proceedings. B.C.C. Licence No 100021326 Date 2017

FS 506877

SCHEME

**BIRMINGHAM CITY COUNCIL
(DIGBETH & IRISH QUARTER, HIGHGATE & BORDESLEY) (TRAFFIC REGULATION)
ORDER 2020**


DRAWING

**Plan Reference: 407285NEN
Effective Date:**

Key :-

Traffic Regulation Order Proposal

DATE	REV	REVISIONS	DRN.	DES.	P.M.
SCALE		STATUS			
1:1250		GENERAL			
P.M.	DM	DESIGNER	DM	DRAWN	RR
DRAWING NO				REV.	
CA-02955_S1_5016				A	
A3 SHEET					

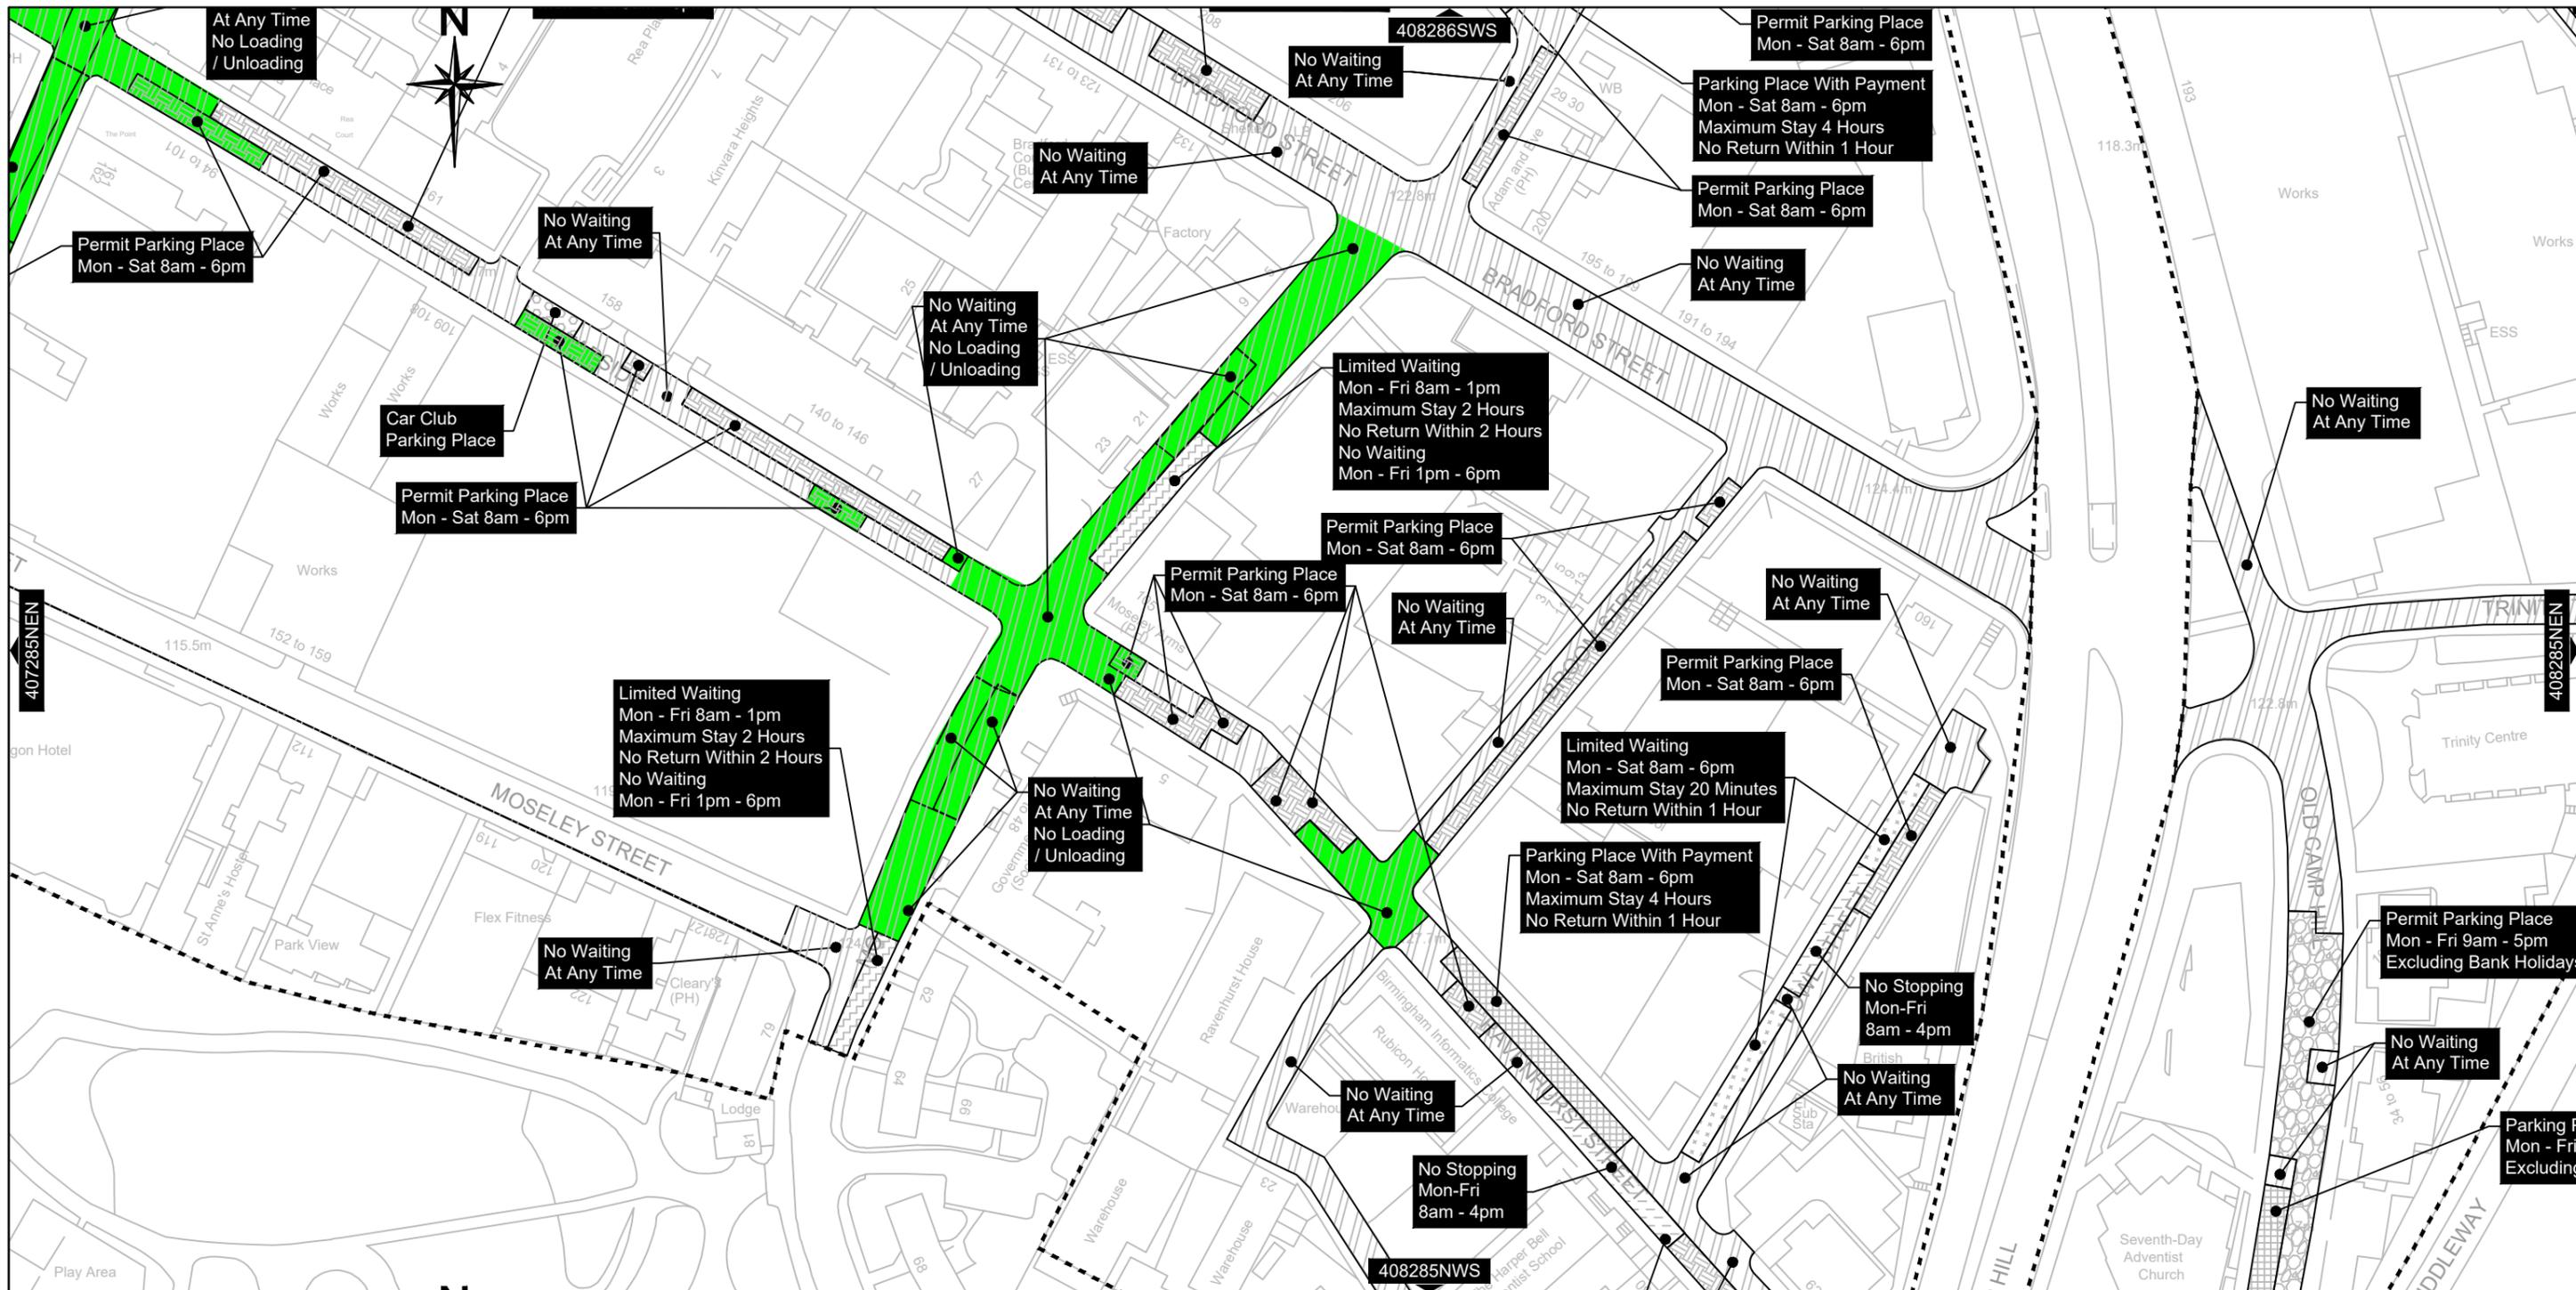

Birmingham City Council

This map is based upon Ordnance Survey material with the permission of Ordnance Survey on behalf of the Controller of Her Majesty's Stationery Office Crown copyright. Unauthorised reproduction may lead to prosecution or civil proceedings. B.C.C. Licence No 100021326 Date 2017

FS 506677

SCHEME

**BIRMINGHAM CITY COUNCIL
(DIGBETH & IRISH QUARTER, HIGHGATE & BORDESLEY) (TRAFFIC REGULATION)
ORDER 2020**

DRAWING

**Plan Reference: 408285NWN
Effective Date:**

Key :-

Traffic Regulation Order Proposal

DATE	REV	REVISIONS	DRN.	DES.	P.M.
SCALE		STATUS			
1:1250		GENERAL			
P.M.	DM	DESIGNER	DM	DRAWN	RR
DRAWING NO				REV.	
CA-02955 S1 5017				A	
A3 SHEET					