


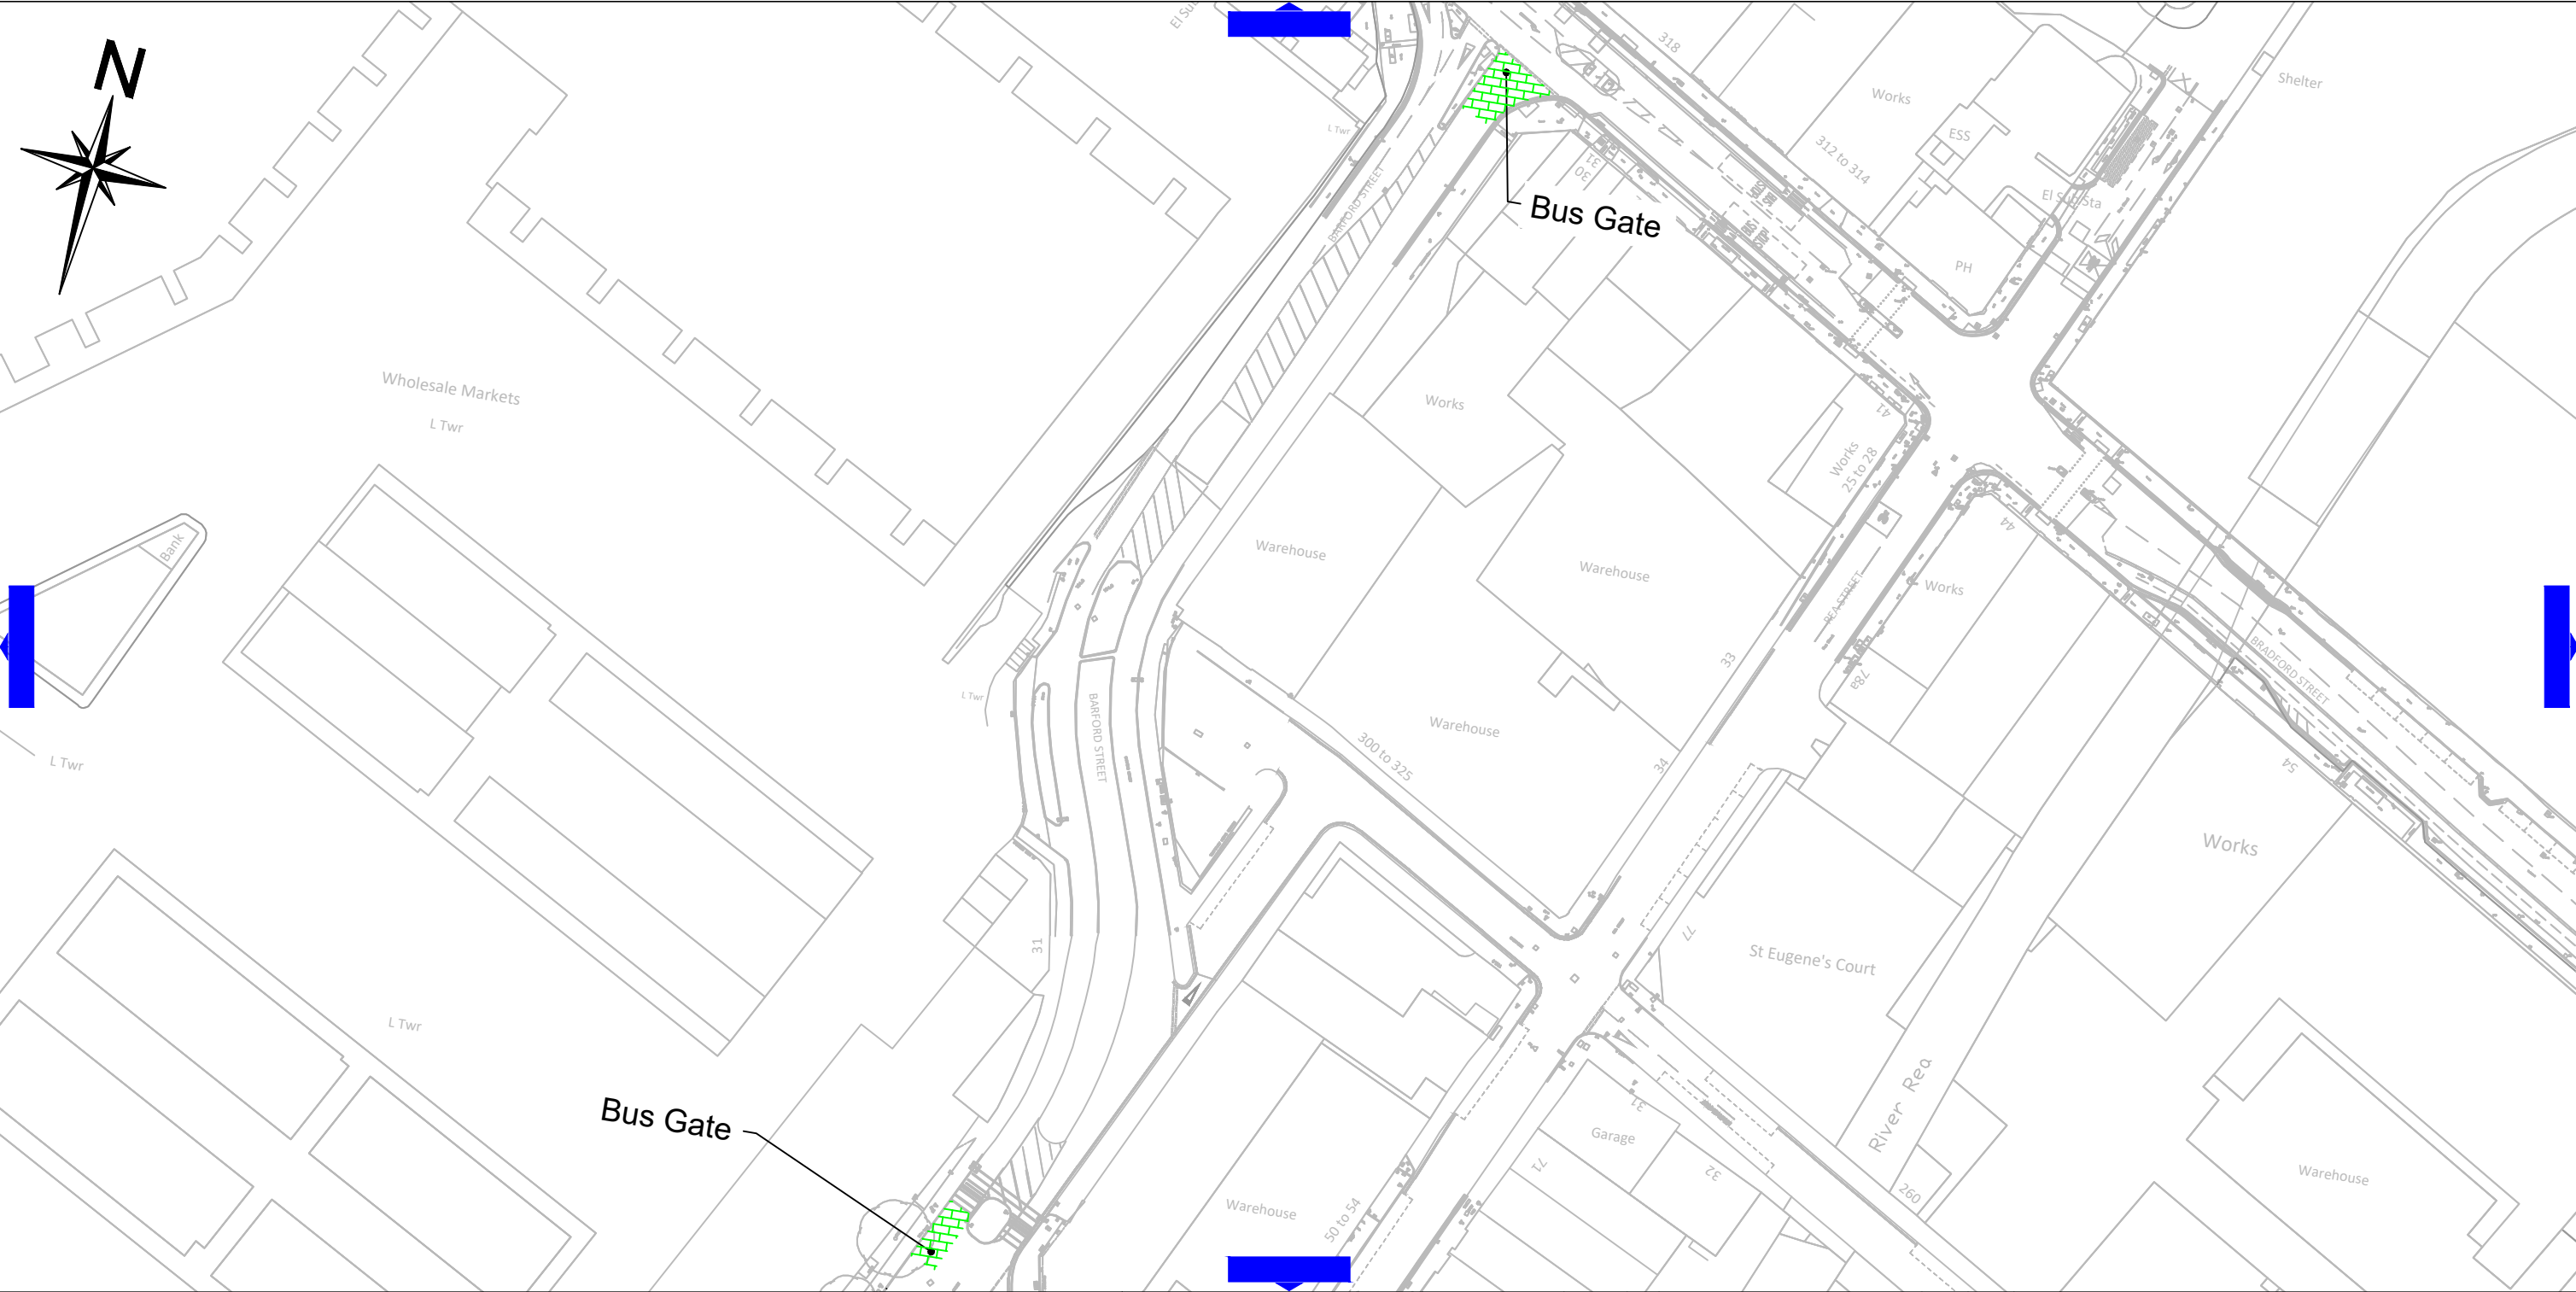



TRANSPORT AND CONNECTIVITY
1 LANCASTER CIRCUS, BIRMINGHAM, B4 7DQ



This map is based upon Ordnance Survey material with the permission of Ordnance Survey on behalf of the Controller of Her Majesty's Stationery Office Crown copyright. Unauthorised reproduction infringes Crown copyright and may lead to prosecution or civil proceedings. B.C.C. Licence No AC0000819638 Date 2023

SCHEME

BIRMINGHAM CITY COUNCIL
(RESERVED BUS LANES & BUS ONLY ROADS ETC)
(VARIOUS ROADS BIRMINGHAM) ORDER 2022)
(VARIATION) (Ref 1094)

DRAWING

CA_03250_S3_020X
Effective Date:



KEY:
 Bus Gate

DATE	REV	REVISIONS	DRN.	DES.	P.M.
SCALE		STATUS			
1:1250		GENERAL			
P.M.	LB	DESIGNER	AC	DRAWN	LE
DRAWING NO				REV.	
CA_03250_S3_020X				--	
A3 SHEET					