


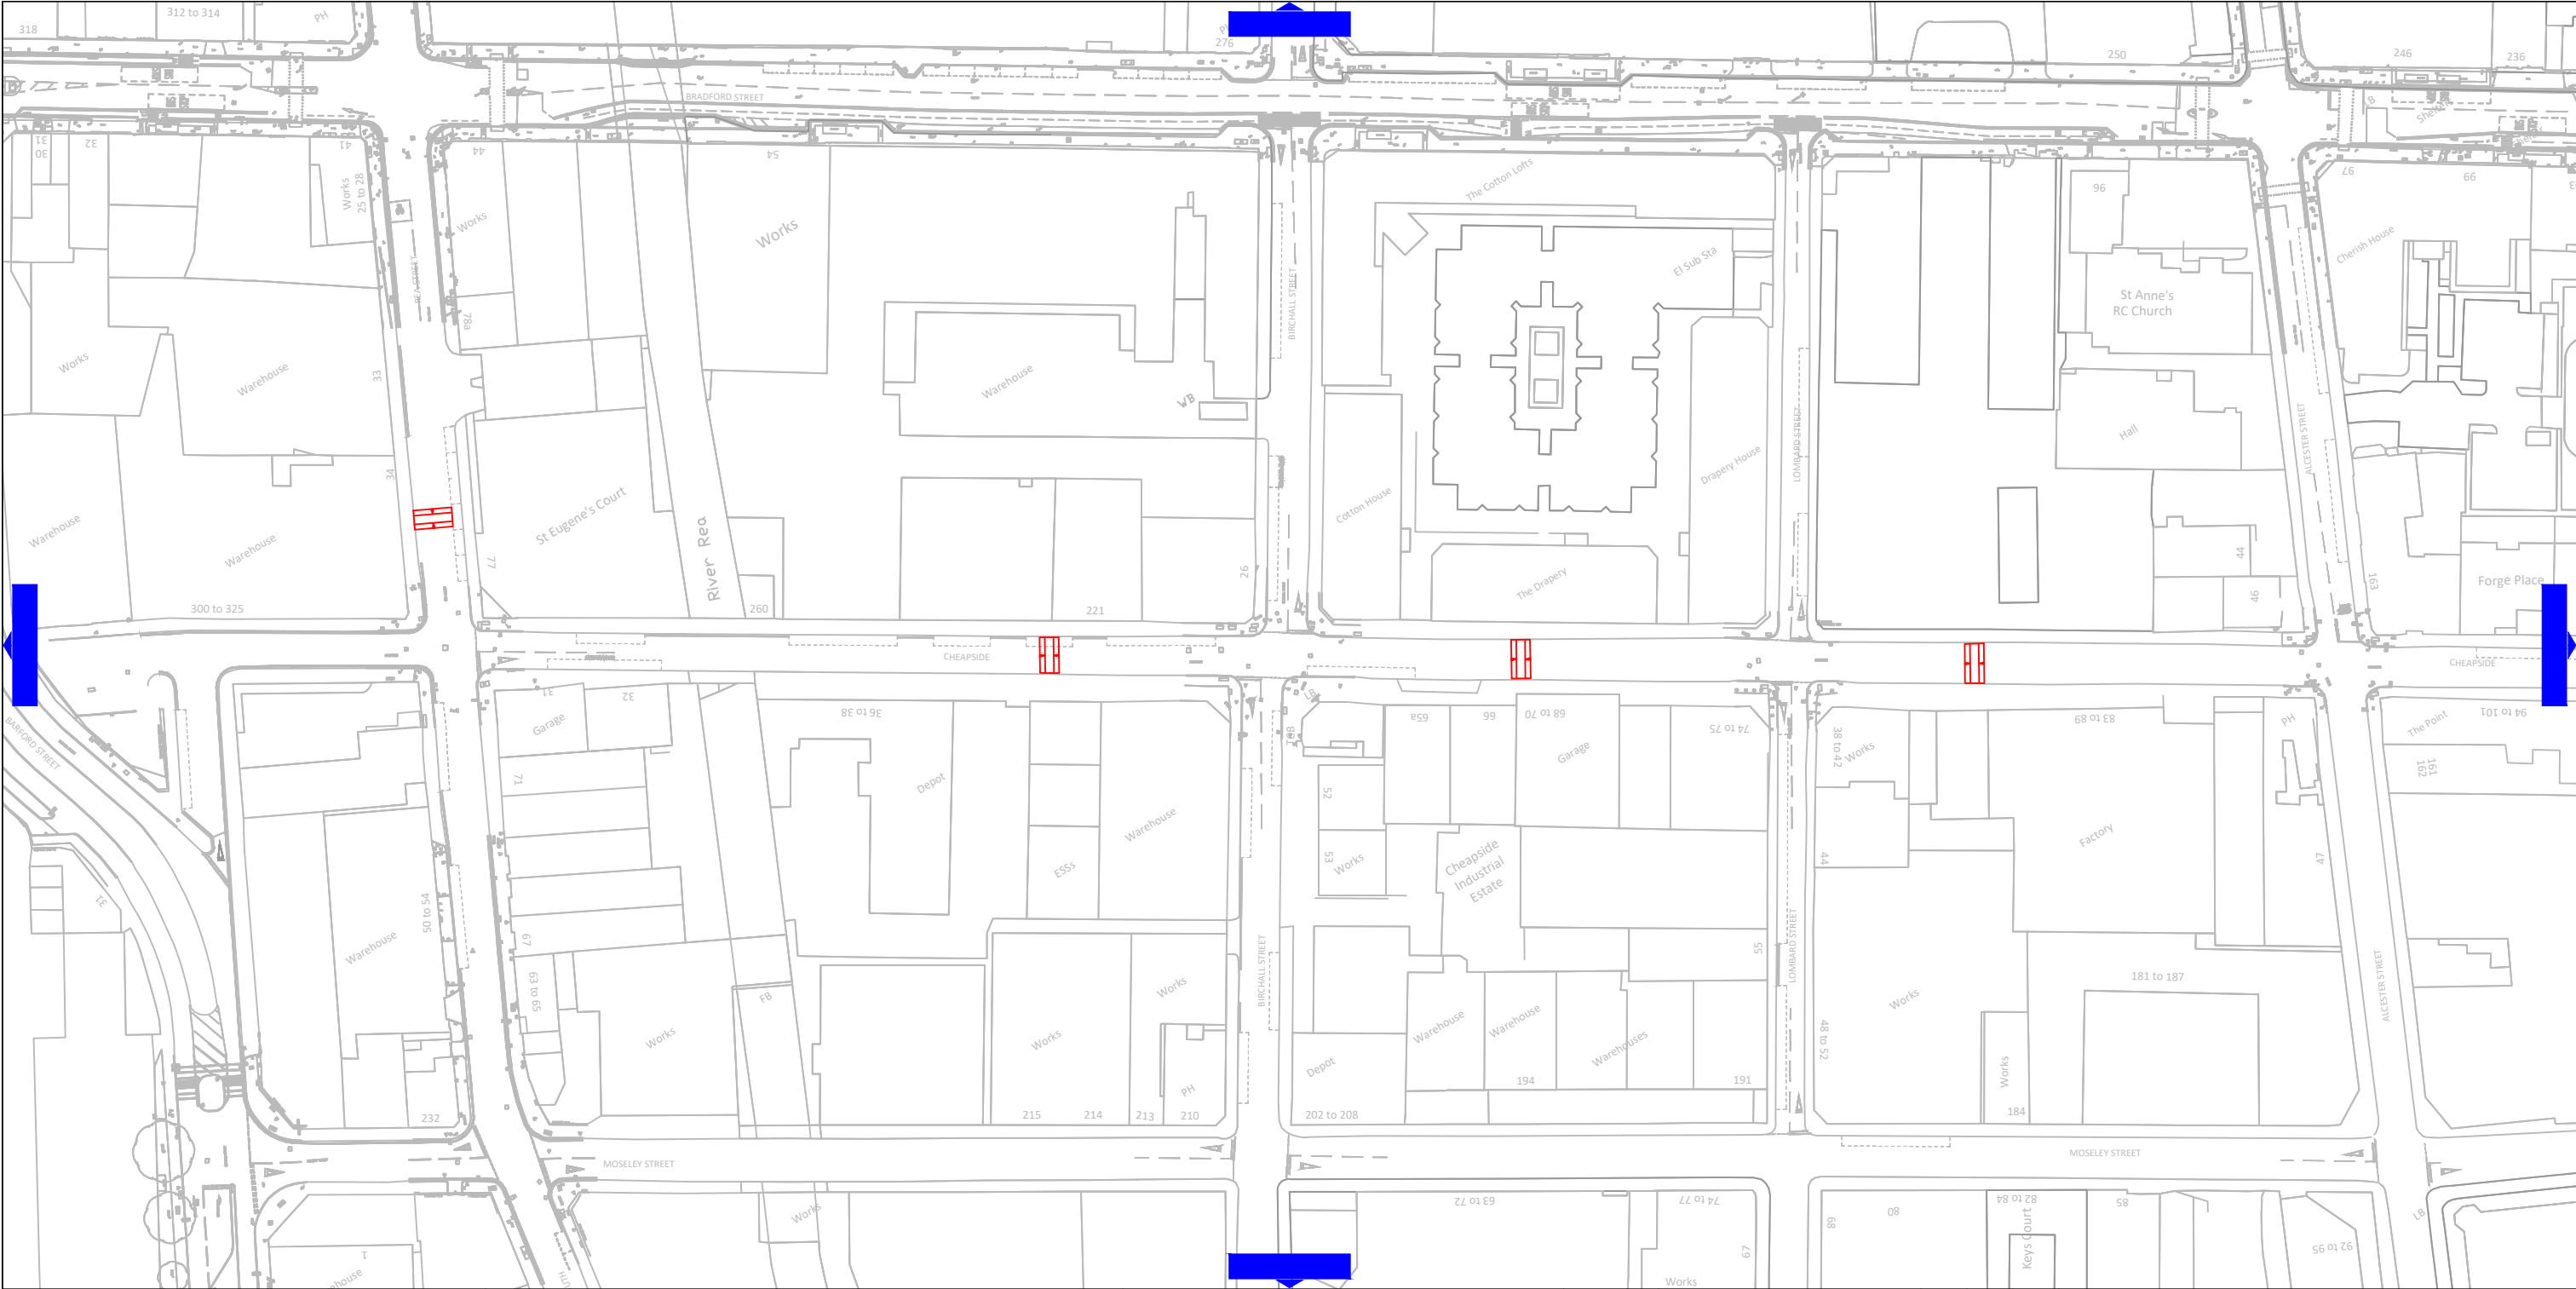



TRANSPORT AND CONNECTIVITY
1 LANCASTER CIRCUS, BIRMINGHAM, B4 7DQ



This map is based upon Ordnance Survey material with the permission of Ordnance Survey on behalf of the Controller of Her Majesty's Stationery Office Crown copyright. Unauthorised reproduction infringes Crown copyright and may lead to prosecution or civil proceedings. B.C.C. Licence No AC0000819638 Date 2023

SCHEME

BIRMINGHAM CITY COUNCIL
CITY CENTRE, PROPOSED SPEED HUMPS
(CHEAPSIDE ETC, BORDESLEY & HIGHGATE)
(TRAFFIC REGULATION) ORDER 2024

DRAWING

CA_03250_S3_020X
Effective Date:



Proposed Speed Hump

Trailing ramp= 600mm
(not greater than 1 in 8)

Plateau=1300mm
Height=65-75mm

Leading ramp=600mm
(Not greater than 1 in 8)

Overall Width= 6-8m



6-8m

20/05/24	A	GENERAL	LE	LB	
DATE	REV	REVISIONS	DRN.	DES.	P.M.
SCALE		STATUS			
1:1250		GENERAL			
P.M.		DESIGNER	DRAWN		
LB		AC	LE		
DRAWING NO					REV.
CA_03250_S3_020X					--
A3 SHEET					