


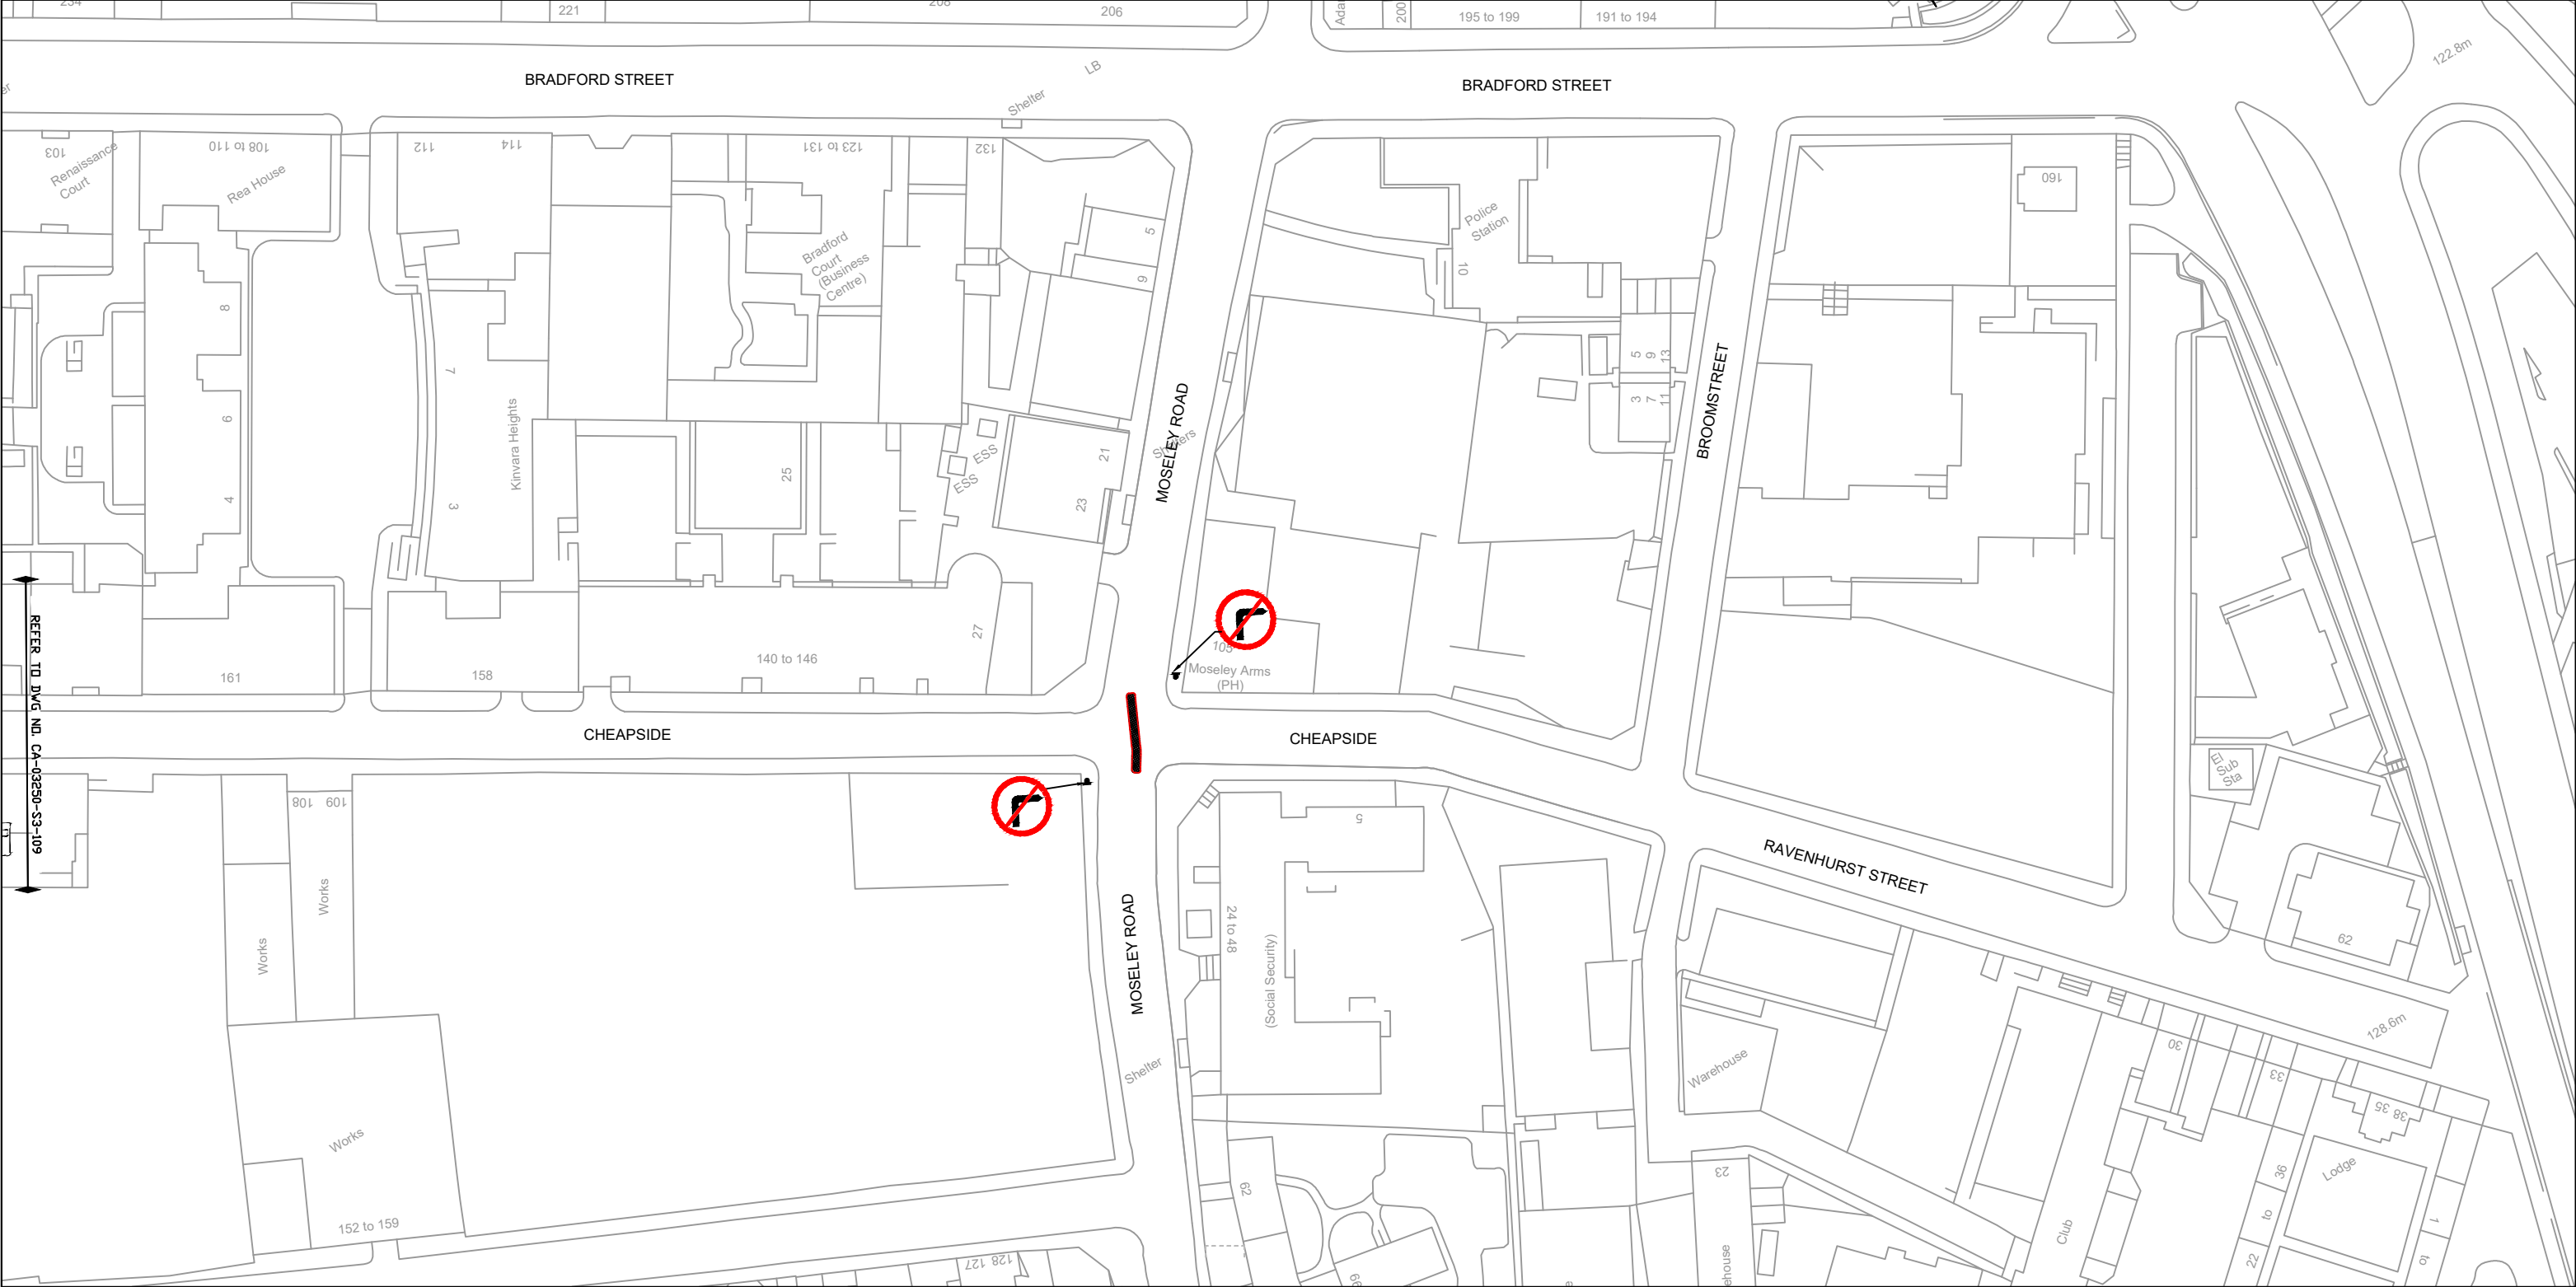



TRANSPORT AND CONNECTIVITY
1 LANCASTER CIRCUS, BIRMINGHAM, B4 7DQ



SCHEME

BIRMINGHAM CITY COUNCIL
(BIRMINGHAM CITY COUNCIL (VARIOUS ROADS, CITY CENTRE)
(TRAFFIC REGULATION) (MOVEMENT ORDER) 2017)
(VARIATION) (Ref 1094) ORDER 202*

DRAWING

CA-03250-S3-110
Effective Date:



KEY

-  PROPOSED SIGN ON NEW POST(S)
-  PROPOSED BUILDOUT

DATE	REV	REVISIONS	DRN.	DES.	P.M.
SCALE		STATUS			
1:1250		GENERAL			
P.M.		DESIGNER	DRAWN		
LB		AC	LE		
DRAWING NO				REV.	
CA-03250-S3-110				--	
A3 SHEET					

This map is based upon Ordnance Survey material with the permission of Ordnance Survey on behalf of the Controller of Her Majesty's Stationery Office Crown copyright. Unauthorised reproduction infringes Crown copyright and may lead to prosecution or civil proceedings. B.C.C. Licence No AC0000819638 Date 2023