



FILE PATH - C:\DARoot\Local\5cc8e8f046b914ee56dca04377\New Folder\CA-03296-03_001-008 RevA_Master_Chilote SSZ TT5.dwg

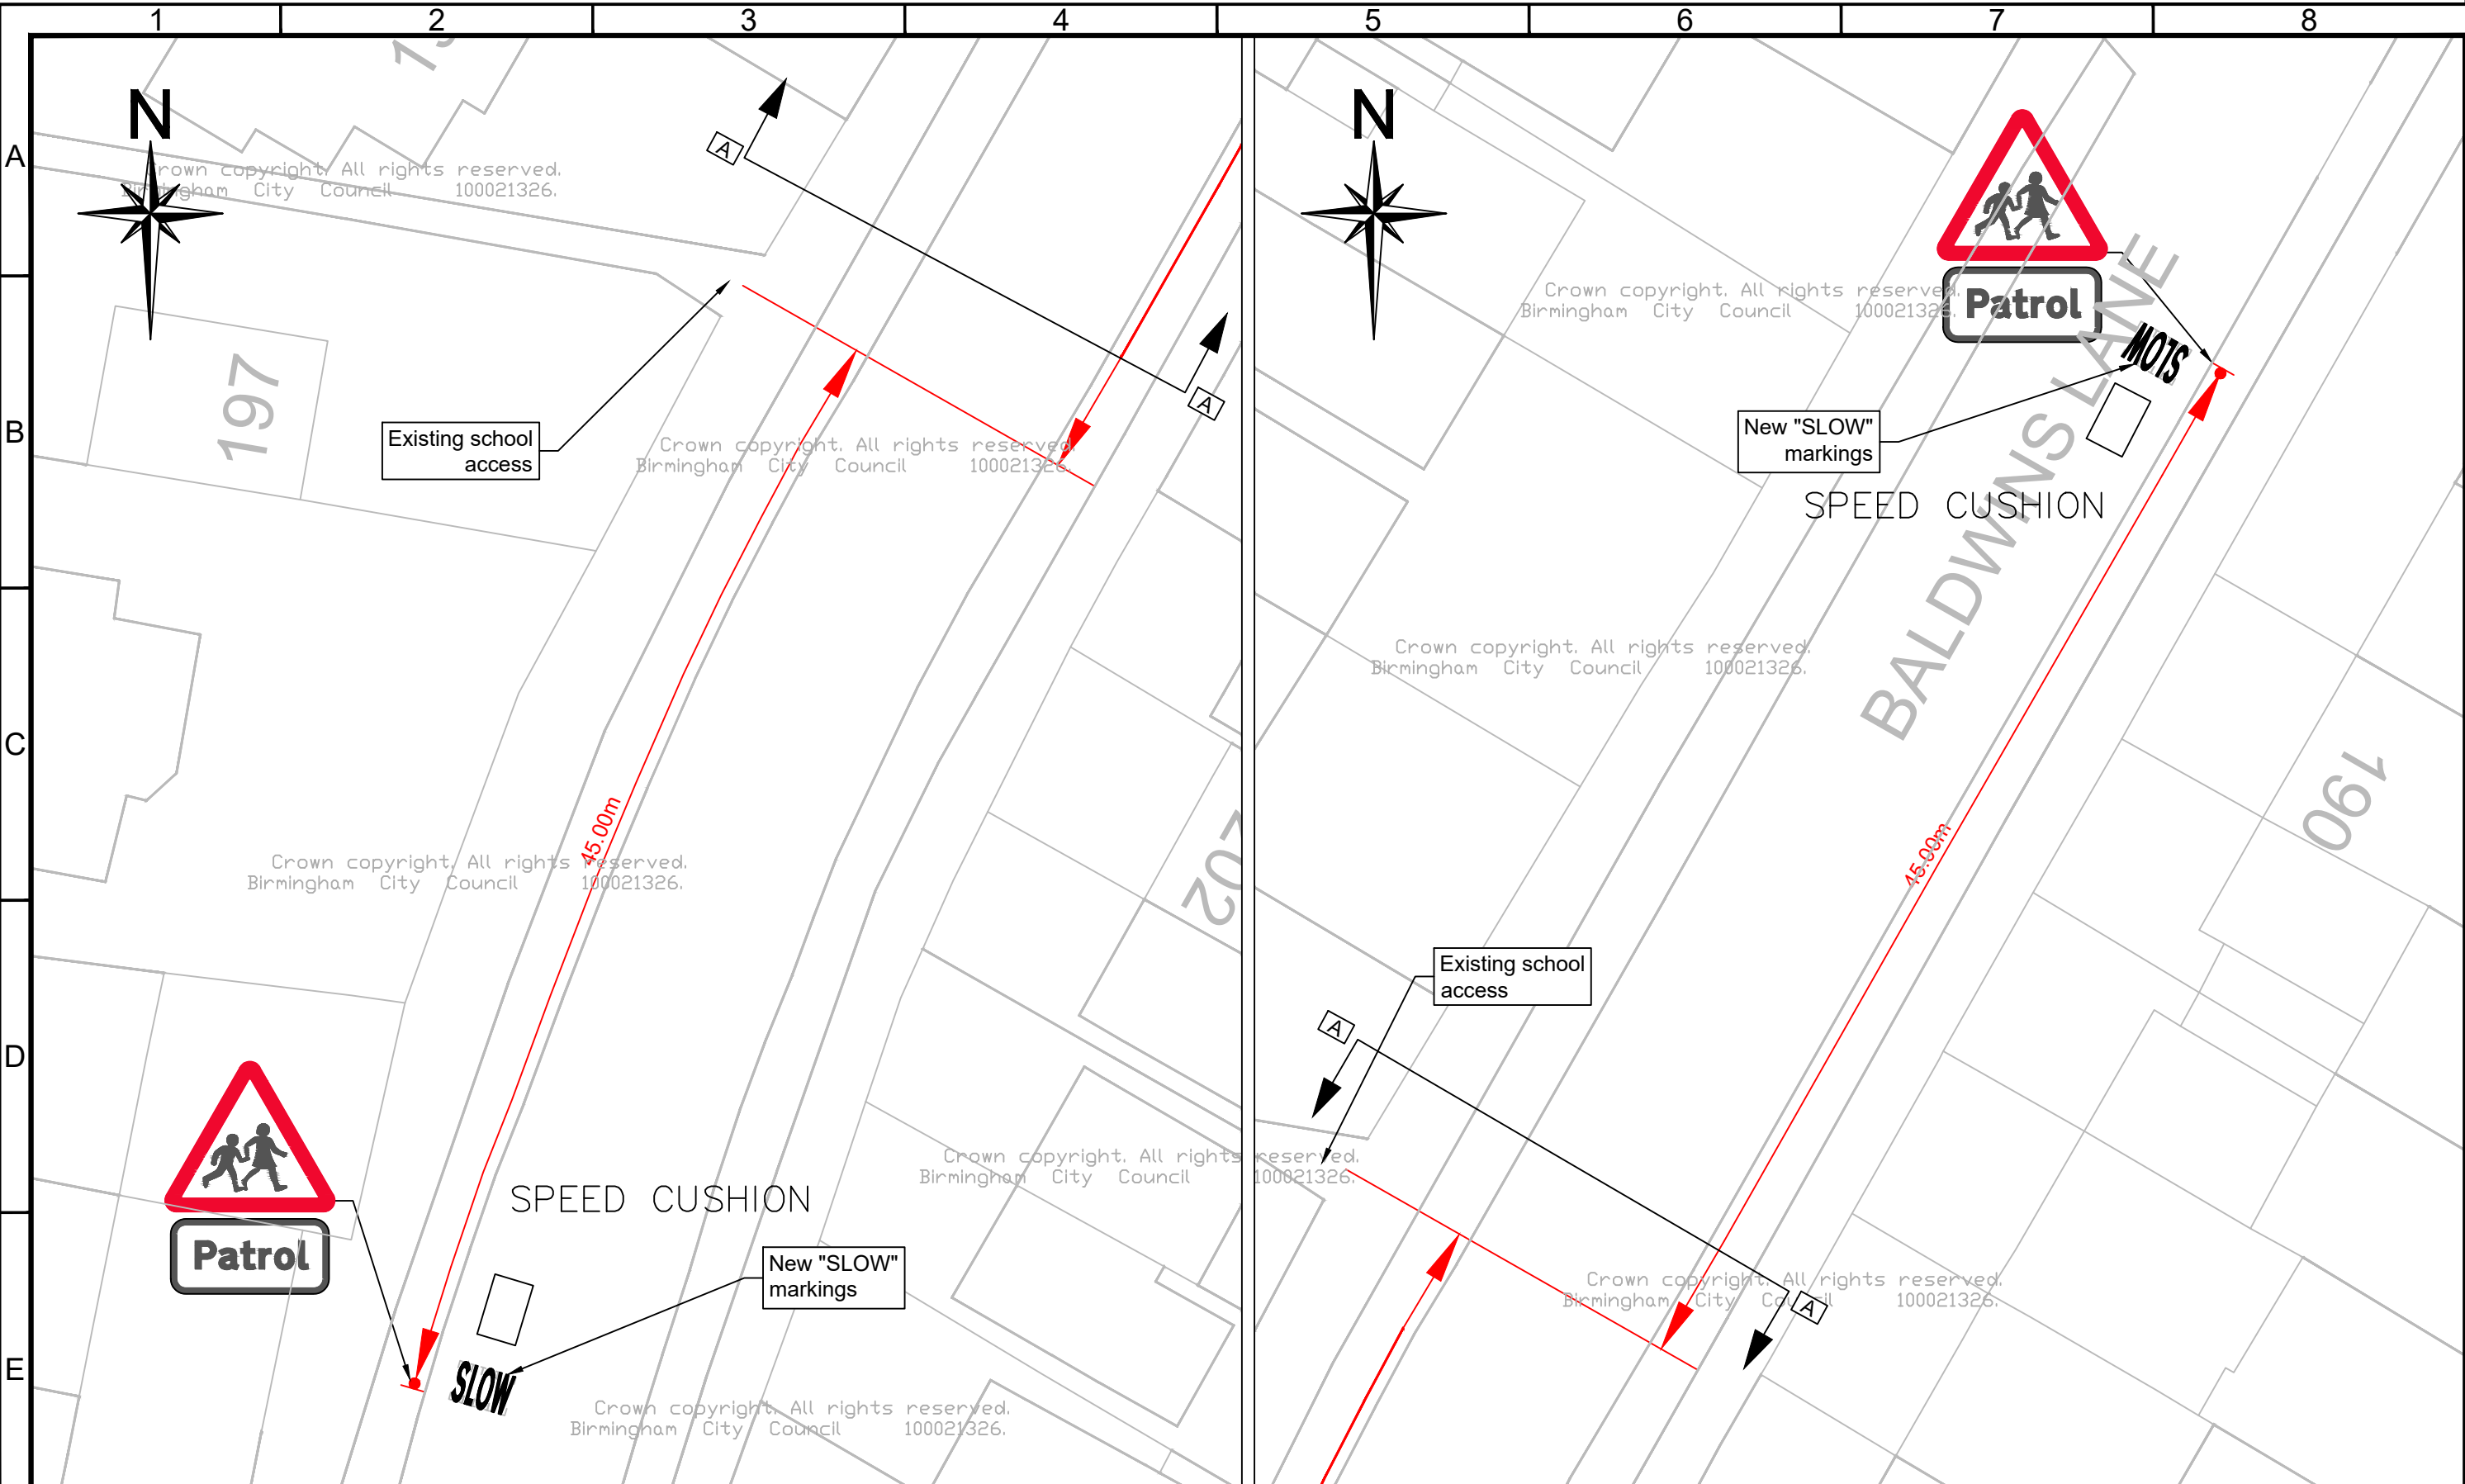

- Key:**
- Existing road markings
 - New road markings
 - New road sign

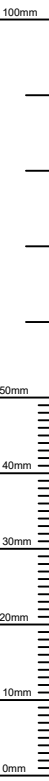

Local Improvement Budget,
Baldwins Lane/ Scribers Lane
School Safety Zone

DRAFT

Site 3 -
Baldwins Lane Crossing Signs

22/03/2023	A	Title block amendments		AJT	NR
DATE	REV.	REVISIONS		DRN	PM
DRAWN	DESIGNER	PM	REVISION		
AJT	MC	NR	22/02/2023	-	
DRAWING STATUS				SCALE	
General				1:250	
DWG. No					
CA-03296-03-005					