


FILE PATH - C:\DARoot\lob\leab\24269b\dd452e\6316c21b77508\New Folder\CA-03296-03_001-008 RevA_Master_Chilcote SSZ TTS.dwg

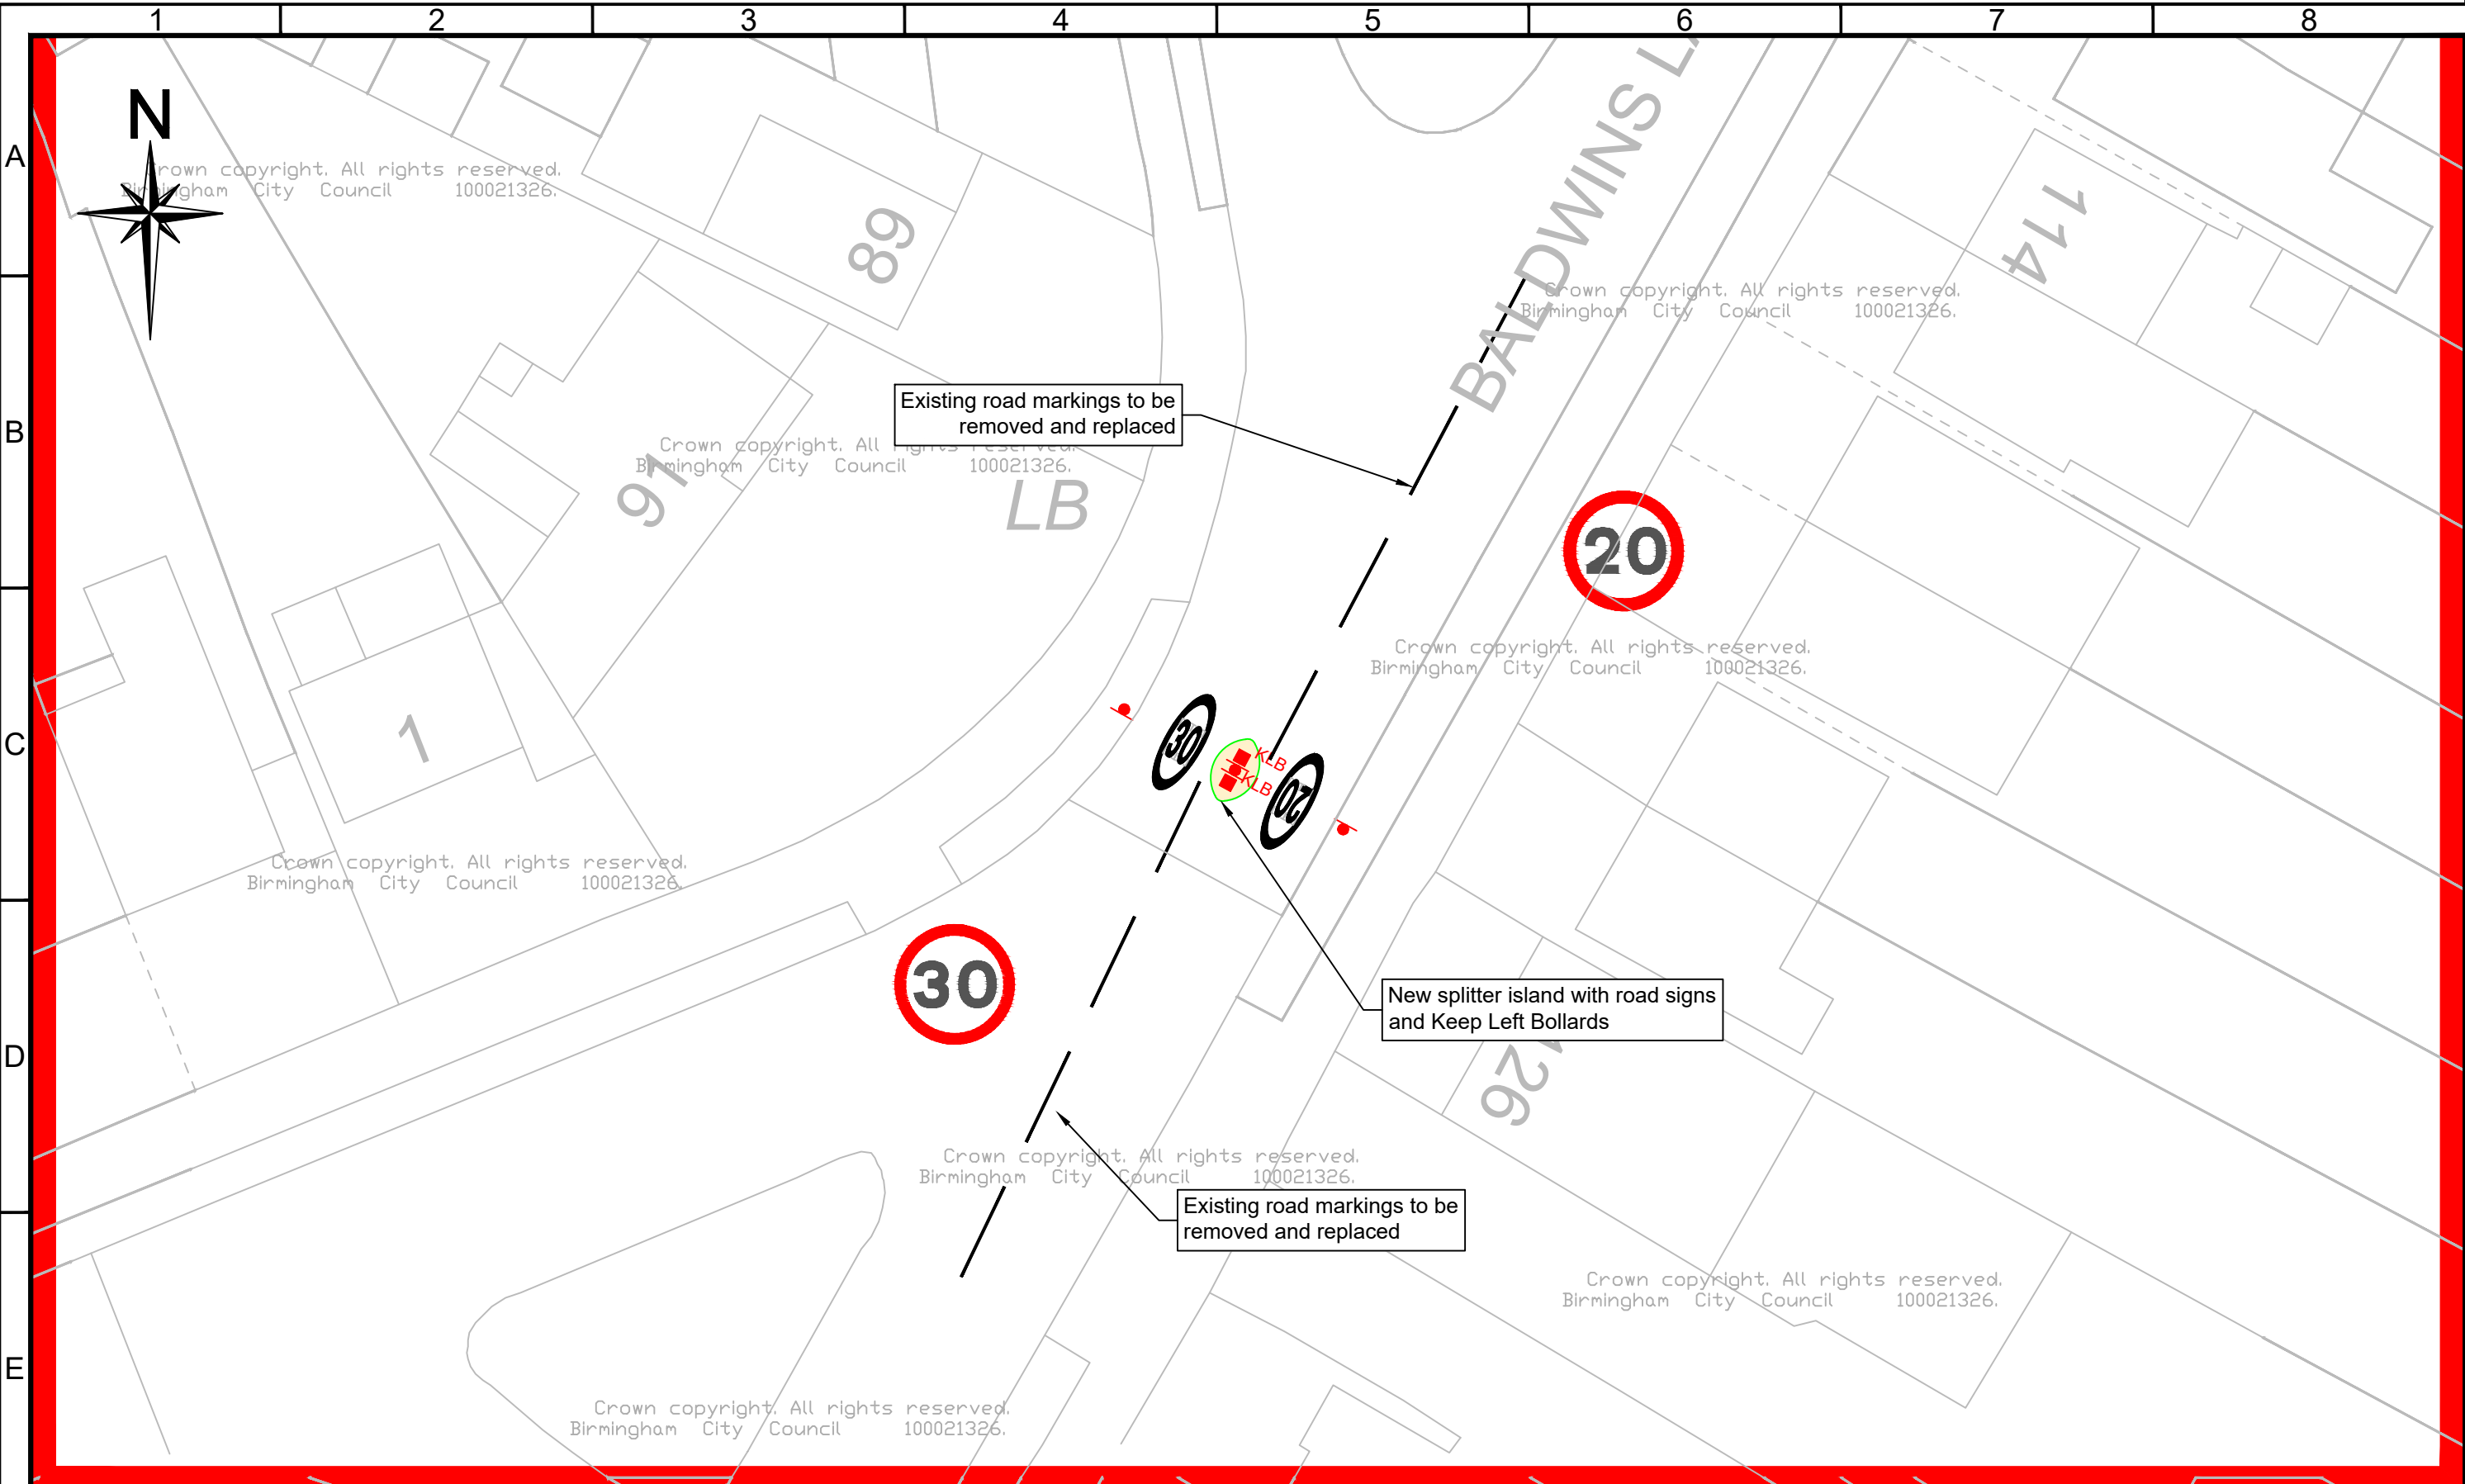

Key:

	Existing road markings		New footway construction
	New kerbs/edging		New round bollard
	New road markings		
	New road sign		
	New keep left bollard		



Local Improvement Budget,
Baldwins Lane/ Scribers Lane
School Safety Zone

DRAWING
Site 4 -
Scribers Lane/Baldwins Lane/Primrose Lane
Junction improvements

28/03/2023	A	Alteration of island layout and removal of crossing points	AJT	NR
DATE	REV.	REVISIONS	DRN	PM
DRAWN	DESIGNER	PM	REVISION	
AJT	MC	NR	A	
DRAWING STATUS				SCALE
General				1:250
DWG. No				
CA-03296-03-006				

DRAFT