



FILE PATH - C:\DARoot\Jobs\630331647\4044938a97163b67146c\New Folder\CA-03296-03_001-008 RevA_Master_Chilote SSZ TTS.dwg

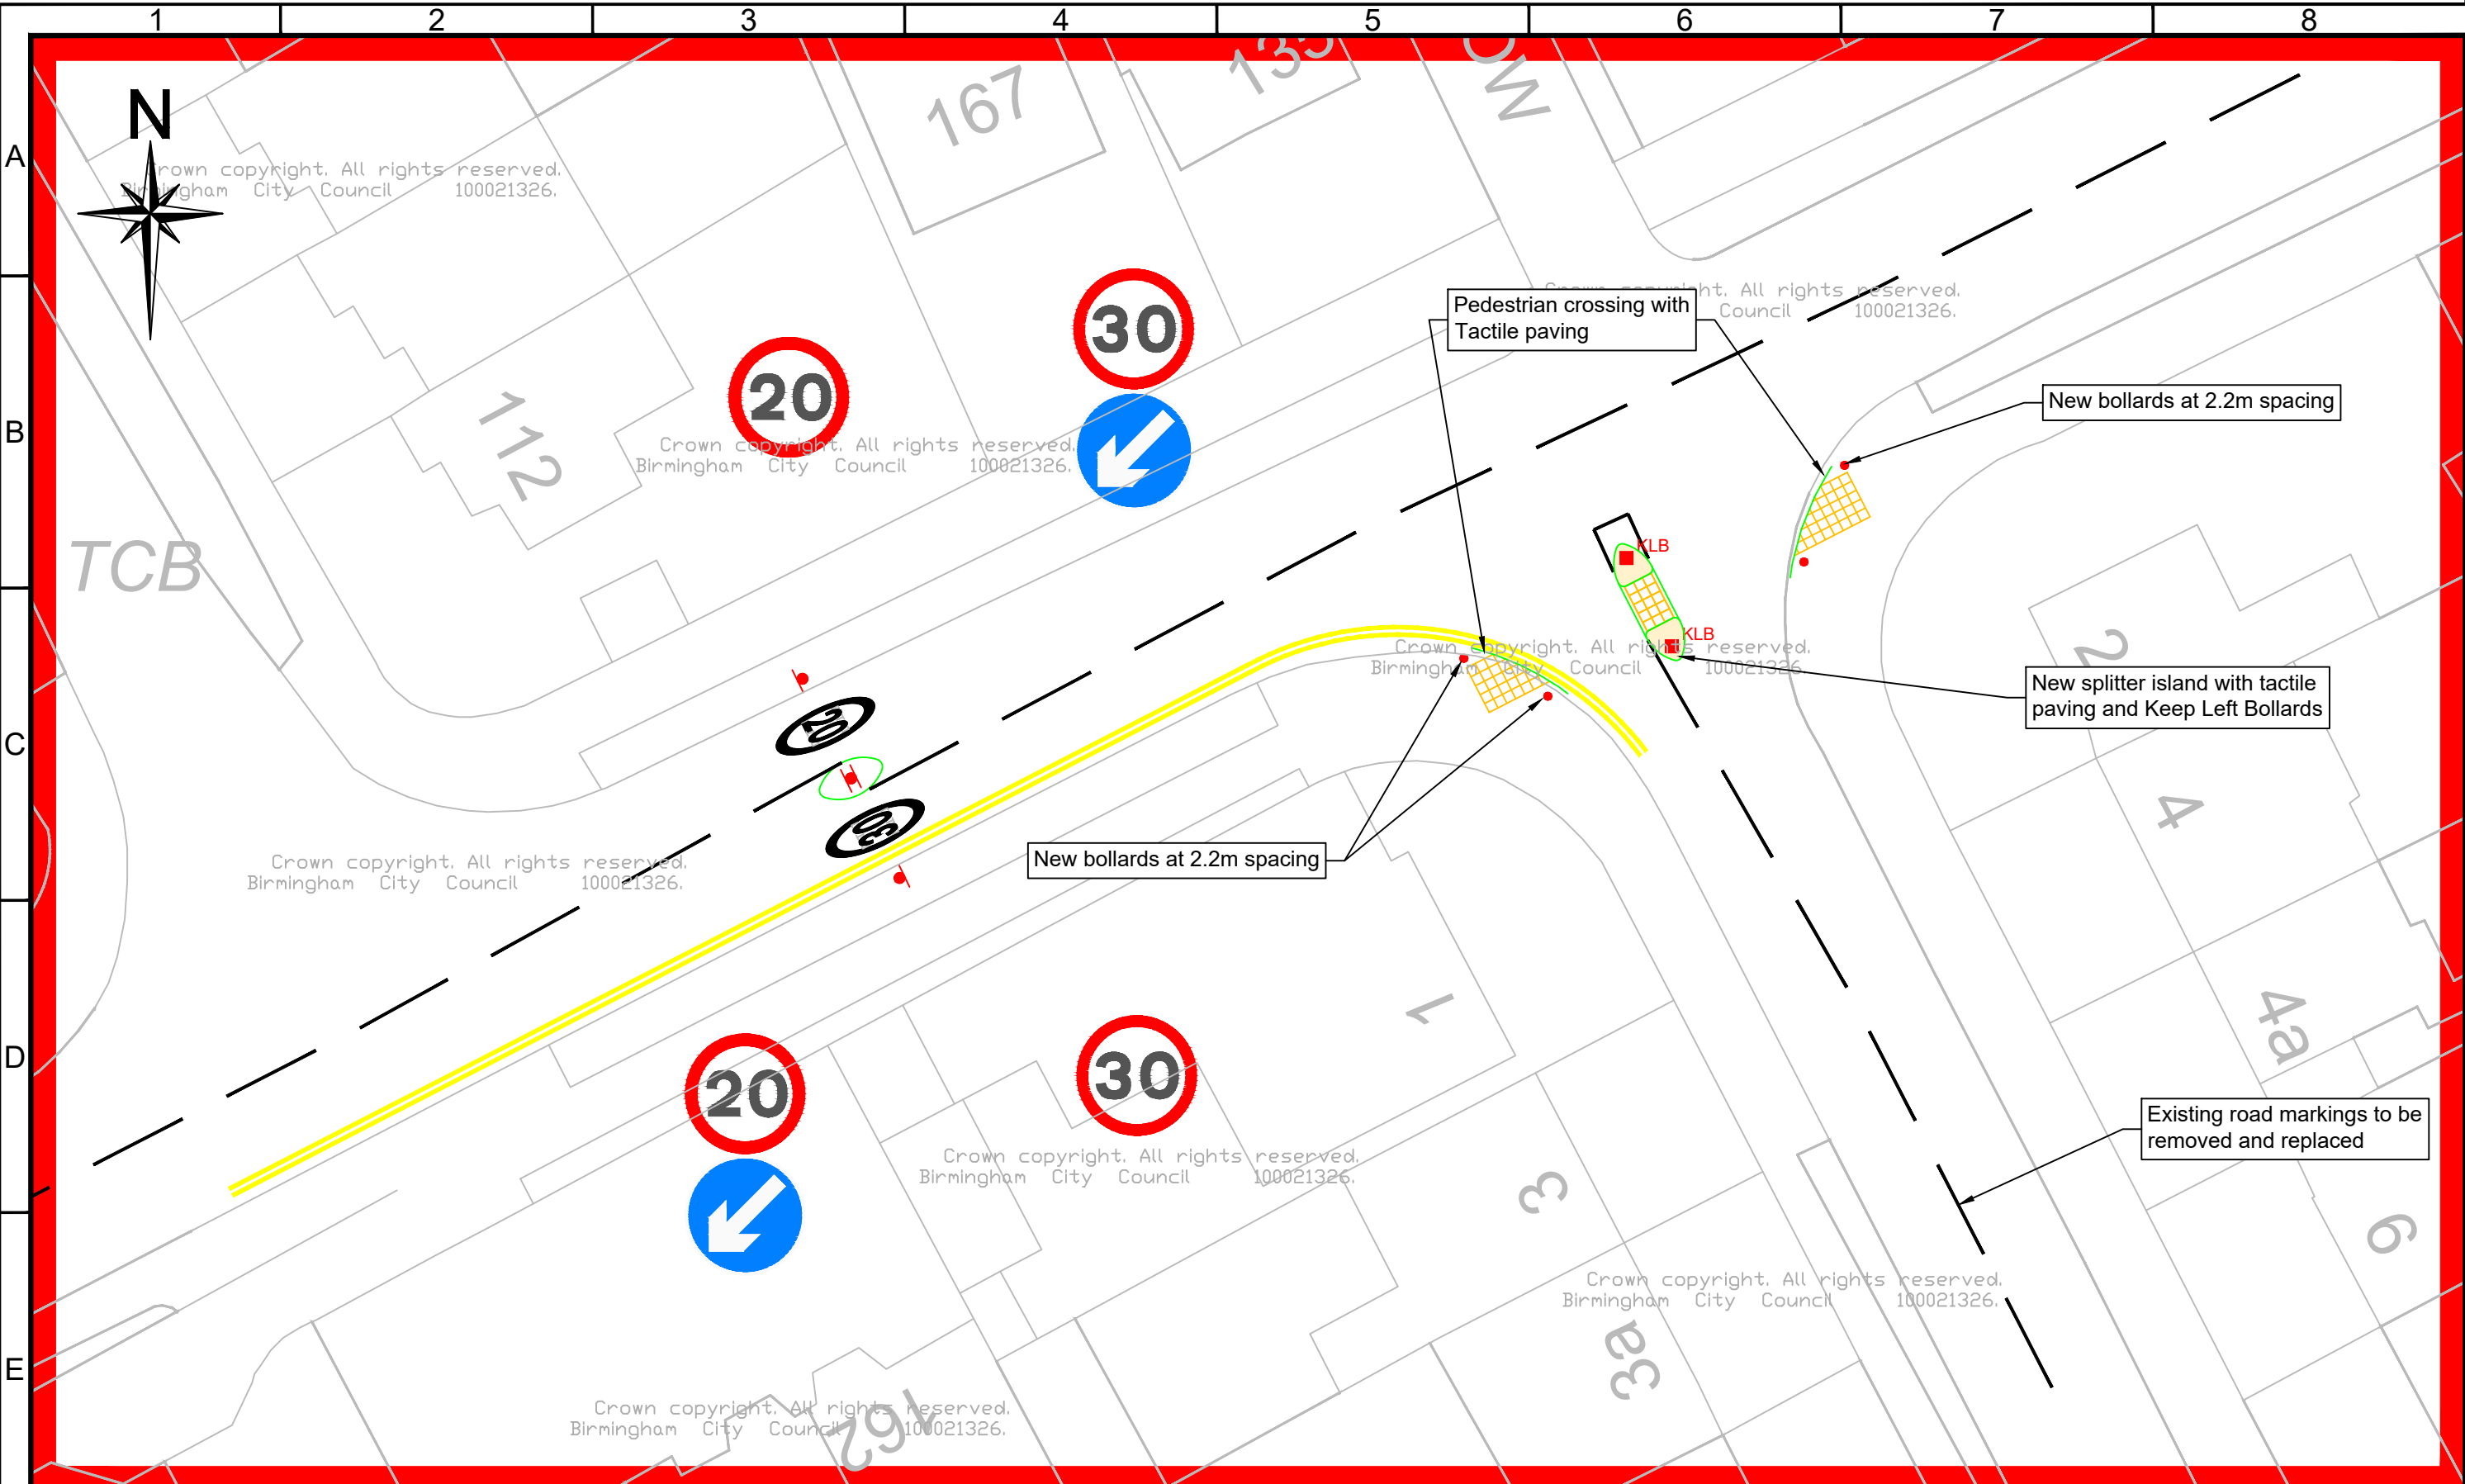

Key:

	Existing Road Markings		New keep left bollard
	New kerbs/edging		New footway construction
	New road markings		New round bollard
	New Buff tactiles		
	New road sign		

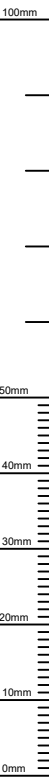

Birmingham City Council

TRANSPORT AND CONNECTIVITY
1 LANCASTER CIRCUS, BIRMINGHAM, B4 7DQ

Local Improvement Budget, Baldwins Lane/ Scribers Lane School Safety Zone

Site 6 - Scribers Lane / Barton Lodge Road Junction improvements

08/07/2022	Additional works added from comments	AJT	NR
DATE REV.	REVISIONS	DRN	PM
DRAWN	DESIGNER	PM	REVISION
AJT	MC	NR	A
DRAWING STATUS			SCALE
General			1:250
DWG. No			
CA-03296-03-008			