
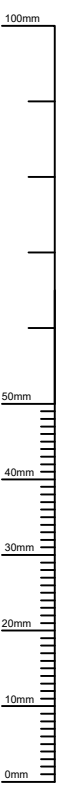


FILE PATH - C:\Users\Hacking\Documents\SchemeFolder\01_Chilcote_School_SRTS\02_Working Drawings\CA-03296-03_001-008 RevA_Master_Chilcote SSZ.dwg

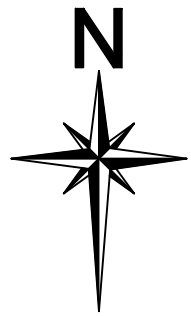

A3

Key:
Boundary of safe route to school

Chilcote
Primary
School

Site 6

Site 5

Site 4

Site 3

Site 1

Site 2

20
PS/RS/39

20
PS/RS/32

20
PS/RS/31

20
PS/RS/33

20
PS/RS/42

20
PS/RS/43

20
PS/RS/44
PS/RS/45

20
PS/RS/33
PS/RS/34

20
PS/RS/31
PS/RS/32



Birmingham City Council
TRANSPORT AND CONNECTIVITY
1 LANCASTER CIRCUS, BIRMINGHAM, B4 7DQ



bsi. ISO 9001 Quality Management

SCHEME
Local Improvement Budget,
Baldwins Lane/ Scribers Lane
School Safety Zone

DRAWING
20mph speed limit
boundary plan

DATE	REV.	DESIGNER	PM	REVISIONS	DRN	PM
AJT	22/02/2023	MC	NR	22/02/2023	-	-
DRAWING STATUS General						SCALE 1:2500
DWG. No CA-03296-03-002						

DRAFT