

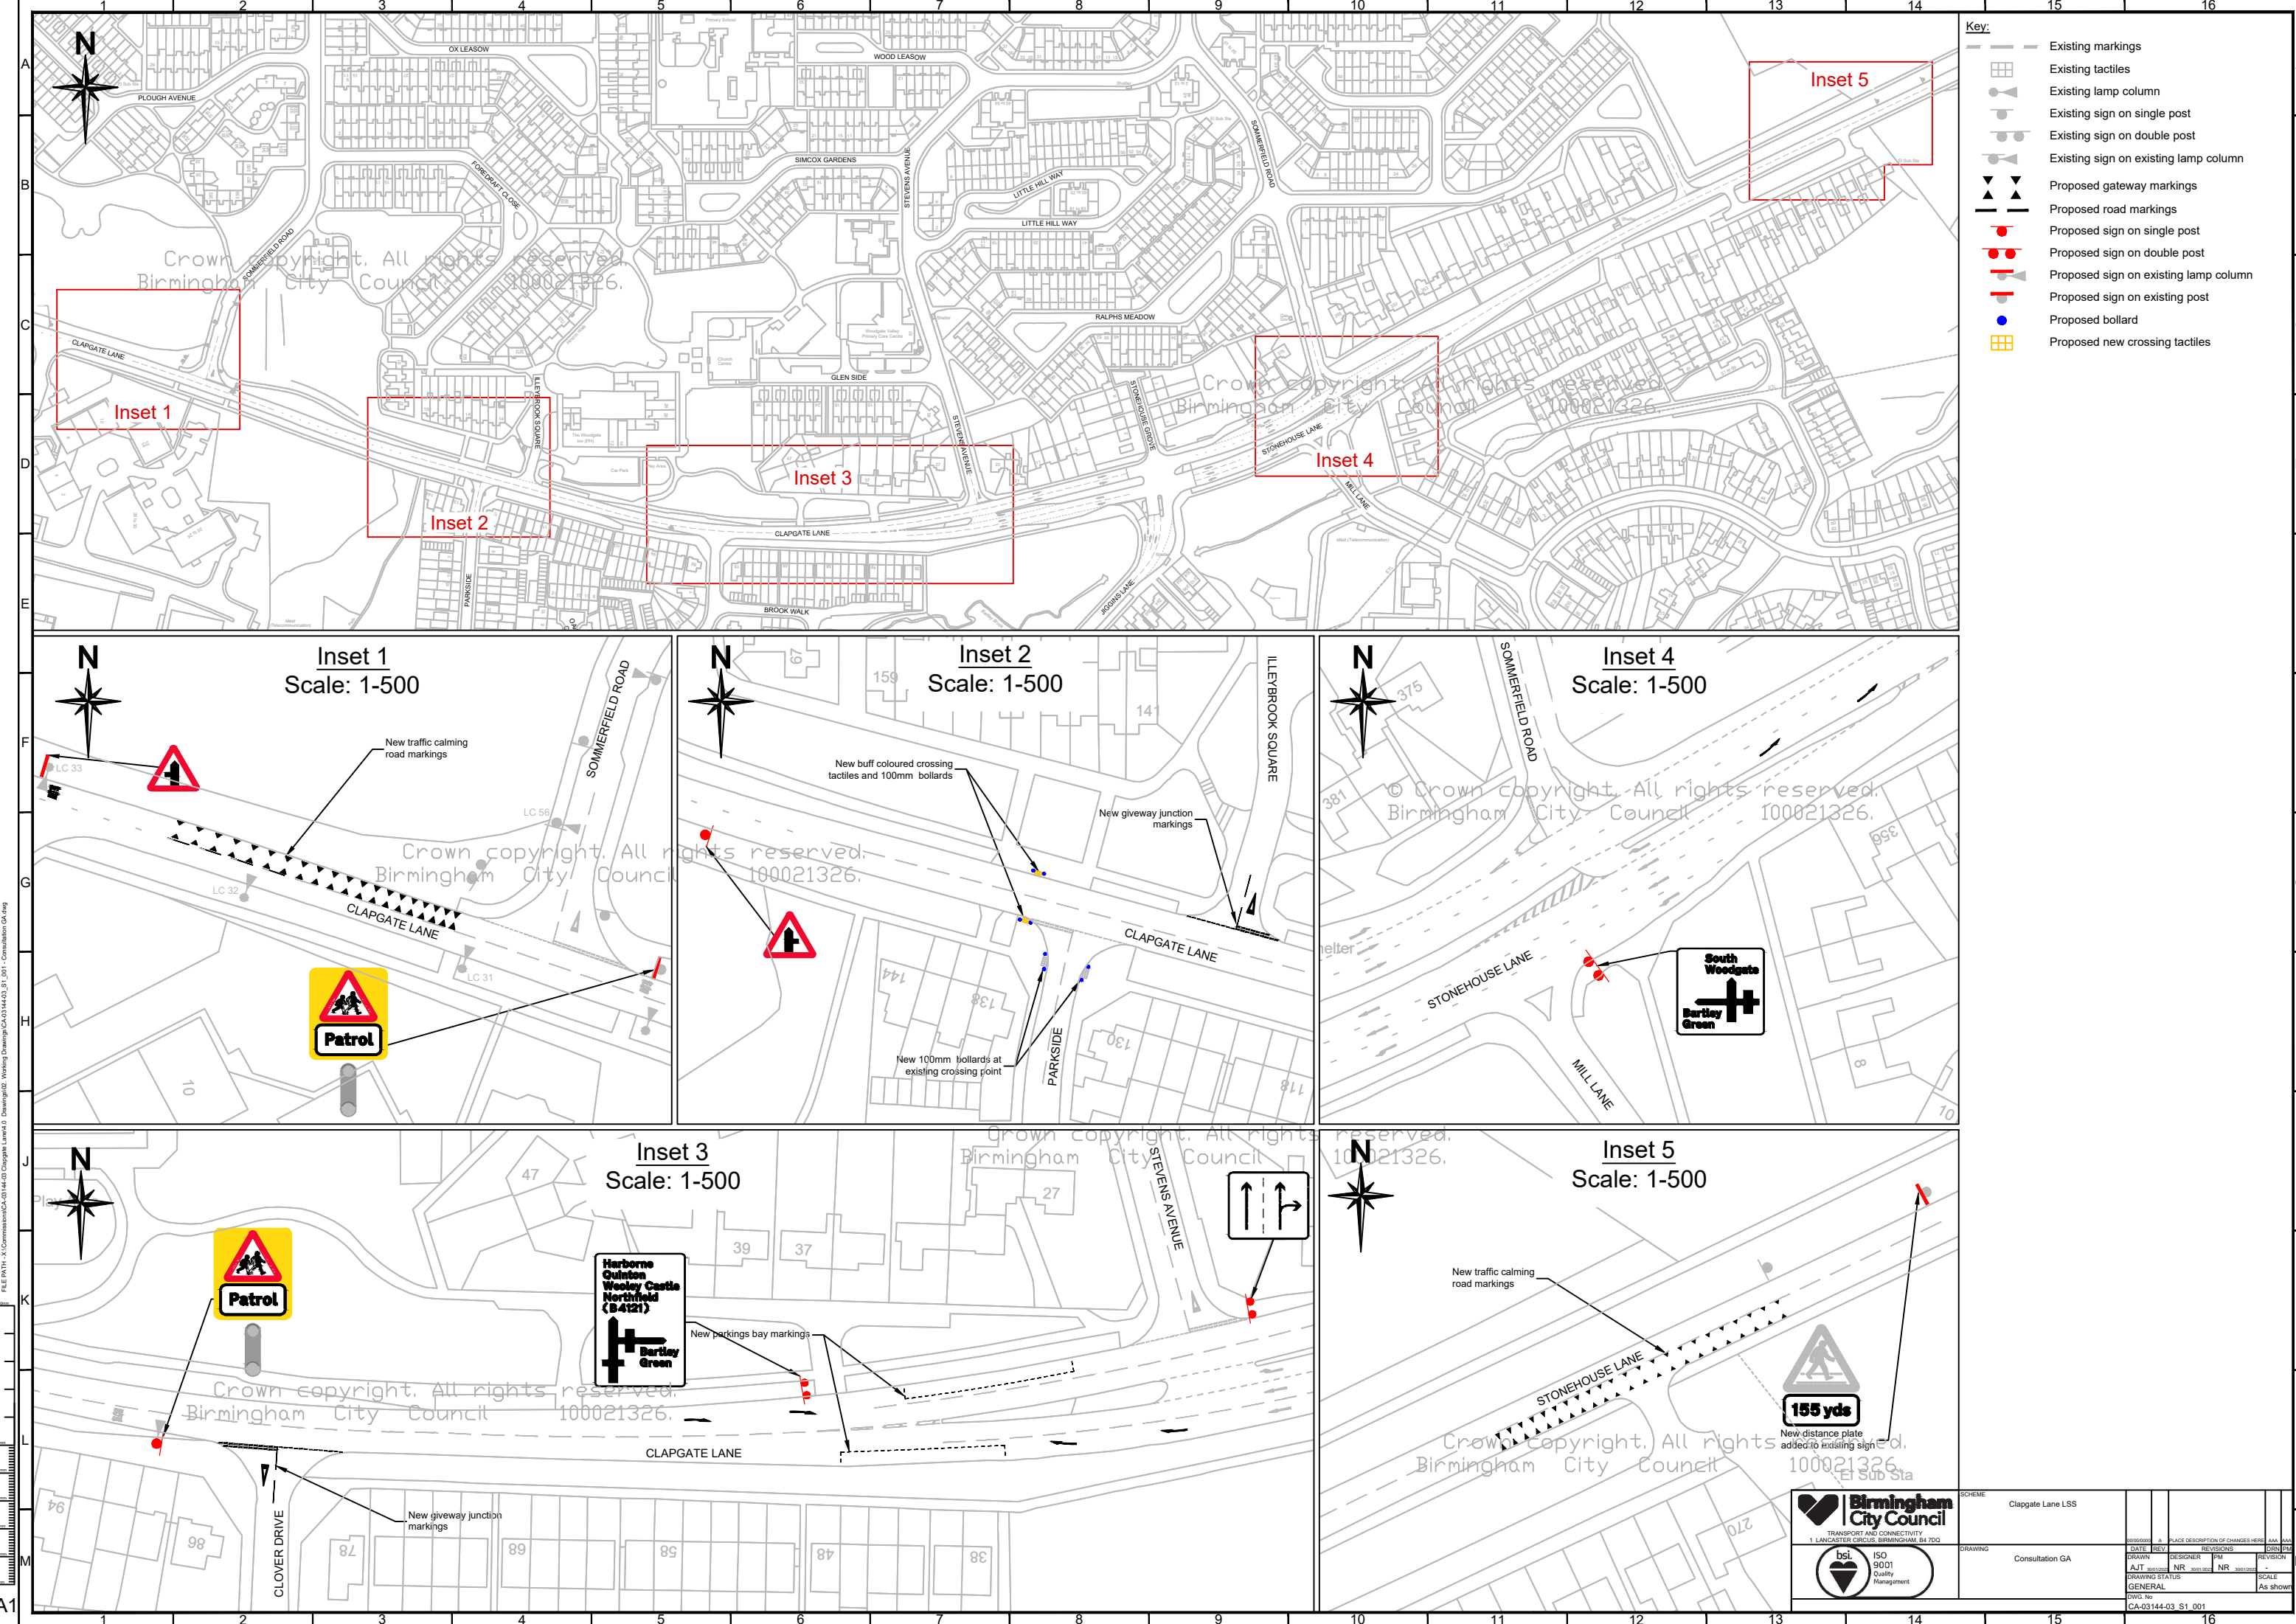
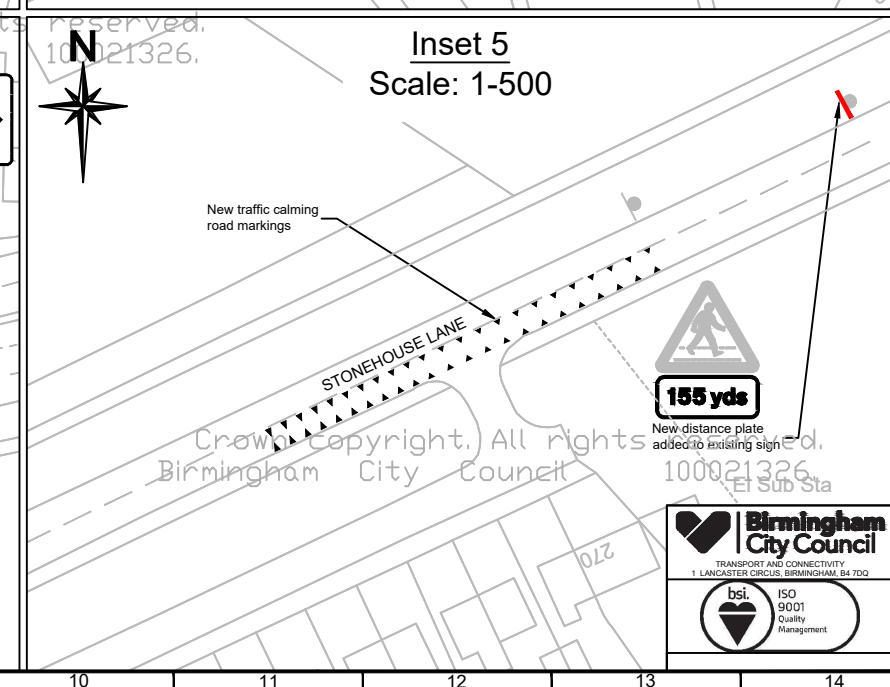
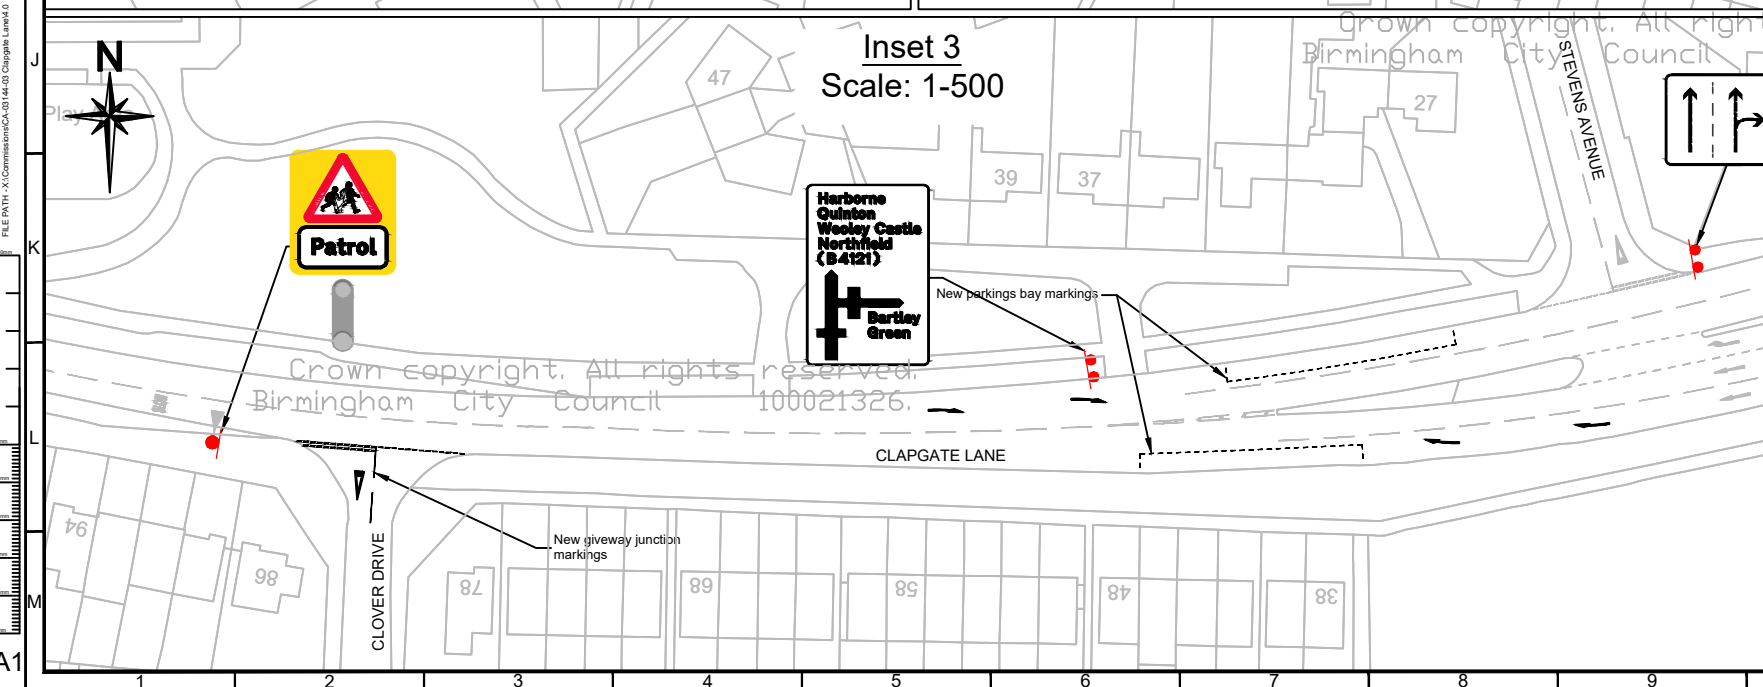
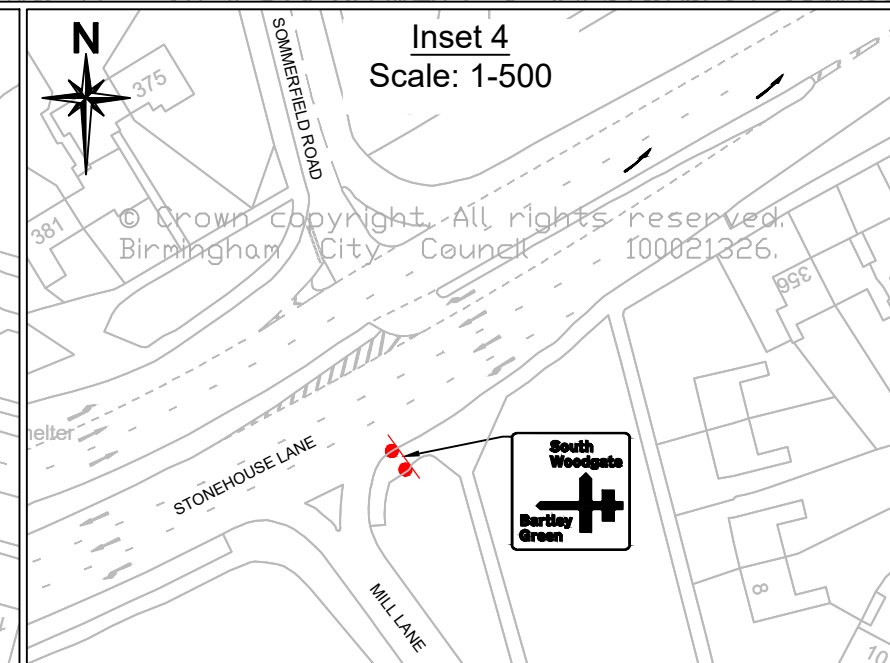


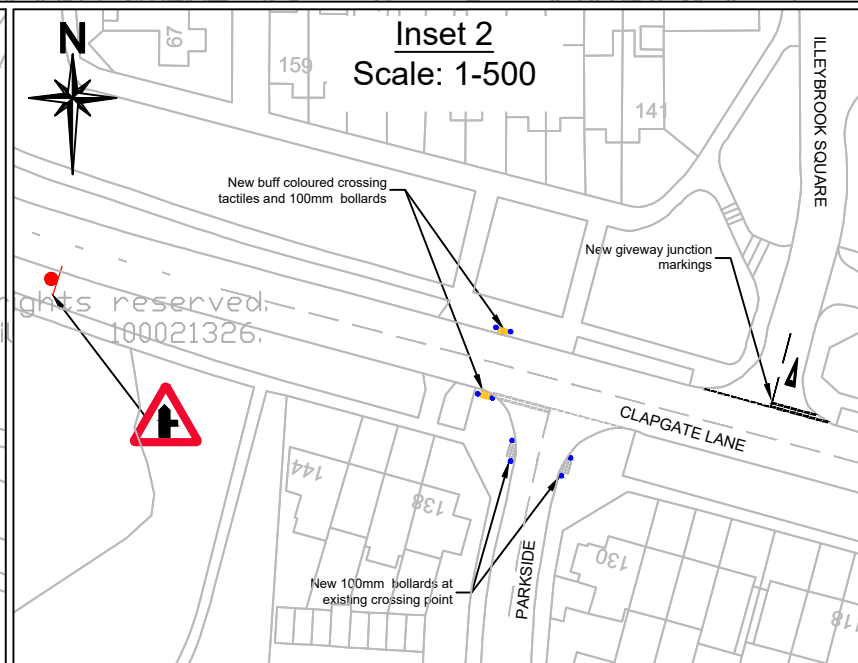

- Key:
- Existing markings
 - Existing tactiles
 - Existing lamp column
 - Existing sign on single post
 - Existing sign on double post
 - Existing sign on existing lamp column
 - Proposed gateway markings
 - Proposed road markings
 - Proposed sign on single post
 - Proposed sign on double post
 - Proposed sign on existing lamp column
 - Proposed sign on existing post
 - Proposed bollard
 - Proposed new crossing tactiles

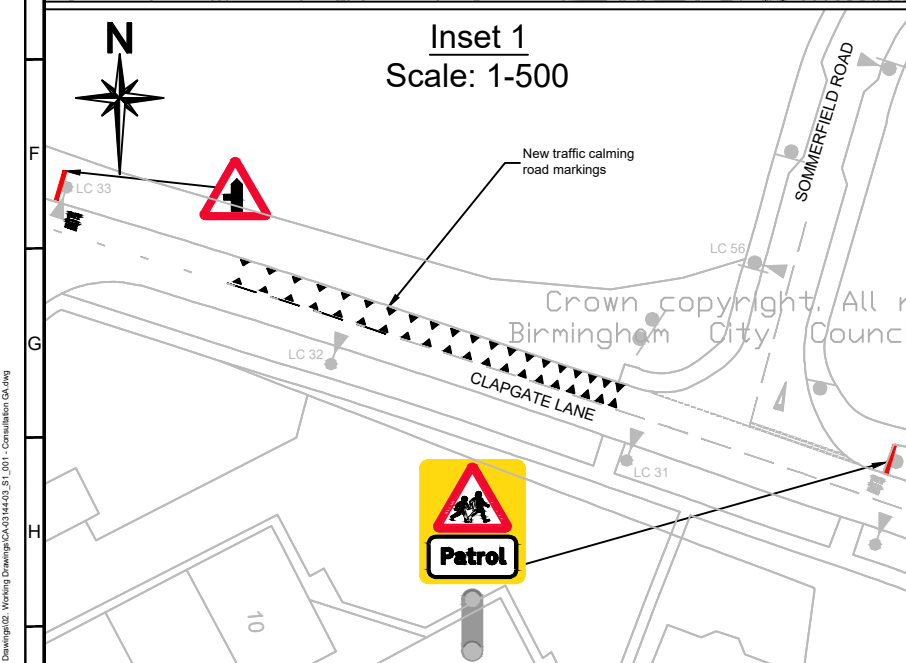

FILE PATH: X:\Commissioning\CA-03144-03 Clapgate Lane\1.0 Drawings\02 Working Drawings\CA-03144-03_S1_001 Consultation GA.dwg

Birmingham City Council
TRANSPORT AND CONNECTIVITY
1 LANCASTER CIRCUS, BIRMINGHAM, B4 7DQ

SCHEME
Clapgate Lane LSS

DRAWING
Consultation GA

DATE	REV	DESIGNER	PM	REVISION	ORN PM
AUT	2025/02/20	NR	NR	2025/02/20	
DRAWING STATUS				SCALE	As shown
GENERAL					
DWG No CA-03144-03 S1 001					