
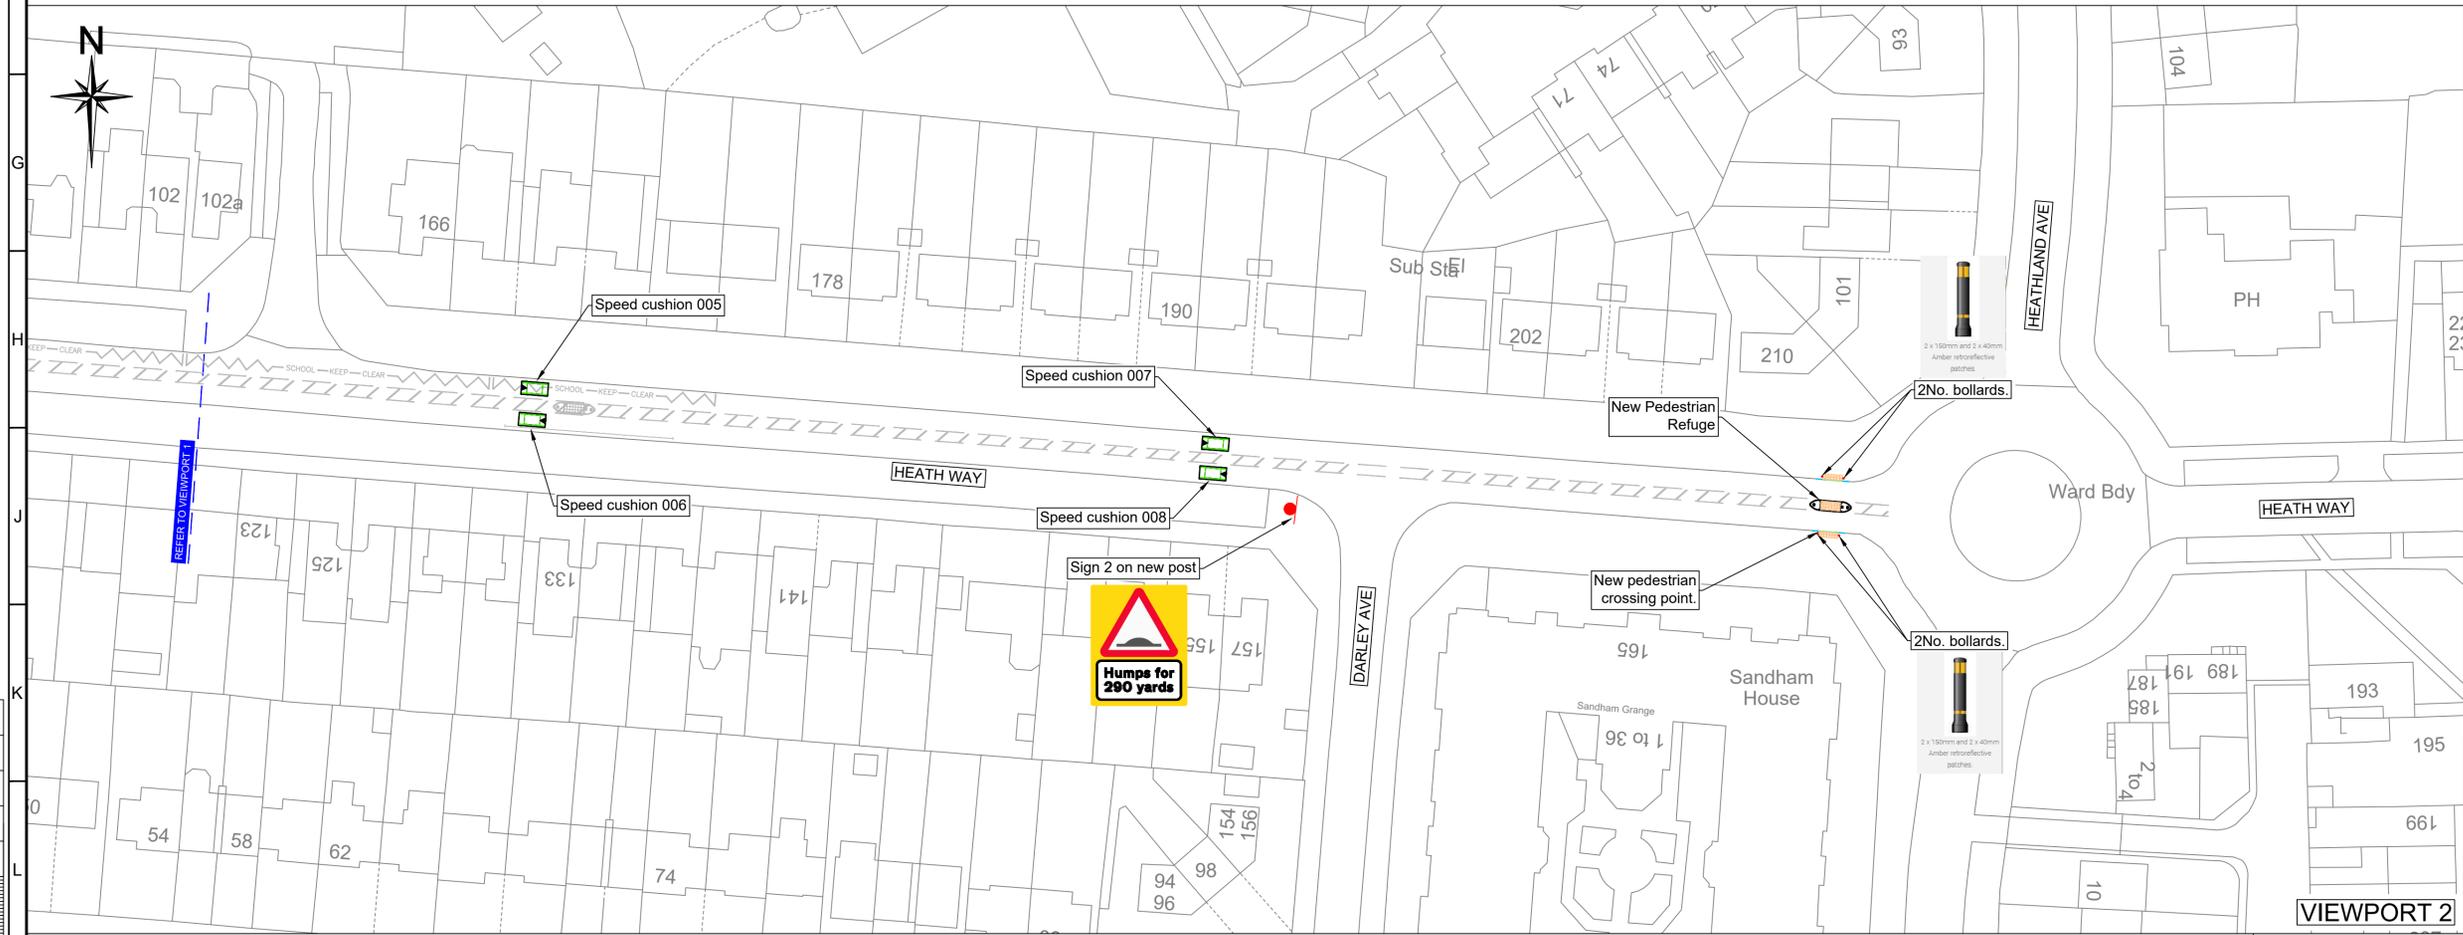


Notes:
 This map is based on Ordnance Survey material with the permission of Ordnance Survey on behalf of the Controller of Her Majesty's Stationary Office © Crown copyright. Unauthorised reproduction infringes Crown copyright and may lead to prosecution or civil proceedings. Birmingham City Council 100021326 (2020)

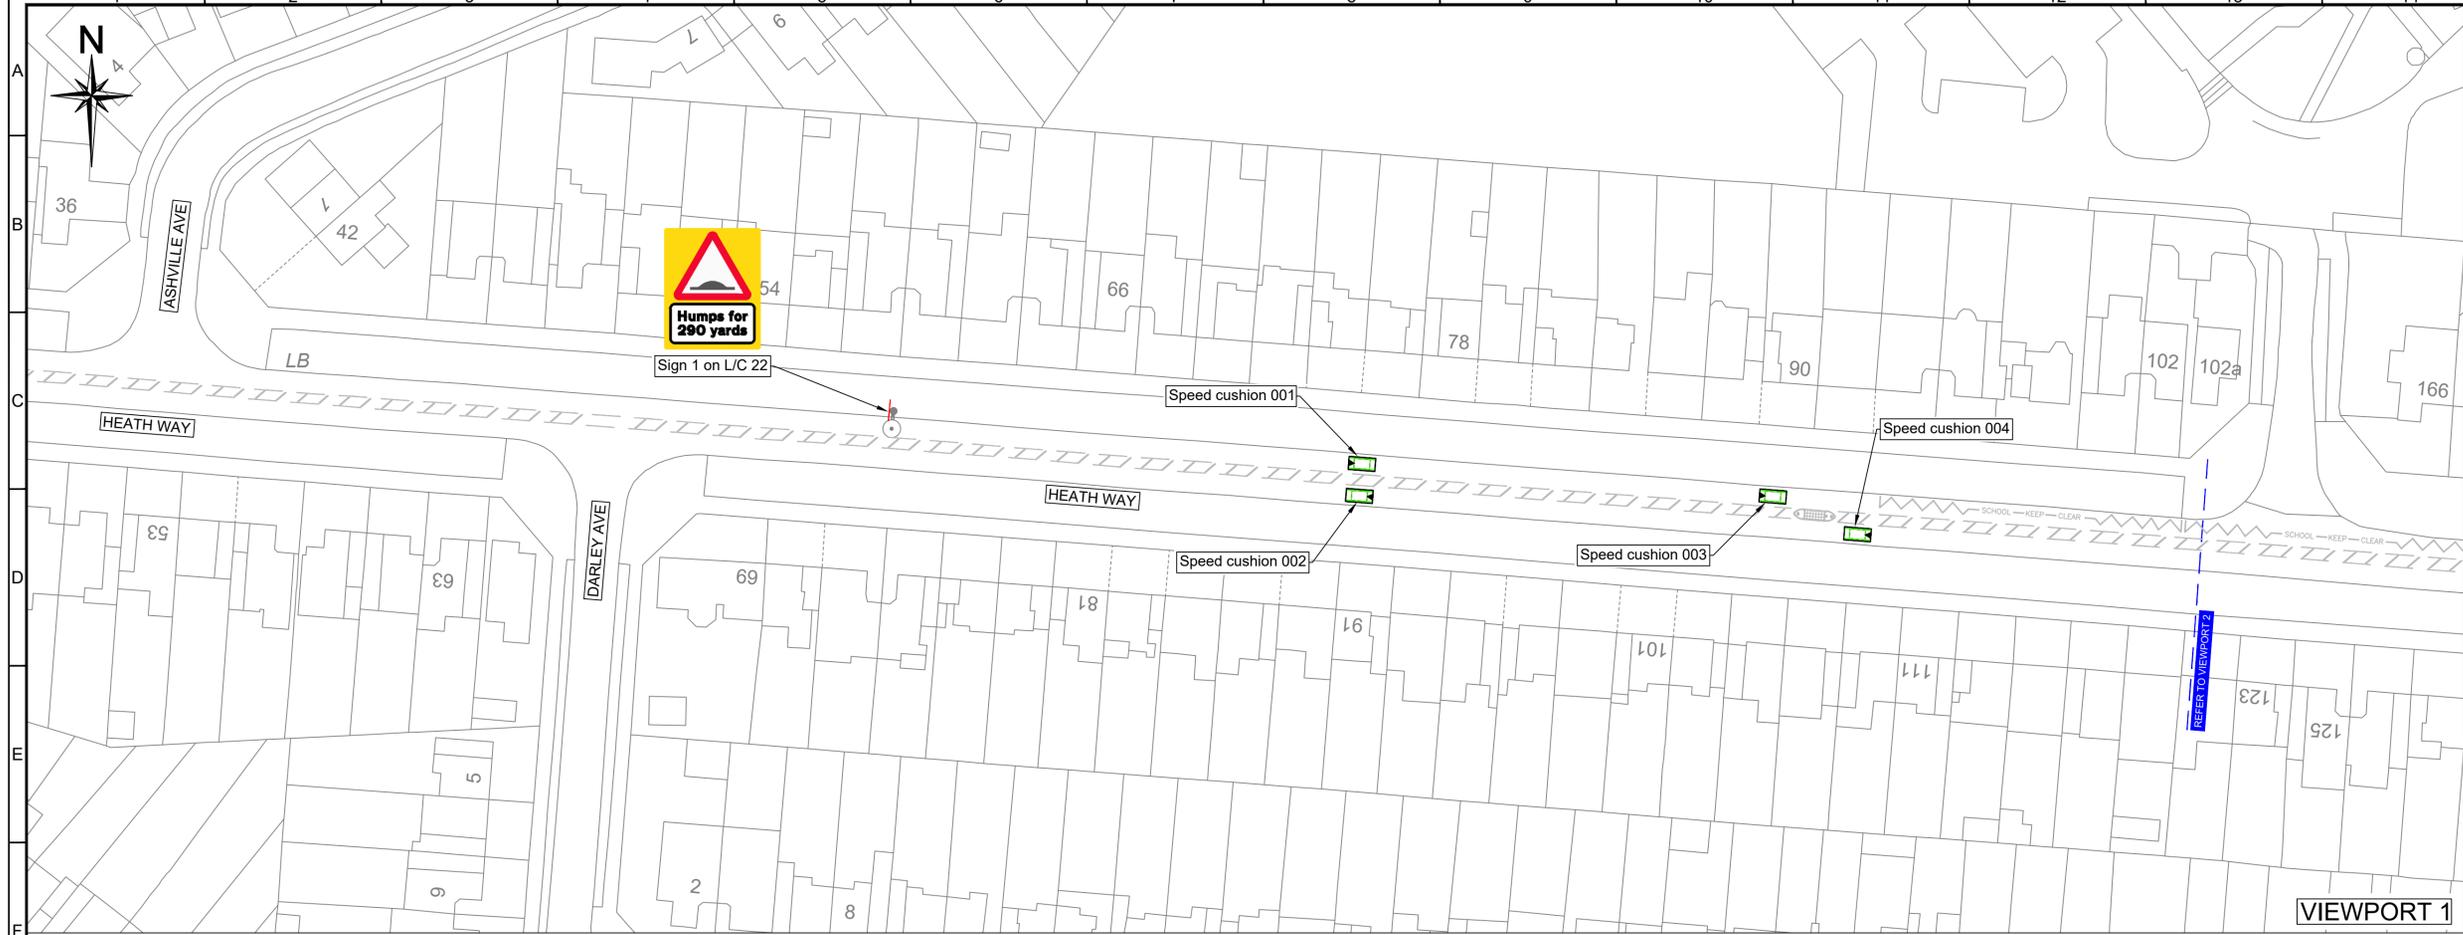

Birmingham City Council
 TRANSPORT AND CONNECTIVITY
 PO BOX 16616, BIRMINGHAM, B2 2JH

bsi ISO 9001 Quality Management

PROPOSED LOCAL SAFETY SCHEME CONSULTATION PLAN

SECTION	DATE	REV	DESIGNER	REVISIONS	SCALE
1	14/11/20	1	DAF	Initial design	1:500

DWG No: CA-03221-03-01

FILE PATH: X:\Commissioning\03221-03-01-LSB-Heath Way\A0-Drawing\02-Working Drawings\CA-03221-03-01-RevA-Consultation Plan.dwg