


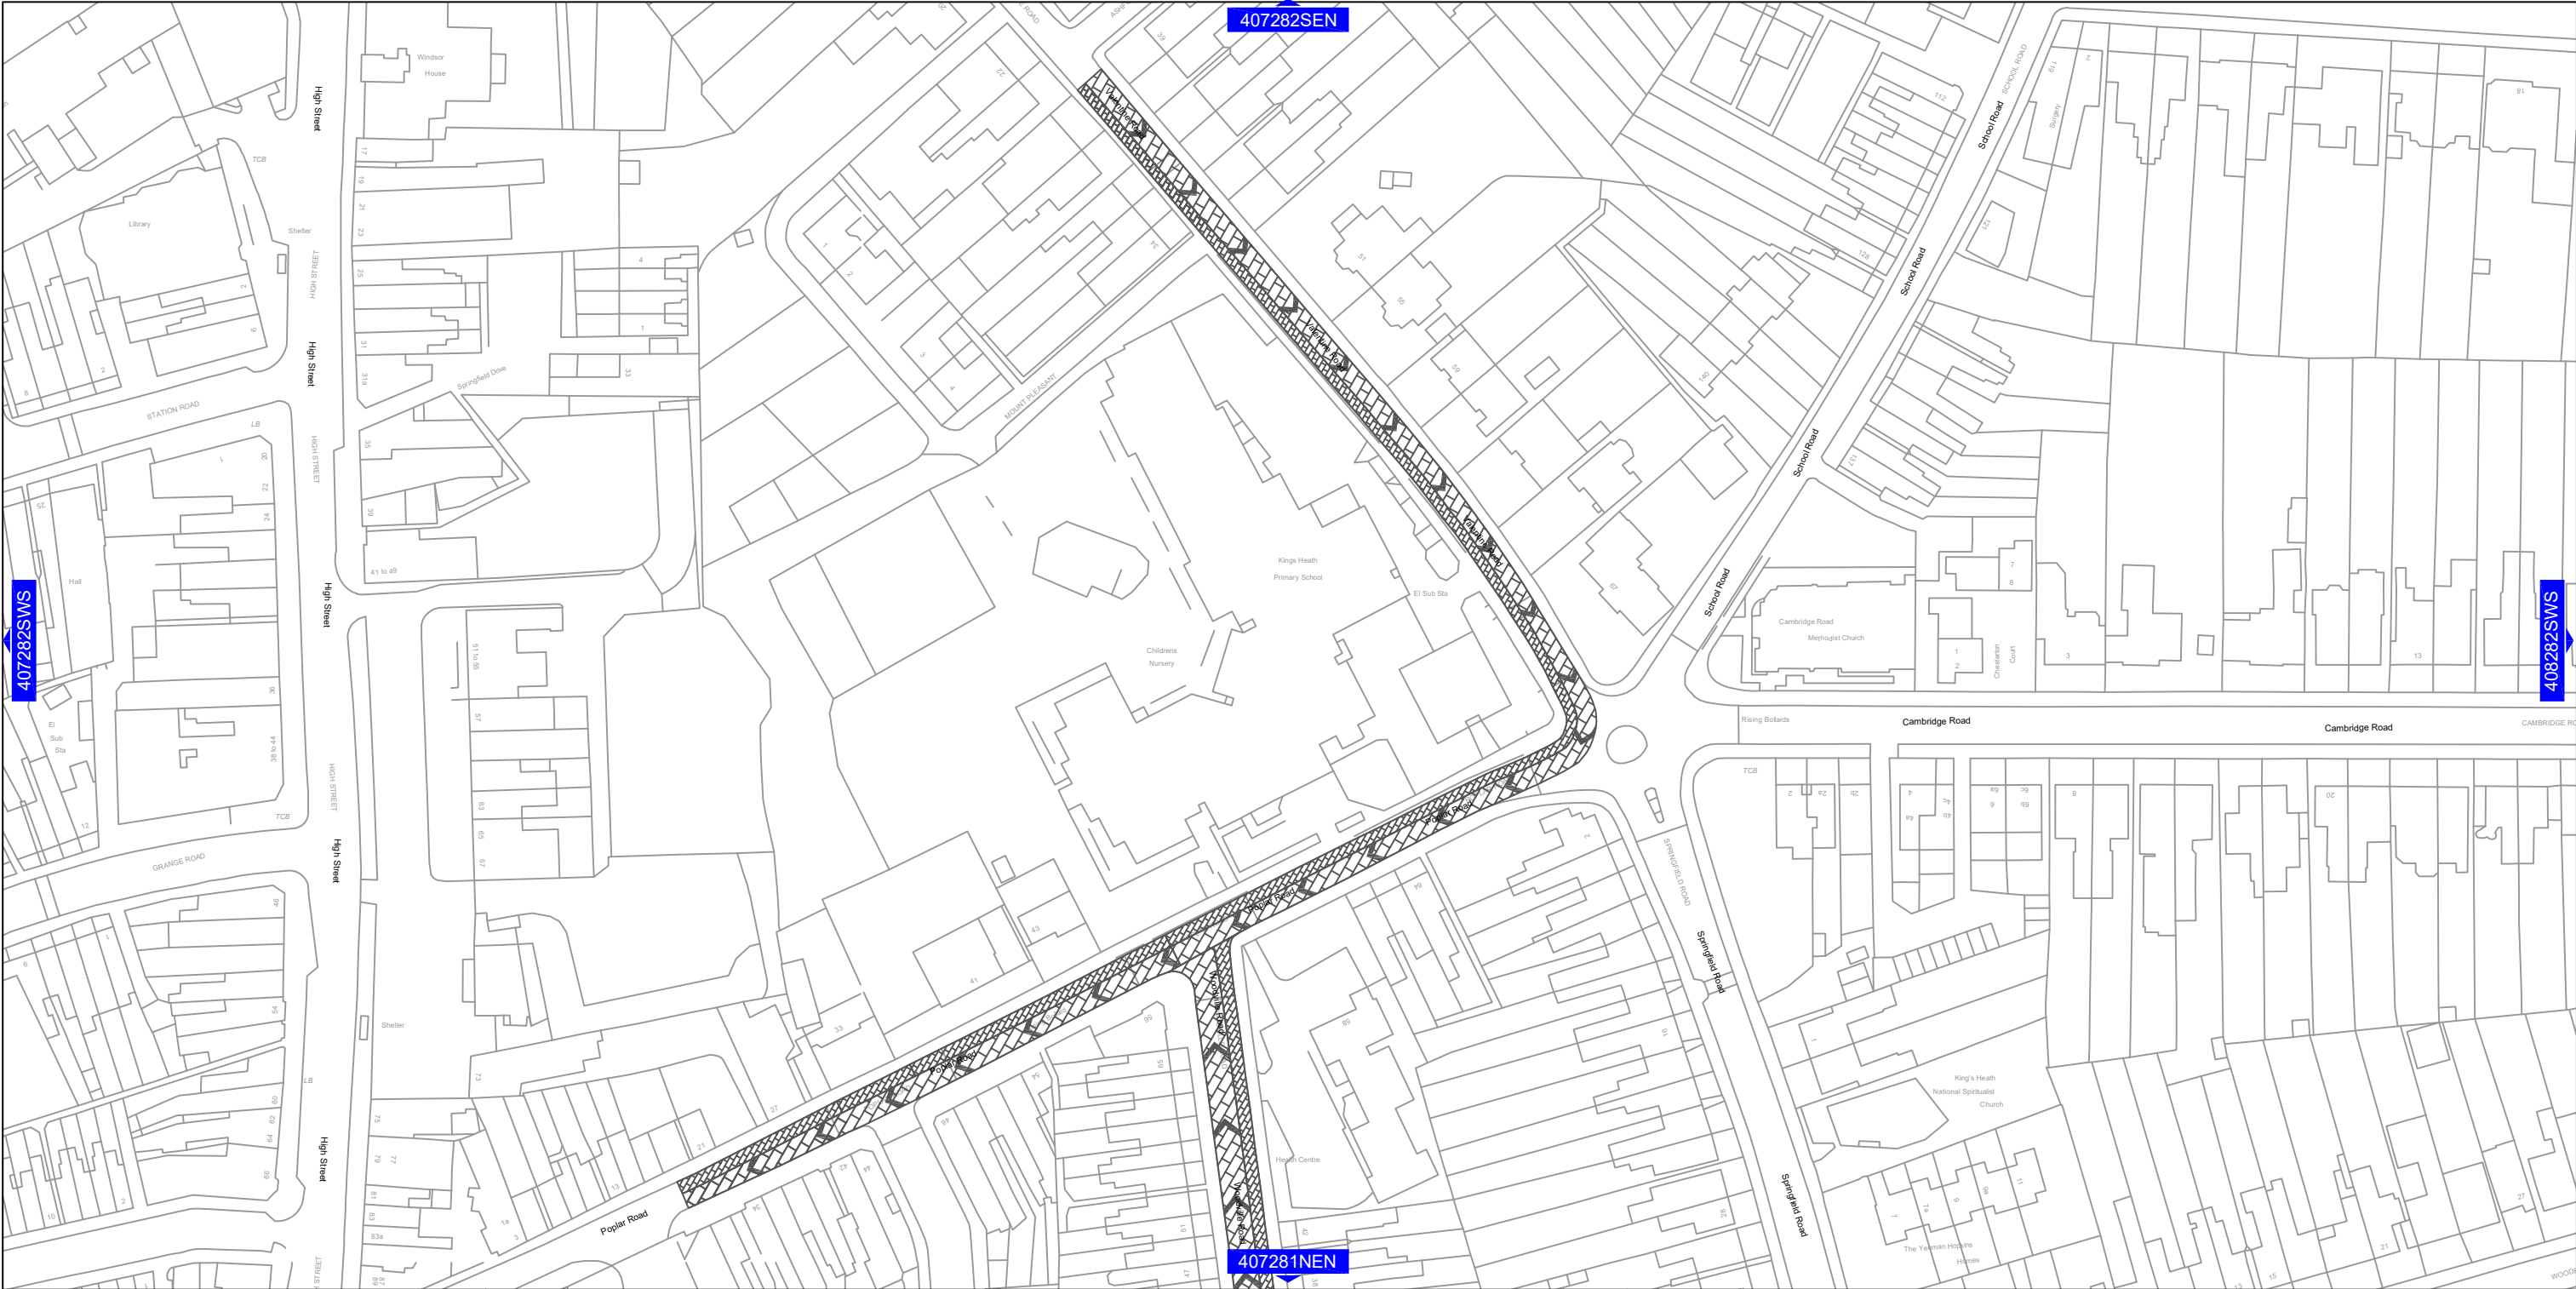



Birmingham City Council
TRANSPORT AND CONNECTIVITY
1 LANCASTER CIRCUS, BIRMINGHAM, B4 7DQ



This map is based upon Ordnance Survey material with the permission of Ordnance Survey on behalf of the Controller of Her Majesty's Stationery Office Crown copyright. Unauthorised reproduction infringes Crown copyright and may lead to prosecution or civil proceedings. B.C.C. Licence No 100021326 Date 2020

SCHEME

BIRMINGHAM CITY COUNCIL (KINGS HEATH LOW TRAFFIC NEIGHBOURHOOD) (TRAFFIC REGULATION ORDER XXXX)


DRAWING

Plan reference: L00228-BCC-P2-TRO-001
Effective date: XXXX




N

Key

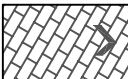

One-Way Motor Vehicles

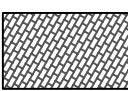

Cycle Contraflow

08/2025	T1	Removed Grid Lines	AC	BCC	AN
08/2025	T0	Tender Issue	AC	BCC	AN
DATE	REV	REVISIONS	DRN.	DES.	P.M.
SCALE		STATUS			
1:1250		TENDER			
P.M.		DESIGNER	DRAWN		
AN		BCC	AC		
DRAWING NO				REV.	
L00228-BCC-P2 -TRO-001				T1	
A3 SHEET					





Birmingham
City Council

TRANSPORT AND CONNECTIVITY
1 LANCASTER CIRCUS, BIRMINGHAM, B4 7DQ



SCHEME

BIRMINGHAM CITY COUNCIL (KINGS
HEATH LOW TRAFFIC NEIGHBOURHOOD)
(TRAFFIC REGULATION ORDER XXXX)


DRAWING

Plan reference: L00228-BCC-P1-TRO-002
Effective date: XXXX




N

Key

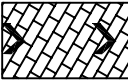


One-Way
Motor Vehicles

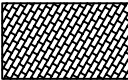

Cycle Contraflow

07/2025	T0	Tender Issue				DAF	BCC	AN
DATE	REV	REVISIONS				DRN.	DES.	P.M.
SCALE		1:1250		STATUS TENDER				
P.M.		DESIGNER		DRAWN				
AN		BCC		DAF				
DRAWING NO							REV.	
L00228-BCC-P1-TRO-002							T0	
A3 SHEET								

This map is based upon Ordnance Survey material with the permission of Ordnance Survey on behalf of the Controller of Her Majesty's Stationery Office Crown copyright. Unauthorised reproduction infringes Crown copyright and may lead to prosecution or civil proceedings. B.C.C. Licence No 100021326 Date 2020

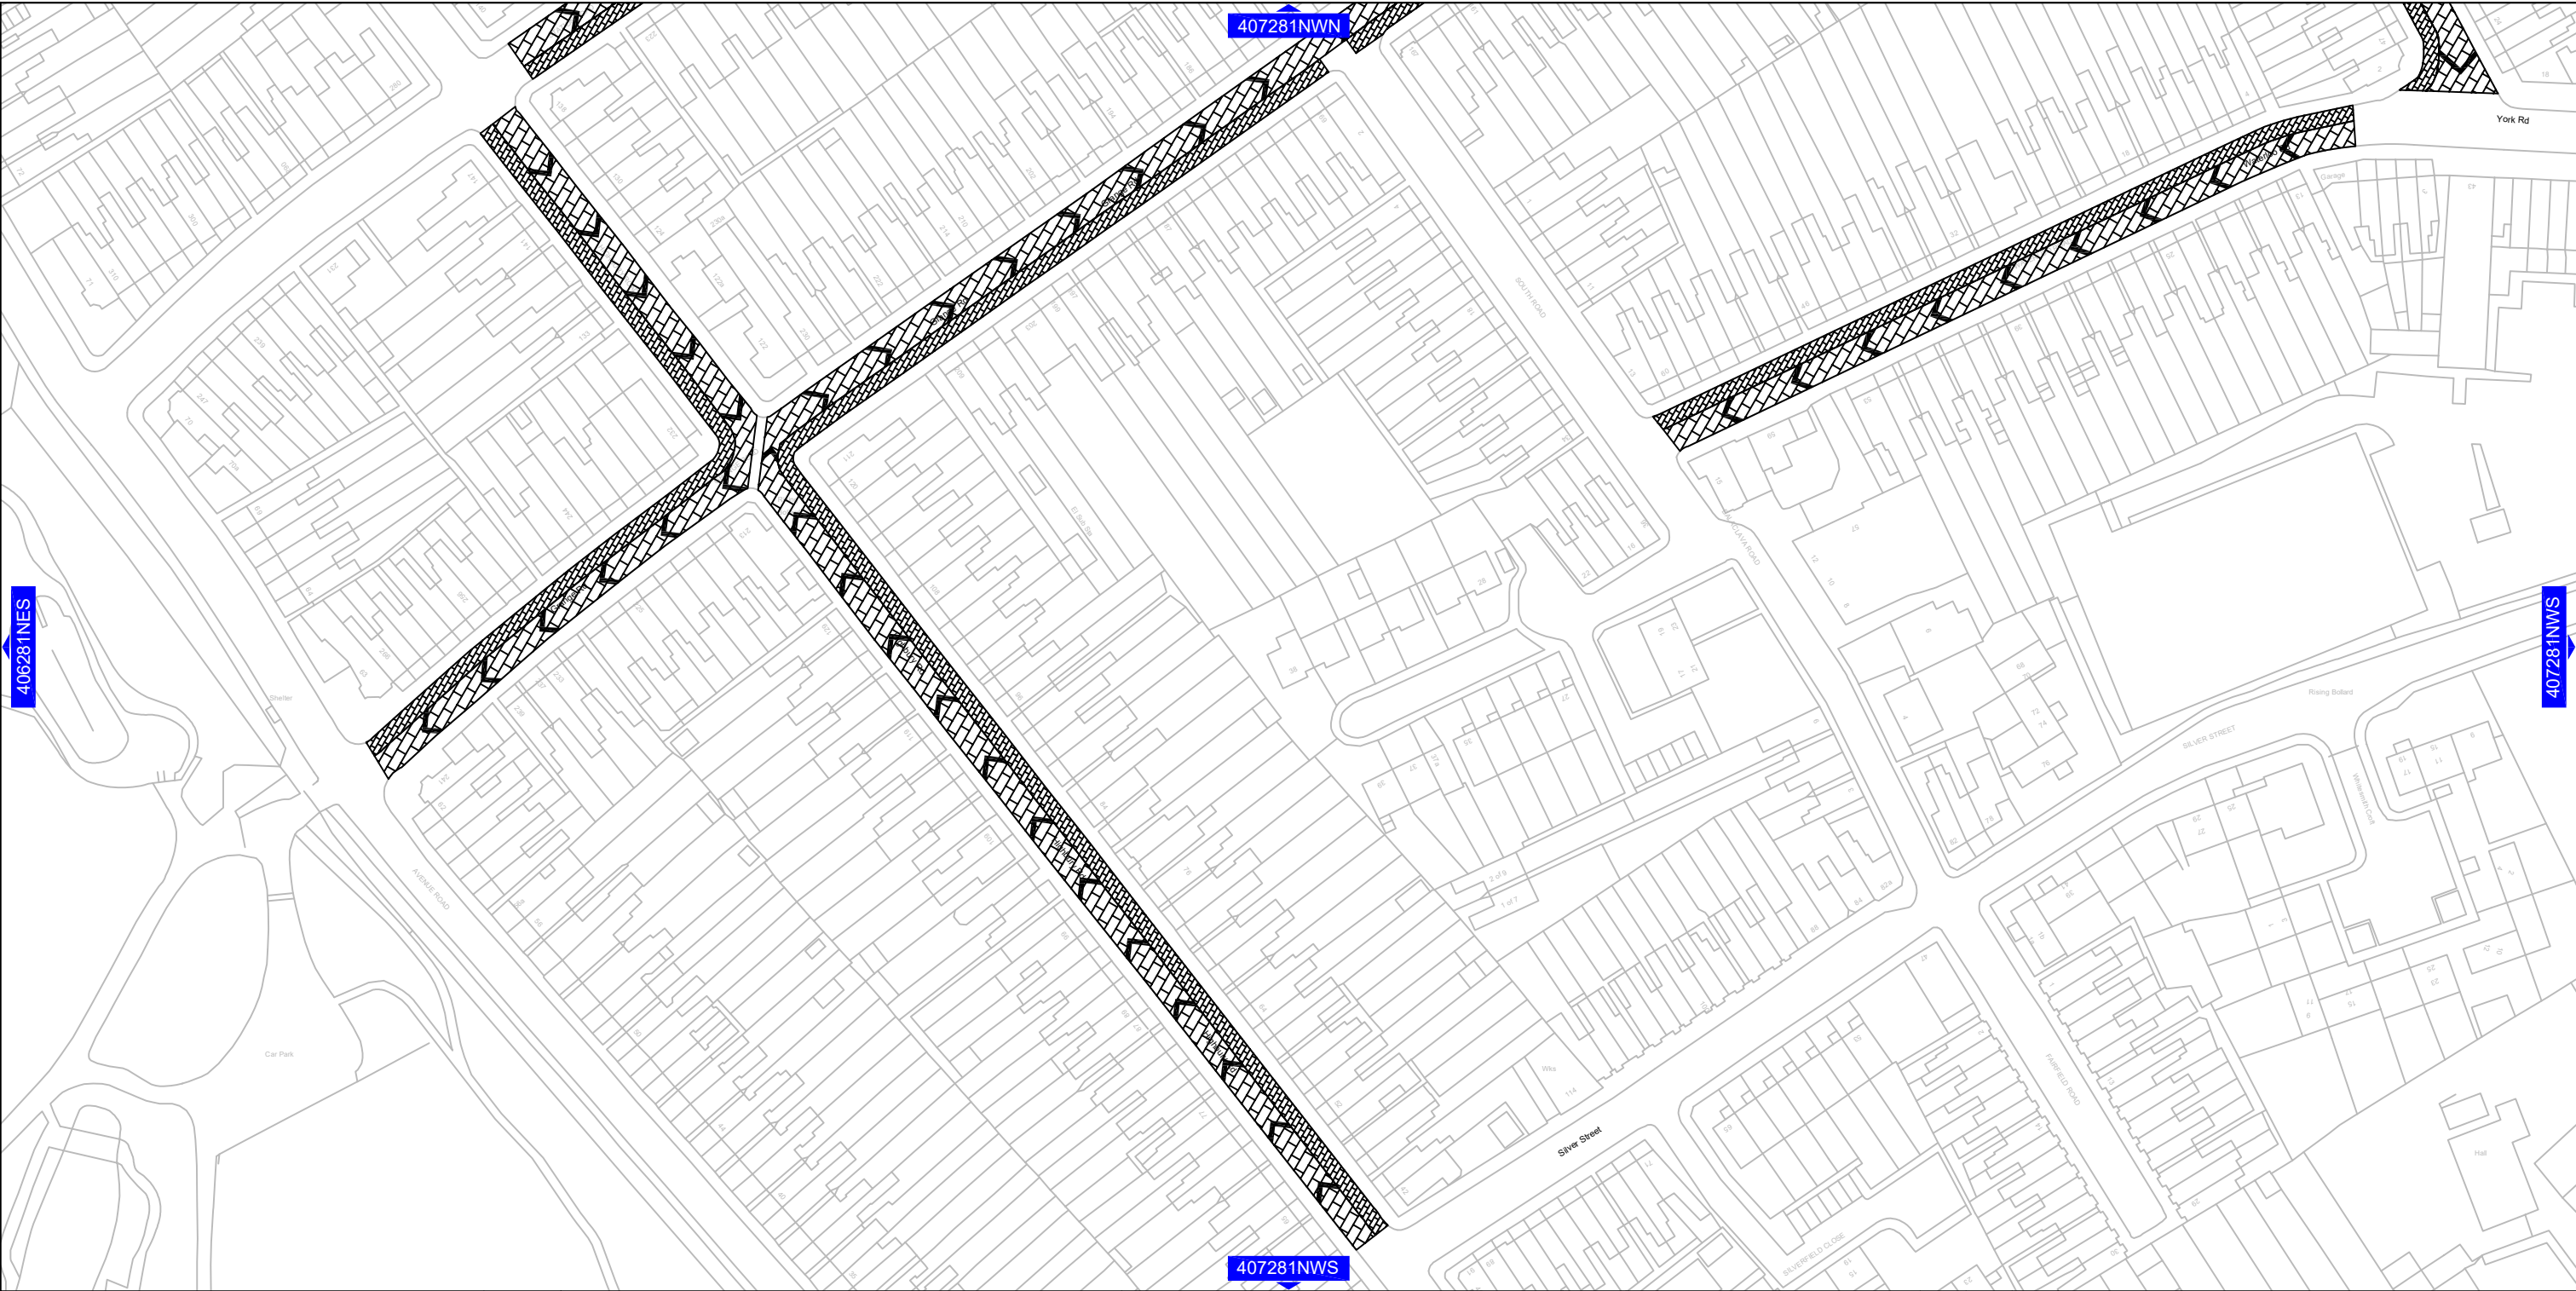




Birmingham
City Council

TRANSPORT AND CONNECTIVITY
1 LANCASTER CIRCUS, BIRMINGHAM, B4 7DQ



This map is based upon Ordnance Survey material with the permission of Ordnance Survey on behalf of the Controller of Her Majesty's Stationery Office Crown copyright. Unauthorised reproduction infringes Crown copyright and may lead to prosecution or civil proceedings. B.C.C. Licence No 100021326 Date 2020

SCHEME		N Key One-Way Motor Vehicles Cycle Contraflow									
BIRMINGHAM CITY COUNCIL (KINGS HEATH LOW TRAFFIC NEIGHBOURHOOD) (TRAFFIC REGULATION ORDER XXXX)				07/2025	T0	Tender Issue		DAF	BCC	AN	
DRAWING Plan reference: L00228-BCC-P1-TRO-003 Effective date: XXXX				DATE	REV	REVISIONS		DRN.	DES.	P.M.	
				SCALE		STATUS					
				1:1250		TENDER					
				P.M.		DESIGNER		DRAWN			
				AN		BCC		DAF			
				DRAWING NO		L00228-BCC-P1-TRO-003		REV.		T0	
		A3 SHEET									

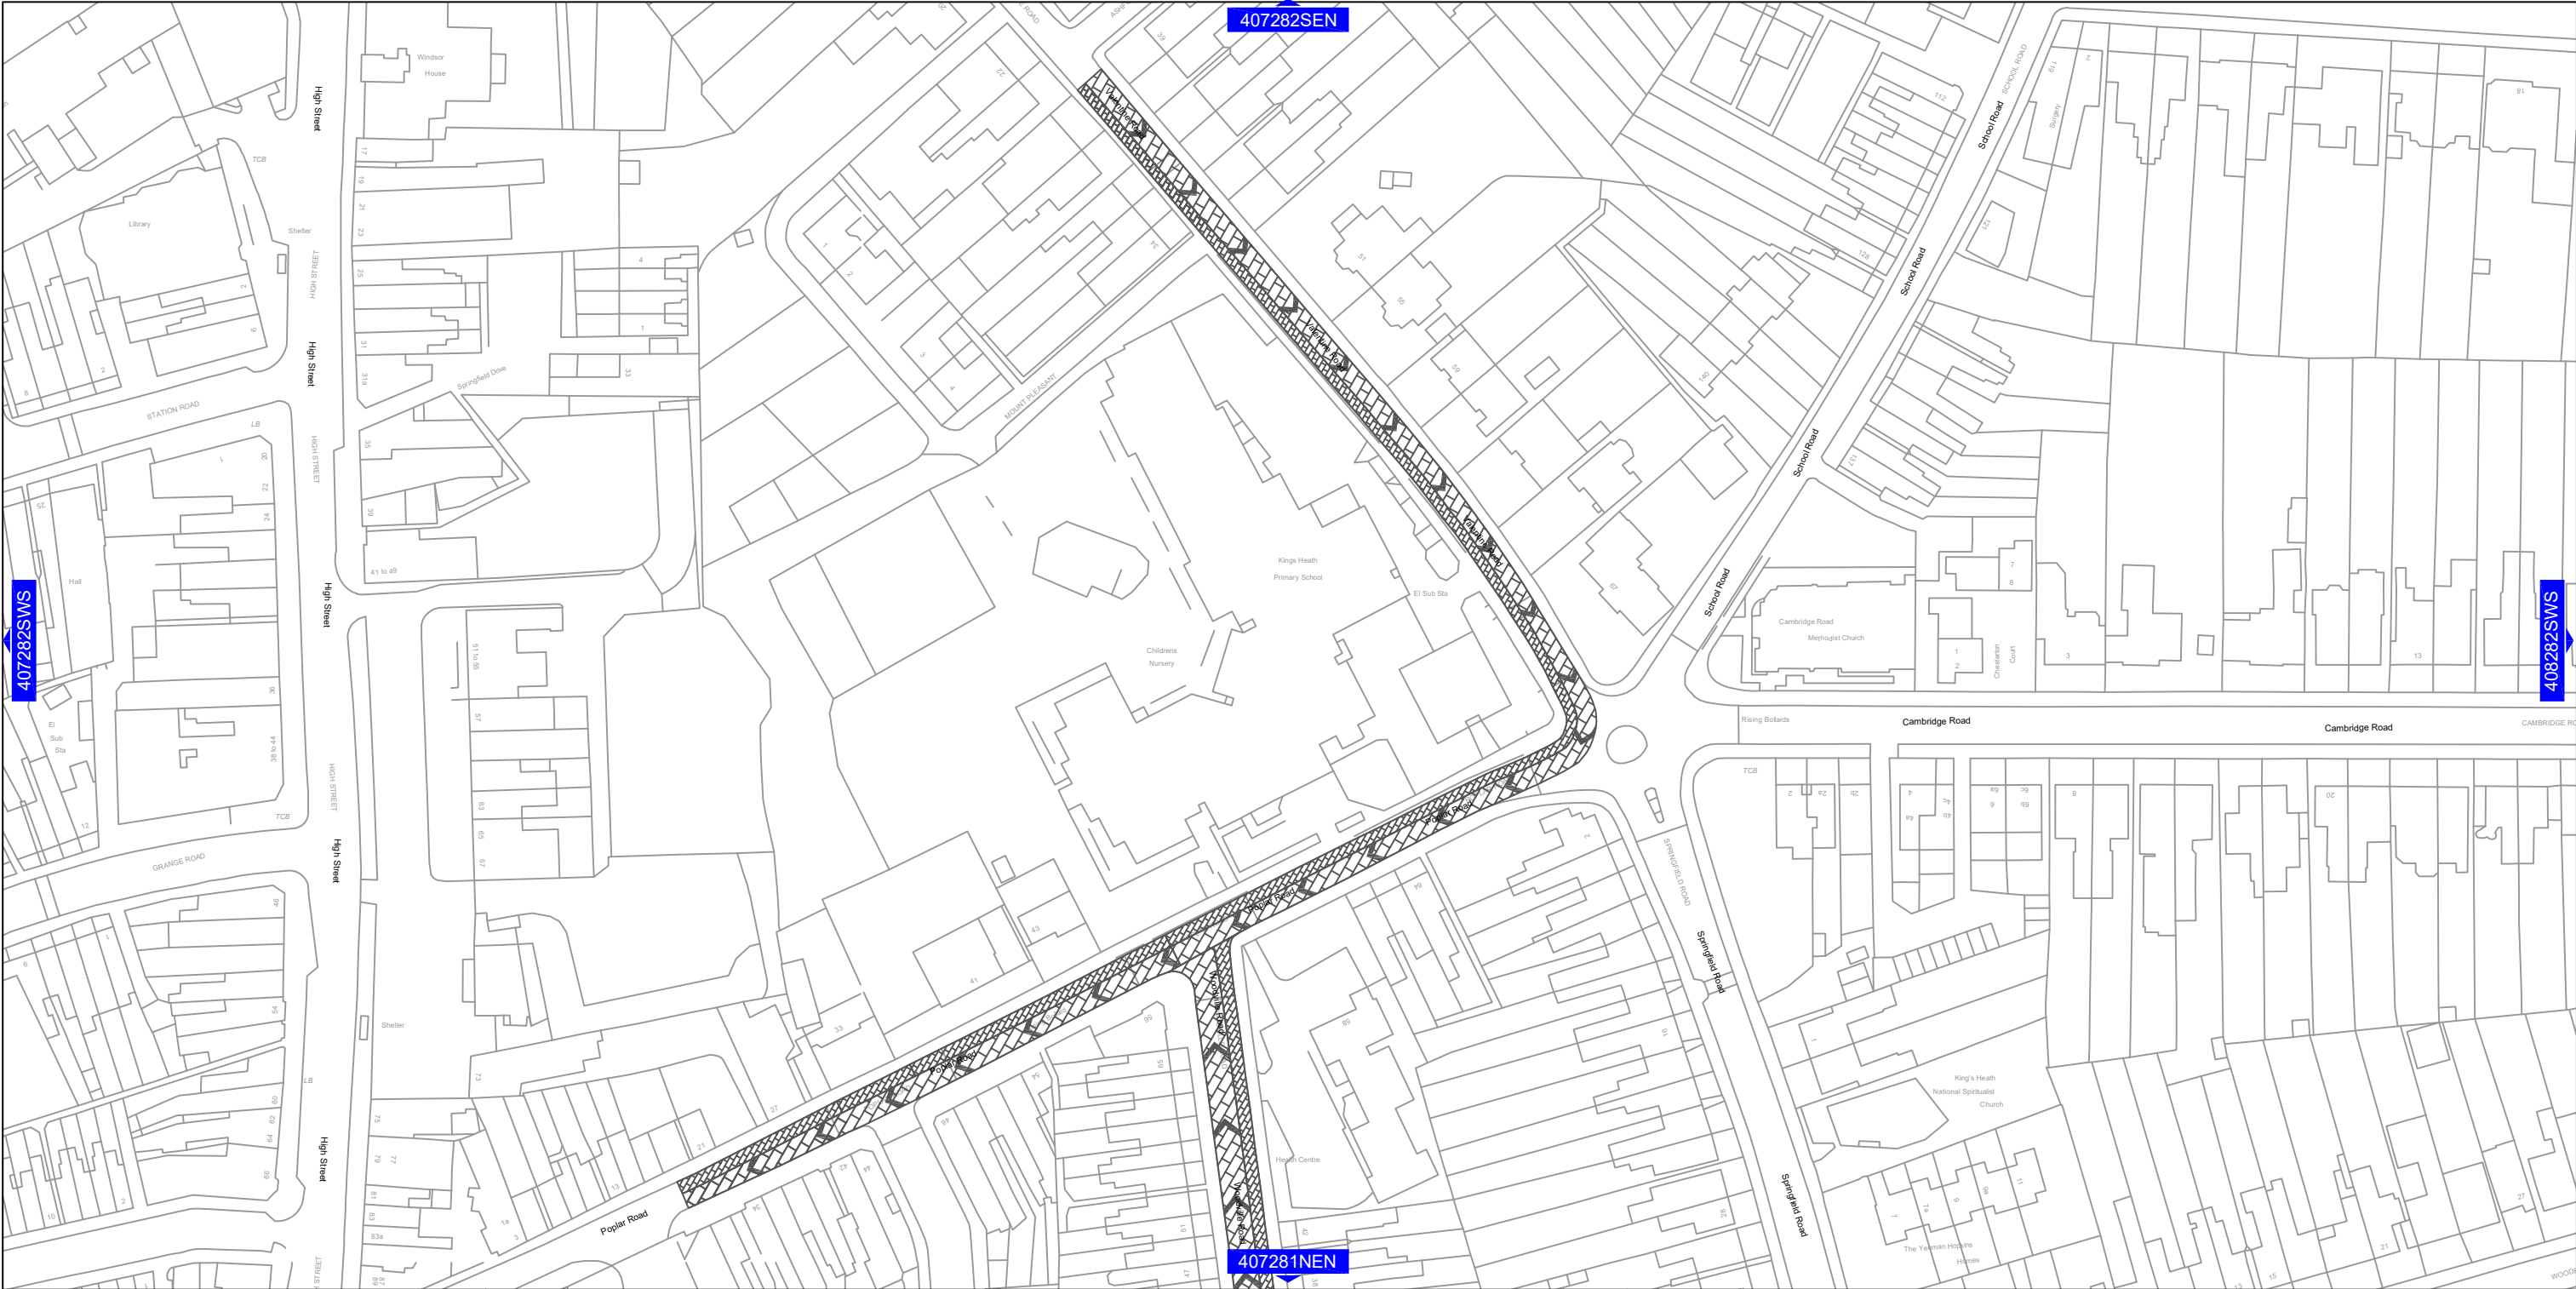



Birmingham City Council

TRANSPORT AND CONNECTIVITY
1 LANCASTER CIRCUS, BIRMINGHAM, B4 7DQ



SCHEME


BIRMINGHAM CITY COUNCIL (KINGS HEATH LOW TRAFFIC NEIGHBOURHOOD) (TRAFFIC REGULATION ORDER XXXX)

DRAWING


Plan reference: L00228-BCC-P2-TRO-001

Effective date: XXXX

Key

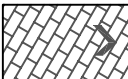

One-Way Motor Vehicles

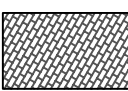

Cycle Contraflow

08/2025	T1	Removed Grid Lines	AC	BCC	AN
08/2025	T0	Tender Issue	AC	BCC	AN
DATE	REV	REVISIONS	DRN.	DES.	P.M.
SCALE		STATUS			
1:1250		TENDER			
P.M.		DESIGNER	DRAWN		
AN		BCC	AC		
DRAWING NO					REV.
L00228-BCC-P2 -TRO-001					T1
A3 SHEET					

This map is based upon Ordnance Survey material with the permission of Ordnance Survey on behalf of the Controller of Her Majesty's Stationery Office Crown copyright. Unauthorised reproduction infringes Crown copyright and may lead to prosecution or civil proceedings. B.C.C. Licence No 100021326 Date 2020





Birmingham City Council

TRANSPORT AND CONNECTIVITY
1 LANCASTER CIRCUS, BIRMINGHAM, B4 7DQ



This map is based upon Ordnance Survey material with the permission of Ordnance Survey on behalf of the Controller of Her Majesty's Stationery Office Crown copyright. Unauthorised reproduction infringes Crown copyright and may lead to prosecution or civil proceedings. B.C.C. Licence No 100021326 Date 2020

SCHEME

BIRMINGHAM CITY COUNCIL (KINGS HEATH LOW TRAFFIC NEIGHBOURHOOD) (TRAFFIC REGULATION ORDER XXXX)


DRAWING

Plan reference: L00228-BCC-P2-TRO-002


Effective date: XXXX



Key

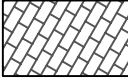

One-Way Motor Vehicles

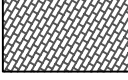

Cycle Contraflow

08/2025	T1	Removed Grid Lines	AC	BCC	AN
08/2025	T0	Tender Issue	AC	BCC	AN
DATE	REV	REVISIONS	DRN.	DES.	P.M.
SCALE		STATUS			
1:1250		TENDER			
P.M.		DESIGNER	DRAWN		
AN		BCC	AC		
DRAWING NO					REV.
L00228-BCC-P2-TRO-002					T1
A3 SHEET					





Birmingham City Council
TRANSPORT AND CONNECTIVITY
1 LANCASTER CIRCUS, BIRMINGHAM, B4 7DQ

SCHEME

BIRMINGHAM CITY COUNCIL (KINGS HEATH LOW TRAFFIC NEIGHBOURHOOD) (TRAFFIC REGULATION ORDER XXXX)

DRAWING

Plan reference: L00228-BCC-P2-TRO-003
Effective date: XXXX


Key

One-Way Motor Vehicles

Cycle Contraflow

08/2025	T2	Extension of One-Way Institute Rd	AC	BCC	AN
08/2025	T1	Removed Grid Lines	AC	BCC	AN
08/2025	T0	Tender Issue	AC	BCC	AN
DATE	REV	REVISIONS	DRN.	DES.	P.M.
SCALE		STATUS			
1:1250		TENDER			
P.M.		DESIGNER	DRAWN		
AN		BCC	AC		
DRAWING NO					REV.
L00228-BCC-P2-TRO-003					T2
A3 SHEET					

This map is based upon Ordnance Survey material with the permission of Ordnance Survey on behalf of the Controller of Her Majesty's Stationery Office Crown copyright. Unauthorised reproduction infringes Crown copyright and may lead to prosecution or civil proceedings. B.C.C. Licence No 100021326 Date 2020

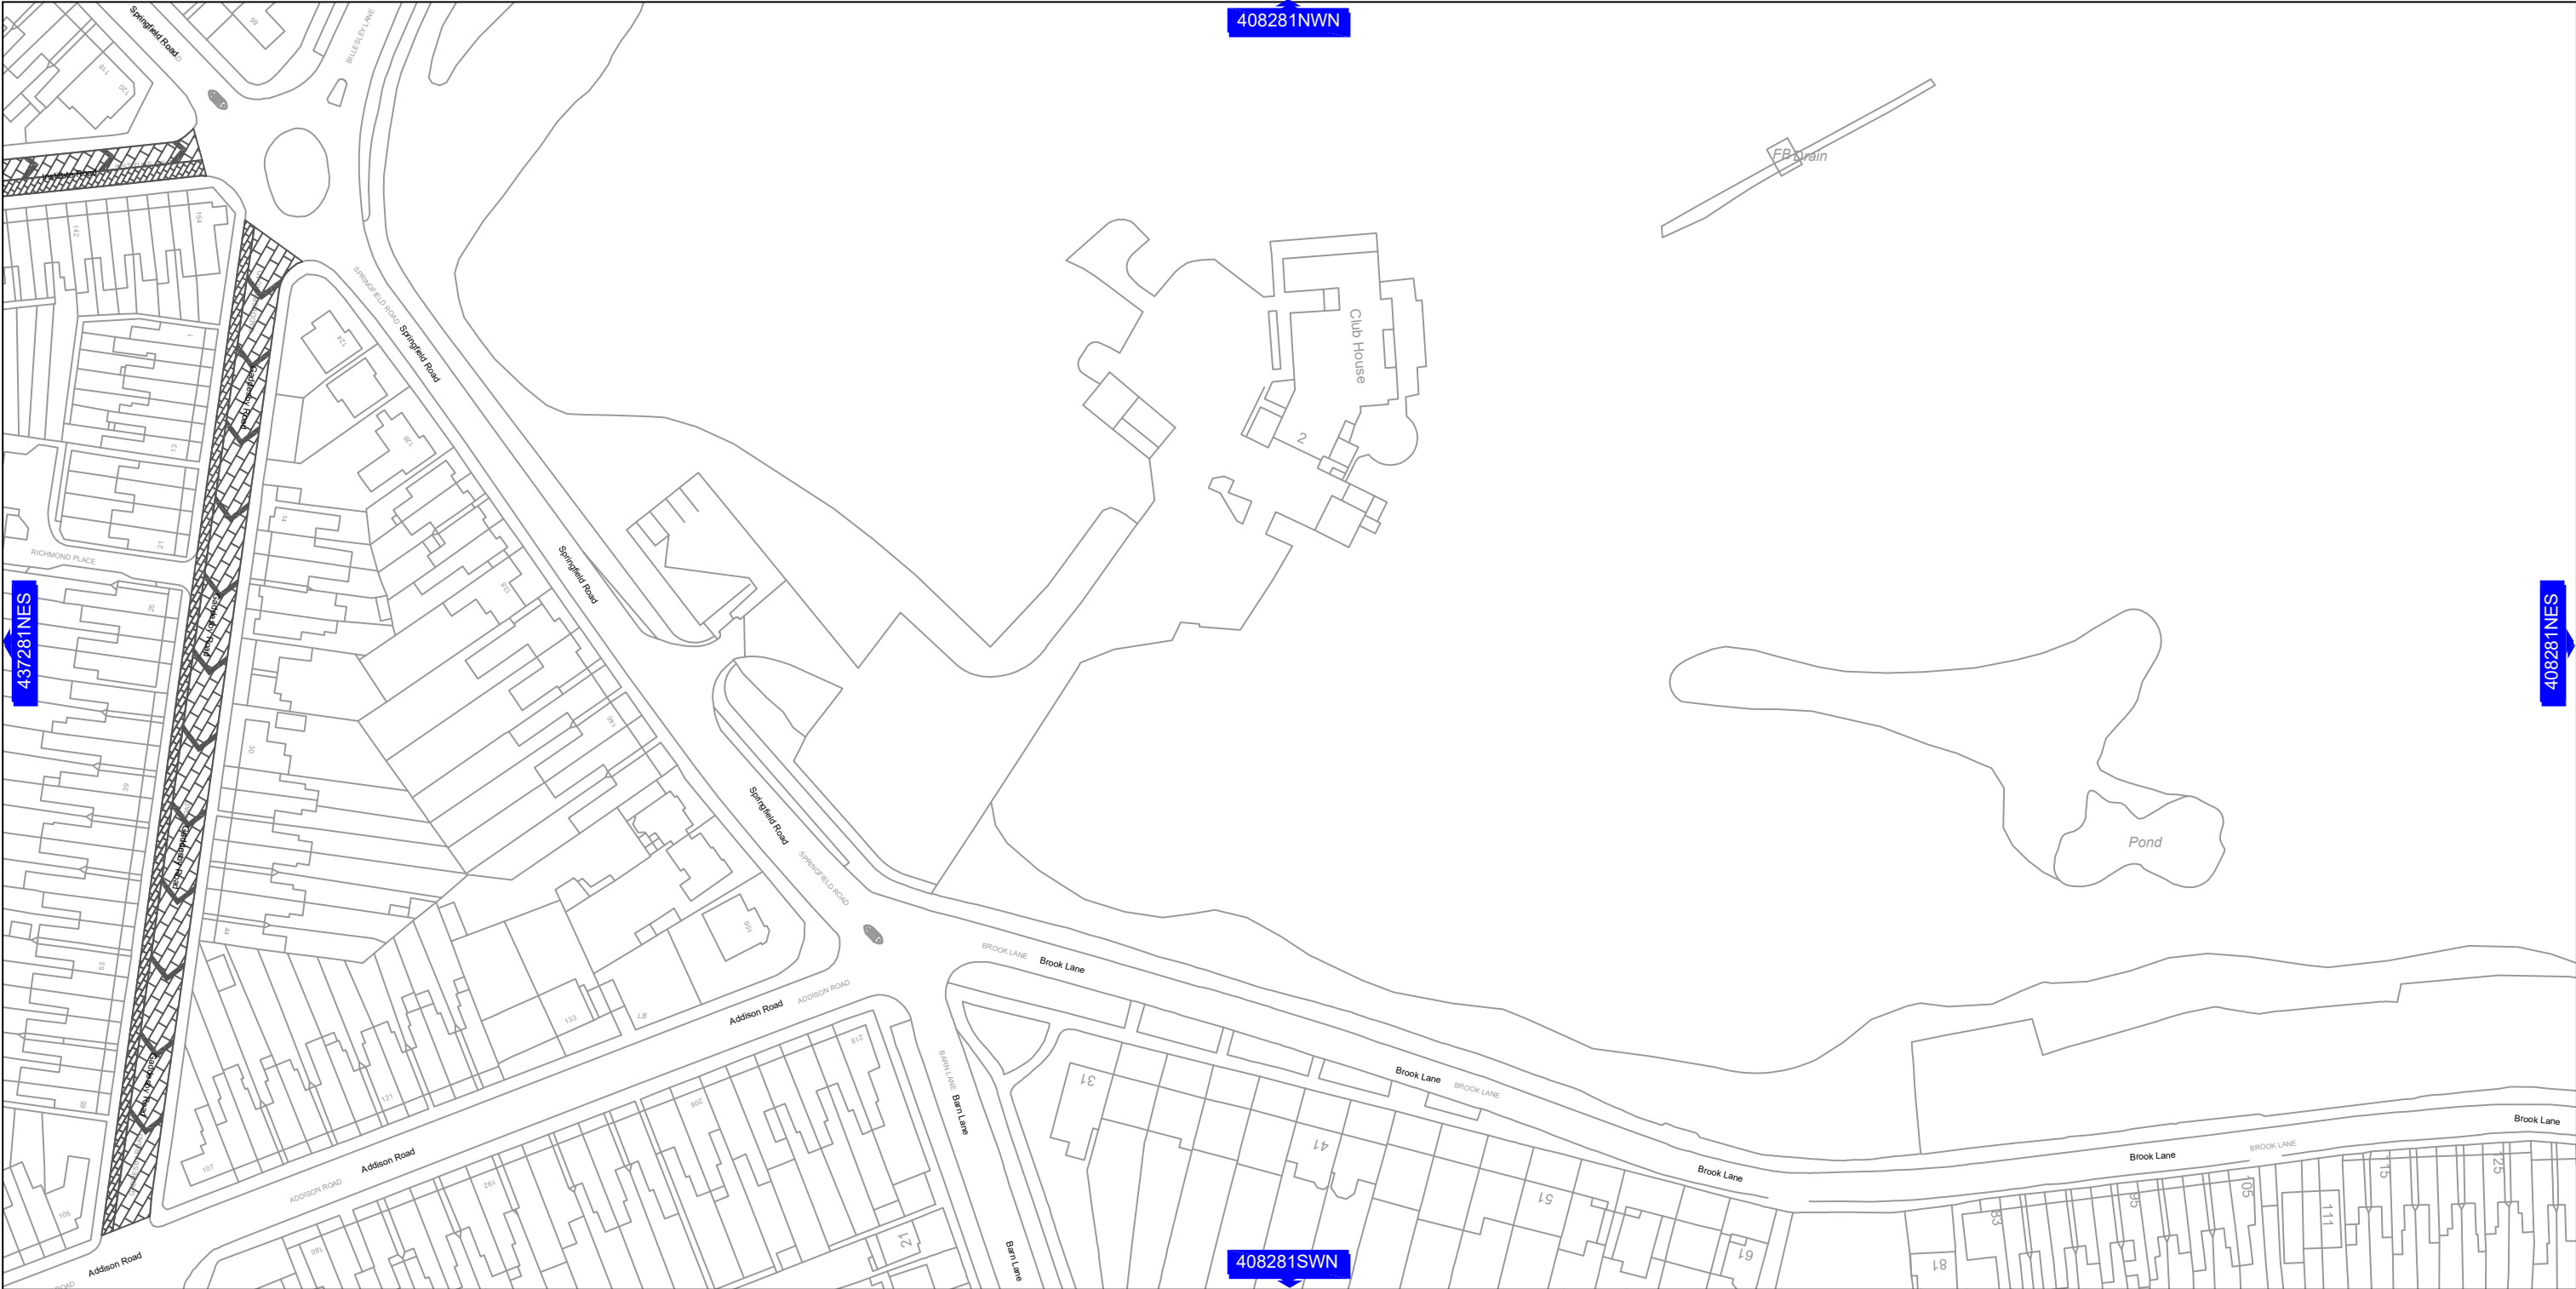



Birmingham
City Council

TRANSPORT AND CONNECTIVITY
1 LANCASTER CIRCUS, BIRMINGHAM, B4 7DQ



SCHEME


BIRMINGHAM CITY COUNCIL (KINGS
HEATH LOW TRAFFIC NEIGHBOURHOOD)
(TRAFFIC REGULATION ORDER XXXX)

DRAWING


Plan reference: L00228-BCC-P2-TRO-004
Effective date: XXXX



Key

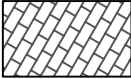

One-Way
Motor Vehicles

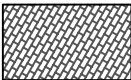

Cycle Contraflow

This map is based upon Ordnance Survey material with the permission of Ordnance Survey on behalf of the Controller of Her Majesty's Stationery Office Crown copyright. Unauthorised reproduction infringes Crown copyright and may lead to prosecution or civil proceedings. B.C.C. Licence No 100021326 Date 2020

08/2025 08/2025	T1 T0	Removed Grid Lines Tender Issue		AC AC	BCC BCC	AN AN
DATE	REV	REVISIONS		DRN.	DES.	P.M.
SCALE		1:1250		STATUS TENDER		
P.M.		AN		DESIGNER BCC		DRAWN AC
DRAWING NO					REV.	
L00228-BCC-P2-TRO-004					T1	
A3 SHEET						