


TRANSPORT AND CONNECTIVITY
1 LANCASTER CIRCUS, BIRMINGHAM, B4 7DQ




This map is based upon Ordnance Survey material with the permission of Ordnance Survey on behalf of the Controller of Her Majesty's Stationery Office Crown copyright. Unauthorised reproduction infringes Crown copyright and may lead to prosecution or civil proceedings. B.C.C. Licence No 100021326 Date 2020

SCHEME


BIRMINGHAM CITY COUNCIL (KINGS HEATH LOW TRAFFIC NEIGHBOURHOOD) (TRAFFIC REGULATION ORDER XXXX)

DRAWING

Plan reference: L00228-BCC-P1-TRO-006
Effective date: XXXX




Key



Traffic Regulation Order Boundary. Only this Traffic Regulation Order's restrictions are shown


08/2025	T3	Drawing Number Resequence	AC	BCC	AN
07/2025	T2	Amended Labels	AC	BCC	AN
07/2025	T1	Updated Waiting Restrictions	AC	BCC	AN
07/2025	T0	Tender Issue	DAF	BCC	AN
DATE	REV	REVISIONS	DRN.	DES.	P.M.
SCALE		STATUS			
1:1250		TENDER			
P.M.		DESIGNER	DRAWN		
AN		BCC	DAF		
DRAWING NO					REV.
L00228-BCC-P1-TRO-006					T3
A3 SHEET					





Birmingham City Council

TRANSPORT AND CONNECTIVITY
1 LANCASTER CIRCUS, BIRMINGHAM, B4 7DQ



This map is based upon Ordnance Survey material with the permission of Ordnance Survey on behalf of the Controller of Her Majesty's Stationery Office Crown copyright. Unauthorised reproduction infringes Crown copyright and may lead to prosecution or civil proceedings. B.C.C. Licence No 100021326 Date 2020


SCHEME

BIRMINGHAM CITY COUNCIL (KINGS HEATH LOW TRAFFIC NEIGHBOURHOOD) (TRAFFIC REGULATION ORDER XXXX)

DRAWING


Plan reference: L00228-BCC-P2-TRO-006

Effective date: XXXX



N

Key



Traffic Regulation Order Boundary. Only this Traffic Regulation Order's restrictions are shown

08/2025	T1	Removed Grid Lines	AC	BCC	AN
08/2025	T0	Tender Issue	AC	BCC	AN
DATE	REV	REVISIONS	DRN.	DES.	P.M.
SCALE		STATUS			
1:1250		TENDER			
P.M.		DESIGNER	DRAWN		
AN		BCC	AC		
DRAWING NO					REV.
L00228-BCC-P2-TRO-006					T1
A3 SHEET					





Birmingham
City Council

TRANSPORT AND CONNECTIVITY
1 LANCASTER CIRCUS, BIRMINGHAM, B4 7DQ




SCHEME


BIRMINGHAM CITY COUNCIL (KINGS
HEATH LOW TRAFFIC NEIGHBOURHOOD)
(TRAFFIC REGULATION ORDER XXXX)

DRAWING

Plan reference: L00228-BCC-P2-TRO-007
Effective date: XXXX




Key

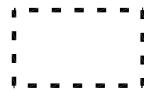 Traffic Regulation Order
Boundary. Only this
Traffic Regulation Order's
restrictions are shown

08/2025 08/2025	T1 T0	Removed Grid Lines Tender Issue	AC AC	BCC BCC	AN AN
DATE	REV	REVISIONS	DRN.	DES.	P.M.
SCALE		STATUS			
1:1250		TENDER			
P.M.		DESIGNER	DRAWN		
AN		BCC	AC		
DRAWING NO				REV.	
L00228-BCC-P2-TRO-007				T1	
A3 SHEET					

This map is based upon Ordnance Survey material with the permission of Ordnance Survey on behalf of the Controller of Her Majesty's Stationery Office Crown copyright. Unauthorised reproduction infringes Crown copyright and may lead to prosecution or civil proceedings. B.C.C. Licence No 100021326 Date 2020

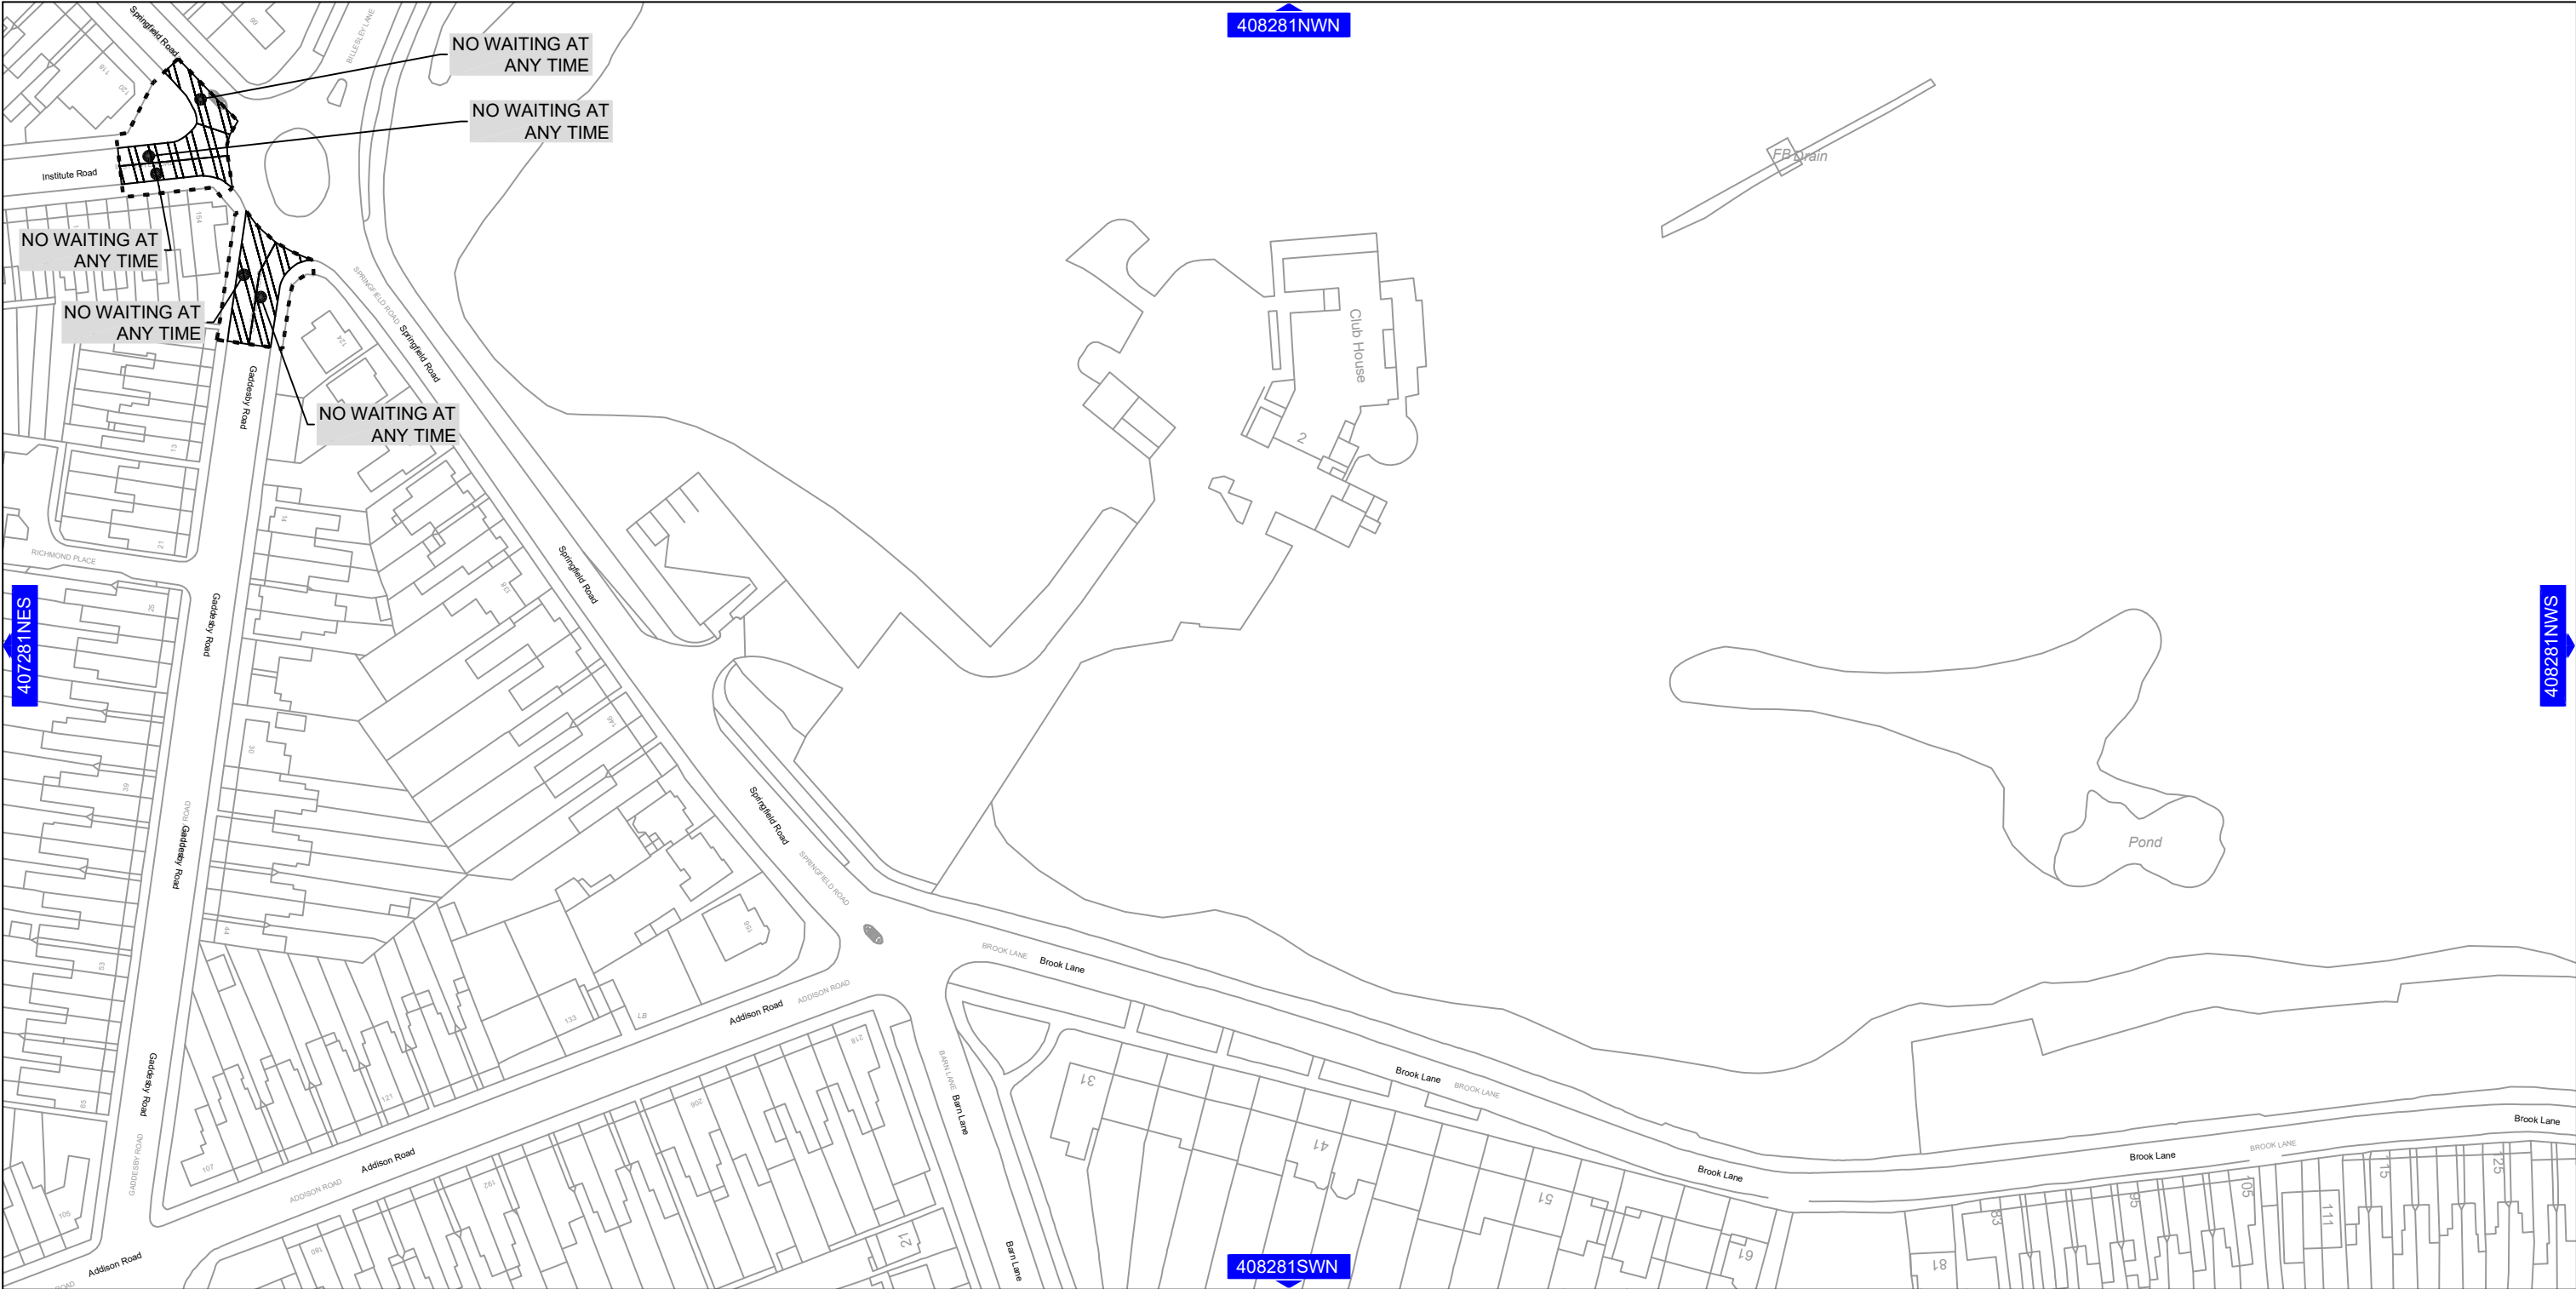

TRANSPORT AND CONNECTIVITY
1 LANCASTER CIRCUS, BIRMINGHAM, B4 7DQ



SCHEME
**BIRMINGHAM CITY COUNCIL (KINGS
HEATH LOW TRAFFIC NEIGHBOURHOOD)
(TRAFFIC REGULATION ORDER XXXX)**

DRAWING
**Plan reference: L00228-BCC-P2-TRO-008
Effective date: XXXX**




Key




Traffic Regulation Order
Boundary. Only this
Traffic Regulation Order's
restrictions are shown

This map is based upon Ordnance Survey material with the permission of Ordnance Survey on behalf of the Controller of Her Majesty's Stationery Office Crown copyright. Unauthorised reproduction infringes Crown copyright and may lead to prosecution or civil proceedings. B.C.C. Licence No 100021326 Date 2020


08/2025	T1	Removed Grid Lines	AC	BCC	AN
08/2025	T0	Tender Issue	AC	BCC	AN
DATE	REV	REVISIONS	DRN.	DES.	P.M.
SCALE		STATUS			
1:1250		TENDER			
P.M.		DESIGNER	DRAWN		
AN		BCC	AC		
DRAWING NO				REV.	
L00228-BCC-P2-TRO-008				T0	
A3 SHEET					

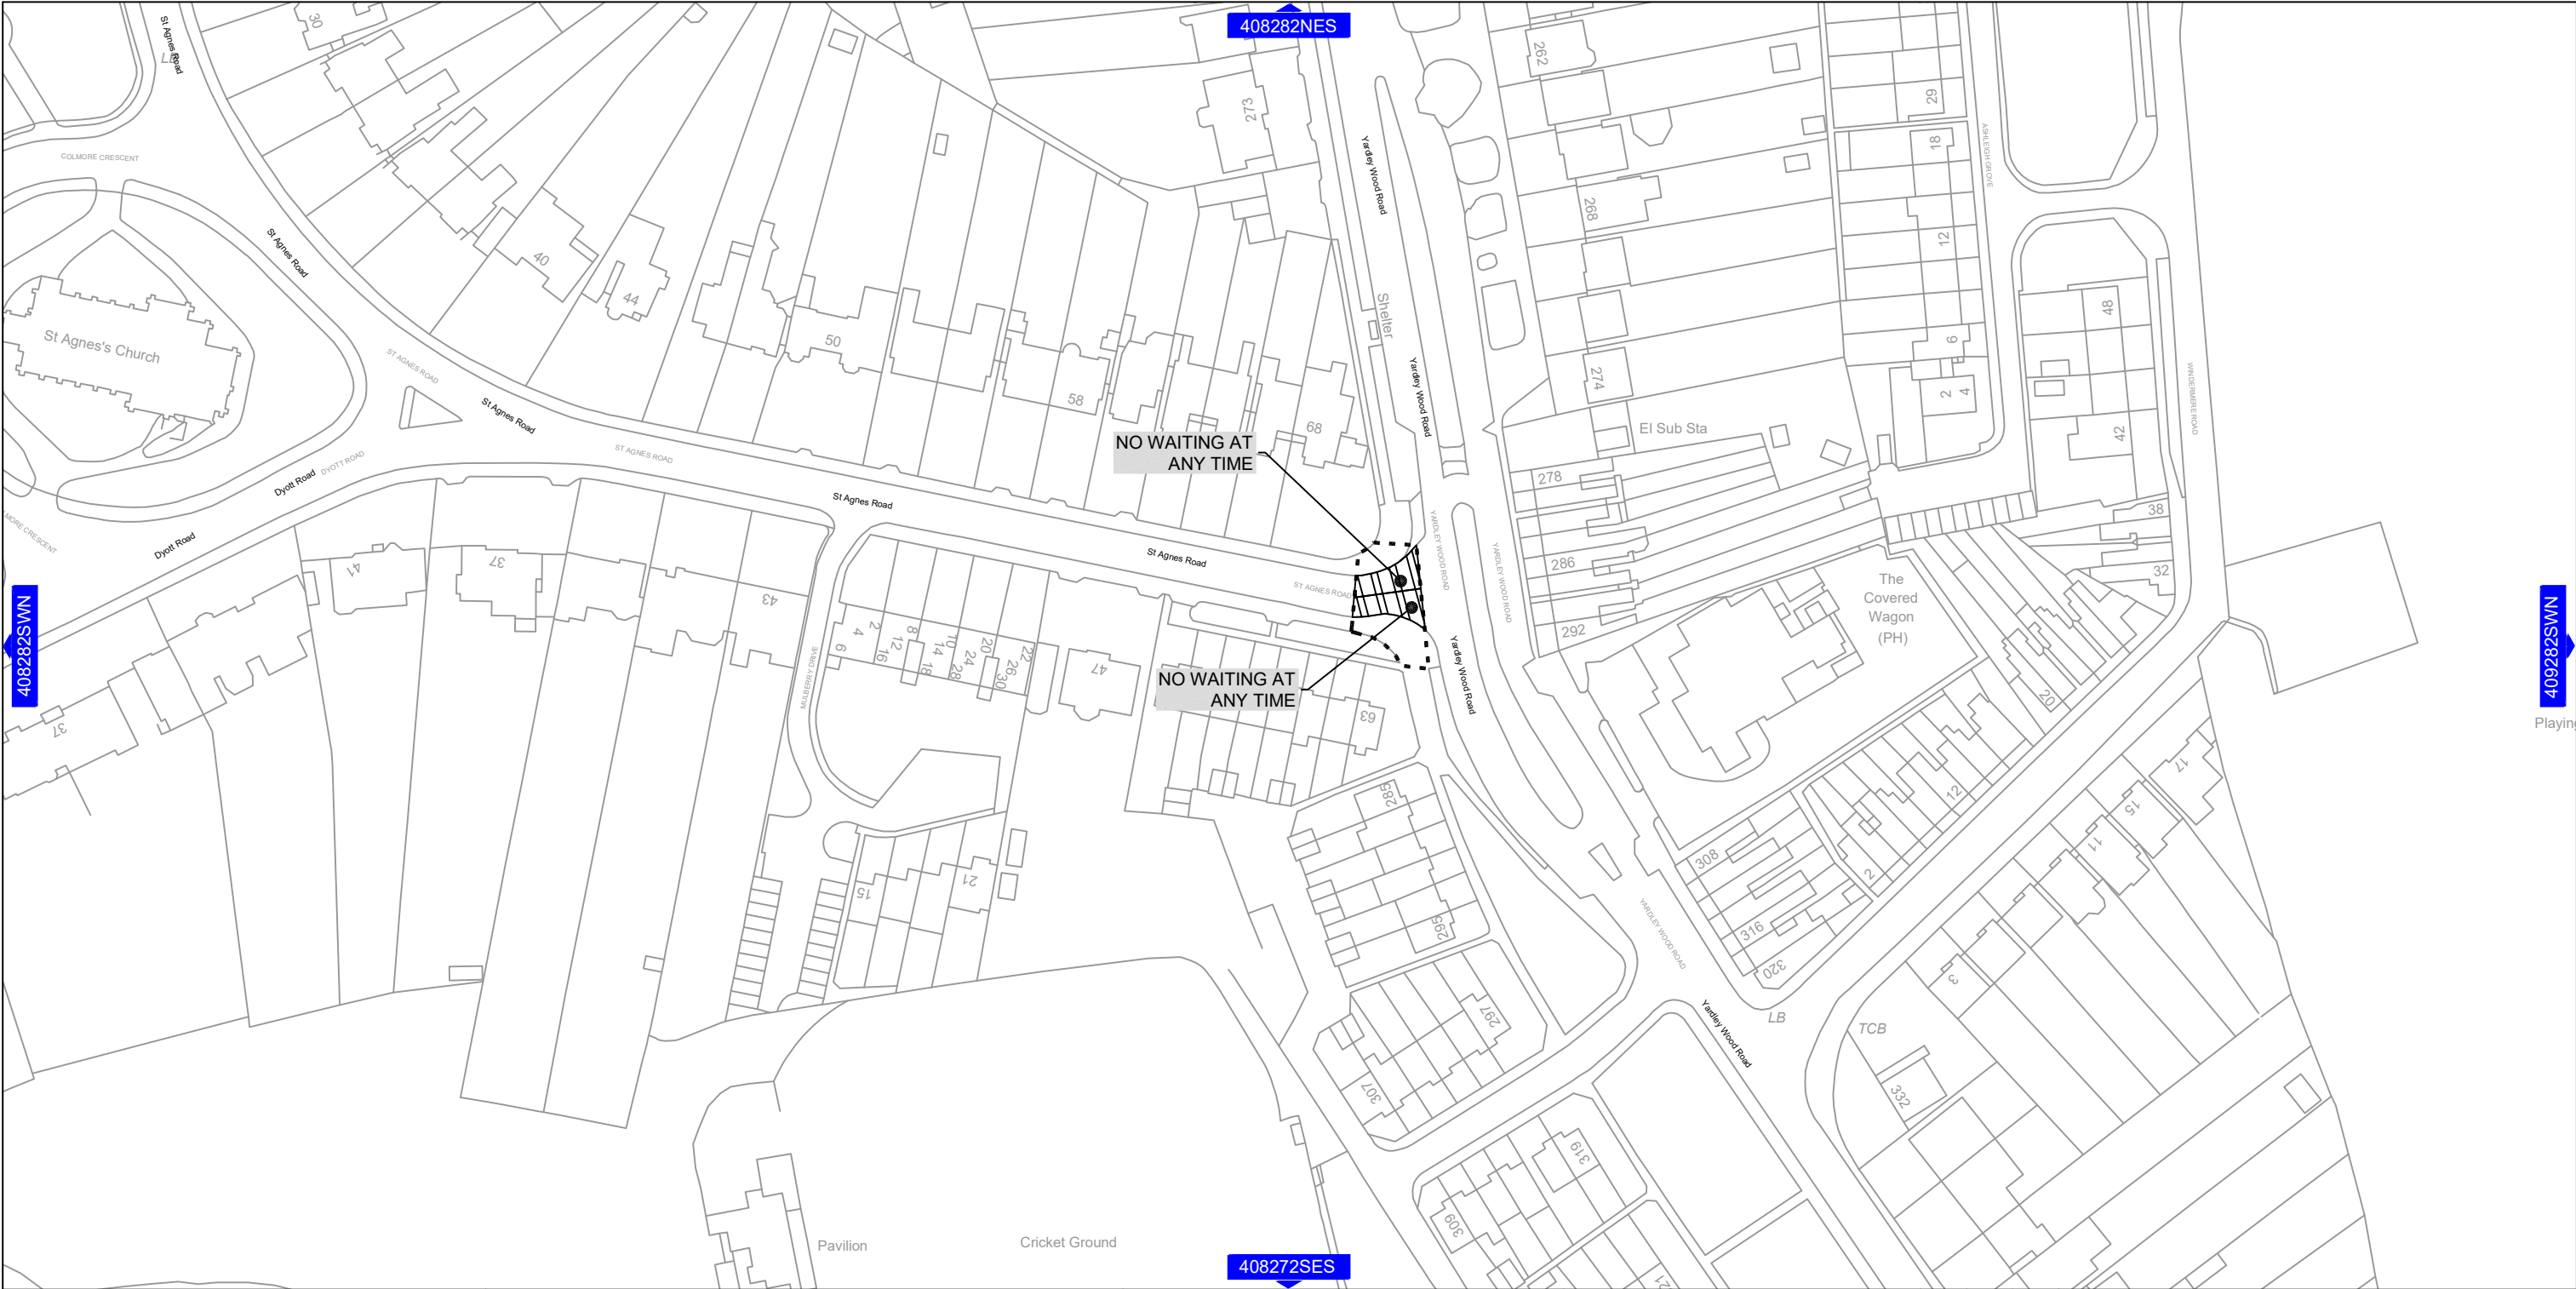



Birmingham City Council

TRANSPORT AND CONNECTIVITY
1 LANCASTER CIRCUS, BIRMINGHAM, B4 7DQ



This map is based upon Ordnance Survey material with the permission of Ordnance Survey on behalf of the Controller of Her Majesty's Stationery Office Crown copyright. Unauthorised reproduction infringes Crown copyright and may lead to prosecution or civil proceedings. B.C.C. Licence No 100021326 Date 2020


SCHEME

BIRMINGHAM CITY COUNCIL (KINGS HEATH LOW TRAFFIC NEIGHBOURHOOD) (TRAFFIC REGULATION ORDER XXXX)

DRAWING


Plan reference: L00228-BCC-P2-TRO-016

Effective date: XXXX




N


Key



Traffic Regulation Order Boundary. Only this Traffic Regulation Order's restrictions are shown


08/2025	T1	Removed Grid Lines	AC	BCC	AN
08/2025	T0	Tender Issue	AC	BCC	AN
DATE	REV	REVISIONS	DRN.	DES.	P.M.
SCALE		STATUS			
1:1250		TENDER			
P.M.		DESIGNER	DRAWN		
AN		BCC	AC		
DRAWING NO					REV.
L00228-BCC-P2-TRO-009					T1
A3 SHEET					

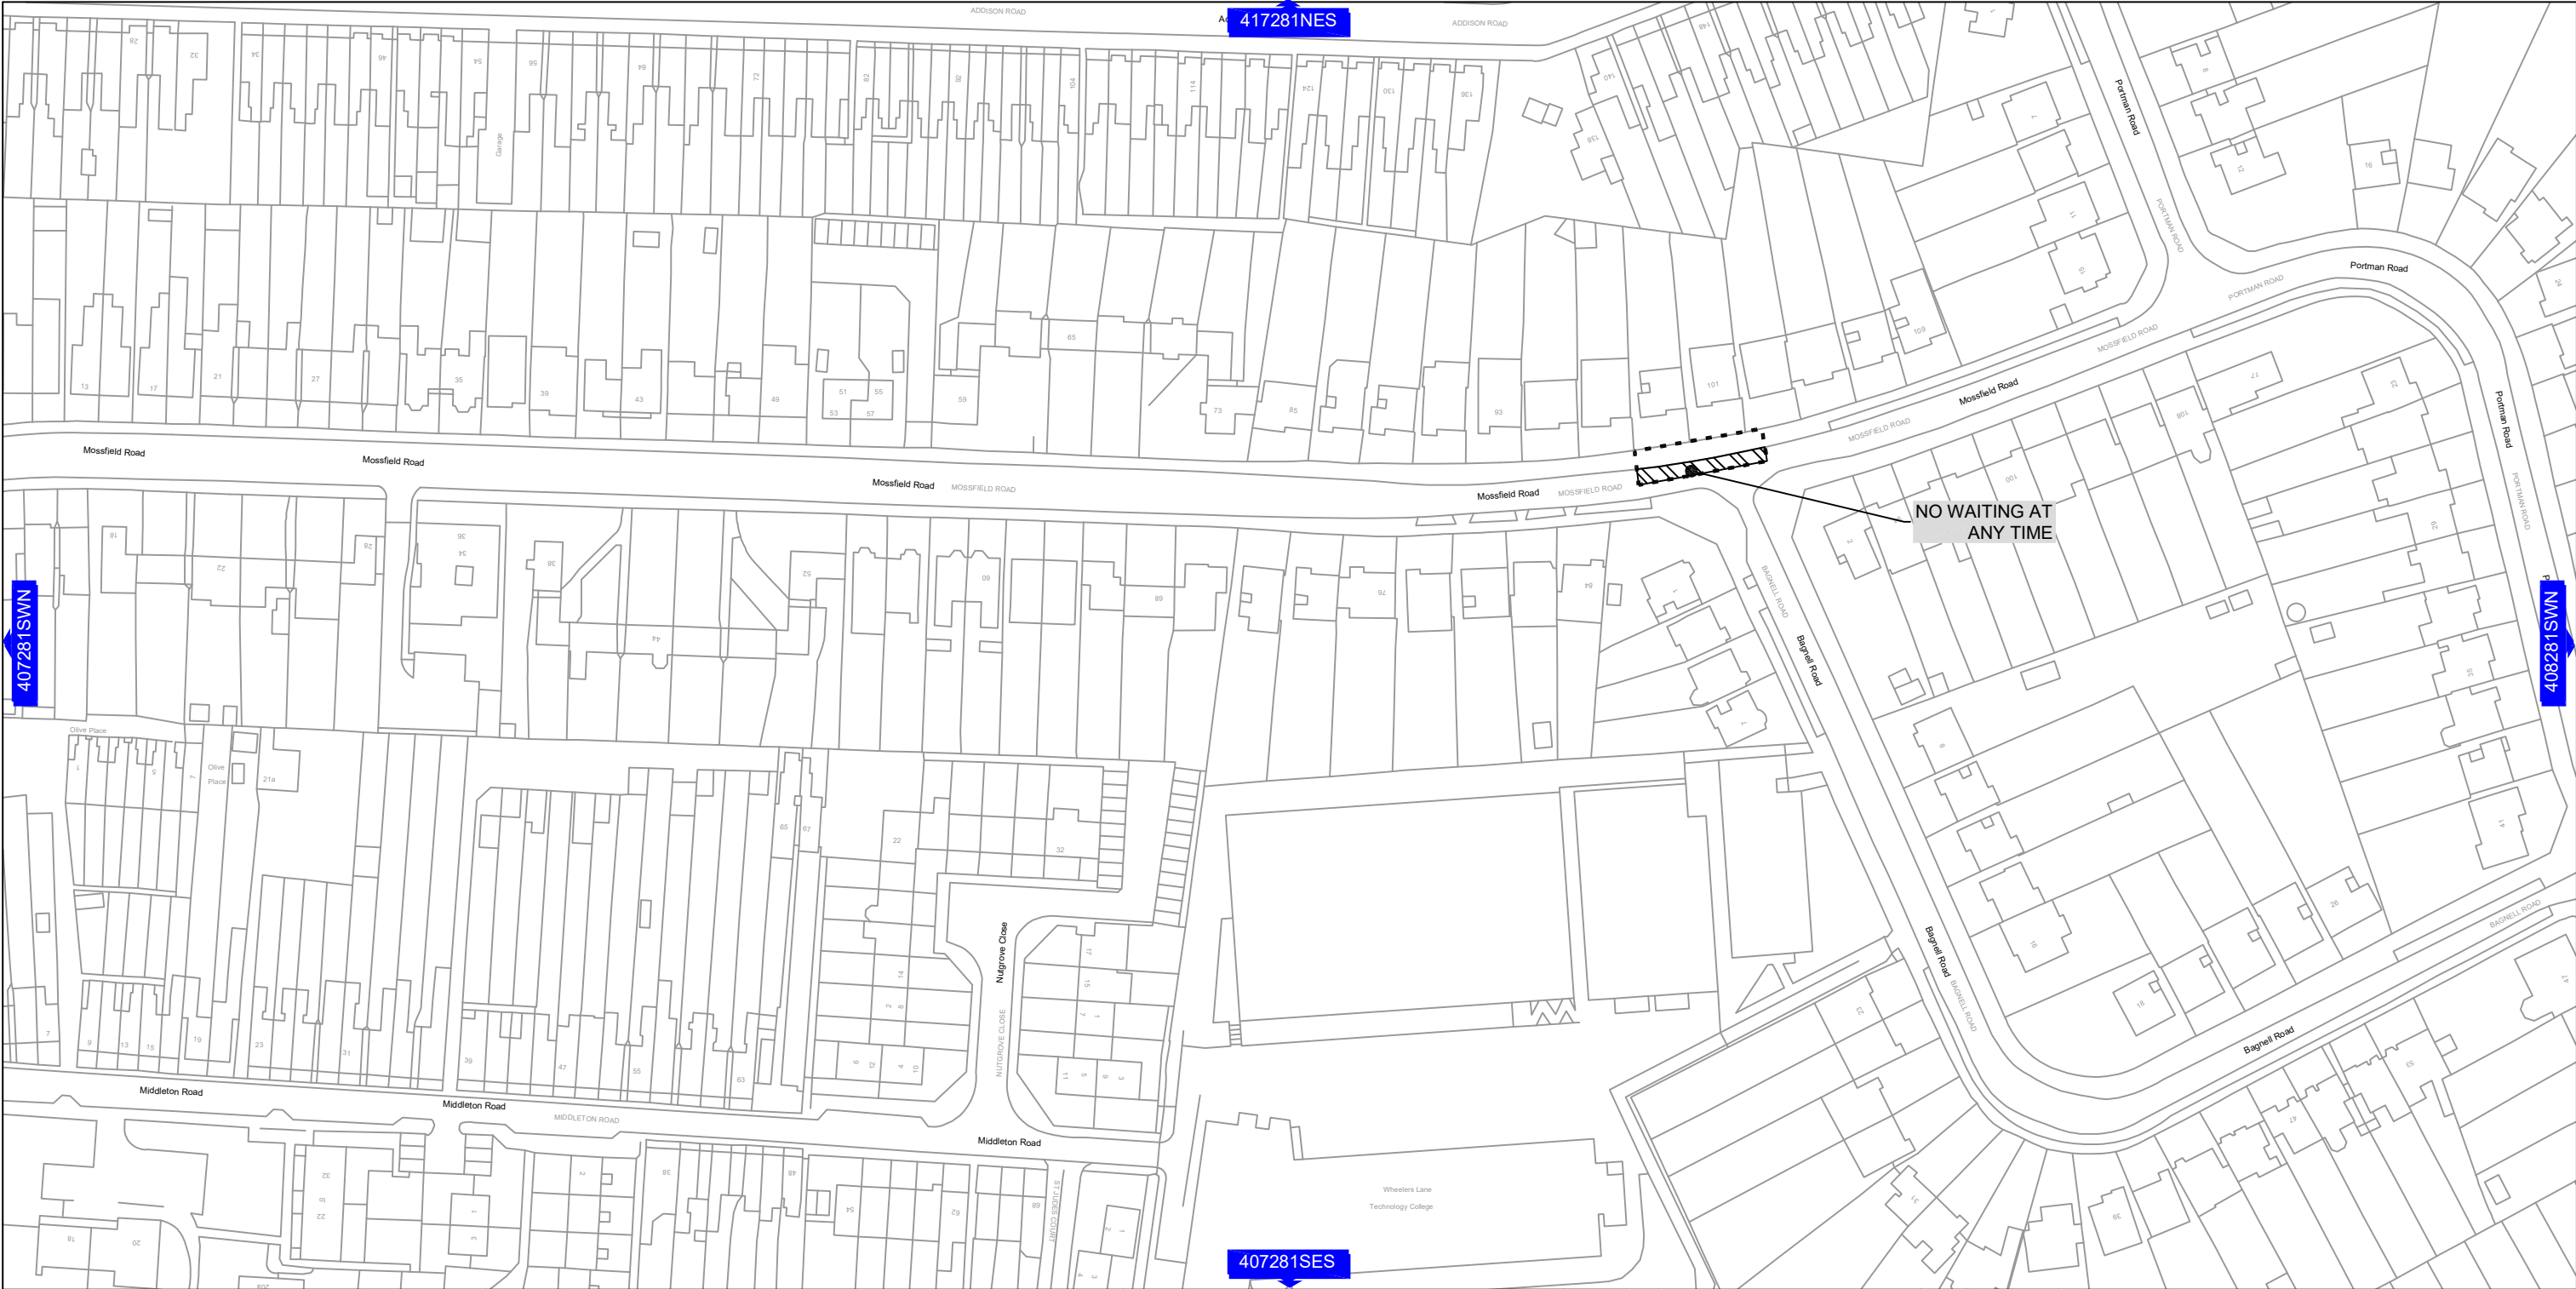



Birmingham City Council

TRANSPORT AND CONNECTIVITY
1 LANCASTER CIRCUS, BIRMINGHAM, B4 7DQ



This map is based upon Ordnance Survey material with the permission of Ordnance Survey on behalf of the Controller of Her Majesty's Stationery Office Crown copyright. Unauthorised reproduction infringes Crown copyright and may lead to prosecution or civil proceedings. B.C.C. Licence No 100021326 Date 2020

SCHEME


BIRMINGHAM CITY COUNCIL (KINGS HEATH LOW TRAFFIC NEIGHBOURHOOD) (TRAFFIC REGULATION ORDER XXXX)

DRAWING


Plan reference: L00228-BCC-P2-TRO-010

Effective date: XXXX

N




Key



Traffic Regulation Order Boundary. Only this Traffic Regulation Order's restrictions are shown

08/2025	T2	Removed Grid Lines	AC	BCC	AN
08/2025	T1	Extent of restriction altered	MD	BCC	AN
08/2025	T0	Tender Issue	AC	BCC	AN
DATE	REV	REVISIONS	DRN.	DES.	P.M.
SCALE		STATUS			
1:1250		TENDER			
P.M.		DESIGNER	DRAWN		
AN		BCC	AC		
DRAWING NO			REV.		
L00228-BCC-P2-TRO-010			T2		
A3 SHEET					

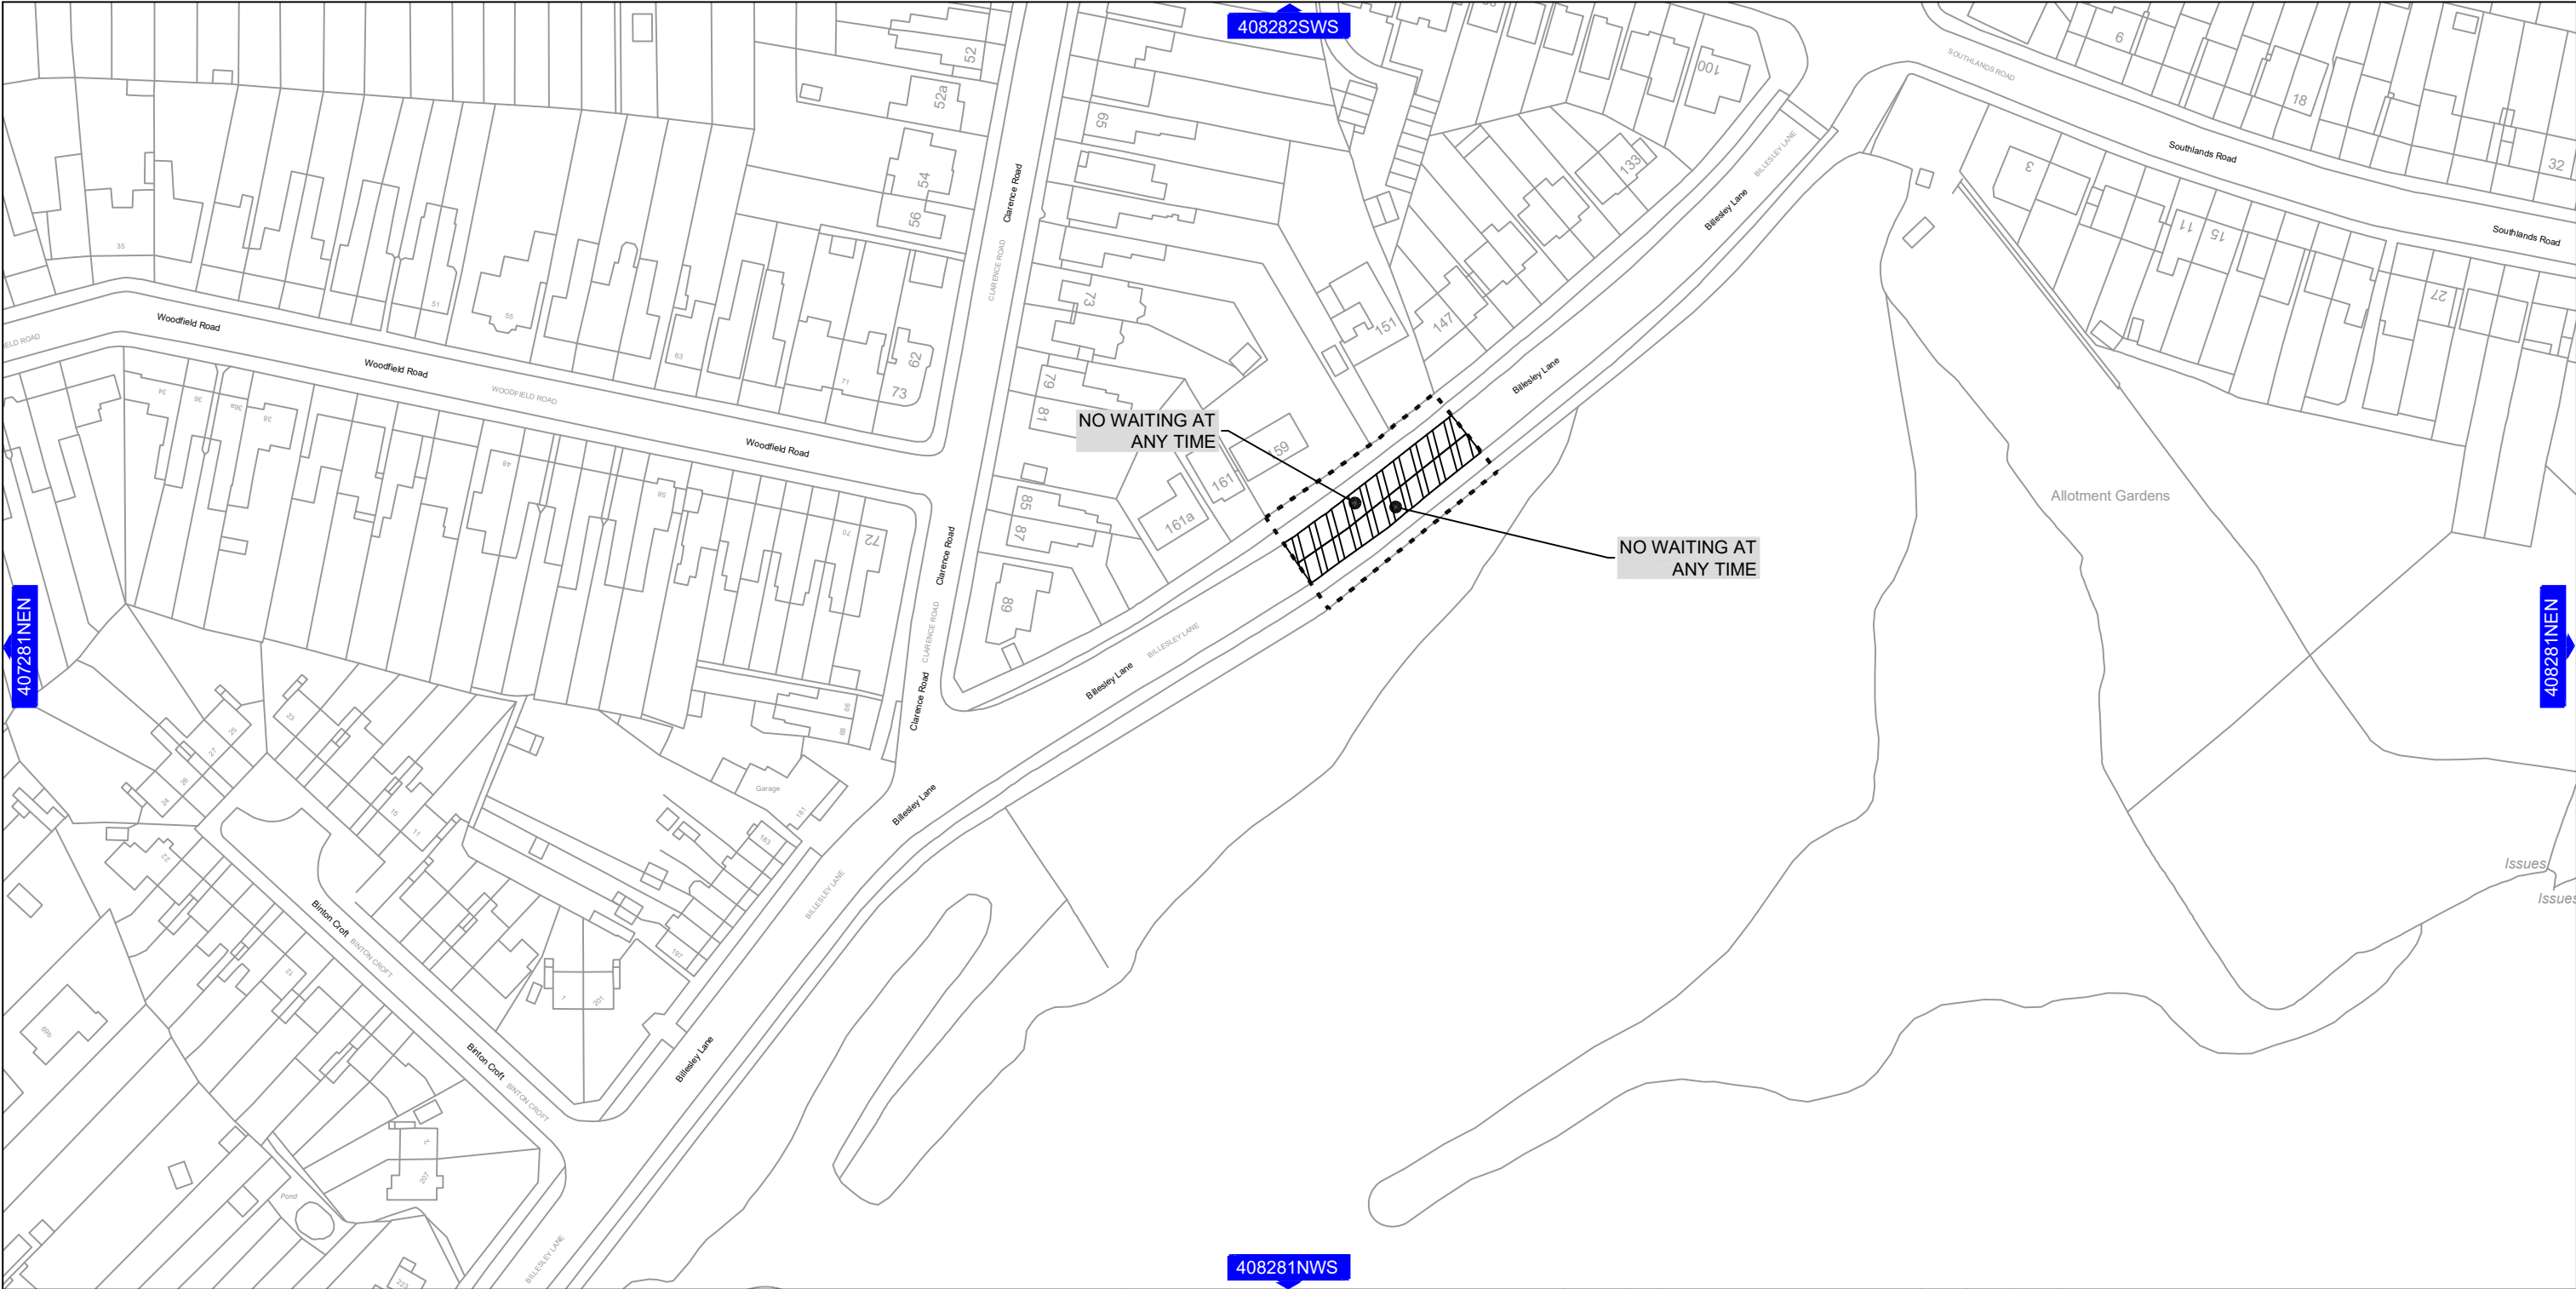

TRANSPORT AND CONNECTIVITY
1 LANCASTER CIRCUS, BIRMINGHAM, B4 7DQ



SCHEME
**BIRMINGHAM CITY COUNCIL (KINGS
HEATH LOW TRAFFIC NEIGHBOURHOOD)
(TRAFFIC REGULATION ORDER XXXX)**

DRAWING
**Plan reference: L00228-BCC-P2-TRO-011
Effective date: XXXX**




Key




Traffic Regulation Order
Boundary. Only this
Traffic Regulation Order's
restrictions are shown

This map is based upon Ordnance Survey material with the permission of Ordnance Survey on behalf of the Controller of Her Majesty's Stationery Office Crown copyright. Unauthorised reproduction infringes Crown copyright and may lead to prosecution or civil proceedings. B.C.C. Licence No 100021326 Date 2020


08/2025 08/2025	T1 T0	Removed Grid Lines Tender Issue	AC AC	BCC BCC	AN AN
DATE	REV	REVISIONS	DRN.	DES.	P.M.
SCALE		STATUS			
1:1250		TENDER			
P.M.	AN	DESIGNER	BCC	DRAWN	AC
DRAWING NO				REV.	
L00228-BCC-P2-TRO-011				T1	
A3 SHEET					

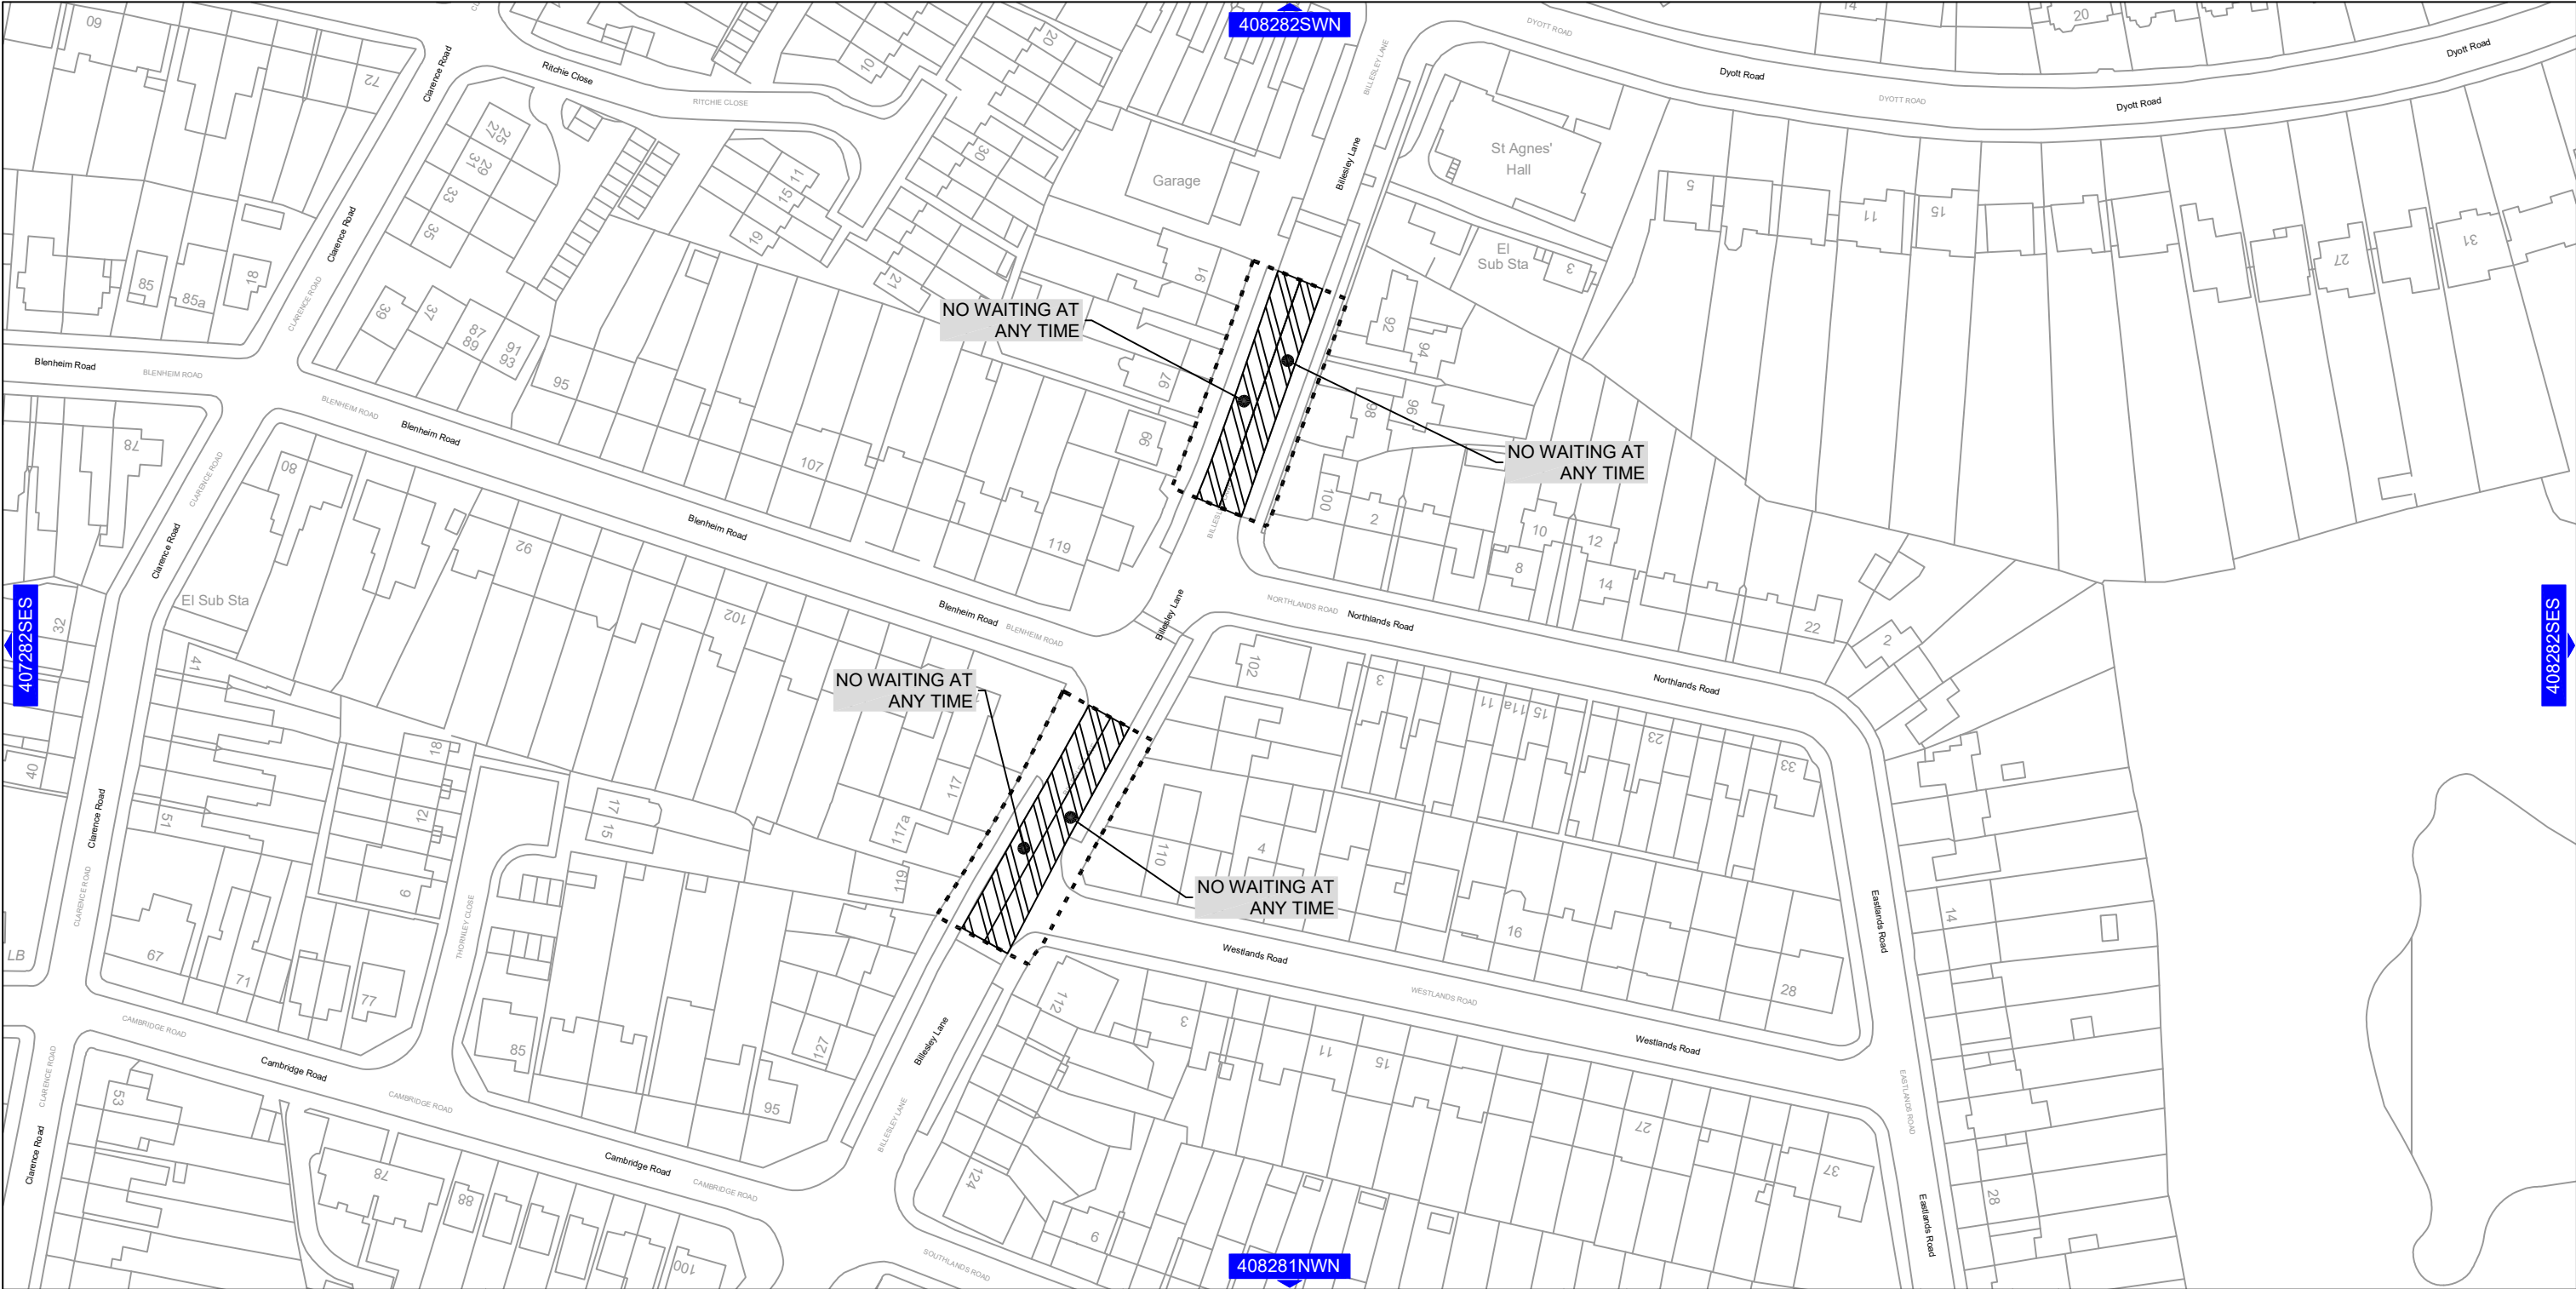



Birmingham City Council

TRANSPORT AND CONNECTIVITY
1 LANCASTER CIRCUS, BIRMINGHAM, B4 7DQ



This map is based upon Ordnance Survey material with the permission of Ordnance Survey on behalf of the Controller of Her Majesty's Stationery Office Crown copyright. Unauthorised reproduction infringes Crown copyright and may lead to prosecution or civil proceedings. B.C.C. Licence No 100021326 Date 2020


SCHEME

BIRMINGHAM CITY COUNCIL (KINGS HEATH LOW TRAFFIC NEIGHBOURHOOD) (TRAFFIC REGULATION ORDER XXXX)


DRAWING

Plan reference: L00228-BCC-P2-TRO-012


Effective date: XXXX



Key

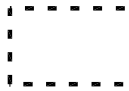 Traffic Regulation Order Boundary. Only this Traffic Regulation Order's restrictions are shown

08/2025	T1	Removed Grid Lines	AC	BCC	AN
08/2025	T0	Tender Issue	AC	BCC	AN
DATE	REV	REVISIONS	DRN.	DES.	P.M.
SCALE		STATUS			
1:1250		TENDER			
P.M.		DESIGNER	DRAWN		
AN		BCC	AC		
DRAWING NO					REV.
L00228-BCC-P2-TRO-012					T1
A3 SHEET					

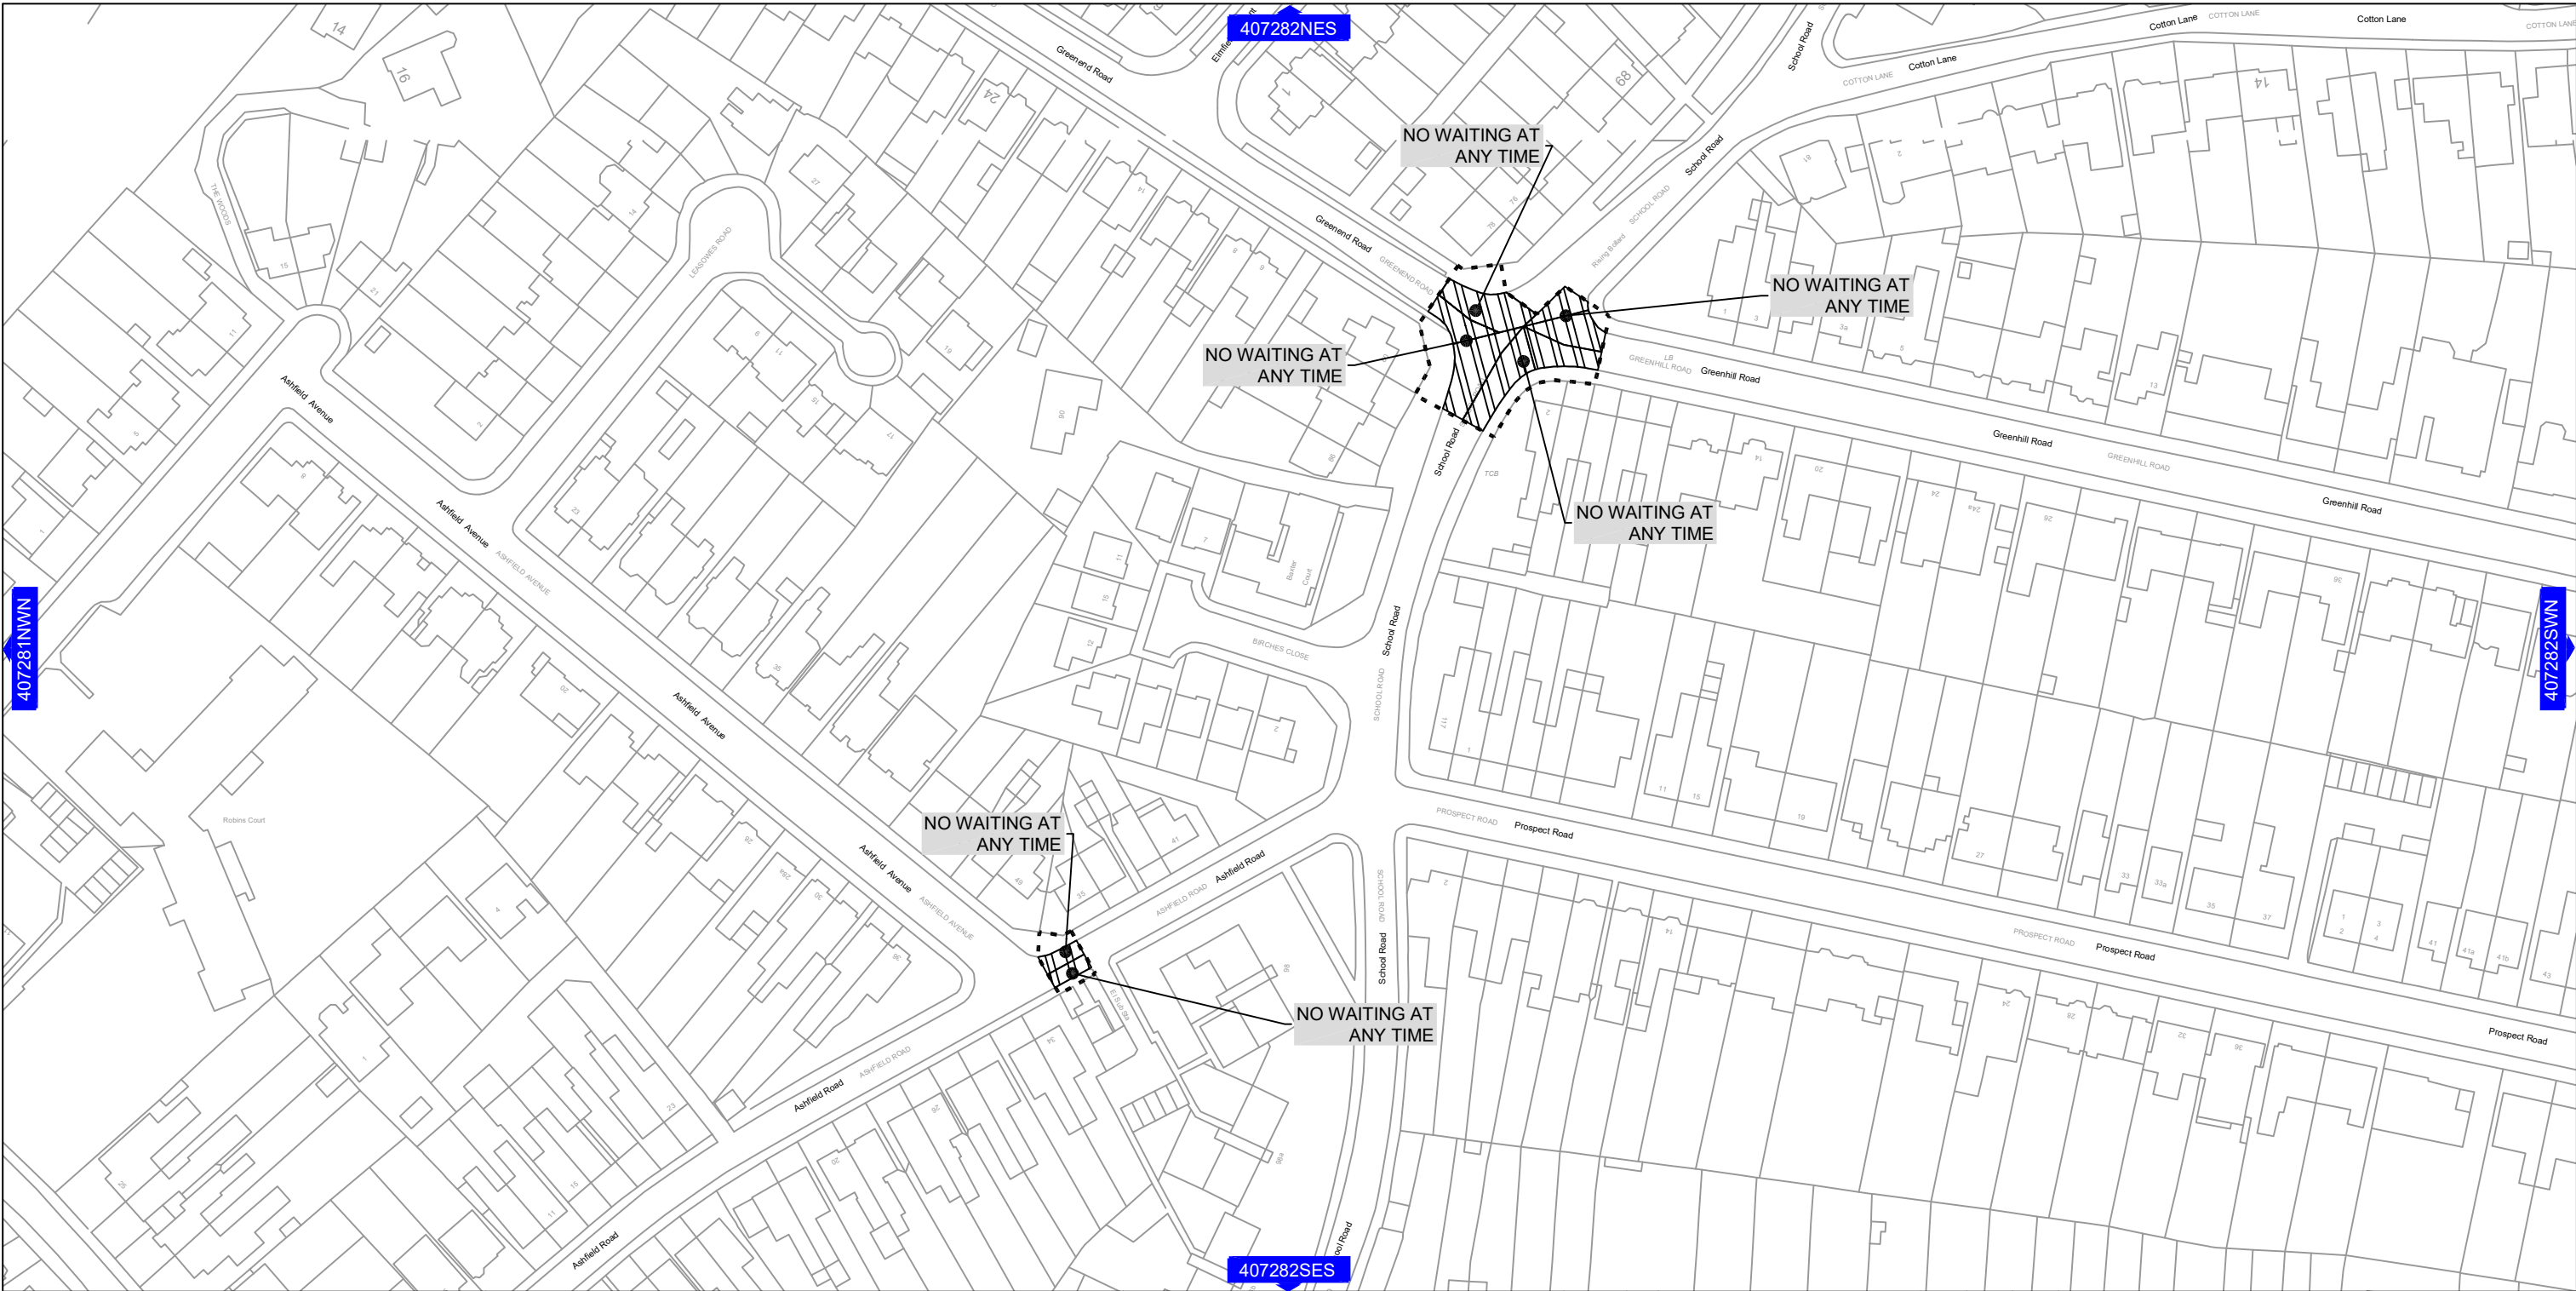

TRANSPORT AND CONNECTIVITY
1 LANCASTER CIRCUS, BIRMINGHAM, B4 7DQ



This map is based upon Ordnance Survey material with the permission of Ordnance Survey on behalf of the Controller of Her Majesty's Stationery Office Crown copyright. Unauthorised reproduction infringes Crown copyright and may lead to prosecution or civil proceedings. B.C.C. Licence No 100021326 Date 2020

SCHEME

BIRMINGHAM CITY COUNCIL (KINGS
HEATH LOW TRAFFIC NEIGHBOURHOOD)
(TRAFFIC REGULATION ORDER XXXX)

DRAWING

Plan reference: L00228-BCC-P2-TRO-013
Effective date: XXXX




Key



Traffic Regulation Order
Boundary. Only this
Traffic Regulation Order's
restrictions are shown

08/2025 08/2025	T1 T0	Removed Grid Lines Tender Issue	AC AC	BCC BCC	AN AN
DATE	REV	REVISIONS	DRN.	DES.	P.M.
SCALE		STATUS			
1:1250		TENDER			
P.M.		DESIGNER	DRAWN		
AN		BCC	AC		
DRAWING NO				REV.	
L00228-BCC-P2-TRO-013				T1	
A3 SHEET					

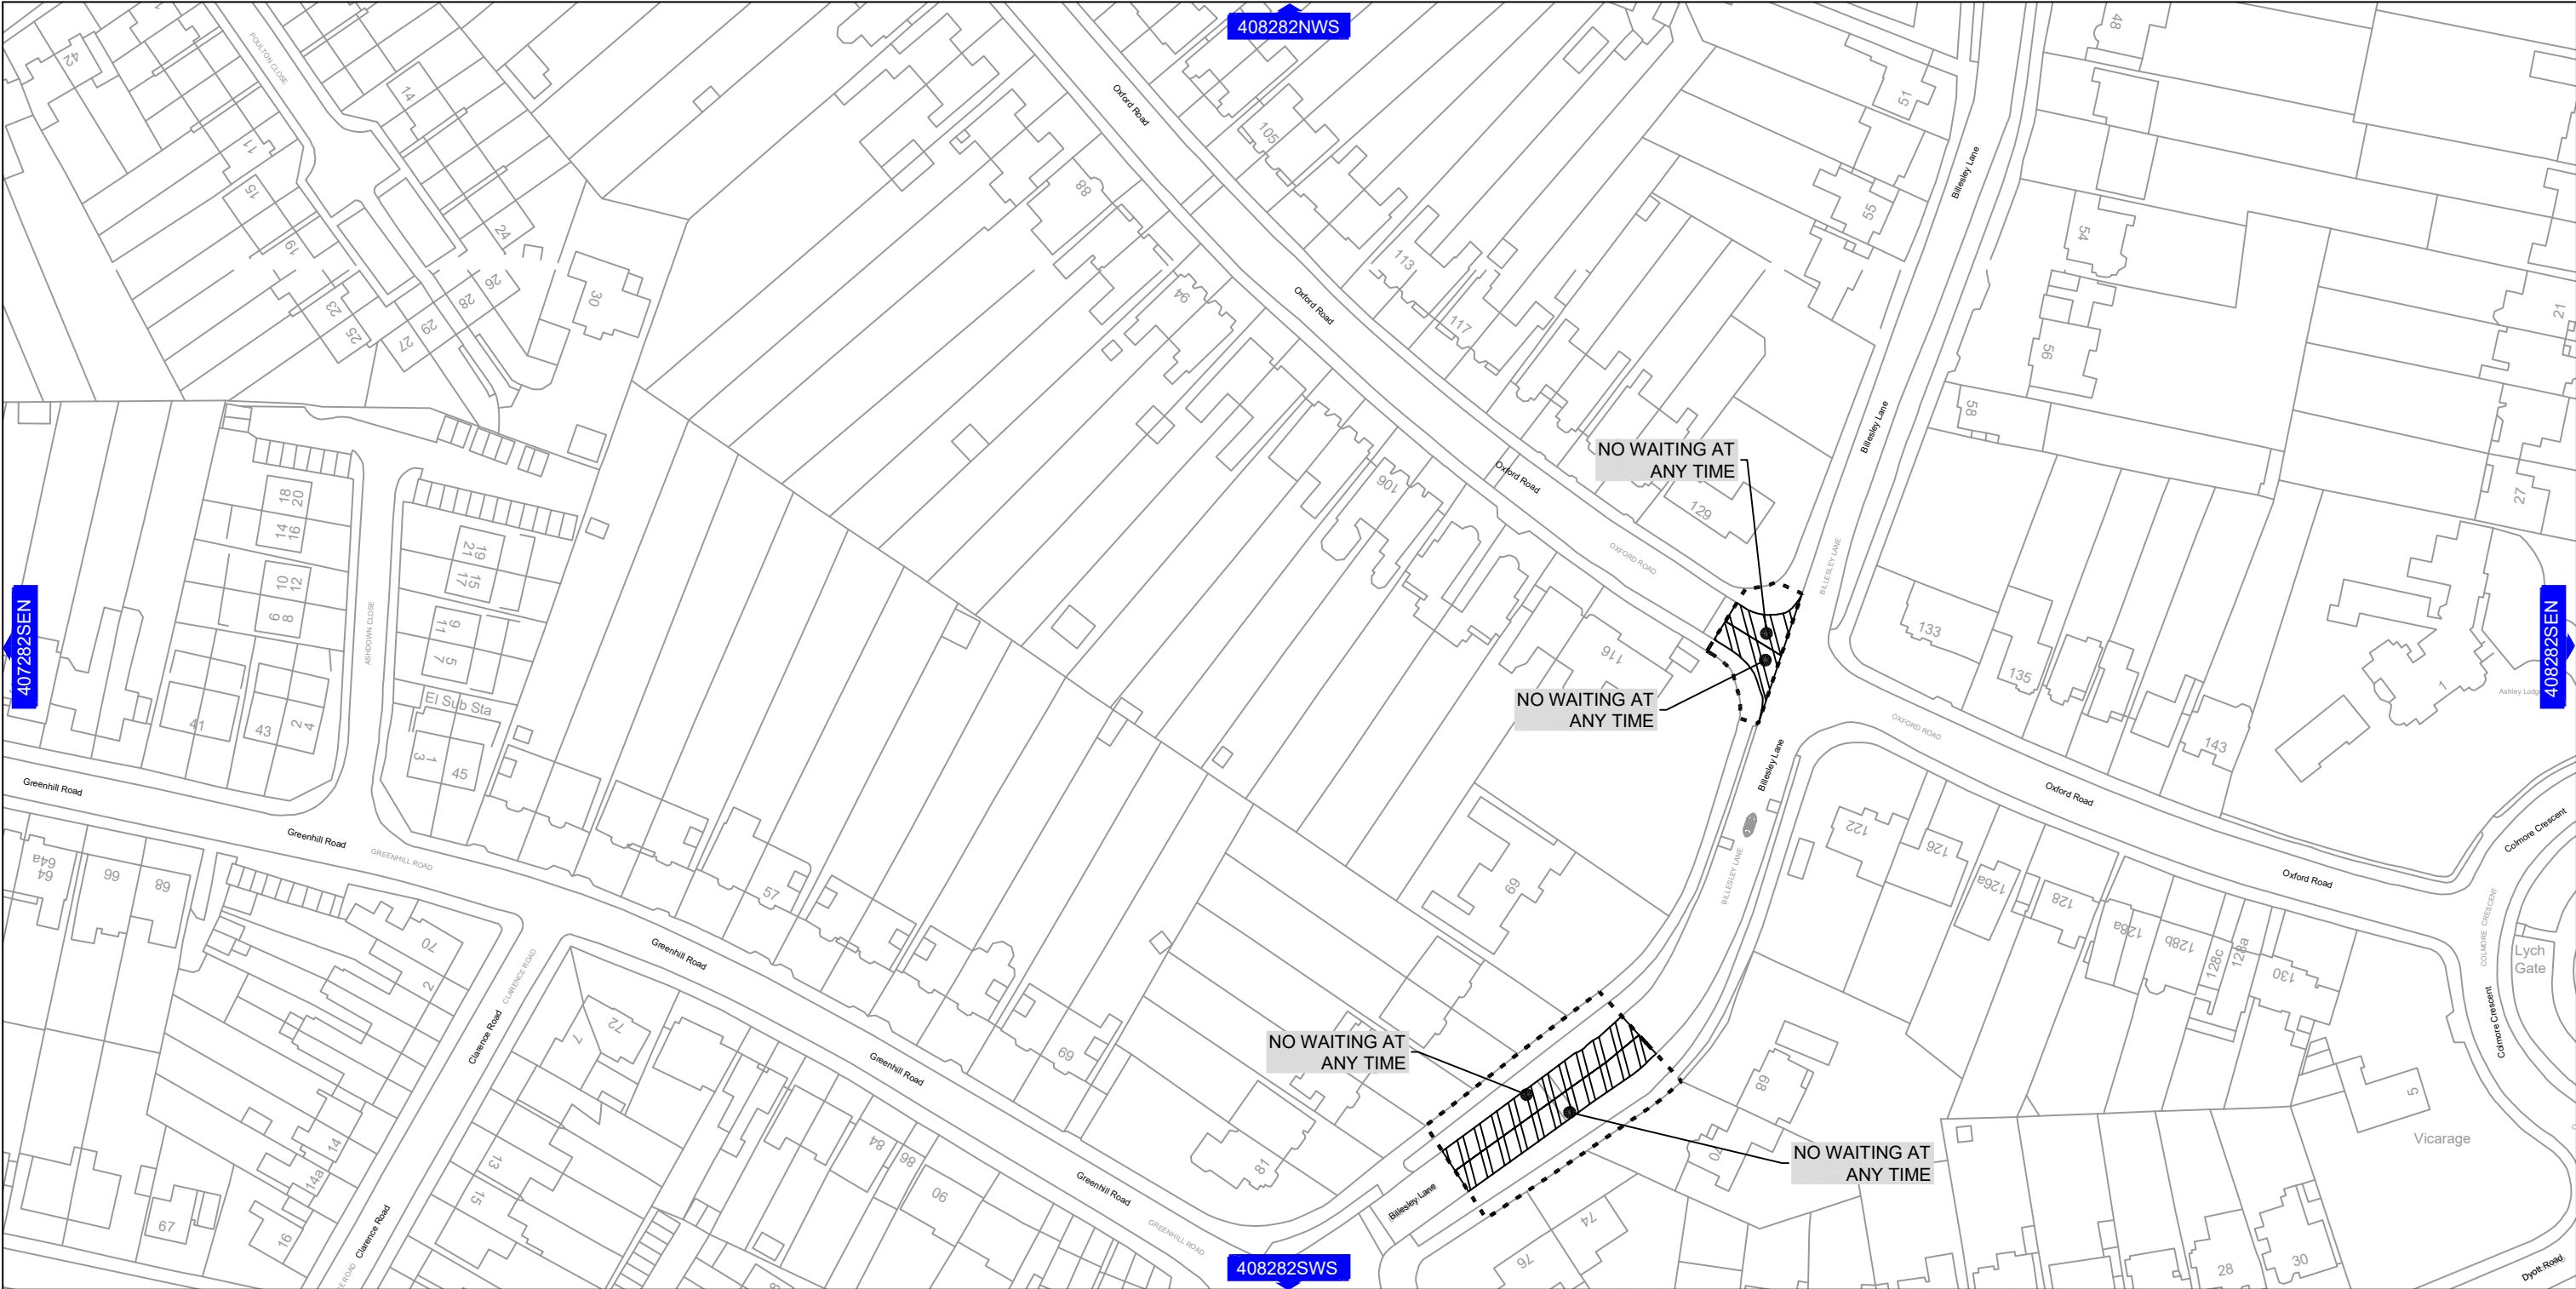

TRANSPORT AND CONNECTIVITY
1 LANCASTER CIRCUS, BIRMINGHAM, B4 7DQ




SCHEME
BIRMINGHAM CITY COUNCIL (KINGS
HEATH LOW TRAFFIC NEIGHBOURHOOD)
(TRAFFIC REGULATION ORDER XXXX)

DRAWING
Plan reference: L00228-BCC-P2-TRO-014
Effective date: XXXX




Key

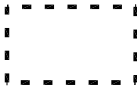


Traffic Regulation Order
Boundary. Only this
Traffic Regulation Order's
restrictions are shown


This map is based upon Ordnance Survey material with the permission of Ordnance Survey on behalf of the Controller of Her Majesty's Stationery Office Crown copyright. Unauthorised reproduction infringes Crown copyright and may lead to prosecution or civil proceedings. B.C.C. Licence No 100021326 Date 2020

08/2025	T1	Removed Grid Lines	AC	BCC	AN
08/2025	T0	Tender Issue	AC	BCC	AN
DATE	REV	REVISIONS	DRN.	DES.	P.M.
SCALE		STATUS			
1:1250		TENDER			
P.M.	AN	DESIGNER	BCC	DRAWN	AC
DRAWING NO					REV.
L00228-BCC-P2-TRO-014					T1
A3 SHEET					

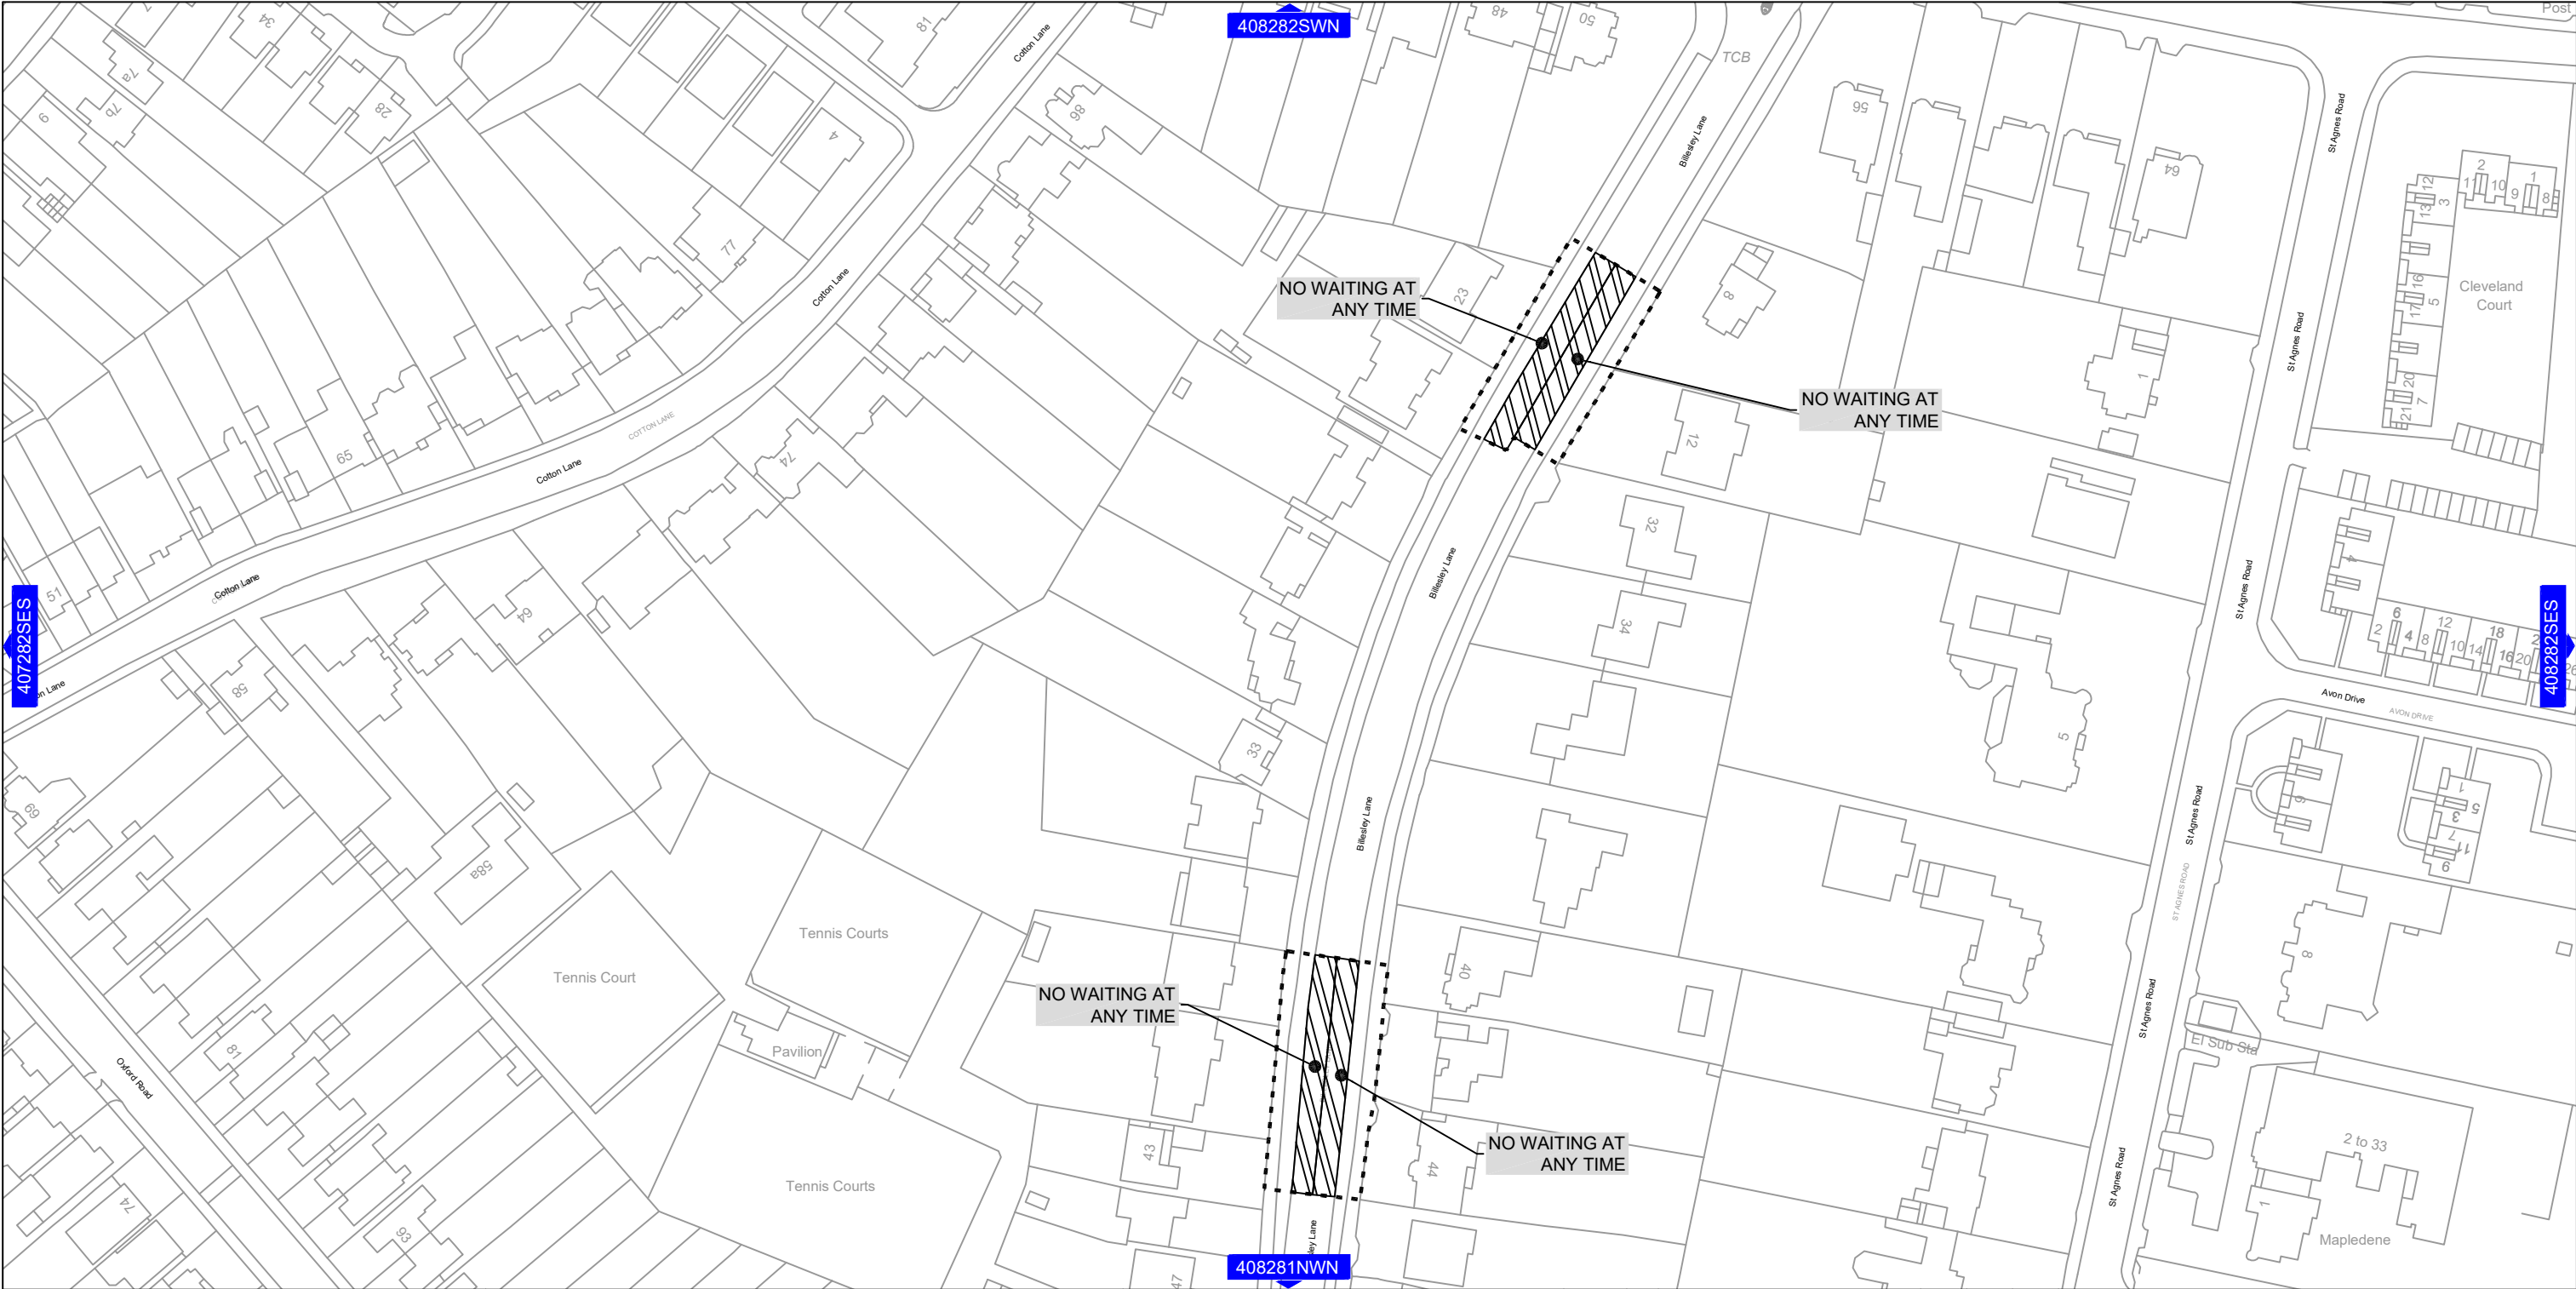



TRANSPORT AND CONNECTIVITY
1 LANCASTER CIRCUS, BIRMINGHAM, B4 7DQ




This map is based upon Ordnance Survey material with the permission of Ordnance Survey on behalf of the Controller of Her Majesty's Stationery Office Crown copyright. Unauthorised reproduction infringes Crown copyright and may lead to prosecution or civil proceedings. B.C.C. Licence No 100021326 Date 2020

SCHEME


BIRMINGHAM CITY COUNCIL (KINGS HEATH LOW TRAFFIC NEIGHBOURHOOD) (TRAFFIC REGULATION ORDER XXXX)

DRAWING

Plan reference: L00228-BCC-P2-TRO-015
Effective date: XXXX



Key

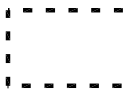

Traffic Regulation Order Boundary. Only this Traffic Regulation Order's restrictions are shown

08/2025	T1	Removed Grid Lines	AC	BCC	AN
08/2025	T0	Tender Issue	AC	BCC	AN
DATE	REV	REVISIONS	DRN.	DES.	P.M.
SCALE		STATUS			
1:1250		TENDER			
P.M.		DESIGNER	DRAWN		
AN		BCC	AC		
DRAWING NO					REV.
L00228-BCC-P2-TRO-015					T1
A3 SHEET					