

FILE PATH - \\SWWCCG112\\InfrastructureProjects\\Commissions\\L00228 Kings Heath and Moseley Places for People\\4.0 Drawings\\01. Package 103. Approved Drawings

100mm

50mm

40mm


30mm

20mm

10mm

0mm

A3

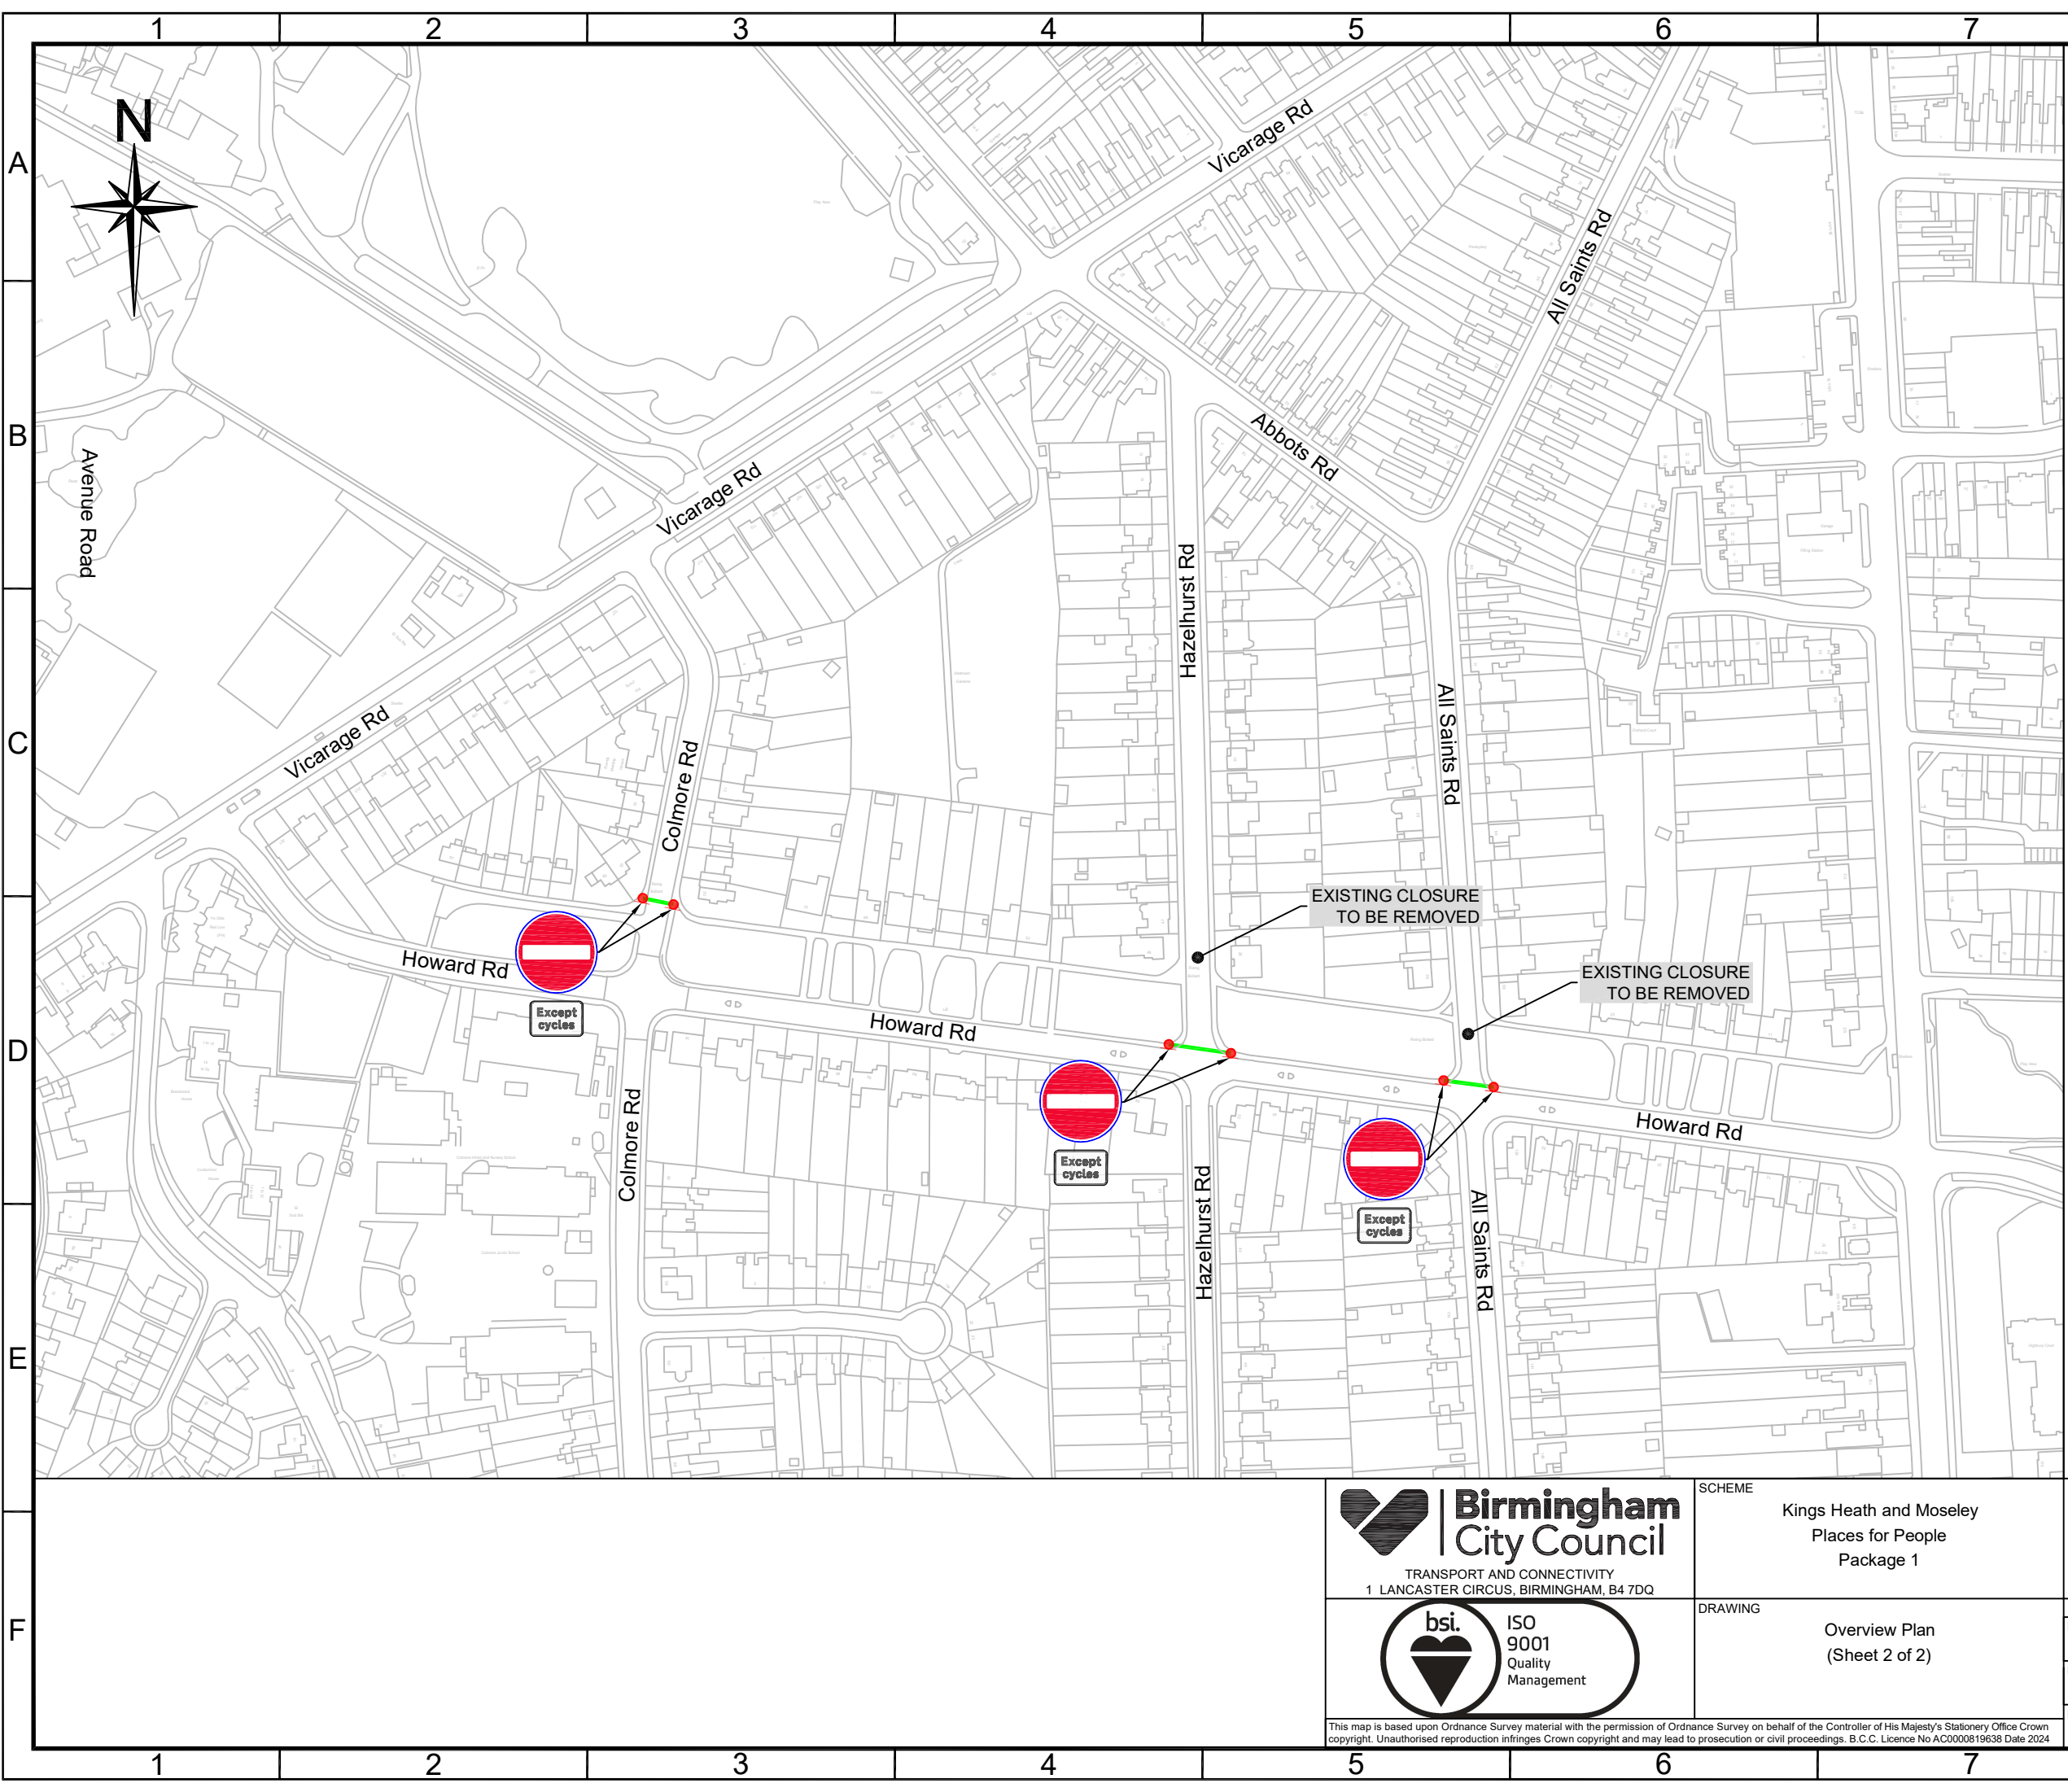


Key

- New road sign on single post
- New fixed bollards road closure, no access except cycles
- New kerbed closure, no access except cycles
- Permitted vehicle movement
- Existing permitted vehicle movement


Notes:

- Contra-flow cycling will be allowed and indicated with appropriate signage along all one-way streets.
- Parking restrictions will be implemented at the vicinity of junctions to ensure turning movements are unobstructed by parked vehicles.
- Changes to traffic regulation orders will be subject to statutory consultation.

07/2025		P2	Removed closures shown		MD	AN
07/2025		P1	Updated information		MD	AN
05/2025		P0	For Information		DAF	AN
DATE	REV.	REVISIONS			DRN	PM
DRAWN	DESIGNER	PM	REVISION			
DAF	BCC	AN	P2			
DRAWING STATUS					SCALE	
FOR INFORMATION					N.T.S	
DWG. No						
L00228-BCC-P1-GA-111						

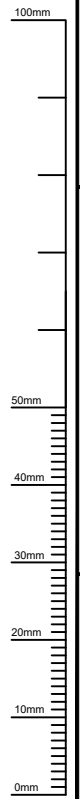

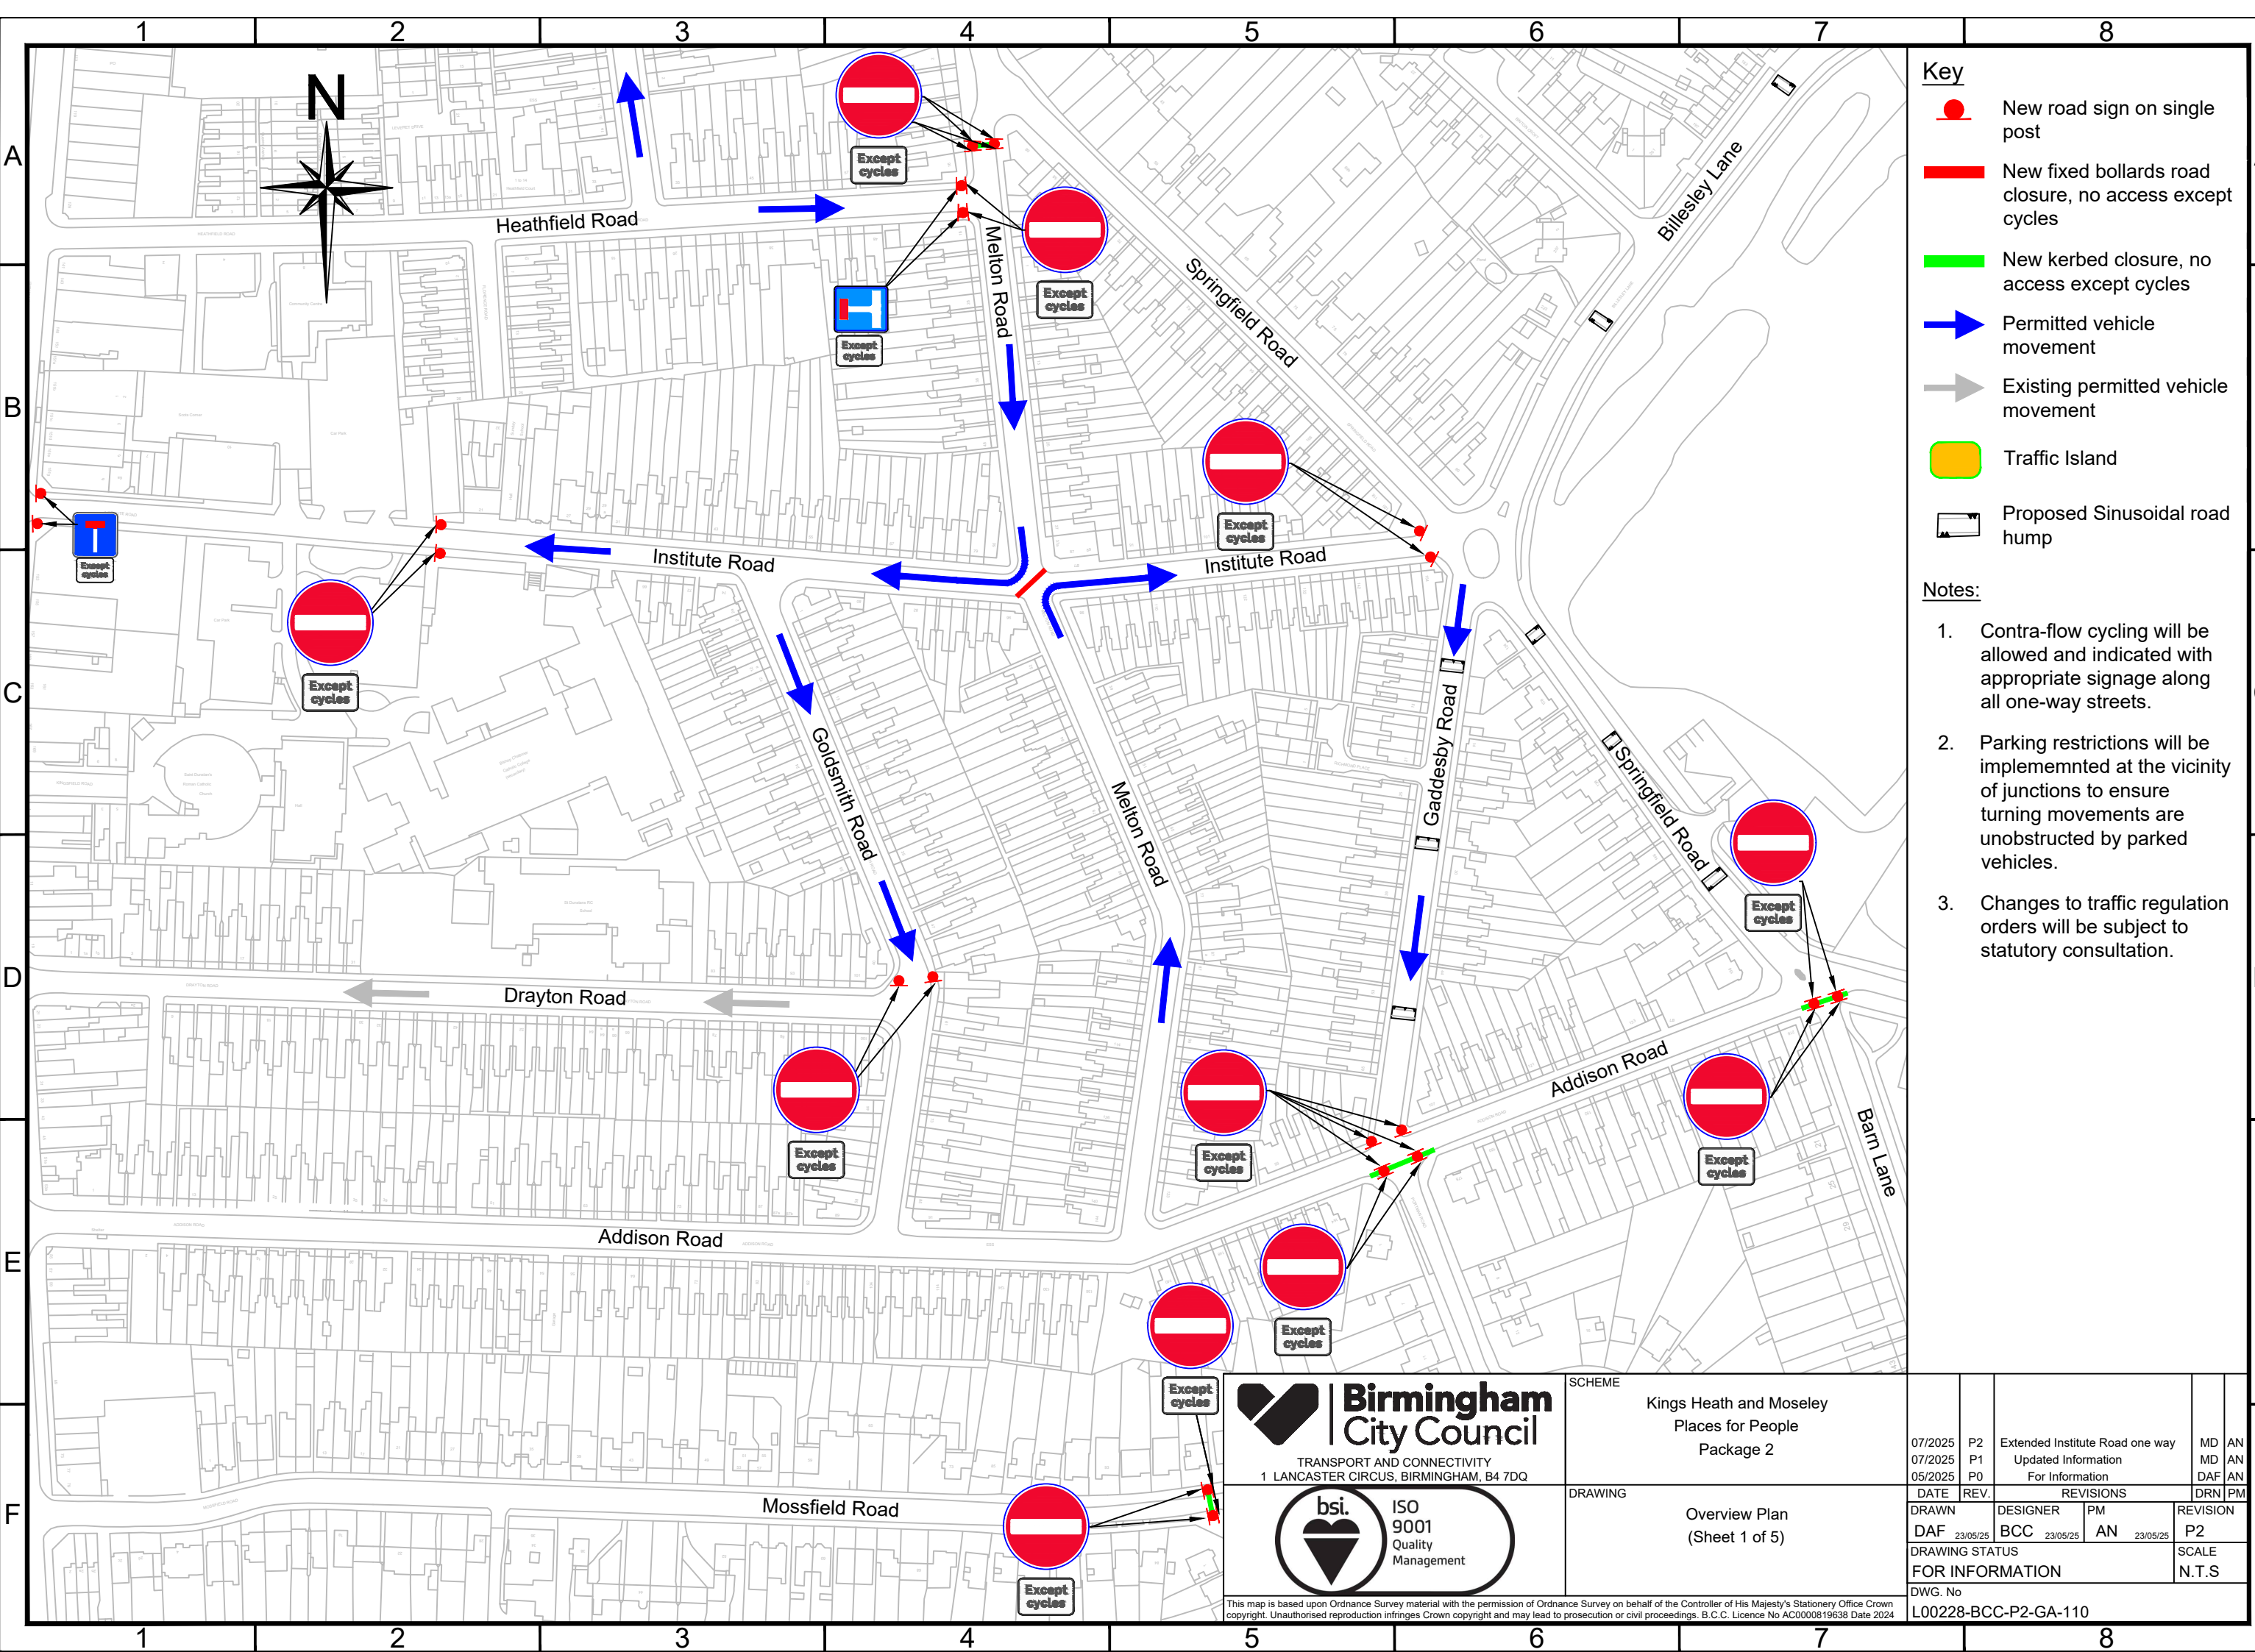

A3



Key


- New road sign on single post
- New fixed bollards road closure, no access except cycles
- New kerbed closure, no access except cycles
- Permitted vehicle movement
- Existing permitted vehicle movement
- Traffic Island
- Proposed Sinusoidal road hump

- Notes:**
- Contra-flow cycling will be allowed and indicated with appropriate signage along all one-way streets.
 - Parking restrictions will be implemented at the vicinity of junctions to ensure turning movements are unobstructed by parked vehicles.
 - Changes to traffic regulation orders will be subject to statutory consultation.


<div></div> <div><h1>Birmingham City Council</h1></div> <div>TRANSPORT AND CONNECTIVITY</div> <div>1 LANCASTER CIRCUS, BIRMINGHAM, B4 7DQ</div>	SCHEME	Kings Heath and Moseley Places for People Package 2				07/2025	P2	Extended Institute Road one way				MD	AN
		07/2025	P1	Updated Information				MD	AN				
		05/2025	P0	For Information				DAF	AN				
		DATE	REV.	REVISIONS				DRN	PM				
<div></div> <div>ISO 9001 Quality Management</div>	DRAWING	Overview Plan (Sheet 1 of 5)				DRAWN	DESIGNER		PM	REVISION			
		DAF	23/05/25	BCC	23/05/25	AN	23/05/25	P2					
		DRAWING STATUS							SCALE				
		FOR INFORMATION							N.T.S				
<div>This map is based upon Ordnance Survey material with the permission of Ordnance Survey on behalf of the Controller of His Majesty's Stationery Office Crown copyright. Unauthorised reproduction infringes Crown copyright and may lead to prosecution or civil proceedings. B.C.C. Licence No AC0000819638 Date 2024</div>						DWG. No		L00228-BCC-P2-GA-110					

This map is based upon Ordnance Survey material with the permission of Ordnance Survey on behalf of the Controller of His Majesty's Stationery Office Crown copyright. Unauthorised reproduction infringes Crown copyright and may lead to prosecution or civil proceedings. B.C.C. Licence No AC0000819638 Date 2024

FILE PATH - \\SVWCCG112\Infrastructure\Projects\Commissions\00228 Kings Heath and Moseley Places for People\4.0 Drawings\02. Package 203. Approved Drawings\01. Preliminary Design

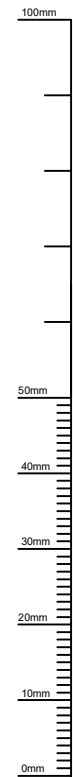

A3

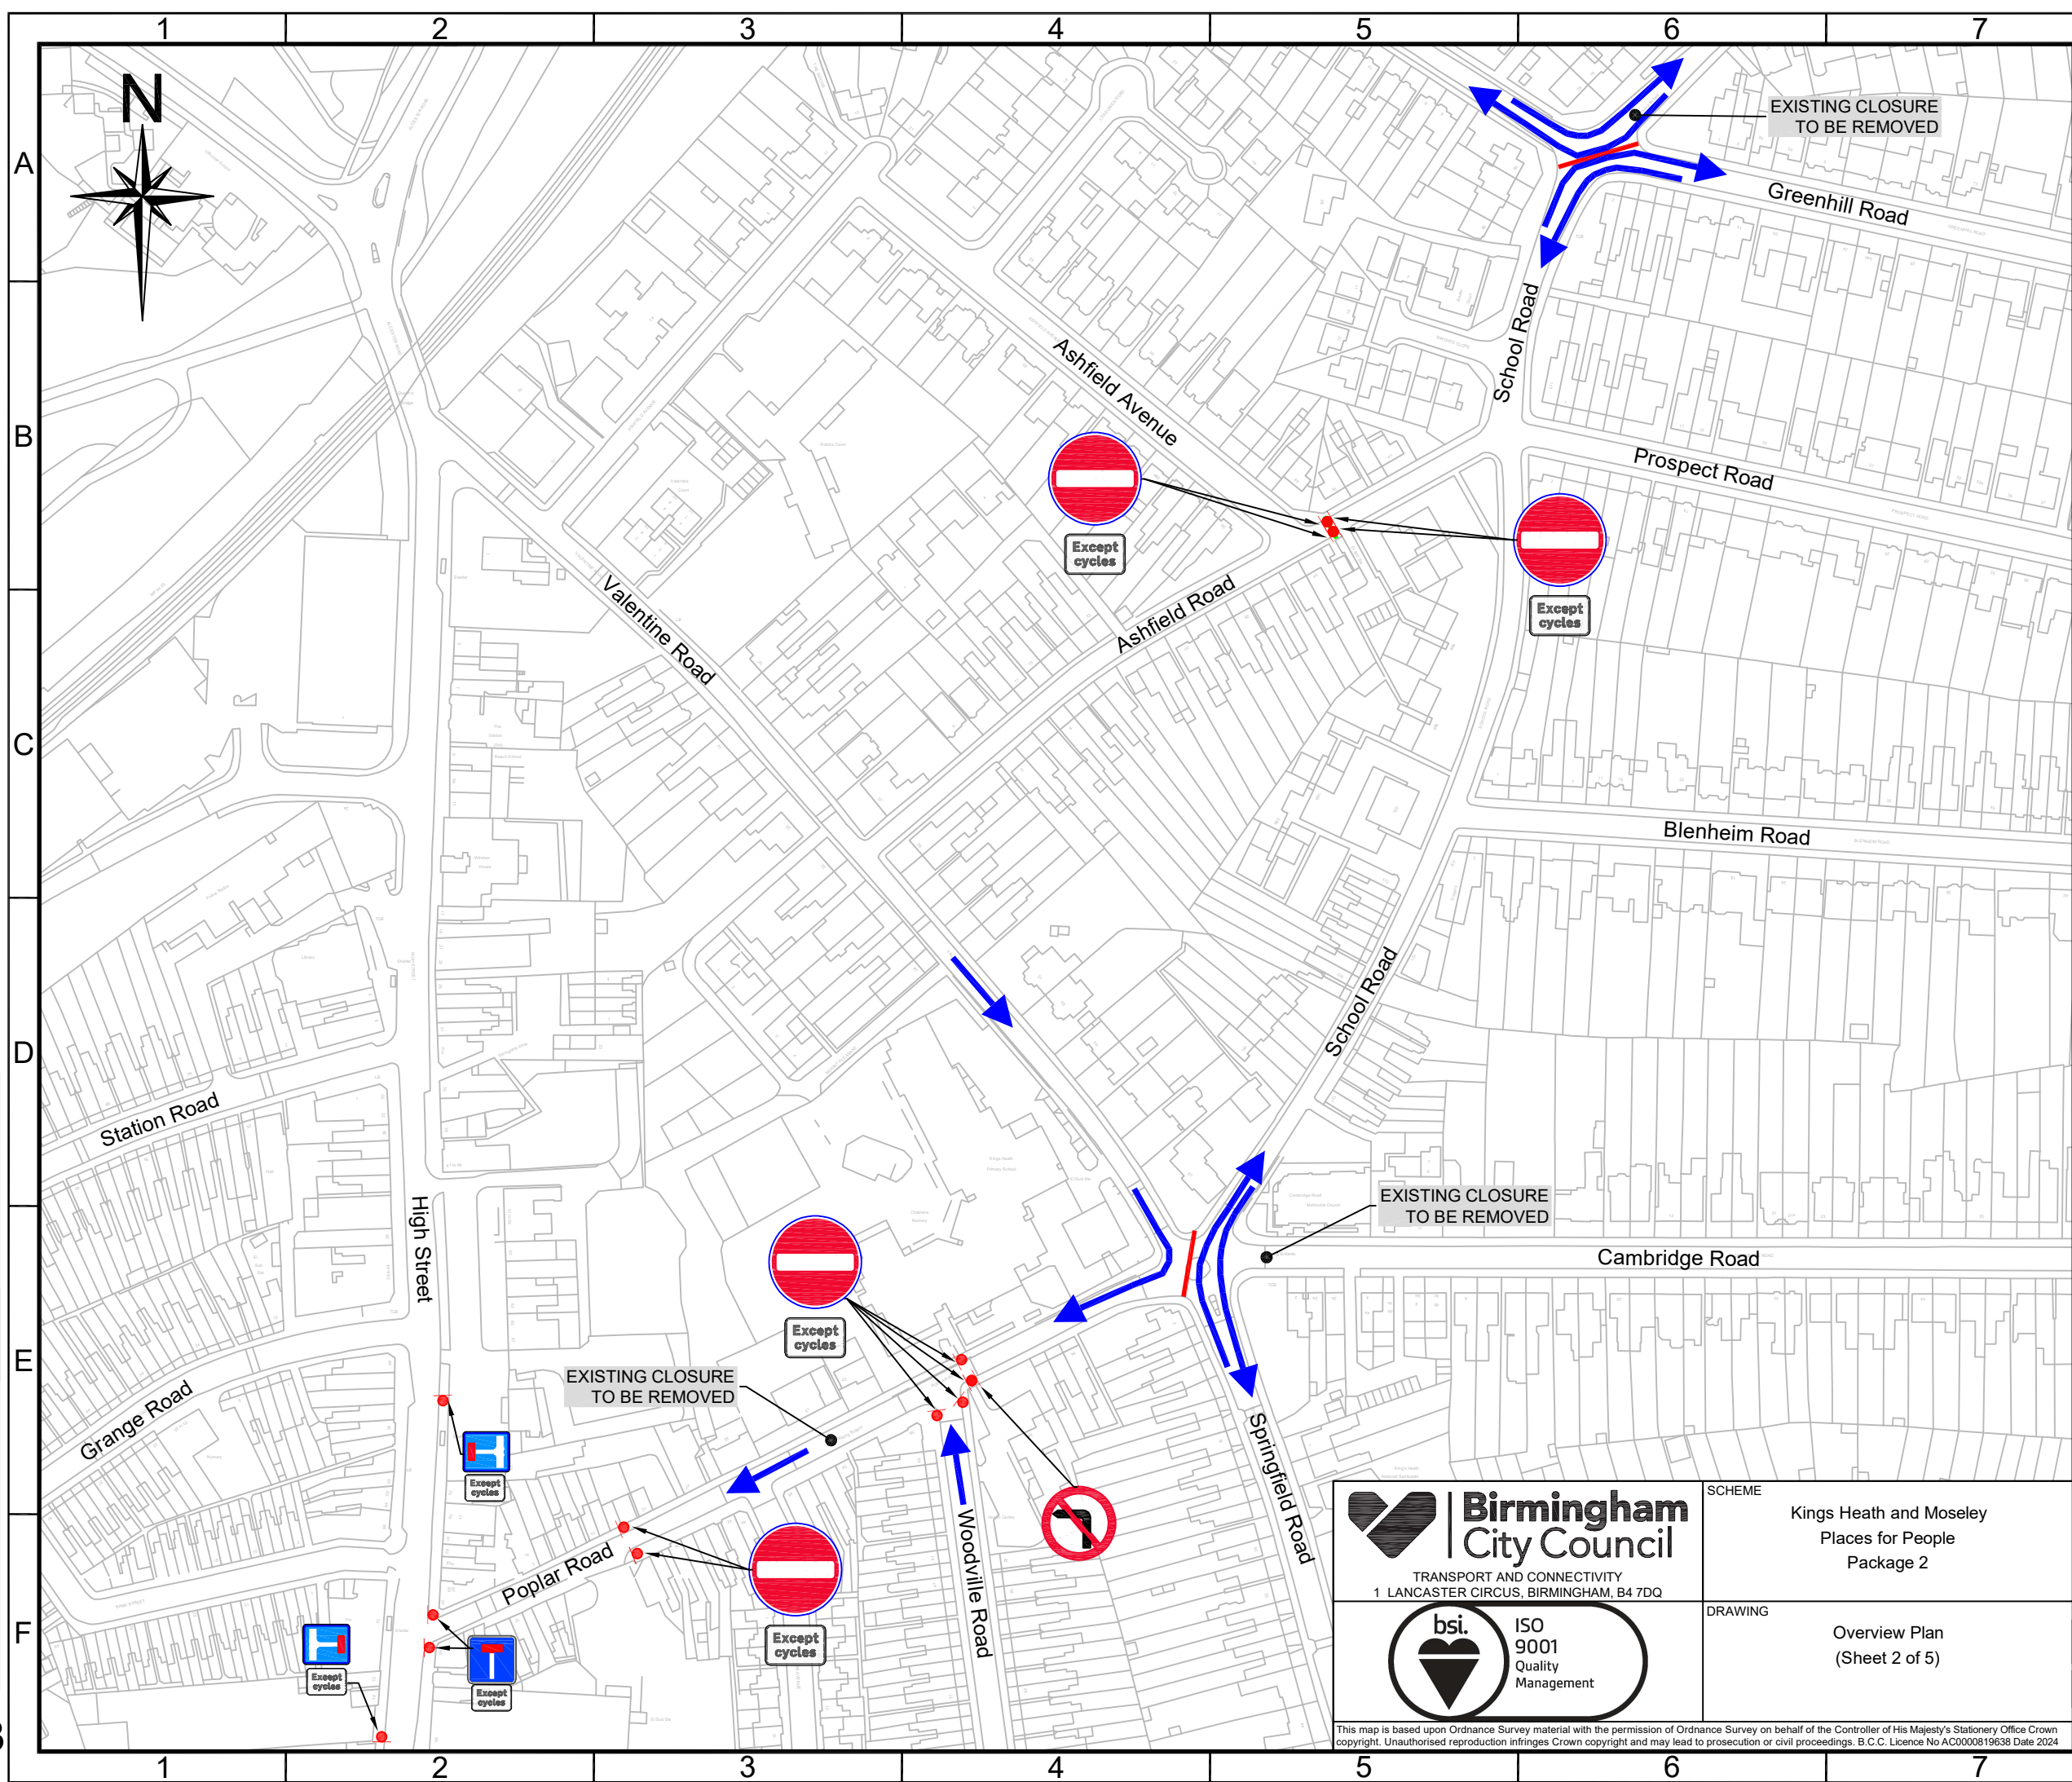

Key

New road sign on single post

New fixed bollards road closure, no access except cycles

New kerbed closure, no access except cycles

Permitted vehicle movement

Existing permitted vehicle movement

Traffic Island



Proposed Sinusoidal road hump

- Notes:**
1.

Contra-flow cycling will be allowed and indicated with appropriate signage along all one-way streets.
2.

Parking restrictions will be implemented at the vicinity of junctions to ensure turning movements are unobstructed by parked vehicles.
3.

Changes to traffic regulation orders will be subject to statutory consultation.


 <div>Birmingham City Council</div> <div>TRANSPORT AND CONNECTIVITY</div> <div>1 LANCASTER CIRCUS, BIRMINGHAM, B4 7DQ</div>	<div>SCHEME</div> <div>Kings Heath and Moseley</div> <div>Places for People</div> <div>Package 2</div>	07/2025	P2	Removed closures shown	MD	AN						
		07/2025	P1				Updated Information	MD	AN			
		05/2025	P0							For Information	DAF	AN
 <div>bsi.</div> <div>ISO 9001</div> <div>Quality Management</div>	<div>DRAWING</div> <div>Overview Plan</div> <div>(Sheet 2 of 5)</div>	DATE	REV.	REVISIONS		DRN	PM					
		DRAWN	DESIGNER		PM	REVISION						
		DAF 23/05/25	BCC 23/05/25	AN 23/05/25	P2							
		DRAWING STATUS				SCALE						
		FOR INFORMATION				N.T.S						
		DWG. No										
		L00228-BCC-P2-GA-111										

This map is based upon Ordnance Survey material with the permission of Ordnance Survey on behalf of the Controller of His Majesty's Stationery Office Crown copyright. Unauthorised reproduction infringes Crown copyright and may lead to prosecution or civil proceedings. B.C.C. Licence No AC0000819638 Date 2024

This map is based upon Ordnance Survey material with the permission of Ordnance Survey on behalf of the Controller of His Majesty's Stationery Office Crown copyright. Unauthorised reproduction infringes Crown copyright and may lead to prosecution or civil proceedings. B.C.C. Licence No AC0000819638 Date 2024

FILE PATH - \SVWCCG112\InfrastructureProjects\Commissions\00228 Kings Heath and Moseley Places for People\4.0 Drawings\02. Package 203. Approved Drawings\01. Preliminary Design

A3

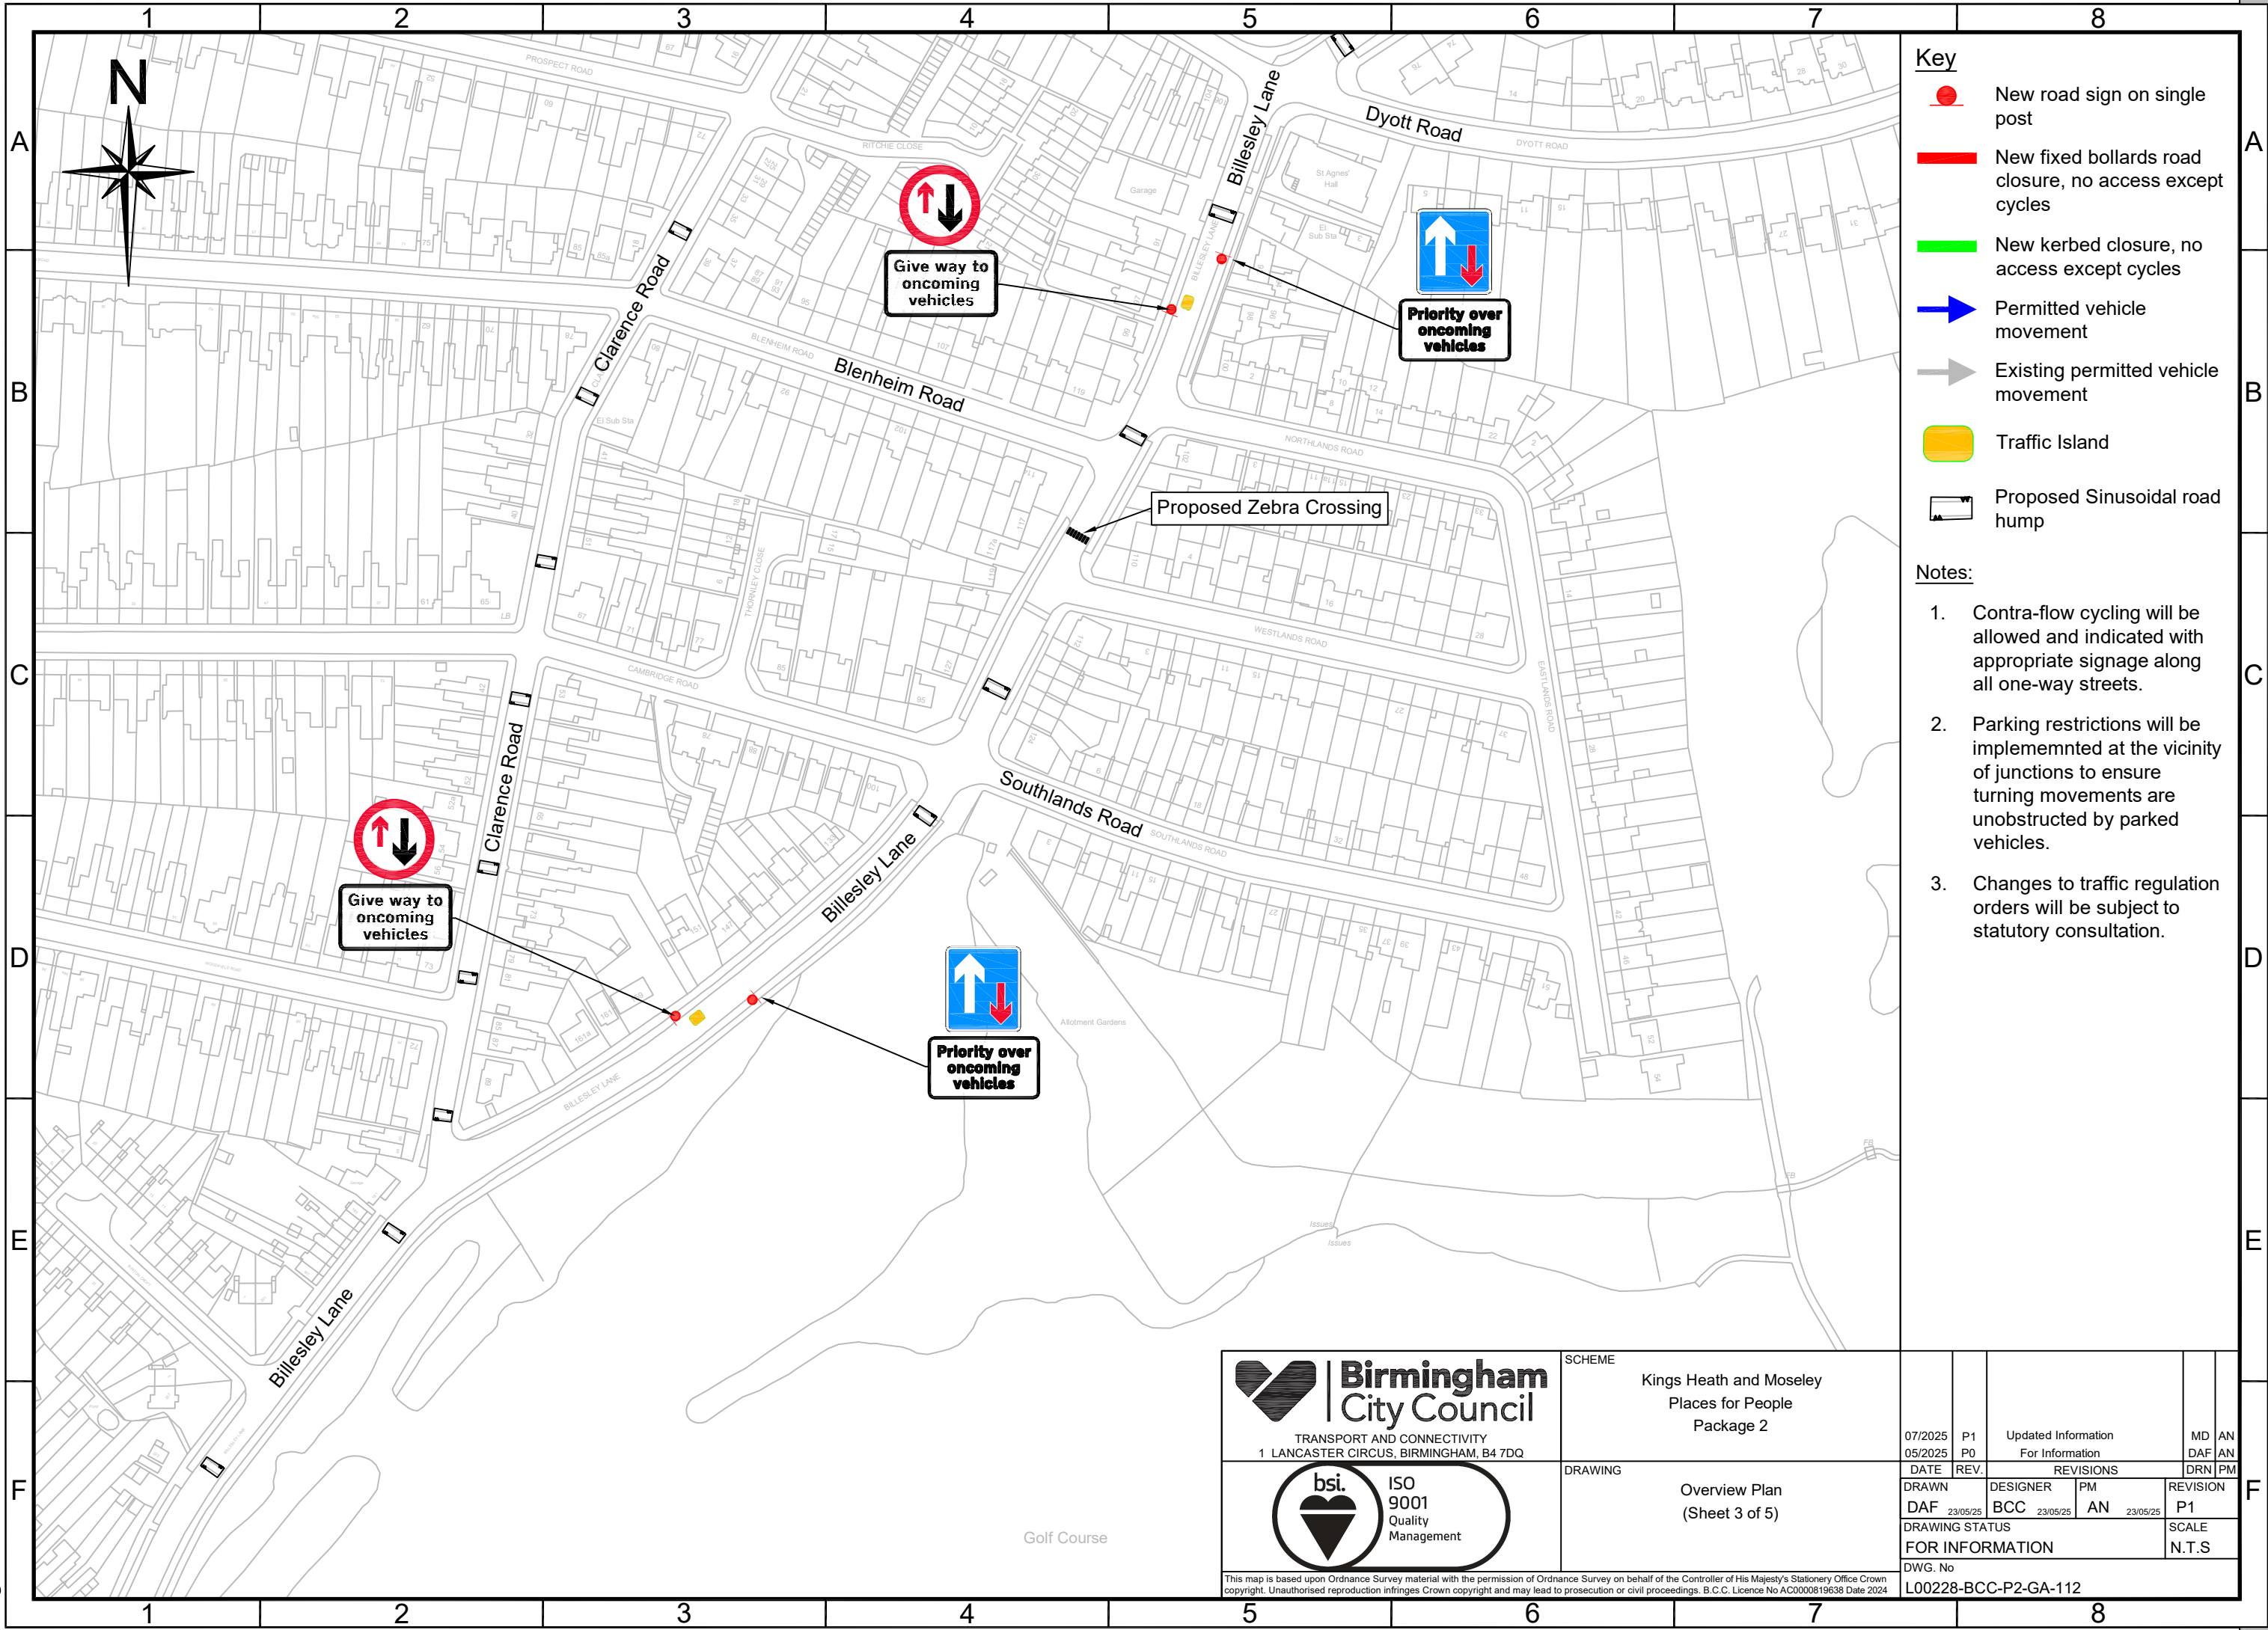



Key

- New road sign on single post
- New fixed bollards road closure, no access except cycles
- New kerbed closure, no access except cycles
- Permitted vehicle movement
- Existing permitted vehicle movement
- Traffic Island
- Proposed Sinusoidal road hump

Notes:

- Contra-flow cycling will be allowed and indicated with appropriate signage along all one-way streets.
- Parking restrictions will be implemented at the vicinity of junctions to ensure turning movements are unobstructed by parked vehicles.
- Changes to traffic regulation orders will be subject to statutory consultation.


 <div>Birmingham City Council</div> <div>TRANSPORT AND CONNECTIVITY 1 LANCASTER CIRCUS, BIRMINGHAM, B4 7DQ</div>		SCHEME Kings Heath and Moseley Places for People Package 2		07/2025 05/2025	P1 P0	Updated Information For Information		MD DAF	AN AN	
		DRAWING Overview Plan (Sheet 3 of 5)		DATE	REV.	REVISIONS		DRN	PM	
				DRAWN DAF 23/05/25		DESIGNER BCC 23/05/25	PM AN 23/05/25	REVISION P1		
				DRAWING STATUS FOR INFORMATION						SCALE N.T.S
				DWG. No L00228-BCC-P2-GA-112						

This map is based upon Ordnance Survey material with the permission of Ordnance Survey on behalf of the Controller of His Majesty's Stationery Office Crown copyright. Unauthorised reproduction infringes Crown copyright and may lead to prosecution or civil proceedings. B.C.C. Licence No AC0000819638 Date 2024

FILE PATH - \\SWWCCG112\\InfrastructureProjects\\Commissions\\L00228 Kings Heath and Moseley Places for People\\4.0 Drawings\\02. Package 203. Approved Drawings\\01. Preliminary Design



A3

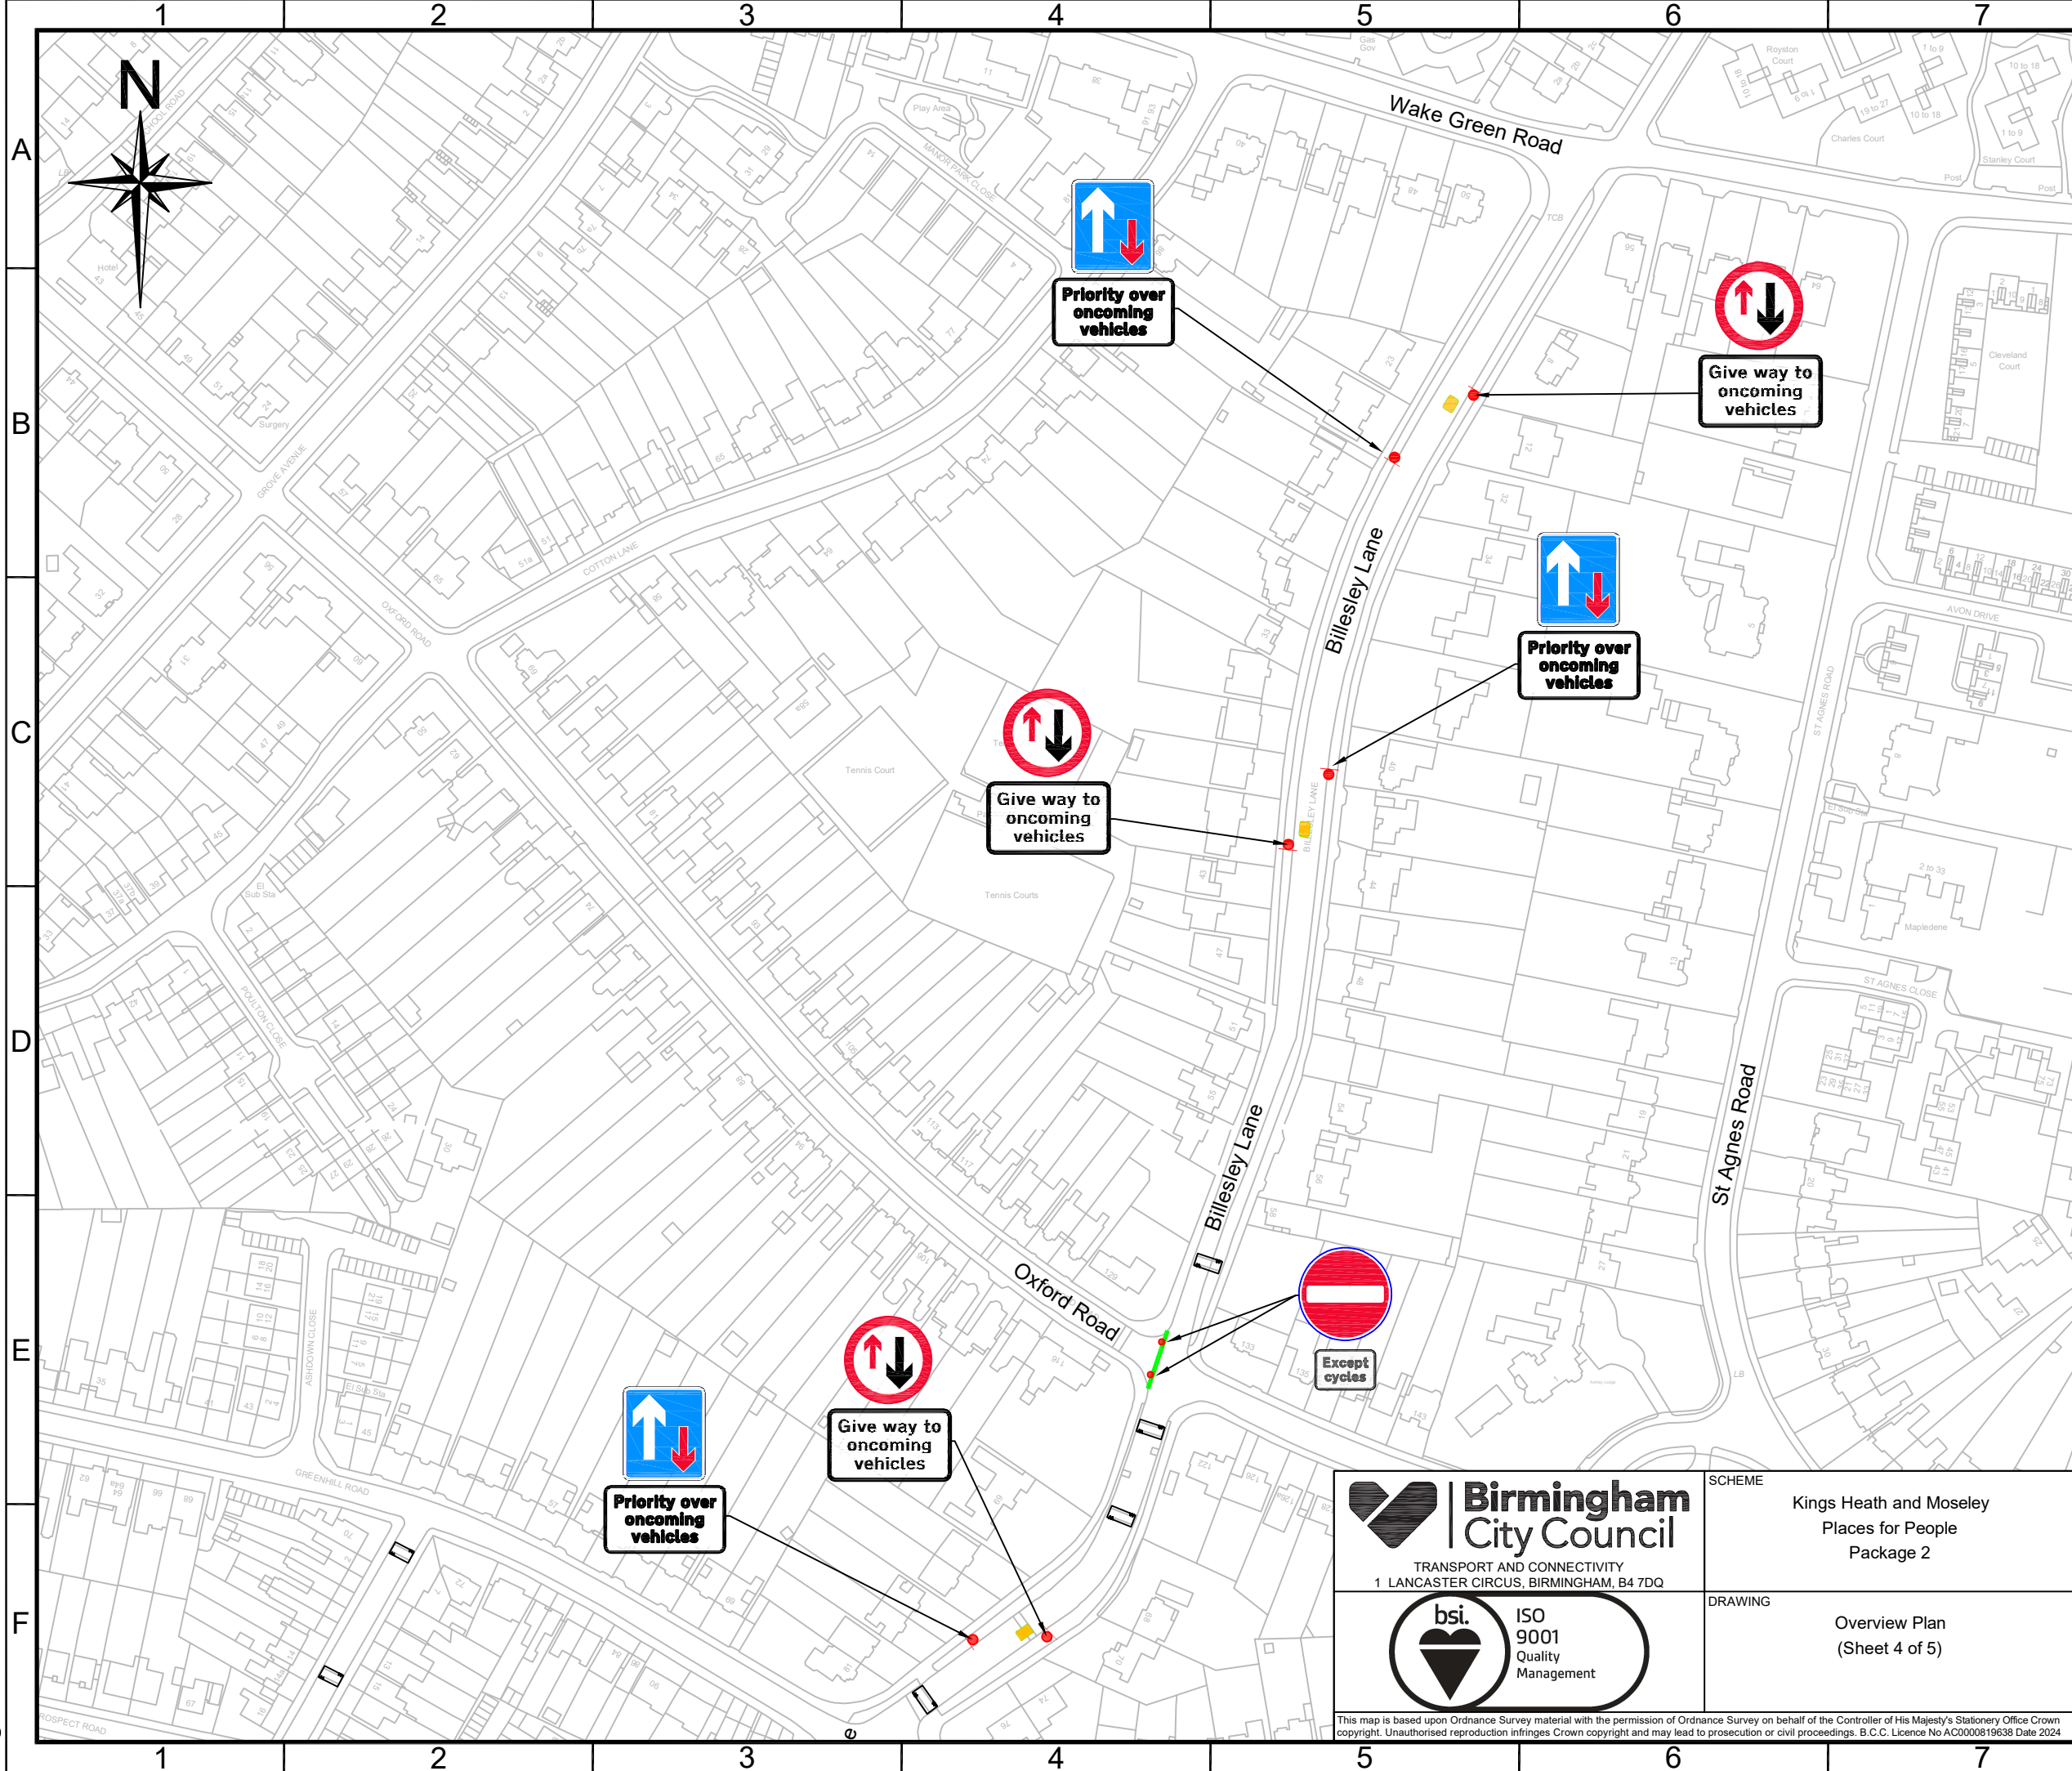

Key

New road sign on single post

New fixed bollards road closure, no access except cycles

New kerbed closure, no access except cycles

Permitted vehicle movement

Existing permitted vehicle movement

Traffic Island

Proposed Sinusoidal road hump

- Notes:**
1.


Contra-flow cycling will be allowed and indicated with appropriate signage along all one-way streets.
2.

Parking restrictions will be implemented at the vicinity of junctions to ensure turning movements are unobstructed by parked vehicles.
3.


Changes to traffic regulation orders will be subject to statutory consultation.

Birmingham City Council TRANSPORT AND CONNECTIVITY 1 LANCASTER CIRCUS, BIRMINGHAM, B4 7DQ		SCHEME Kings Heath and Moseley Places for People Package 2		07/2025 DATE	P1 REV.	Updated Information For Information	MD DAF	AN PM
		DRAWING Overview Plan (Sheet 4 of 5)		DRAWN DAF 23/05/25		DESIGNER BCC 23/05/25	PM AN 23/05/25	REVISION P1
This map is based upon Ordnance Survey material with the permission of Ordnance Survey on behalf of the Controller of His Majesty's Stationery Office Crown copyright. Unauthorised reproduction infringes Crown copyright and may lead to prosecution or civil proceedings. B.C.C. Licence No AC0000819638 Date 2024		DWG. No L00228-BCC-P2-GA-113		DRAWING STATUS FOR INFORMATION		SCALE N.T.S		



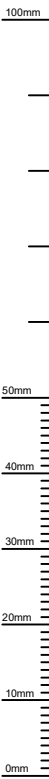

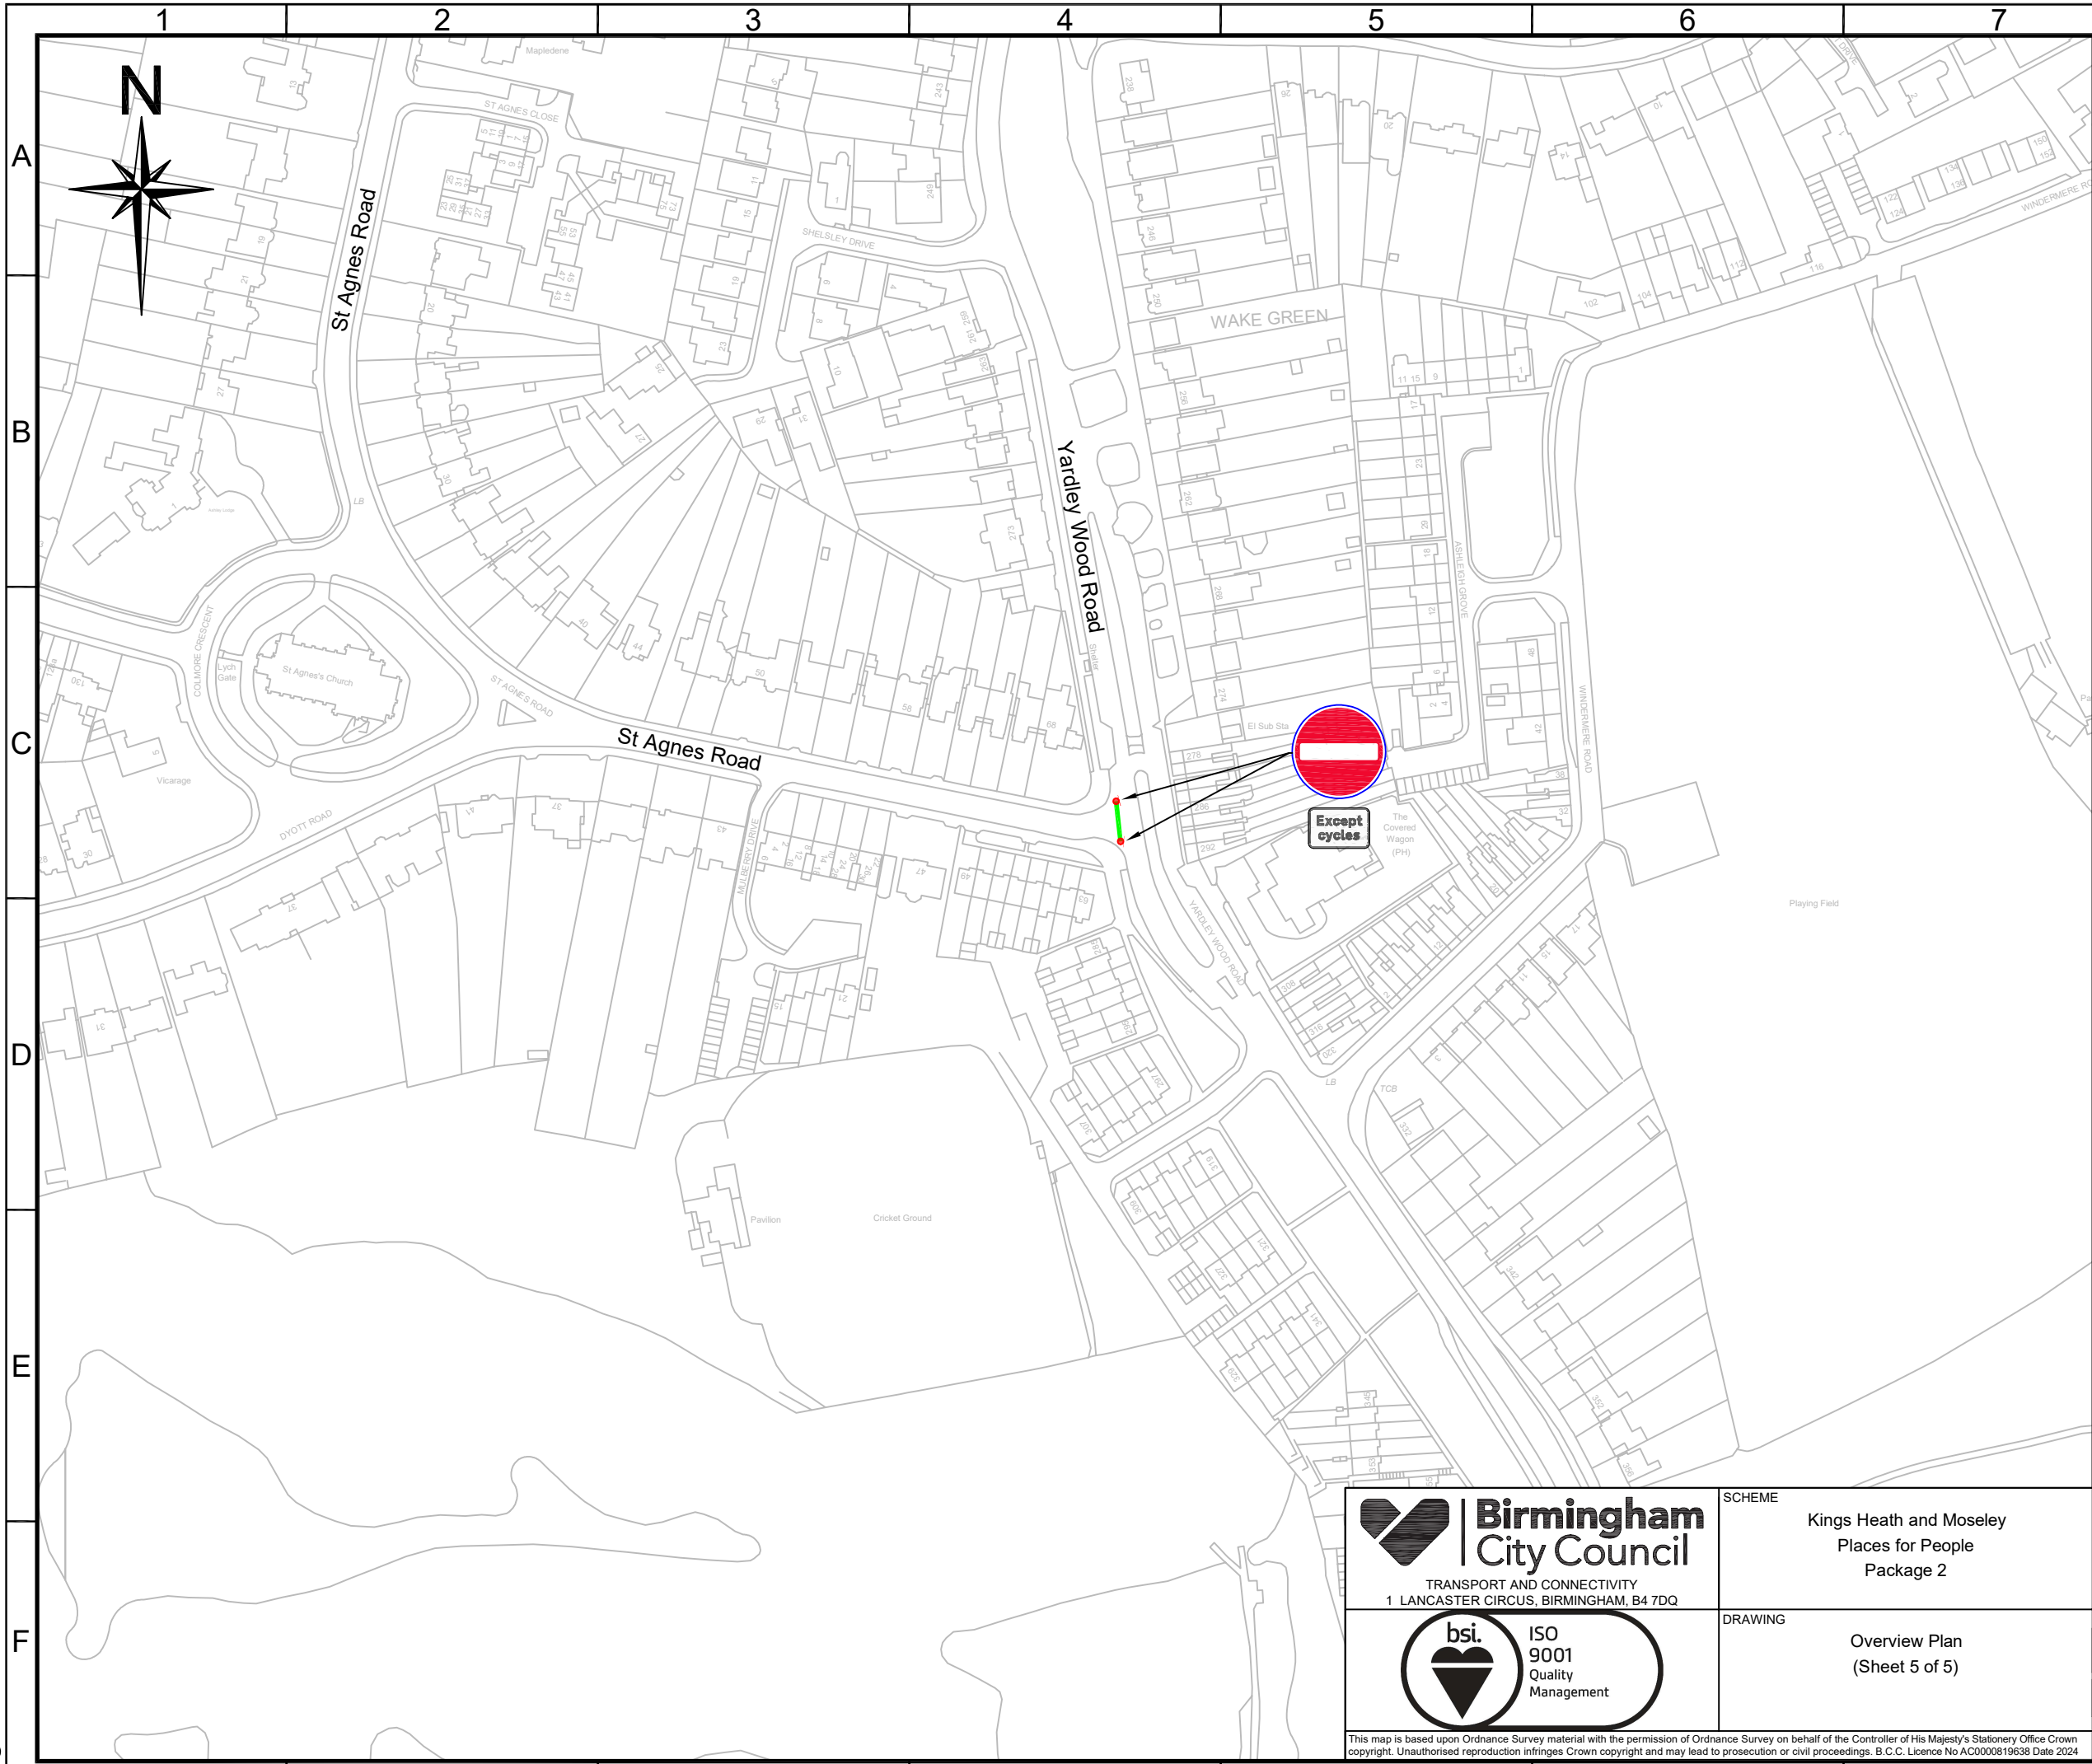


FILE PATH - \USVWCCG112\InfrastructureProjects\Commissions\L00228 Kings Heath and Moseley Places for People\4.0 Drawings\02. Package 203. Approved Drawings\01. Preliminary Design



A3





Key

-  New road sign on single post
-  New fixed bollards road closure, no access except cycles
-  New kerbed closure, no access except cycles
-  Permitted vehicle movement
-  Existing permitted vehicle movement
-  Traffic Island
-  Proposed Sinusoidal road hump

Notes:

- Contra-flow cycling will be allowed and indicated with appropriate signage along all one-way streets.
- Parking restrictions will be implemented at the vicinity of junctions to ensure turning movements are unobstructed by parked vehicles.
- Changes to traffic regulation orders will be subject to statutory consultation.

 Birmingham City Council TRANSPORT AND CONNECTIVITY 1 LANCASTER CIRCUS, BIRMINGHAM, B4 7DQ		SCHEME Kings Heath and Moseley Places for People Package 2		07/2025 DATE	P1 REV.	Updated Information For Information		MD DAF	AN AN
		DRAWING Overview Plan (Sheet 5 of 5)		DRAWN DAF	DESIGNER BCC	PM AN	REVISION P1	DRN PM	AN PM
 bsi. ISO 9001 Quality Management				DRAWING STATUS FOR INFORMATION				SCALE N.T.S	
				DWG. No L00228-BCC-P2-GA-114					

This map is based upon Ordnance Survey material with the permission of Ordnance Survey on behalf of the Controller of His Majesty's Stationery Office Crown copyright. Unauthorised reproduction infringes Crown copyright and may lead to prosecution or civil proceedings. B.C.C. Licence No AC0000819638 Date 2024