



TRANSPORT AND CONNECTIVITY
1 LANCASTER CIRCUS, BIRMINGHAM, B4 7DQ



SCHEME


BIRMINGHAM CITY COUNCIL (KINGS HEATH LOW TRAFFIC NEIGHBOURHOOD) (TRAFFIC REGULATION ORDER XXXX)

DRAWING


Plan reference: L00228-BCC-P1-TRO-001
Effective date: XXXX



Key

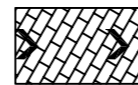

One-Way Motor Vehicles

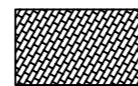

Cycle Contraflow

This map is based upon Ordnance Survey material with the permission of Ordnance Survey on behalf of the Controller of Her Majesty's Stationery Office Crown copyright. Unauthorised reproduction infringes Crown copyright and may lead to prosecution or civil proceedings. B.C.C. Licence No 100021326 Date 2020

07/2025	T0	Tender Issue	DAF	BCC	AN
DATE	REV	REVISIONS	DRN.	DES.	P.M.
SCALE		STATUS			
1:1250		TENDER			
P.M.	AN	DESIGNER	BCC	DRAWN	DAF
DRAWING NO		L00228-BCC-P1-TRO-001		REV.	
				T0	
A3 SHEET					



Birmingham
City Council

TRANSPORT AND CONNECTIVITY
1 LANCASTER CIRCUS, BIRMINGHAM, B4 7DQ



SCHEME


BIRMINGHAM CITY COUNCIL (KINGS
HEATH LOW TRAFFIC NEIGHBOURHOOD)
(TRAFFIC REGULATION ORDER XXXX)

DRAWING

Plan reference: L00228-BCC-P1-TRO-002
Effective date: XXXX



Key

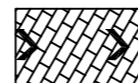


One-Way
Motor Vehicles



Cycle Contraflow

This map is based upon Ordnance Survey material with the permission of Ordnance Survey on behalf of the Controller of Her Majesty's Stationery Office Crown copyright. Unauthorised reproduction infringes Crown copyright and may lead to prosecution or civil proceedings. B.C.C. Licence No 100021326 Date 2020

07/2025	T0	Tender Issue	DAF	BCC	AN
DATE	REV	REVISIONS	DRN.	DES.	P.M.
SCALE		STATUS			
1:1250		TENDER			
P.M.		DESIGNER	DRAWN		
AN		BCC	DAF		
DRAWING NO				REV.	
L00228-BCC-P1-TRO-002				T0	
A3 SHEET					

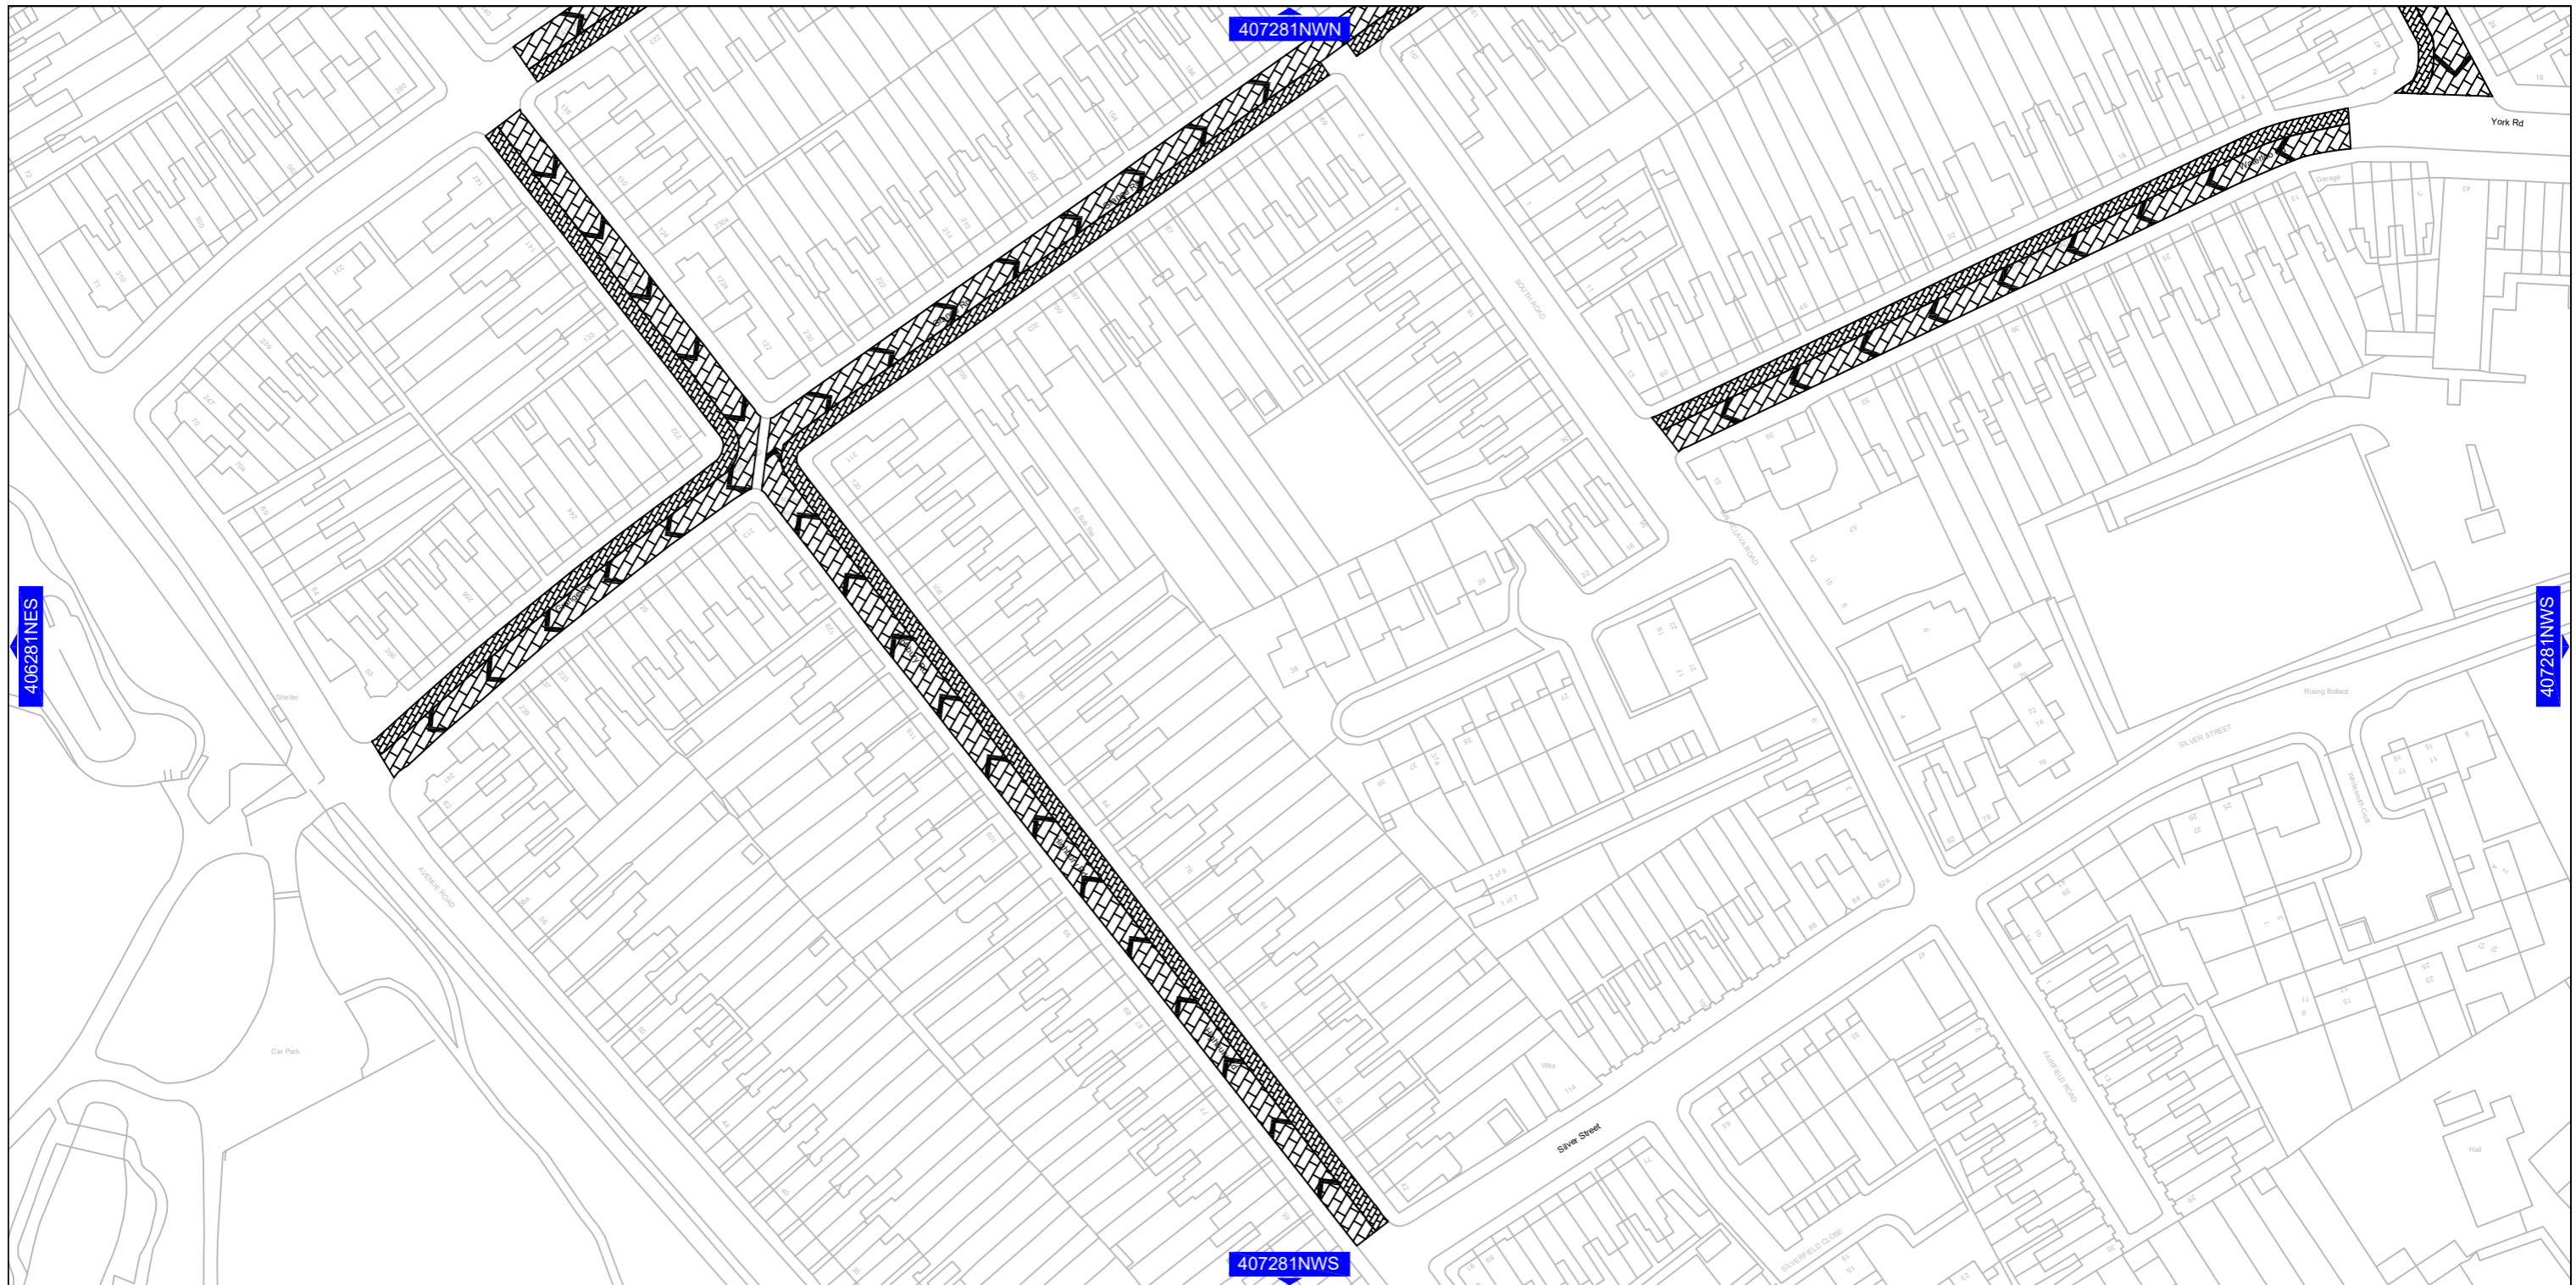

TRANSPORT AND CONNECTIVITY
1 LANCASTER CIRCUS, BIRMINGHAM, B4 7DQ



SCHEME


BIRMINGHAM CITY COUNCIL (KINGS
HEATH LOW TRAFFIC NEIGHBOURHOOD)
(TRAFFIC REGULATION ORDER XXXX)

DRAWING

Plan reference: L00228-BCC-P1-TRO-003
Effective date: XXXX



Key

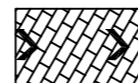


One-Way
Motor Vehicles



Cycle Contraflow

This map is based upon Ordnance Survey material with the permission of Ordnance Survey on behalf of the Controller of Her Majesty's Stationery Office Crown copyright. Unauthorised reproduction infringes Crown copyright and may lead to prosecution or civil proceedings. B.C.C. Licence No 100021326 Date 2020

07/2025	T0	Tender Issue	DAF	BCC	AN
DATE	REV	REVISIONS	DRN.	DES.	P.M.
SCALE		STATUS			
1:1250		TENDER			
P.M.		DESIGNER	DRAWN		
AN		BCC	DAF		
DRAWING NO				REV.	
L00228-BCC-P1-TRO-003				T0	
A3 SHEET					

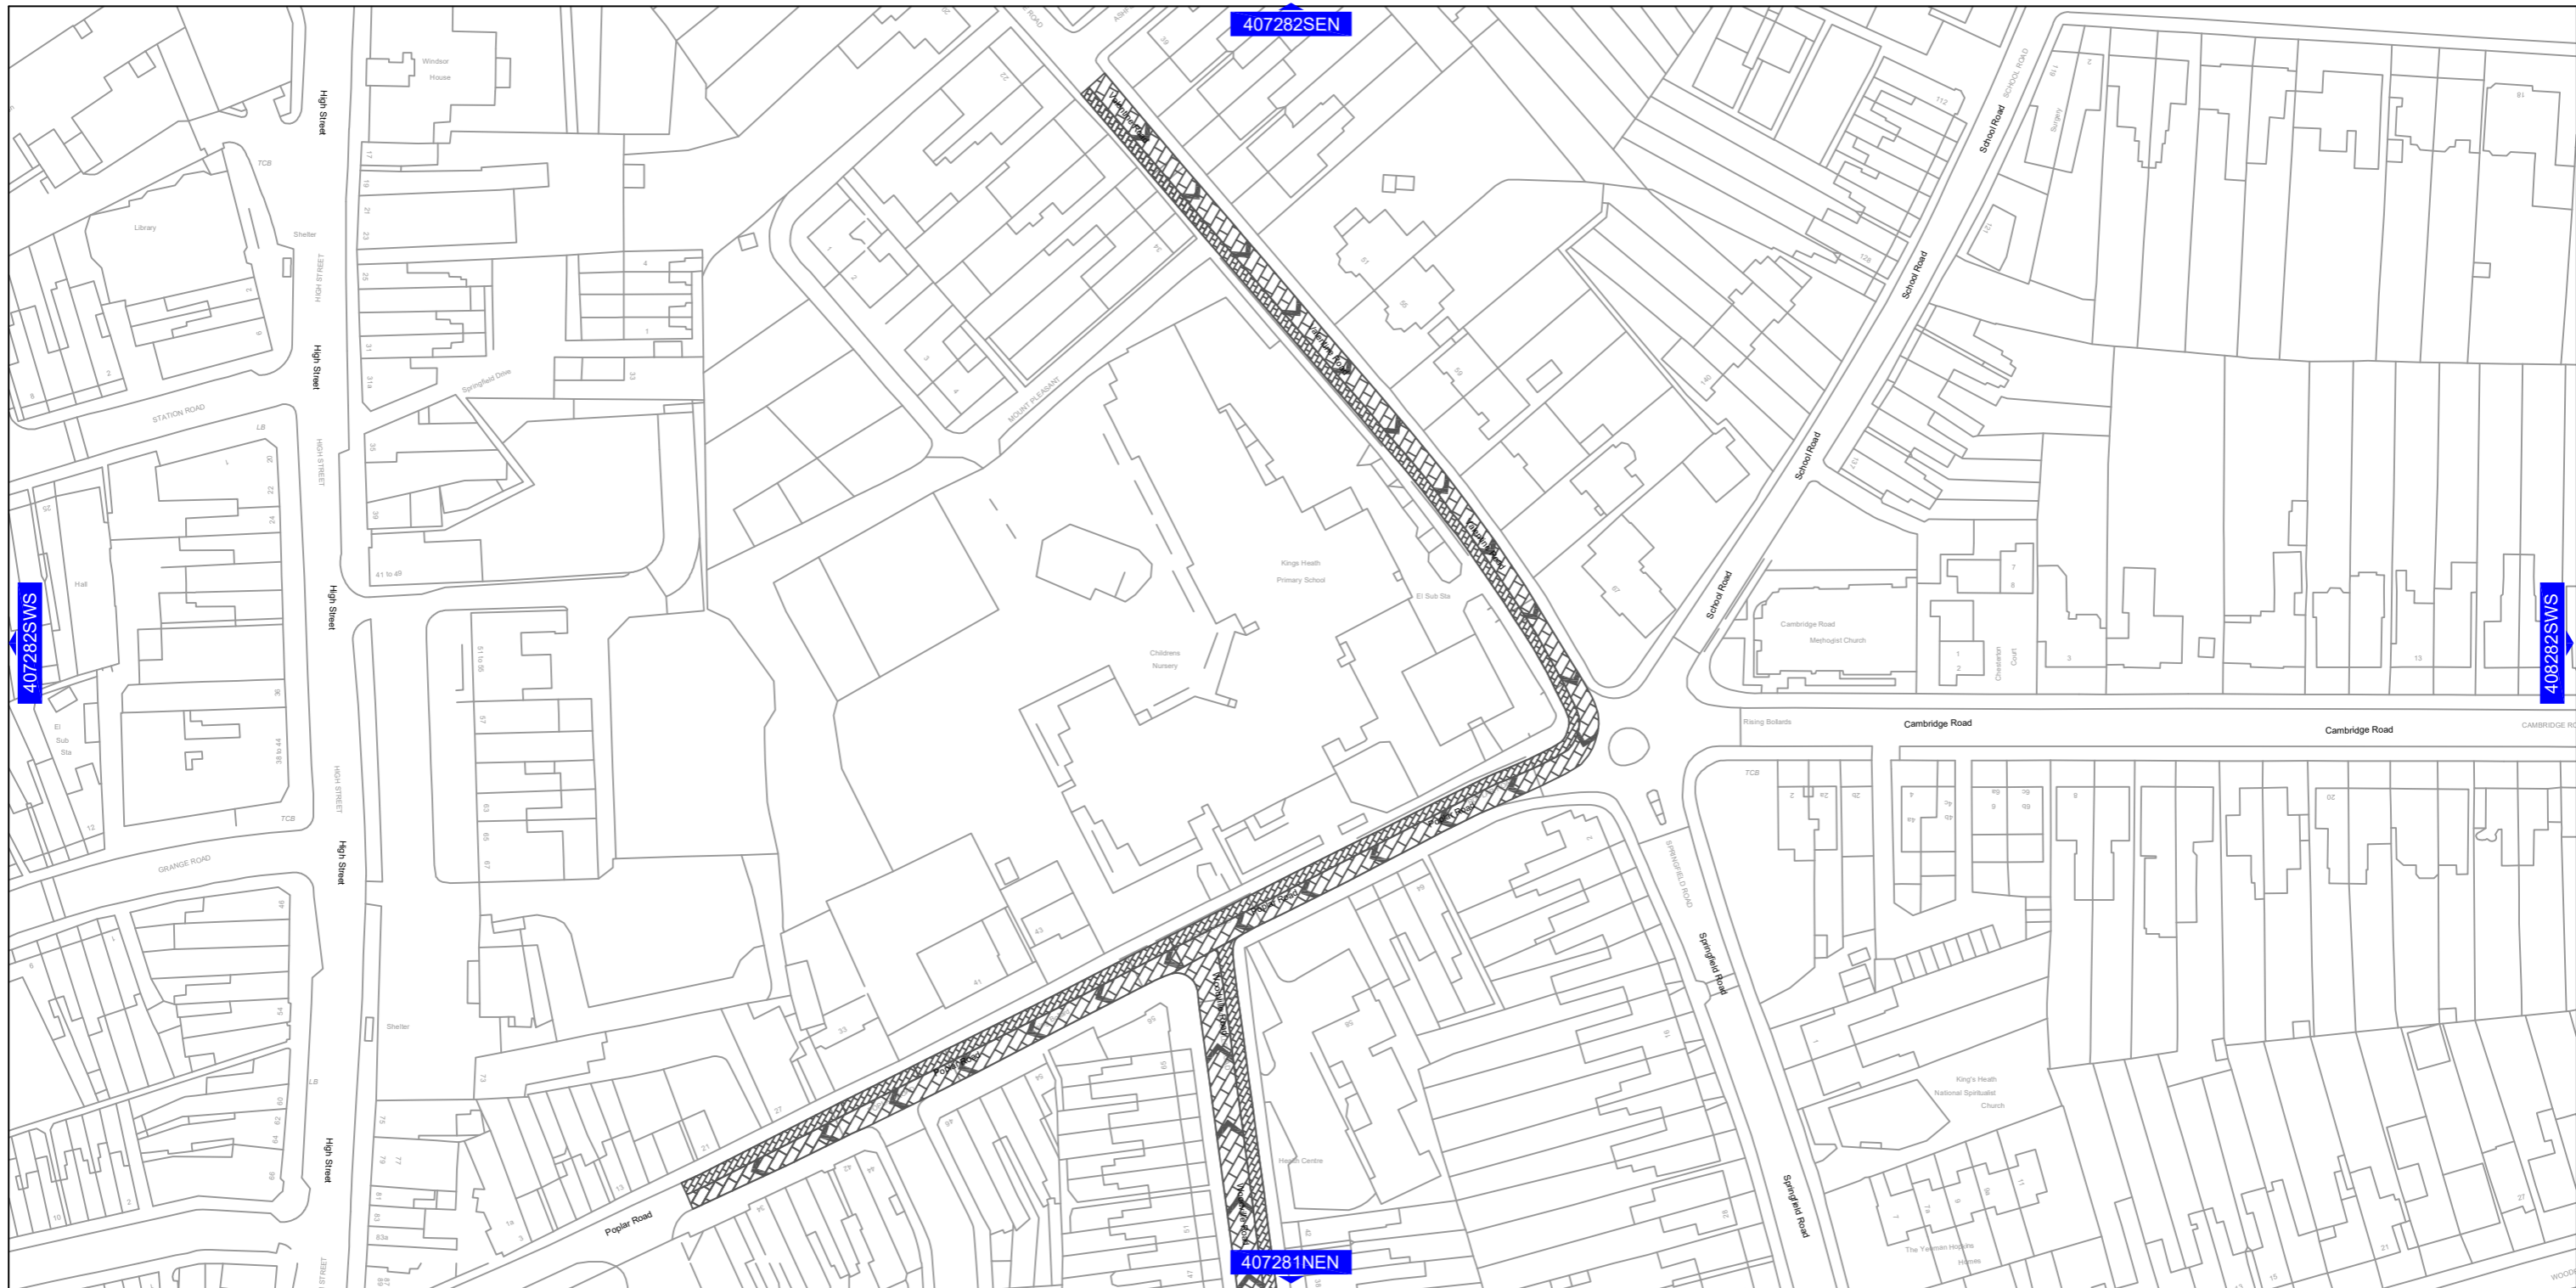

TRANSPORT AND CONNECTIVITY
1 LANCASTER CIRCUS, BIRMINGHAM, B4 7DQ



SCHEME


BIRMINGHAM CITY COUNCIL (KINGS HEATH LOW TRAFFIC NEIGHBOURHOOD) (TRAFFIC REGULATION ORDER XXXX)

DRAWING


Plan reference: L00228-BCC-P2-TRO-001
Effective date: XXXX



Key

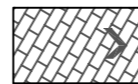

One-Way Motor Vehicles

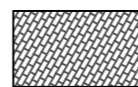

Cycle Contraflow

This map is based upon Ordnance Survey material with the permission of Ordnance Survey on behalf of the Controller of Her Majesty's Stationery Office Crown copyright. Unauthorised reproduction infringes Crown copyright and may lead to prosecution or civil proceedings. B.C.C. Licence No 100021326 Date 2020

08/2025	T1	Removed Grid Lines	AC	BCC	AN
08/2025	T0	Tender Issue	AC	BCC	AN
DATE	REV	REVISIONS	DRN.	DES.	P.M.
SCALE		STATUS			
1:1250		TENDER			
P.M.		DESIGNER	DRAWN		
AN		BCC	AC		
DRAWING NO				REV.	
L00228-BCC-P2 -TRO-001				T1	
A3 SHEET					



TRANSPORT AND CONNECTIVITY
1 LANCASTER CIRCUS, BIRMINGHAM, B4 7DQ



SCHEME


**BIRMINGHAM CITY COUNCIL (KINGS
HEATH LOW TRAFFIC NEIGHBOURHOOD)
(TRAFFIC REGULATION ORDER XXXX)**

DRAWING


**Plan reference: L00228-BCC-P2-TRO-002
Effective date: XXXX**



Key

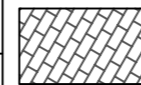

**One-Way
Motor Vehicles**

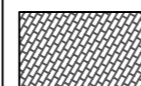

Cycle Contraflow

This map is based upon Ordnance Survey material with the permission of Ordnance Survey on behalf of the Controller of Her Majesty's Stationery Office Crown copyright. Unauthorised reproduction infringes Crown copyright and may lead to prosecution or civil proceedings. B.C.C. Licence No 100021326 Date 2020

08/2025	T1	Removed Grid Lines	AC	BCC	AN
08/2025	T0	Tender Issue	AC	BCC	AN
DATE	REV	REVISIONS	DRN.	DES.	P.M.
SCALE		STATUS			
1:1250		TENDER			
P.M.	AN	DESIGNER	BCC	DRAWN	AC
DRAWING NO		L00228-BCC-P2-TRO-002		REV.	
				T1	
A3 SHEET					



TRANSPORT AND CONNECTIVITY
1 LANCASTER CIRCUS, BIRMINGHAM, B4 7DQ



SCHEME


BIRMINGHAM CITY COUNCIL (KINGS
HEATH LOW TRAFFIC NEIGHBOURHOOD)
(TRAFFIC REGULATION ORDER XXXX)

DRAWING


Plan reference: L00228-BCC-P2-TRO-003
Effective date: XXXX



Key

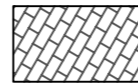


One-Way
Motor Vehicles

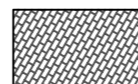

Cycle Contraflow

This map is based upon Ordnance Survey material with the permission of Ordnance Survey on behalf of the Controller of Her Majesty's Stationery Office Crown copyright. Unauthorised reproduction infringes Crown copyright and may lead to prosecution or civil proceedings. B.C.C. Licence No 100021326 Date 2020

08/2025	T2	Extension of One-Way Institute Rd	AC	BCC	AN
08/2025	T1	Removed Grid Lines	AC	BCC	AN
08/2025	T0	Tender Issue	AC	BCC	AN
DATE	REV	REVISIONS	DRN.	DES.	P.M.
SCALE			STATUS		
1:1250			TENDER		
P.M.	AN	DESIGNER	BCC	DRAWN	AC
DRAWING NO				REV.	
L00228-BCC-P2-TRO-003				T2	
A3 SHEET					

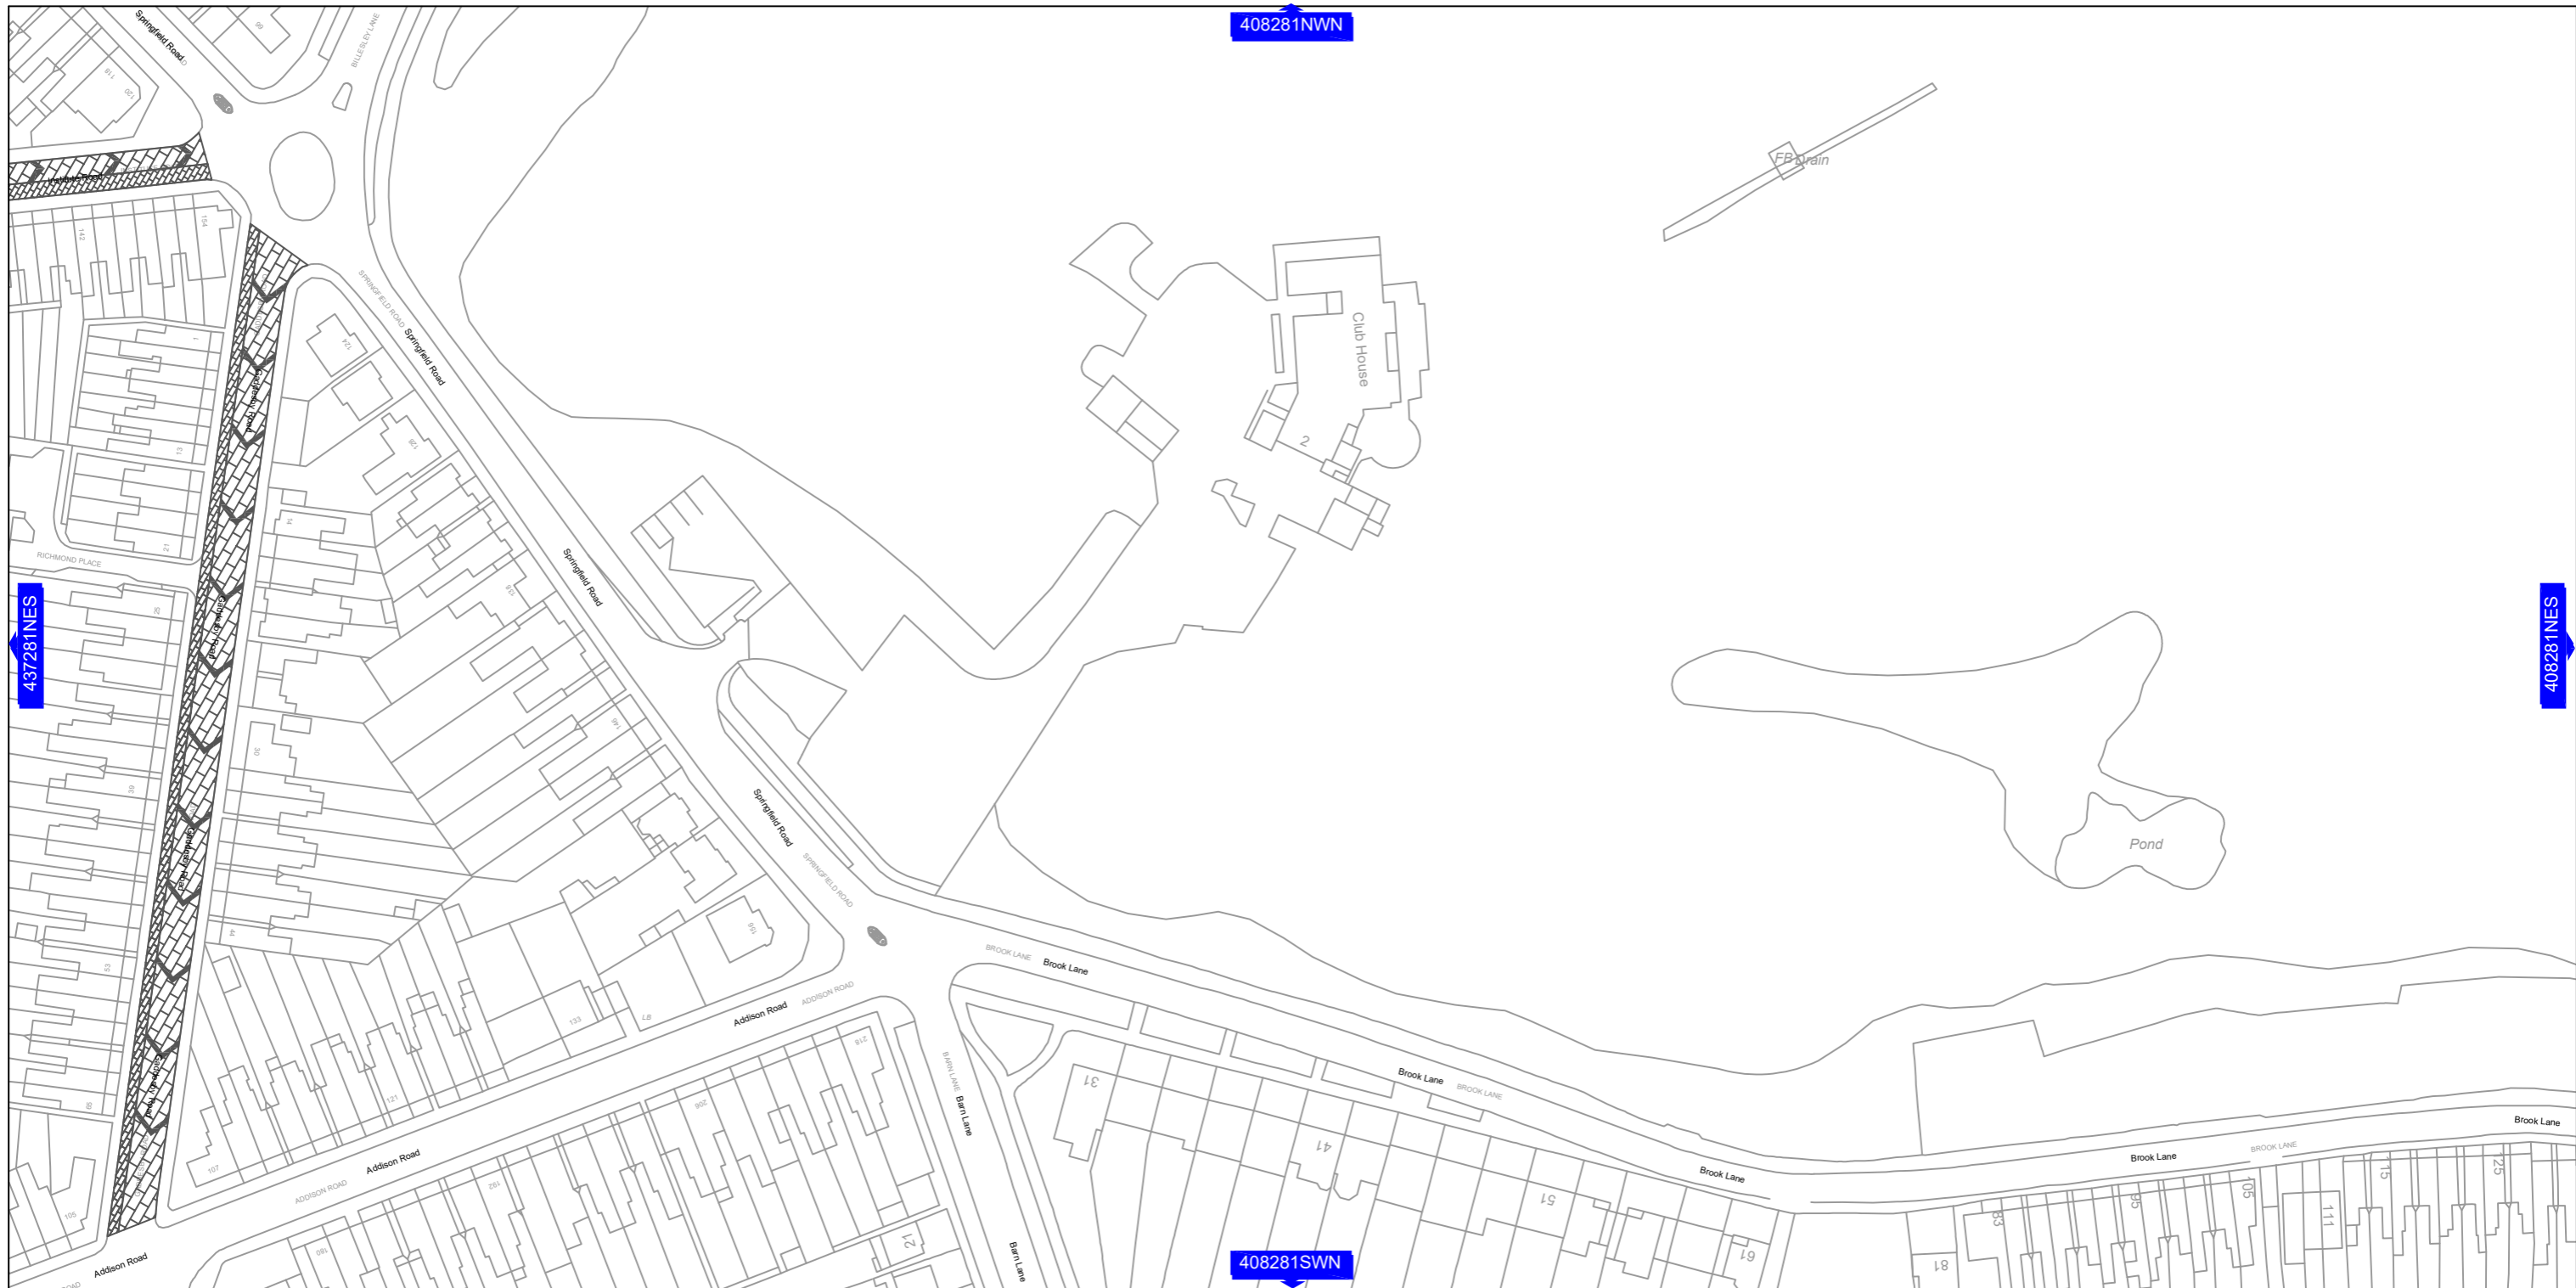

TRANSPORT AND CONNECTIVITY
1 LANCASTER CIRCUS, BIRMINGHAM, B4 7DO



SCHEME


BIRMINGHAM CITY COUNCIL (KINGS
HEATH LOW TRAFFIC NEIGHBOURHOOD)
(TRAFFIC REGULATION ORDER XXXX)

DRAWING


Plan reference: L00228-BCC-P2-TRO-004
Effective date: XXXX



Key

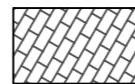

One-Way
Motor Vehicles

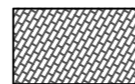

Cycle Contraflow

This map is based upon Ordnance Survey material with the permission of Ordnance Survey on behalf of the Controller of Her Majesty's Stationery Office Crown copyright. Unauthorised reproduction infringes Crown copyright and may lead to prosecution or civil proceedings. B.C.C. Licence No 100021326 Date 2020

08/2025	T1	Removed Grid Lines	AC	BCC	AN
08/2025	T0	Tender Issue	AC	BCC	AN
DATE	REV	REVISIONS	DRN.	DES.	P.M.
SCALE		STATUS			
1:1250		TENDER			
P.M.		DESIGNER	DRAWN		
AN		BCC	AC		
DRAWING NO					REV.
L00228-BCC-P2-TRO-004					T1
A3 SHEET					