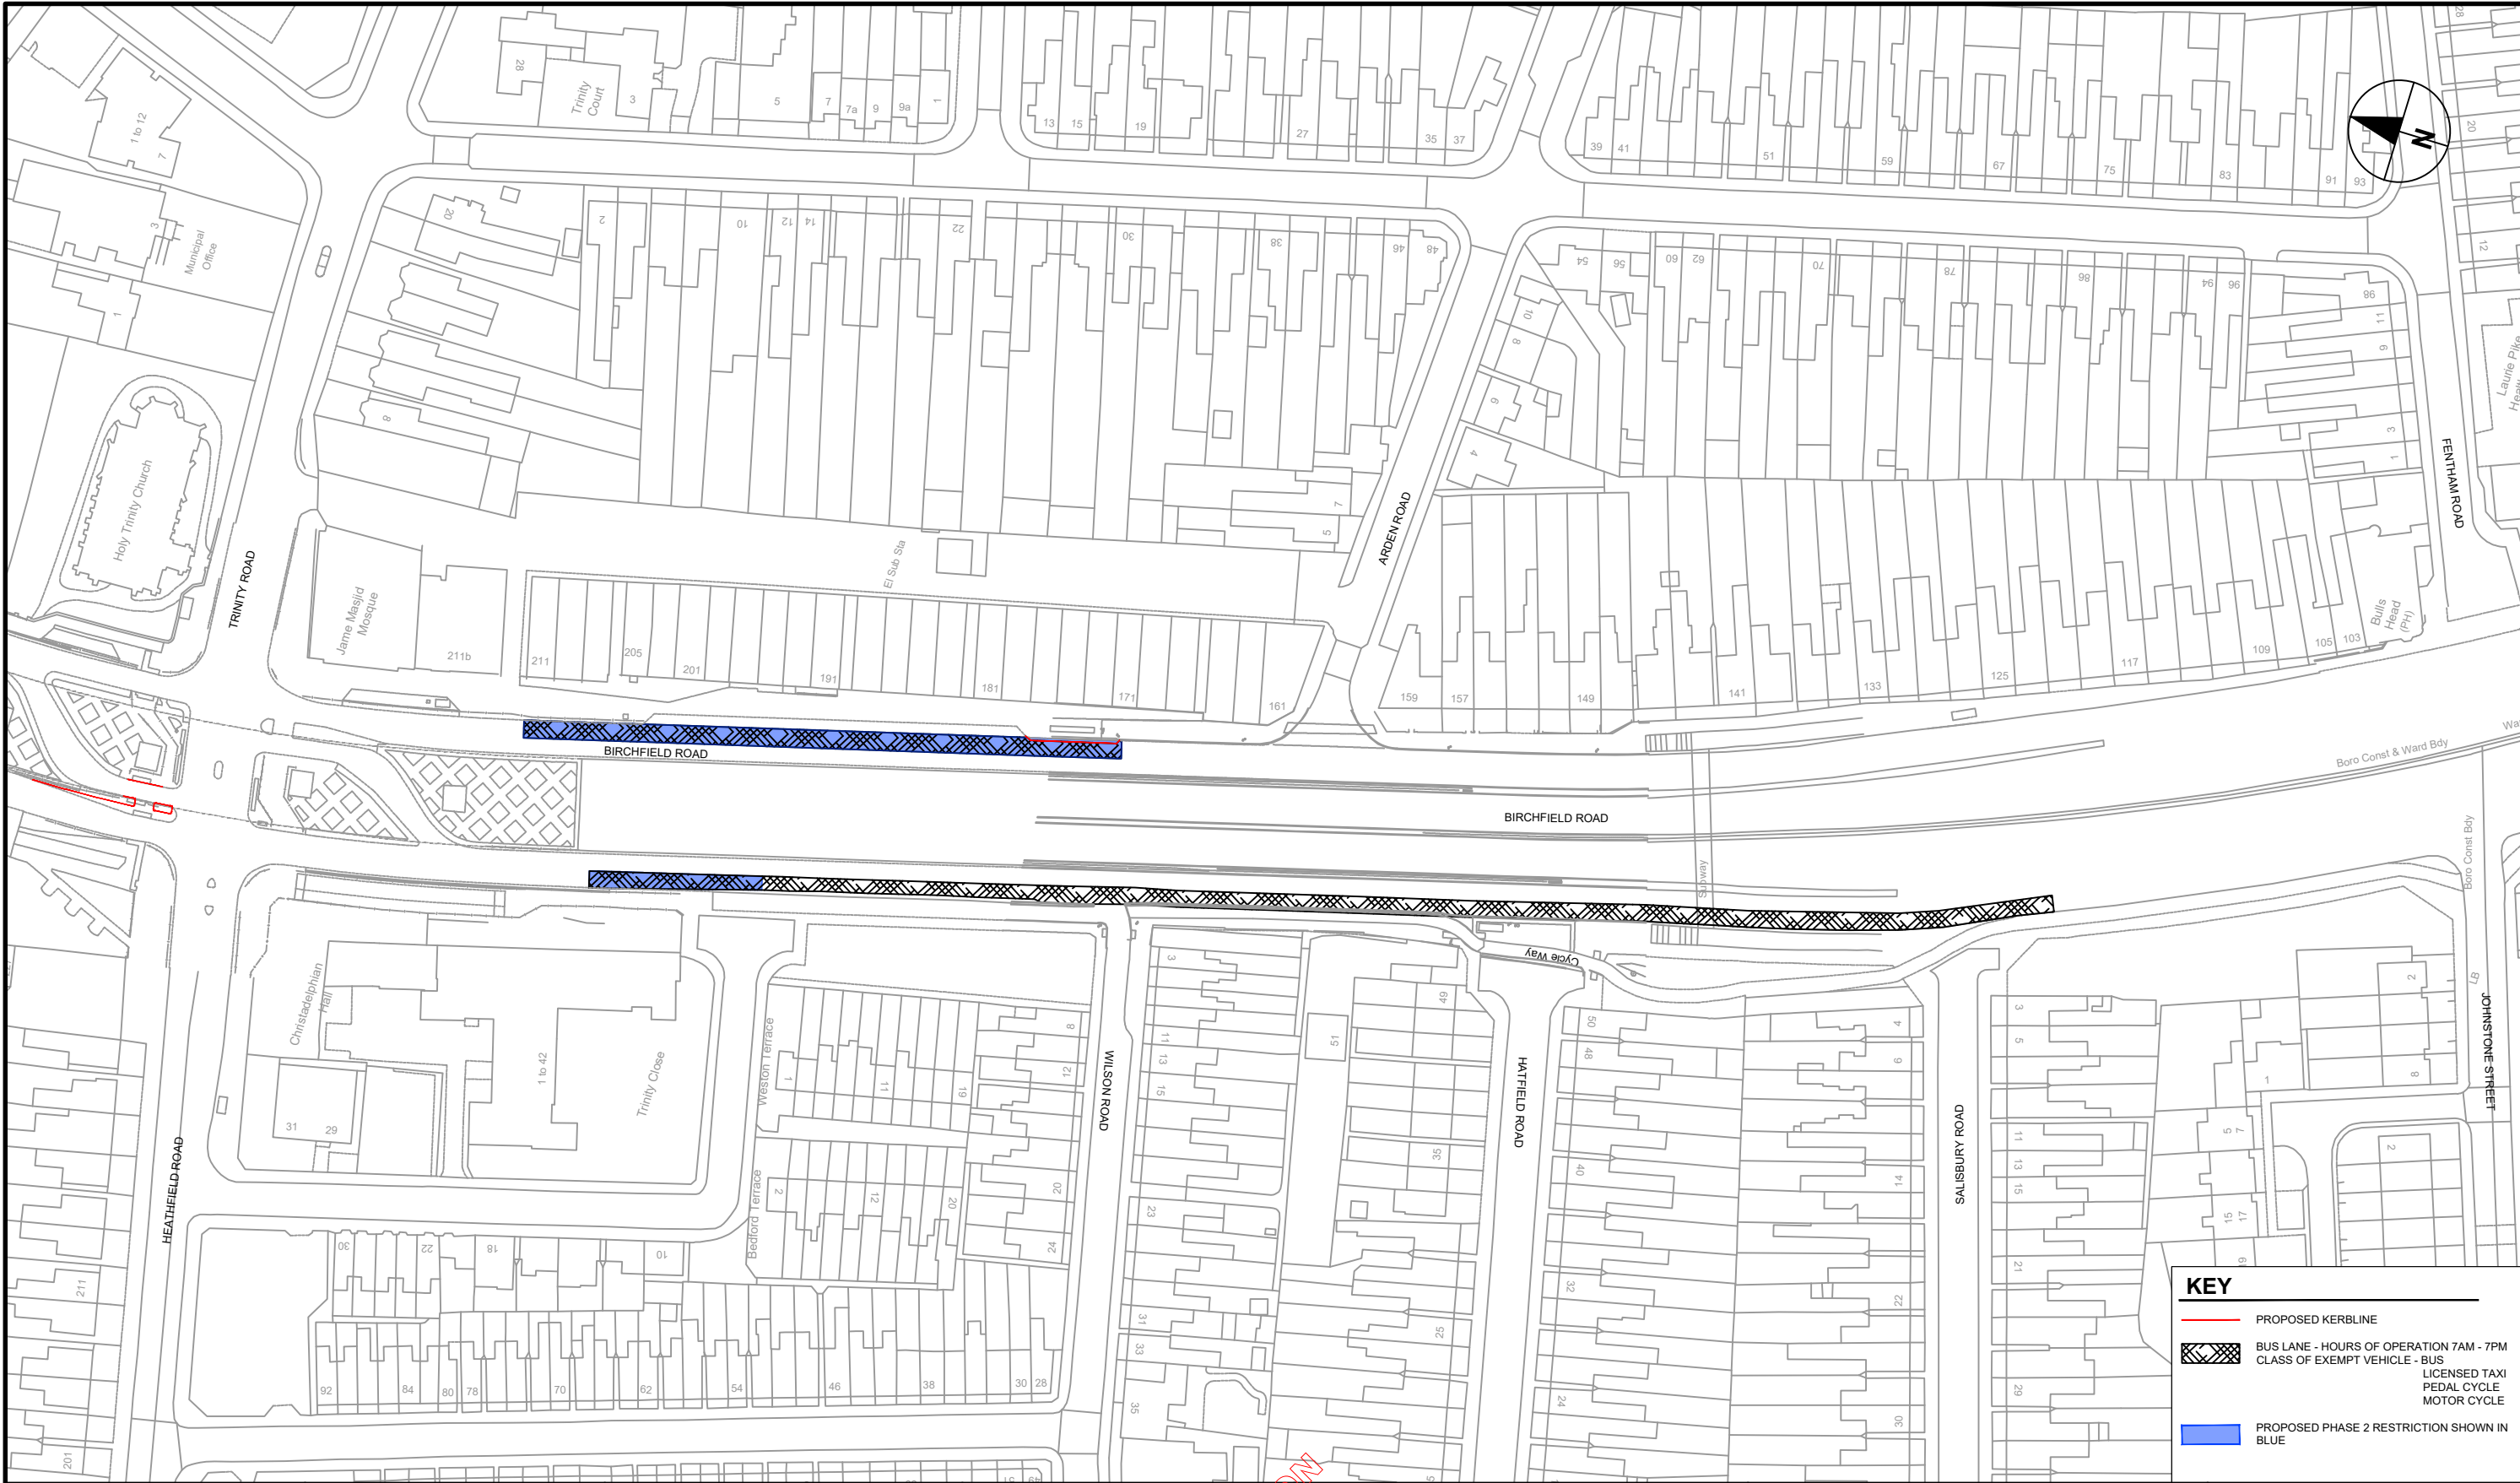


KEY	
	PROPOSED KERBLINE
	BUS LANE - HOURS OF OPERATION 7AM - 7PM CLASS OF EXEMPT VEHICLE - BUS LICENSED TAXI PEDAL CYCLE MOTOR CYCLE
	PROPOSED PHASE 2 RESTRICTION SHOWN IN BLUE

PROJECT

Sprint Phase 2

Package E

A3 Scale1:1250

CLIENT

CONSULTANT

AECOM

The Colmore Building

Colmore Circus Queensway

Birmingham

T: +44 (0) 121 262 1900

www.aecom.com

LOCAL HIGHWAY AUTHORITY

NOTES

1. DO NOT SCALE FROM THIS DRAWING

2. ANY DISCREPANCIES, ERRORS OR OMISSIONS TO BE BROUGHT TO THE ATTENTION OF THE PROJECT MANAGER.

REGISTRATION

Reproduced from the Ordnance Survey map with the permission of the controller of H.M. Stationery Office. © Crown copyright and database rights 2020. Ordnance Survey 0100031673.

ISSUE PURPOSE

Suitable for review & comment

PROJECT NUMBER

60688007E

ISSUE/REVISION

P01	06/10/23	First Issue
P02	10/05/24	TRO Update
P03	21/05/24	TRO Update
I/R	DATE	DESCRIPTION

Drawn: RS

Checked: PBM

Approved: SG

Revision: P03

SHEET TITLE

Package E

Traffic Regulation Orders

Bus Lane

Plan 1 of 2

SHEET NUMBER

Project Number

401221

Location

BCC

Originator

-ACM

Type

-DR

Role

-TR

Volume

-HAC

MC HW

-2600

Number

101