


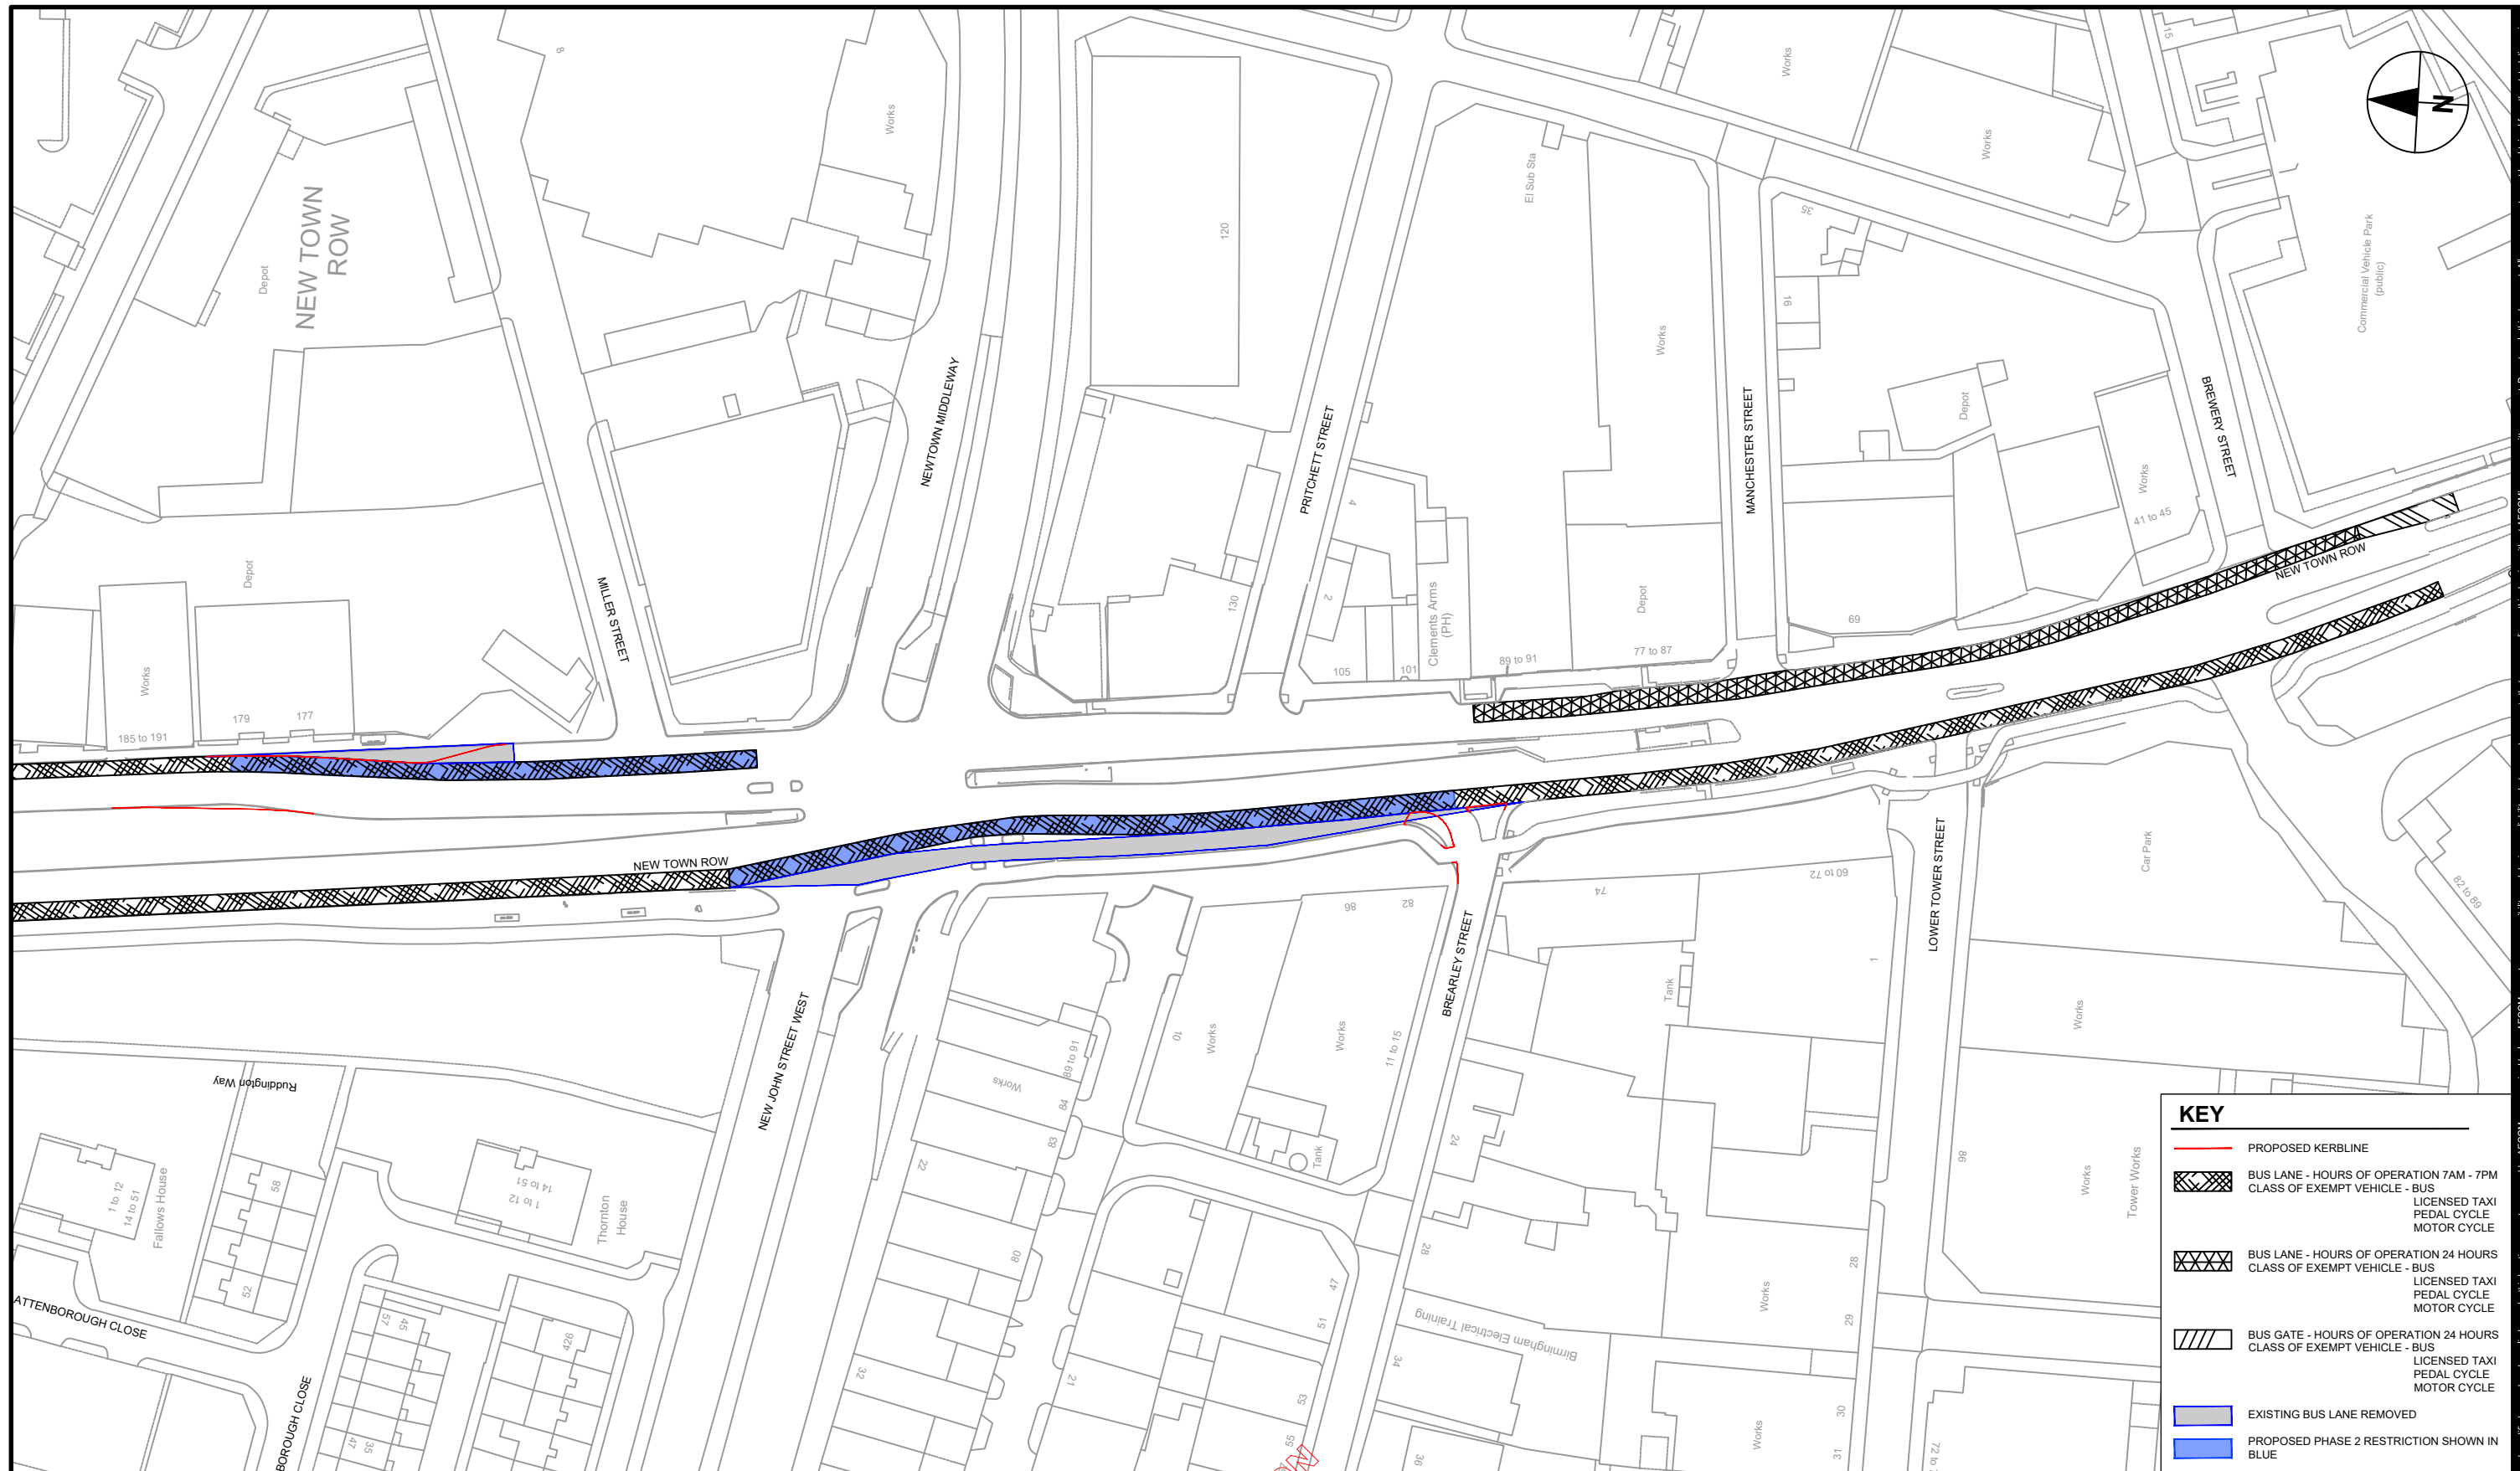

PROJECT

A3 Scale 1:1250



AECOM

The Colmore Building
Colmore Circus Queensway
Birmingham
T: +44 (0) 121 262 1900
www.aecom.com



1. DO NOT SCALE FROM THIS DRAWING

2. ANY DISCREPANCIES, ERRORS OR OMISSIONS TO BE BROUGHT TO THE ATTENTION OF THE PROJECT MANAGER.

Reproduced from the Ordnance Survey map with the permission of the controller of H.M. Stationery Office. © Crown copyright and database rights 2020. Ordnance Survey 0100031673.

Suitable for review & comment

PROJECT NUMBER

60688007E

P01	06/10/23	First Issue
P02	10/05/24	TRO Update
P03	21/05/24	Kerb Update
I/R	DATE	DESCRIPTION

Revision:
P03

Package E
Traffic Regulation Orders
Bus Lane
Plan 2 of 2

Project Number	Originator	Volume
401221	-ACM	-HAC -
BCC	-DR -TR	-2600 102
Location	Type	Role
		MCHW
		Number

This drawing has been prepared for the use of AECOM's client. It may not be used, modified, reproduced or relied upon by third parties, except as agreed by AECOM or as required by law. AECOM accepts no responsibility, and denies any liability whatsoever, to any party that uses or relies on this drawing without AECOM's express written consent. All measurements must be obtained from the stated dimensions. Do not scale this document. All measurements must be obtained from the stated dimensions.