


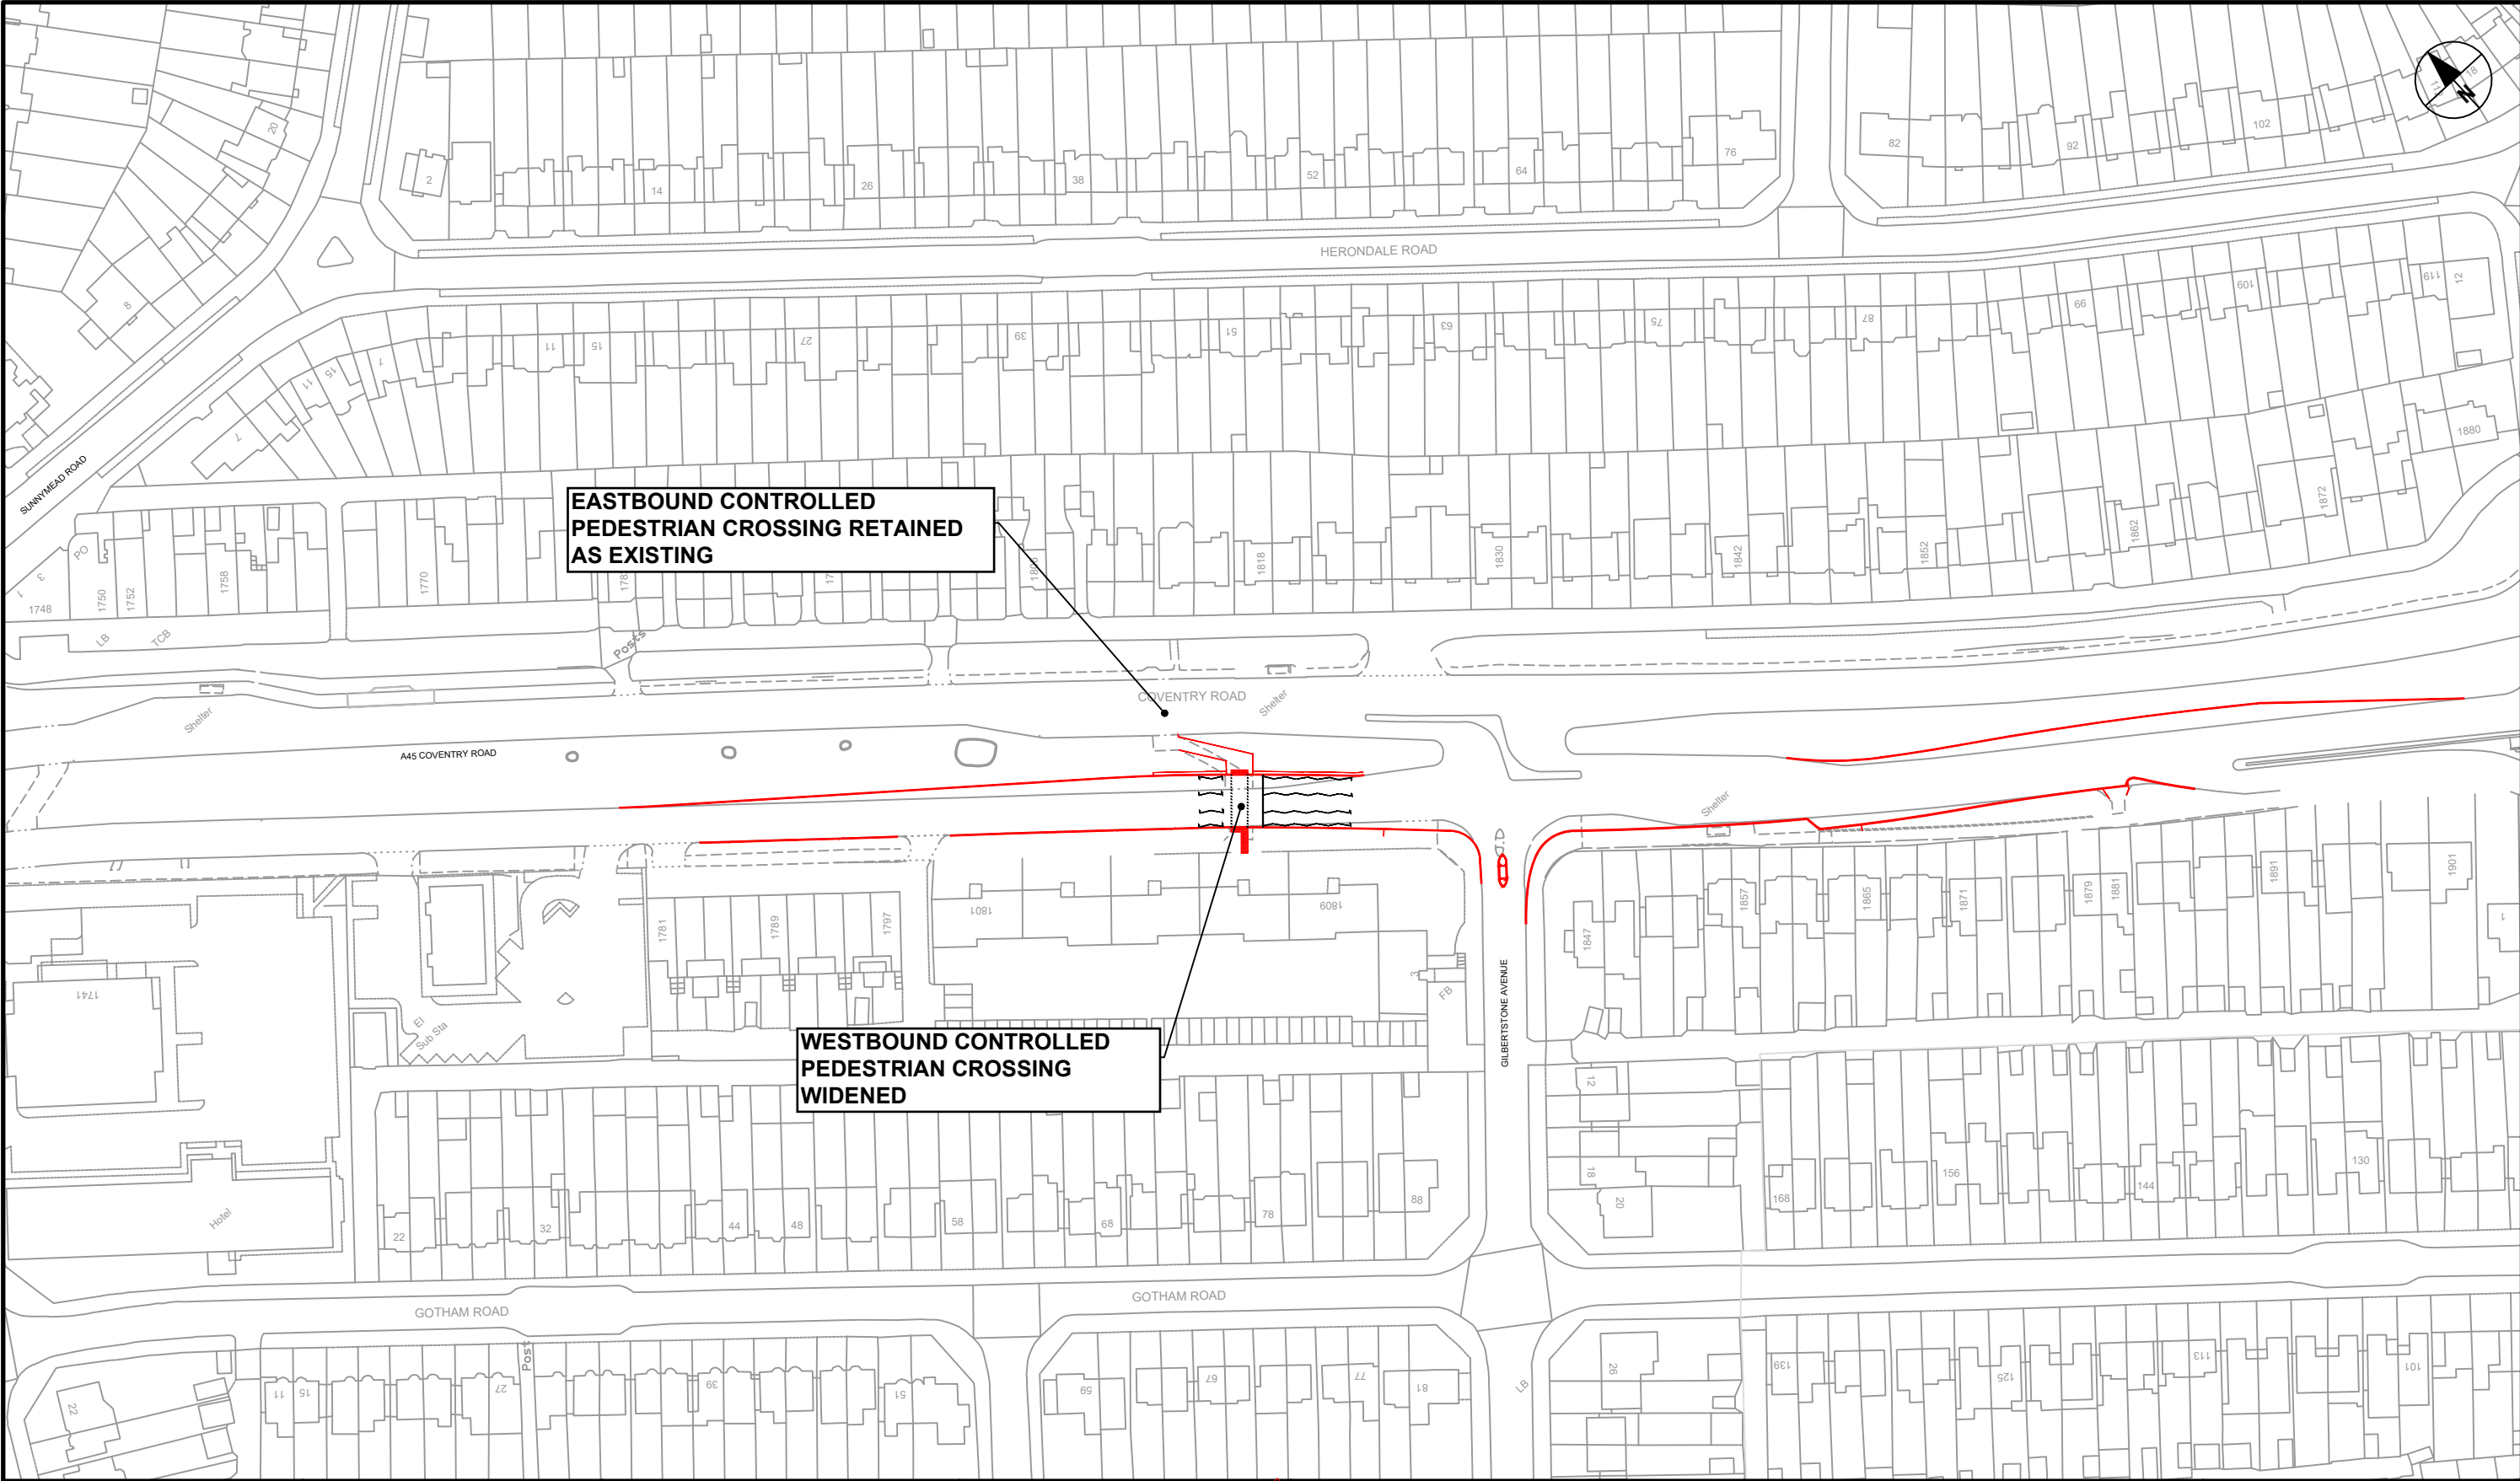

AECOM

PROJECT

Sprint Phase 2

Package H

A3 Scale

1:1250

CLIENT

 **Transport for West Midlands**

CONSULTANT

AECOM

The Colmore Building

Colmore Circus Queensway

Birmingham

T: +44 (0) 121 262 1900

www.aecom.com

LOCAL HIGHWAY AUTHORITY

 **Birmingham City Council**

NOTES

1. DO NOT SCALE FROM THIS DRAWING

2. ANY DISCREPANCIES, ERRORS OR OMISSIONS TO BE BROUGHT TO THE ATTENTION OF THE PROJECT MANAGER.

REGISTRATION

Reproduced from the Ordnance Survey map with the permission of the controller of H.M. Stationery Office. © Crown copyright and database rights 2020. Ordnance Survey 0100031673

ISSUE PURPOSE

TRO review & comment

PROJECT NUMBER

60688007H

ISSUE/REVISION

P01	13/10/23	First Issue	
I/R	DATE	DESCRIPTION	
Drawn:	Checked:	Approved:	Revision:
RS	PBM	PSE	P01

SHEET TITLE

Package H

Traffic Regulation Orders


Pedestrian Crossing

Sheet 13

SHEET NUMBER

Project Number 401224
Originator -ACM
Volume -HAC -

Location BCC
Type -DR
Role -TR
MCHW -2600
Number 054

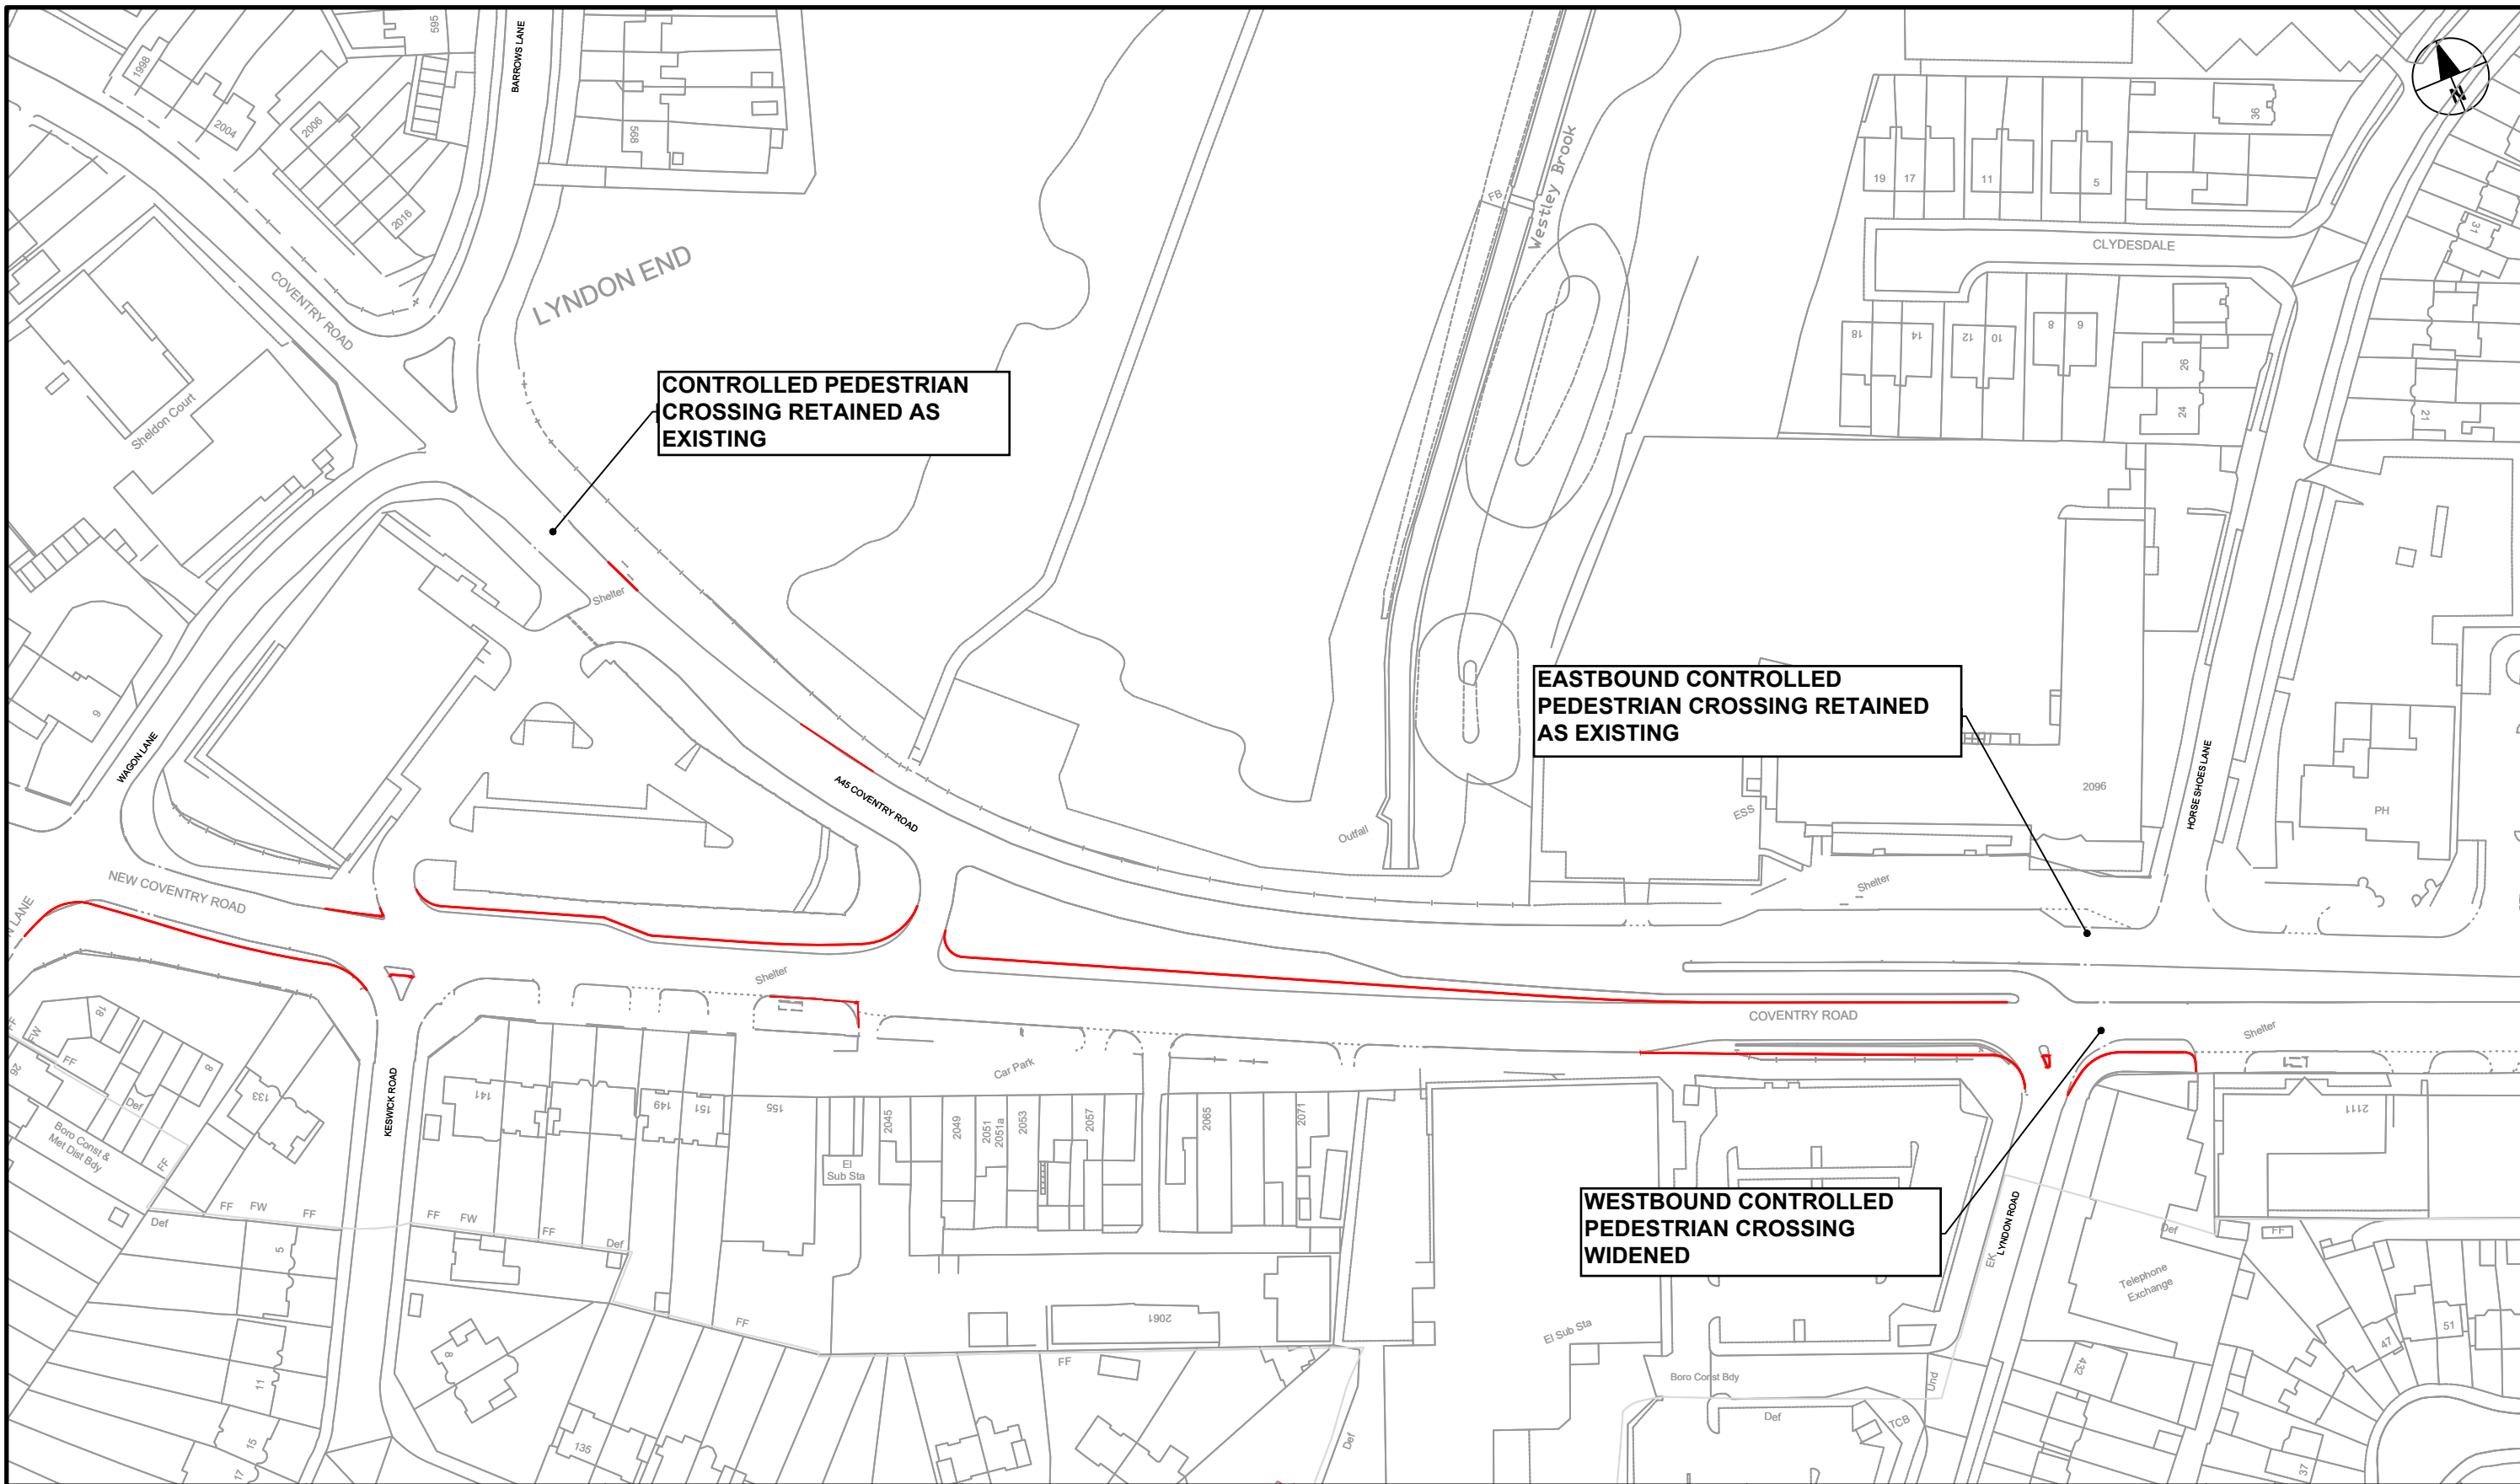

AECOM

PROJECT

Sprint Phase 2
Package H

A3 Scale 1:1250

CLIENT

 **Transport for
West Midlands**

CONSULTANT

AECOM
The Colmore Building
Colmore Circus Queensway
Birmingham
T: +44 (0) 121 262 1900
www.aecom.com

BIRMINGHAM

LOCAL HIGHWAY AUTHORITY

Birmingham City Council

NOTES

1. DO NOT SCALE FROM THIS DRAWING

2. ANY DISCREPANCIES, ERRORS OR OMISSIONS TO BE BROUGHT TO THE ATTENTION OF THE PROJECT MANAGER.

REGISTRATION

Reproduced from the Ordnance Survey map with the permission of the controller of H.M. Stationery Office. © Crown copyright and database rights 2020. Ordnance Survey 0100031673.

ISSUE PURPOSE

TRO review & comment

PROJECT NUMBER

60688007H

ISSUE/REVISION		
P01	13/10/23	First Issue
I/R	DATE	DESCRIPTION

Drawn: RS	Checked: PBM	Approved: PSE	Revision: P01
--------------	-----------------	------------------	------------------

SHEET TITLE			
Package H			
Traffic Regulation Orders			
Pedestrian Crossing			
Sheet 15			
SHEET NUMBER			
Project Number	Originator	Volume	
401224	-ACM	-HAC -	
BCC	-DR	-TR	-2600 056
Location	Type	Role	MCHW Number

This drawing has been prepared for the use of AECOM's client. It may not be used, modified, reproduced or relied upon by third parties, except as agreed by AECOM or as required by law. AECOM accepts no responsibility, and denies any liability whatsoever, to any party that uses or relies on this drawing without AECOM's express written consent. Do not scale this document. All measurements must be obtained from the stated dimensions.