


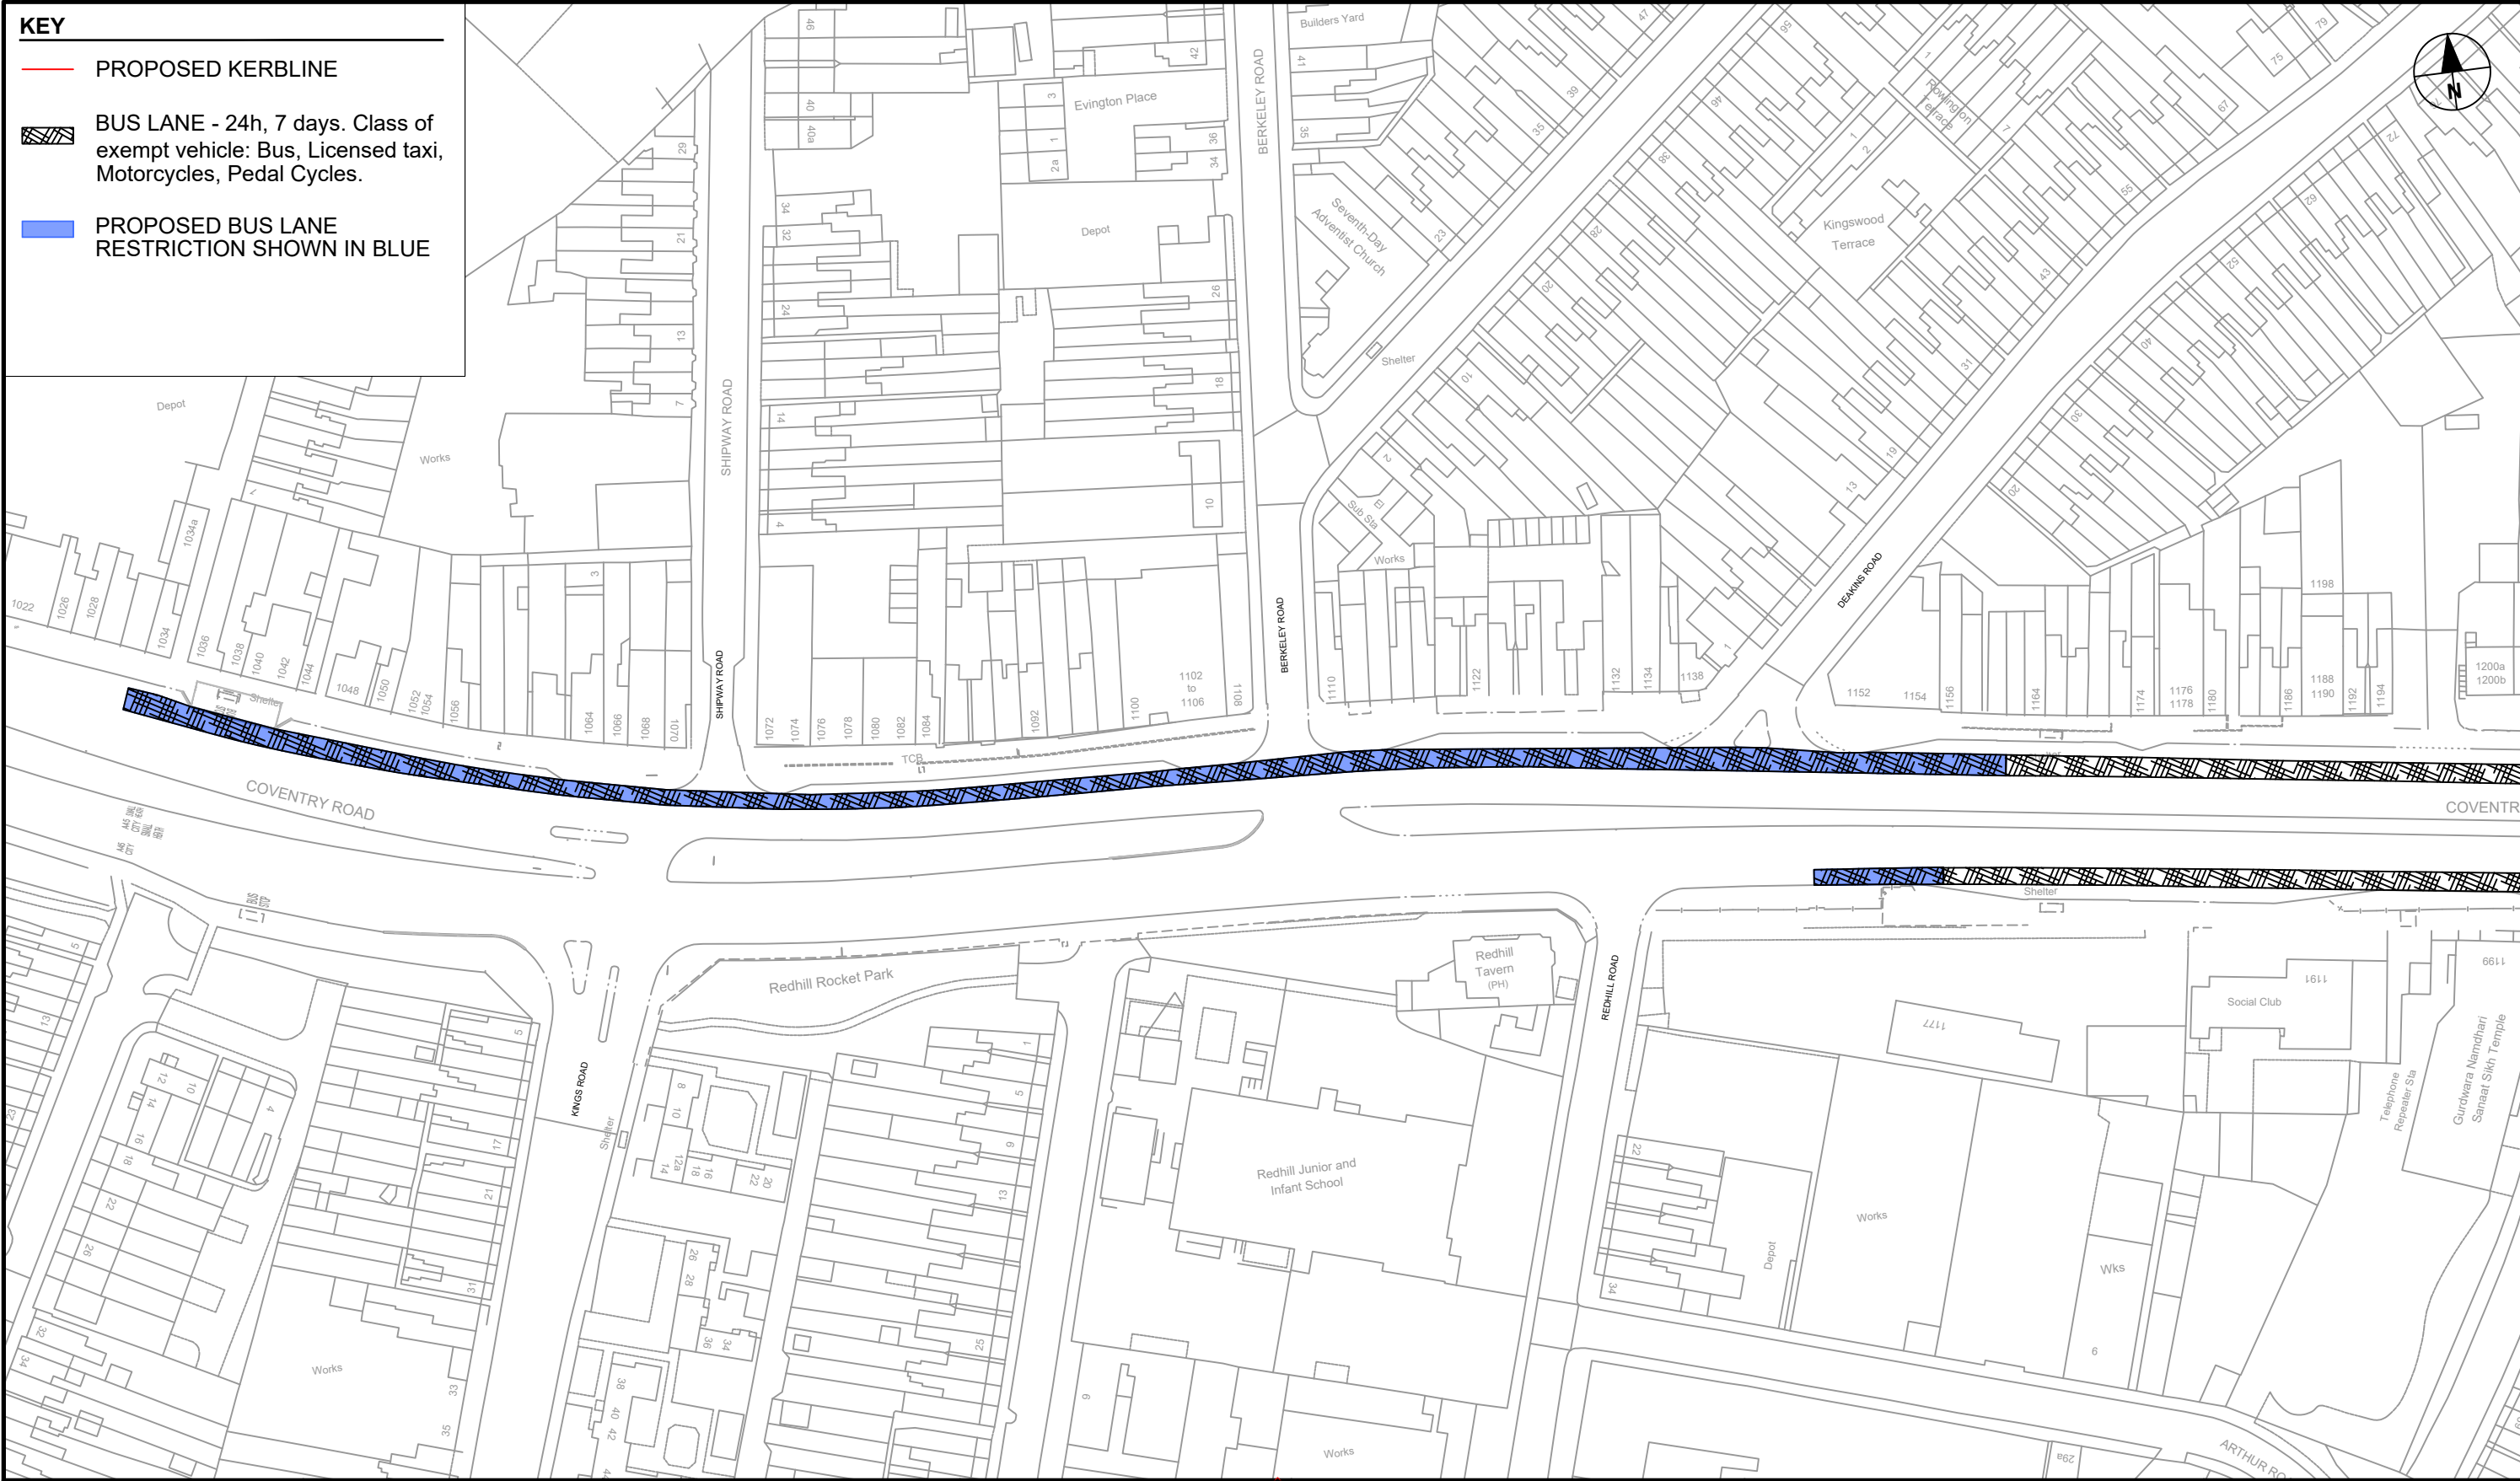

KEY

PROPOSED KERBLINE

BUS LANE - 24h, 7 days. Class of exempt vehicle: Bus, Licensed taxi, Motorcycles, Pedal Cycles.

PROPOSED BUS LANE RESTRICTION SHOWN IN BLUE

AECOM

PROJECT

Sprint Phase 2

Package H

A3 Scale

1:1250

CLIENT

Transport for West Midlands

CONSULTANT

AECOM

The Colmore Building

Colmore Circus Queensway

Birmingham

T: +44 (0) 121 262 1900

www.aecom.com

LOCAL HIGHWAY AUTHORITY

Birmingham City Council

NOTES

1. DO NOT SCALE FROM THIS DRAWING

2. ANY DISCREPANCIES, ERRORS OR OMISSIONS TO BE BROUGHT TO THE ATTENTION OF THE PROJECT MANAGER.

REGISTRATION

Reproduced from the Ordnance Survey map with the permission of the controller of H.M. Stationery Office. © Crown copyright and database rights 2020. Ordnance Survey 0100031673

ISSUE PURPOSE

TRO review & comment

PROJECT NUMBER

60688007H

ISSUE/REVISION

P01	13/10/23	First Issue
I/R	DATE	DESCRIPTION

Drawn: RS

Checked: PBM

Approved: PSE

Revision: P01

SHEET TITLE

Package H

Traffic Regulation Orders

Bus Lane

SHEET 8

SHEET NUMBER

Project Number

401224

Location

BCC

Originator

-ACM

Type

-DR

Volume

-HAC -

Number

-2600 008

This drawing has been prepared for the use of AECOM's client. It may not be used, modified, reproduced, or relied upon by third parties, except as agreed by AECOM or as required by law. AECOM accepts no responsibility and denies any liability whatsoever, to any party that uses or relies on this drawing without AECOM's express written consent. Do not scale this document. All measurements must be obtained from the stated dimensions.