


ISO A3 297mm x 420mm
Last saved by: GARDINERRP/2024-06-11 Last Plotted: 2024-06-11
Filename: C:\pwworking\aecom_0602_uk-dt\chard.gardine@aecom.com\0434934\01224-ACM-HAC-BCC-DR-TR-2600016

KEY

PROPOSED KERBLINE

BUS LANE - 24h, 7 days. Class of exempt vehicle: Bus, Licensed taxi, Motorcycles, Pedal Cycles.

PROPOSED BUS LANE RESTRICTION SHOW IN BLUE

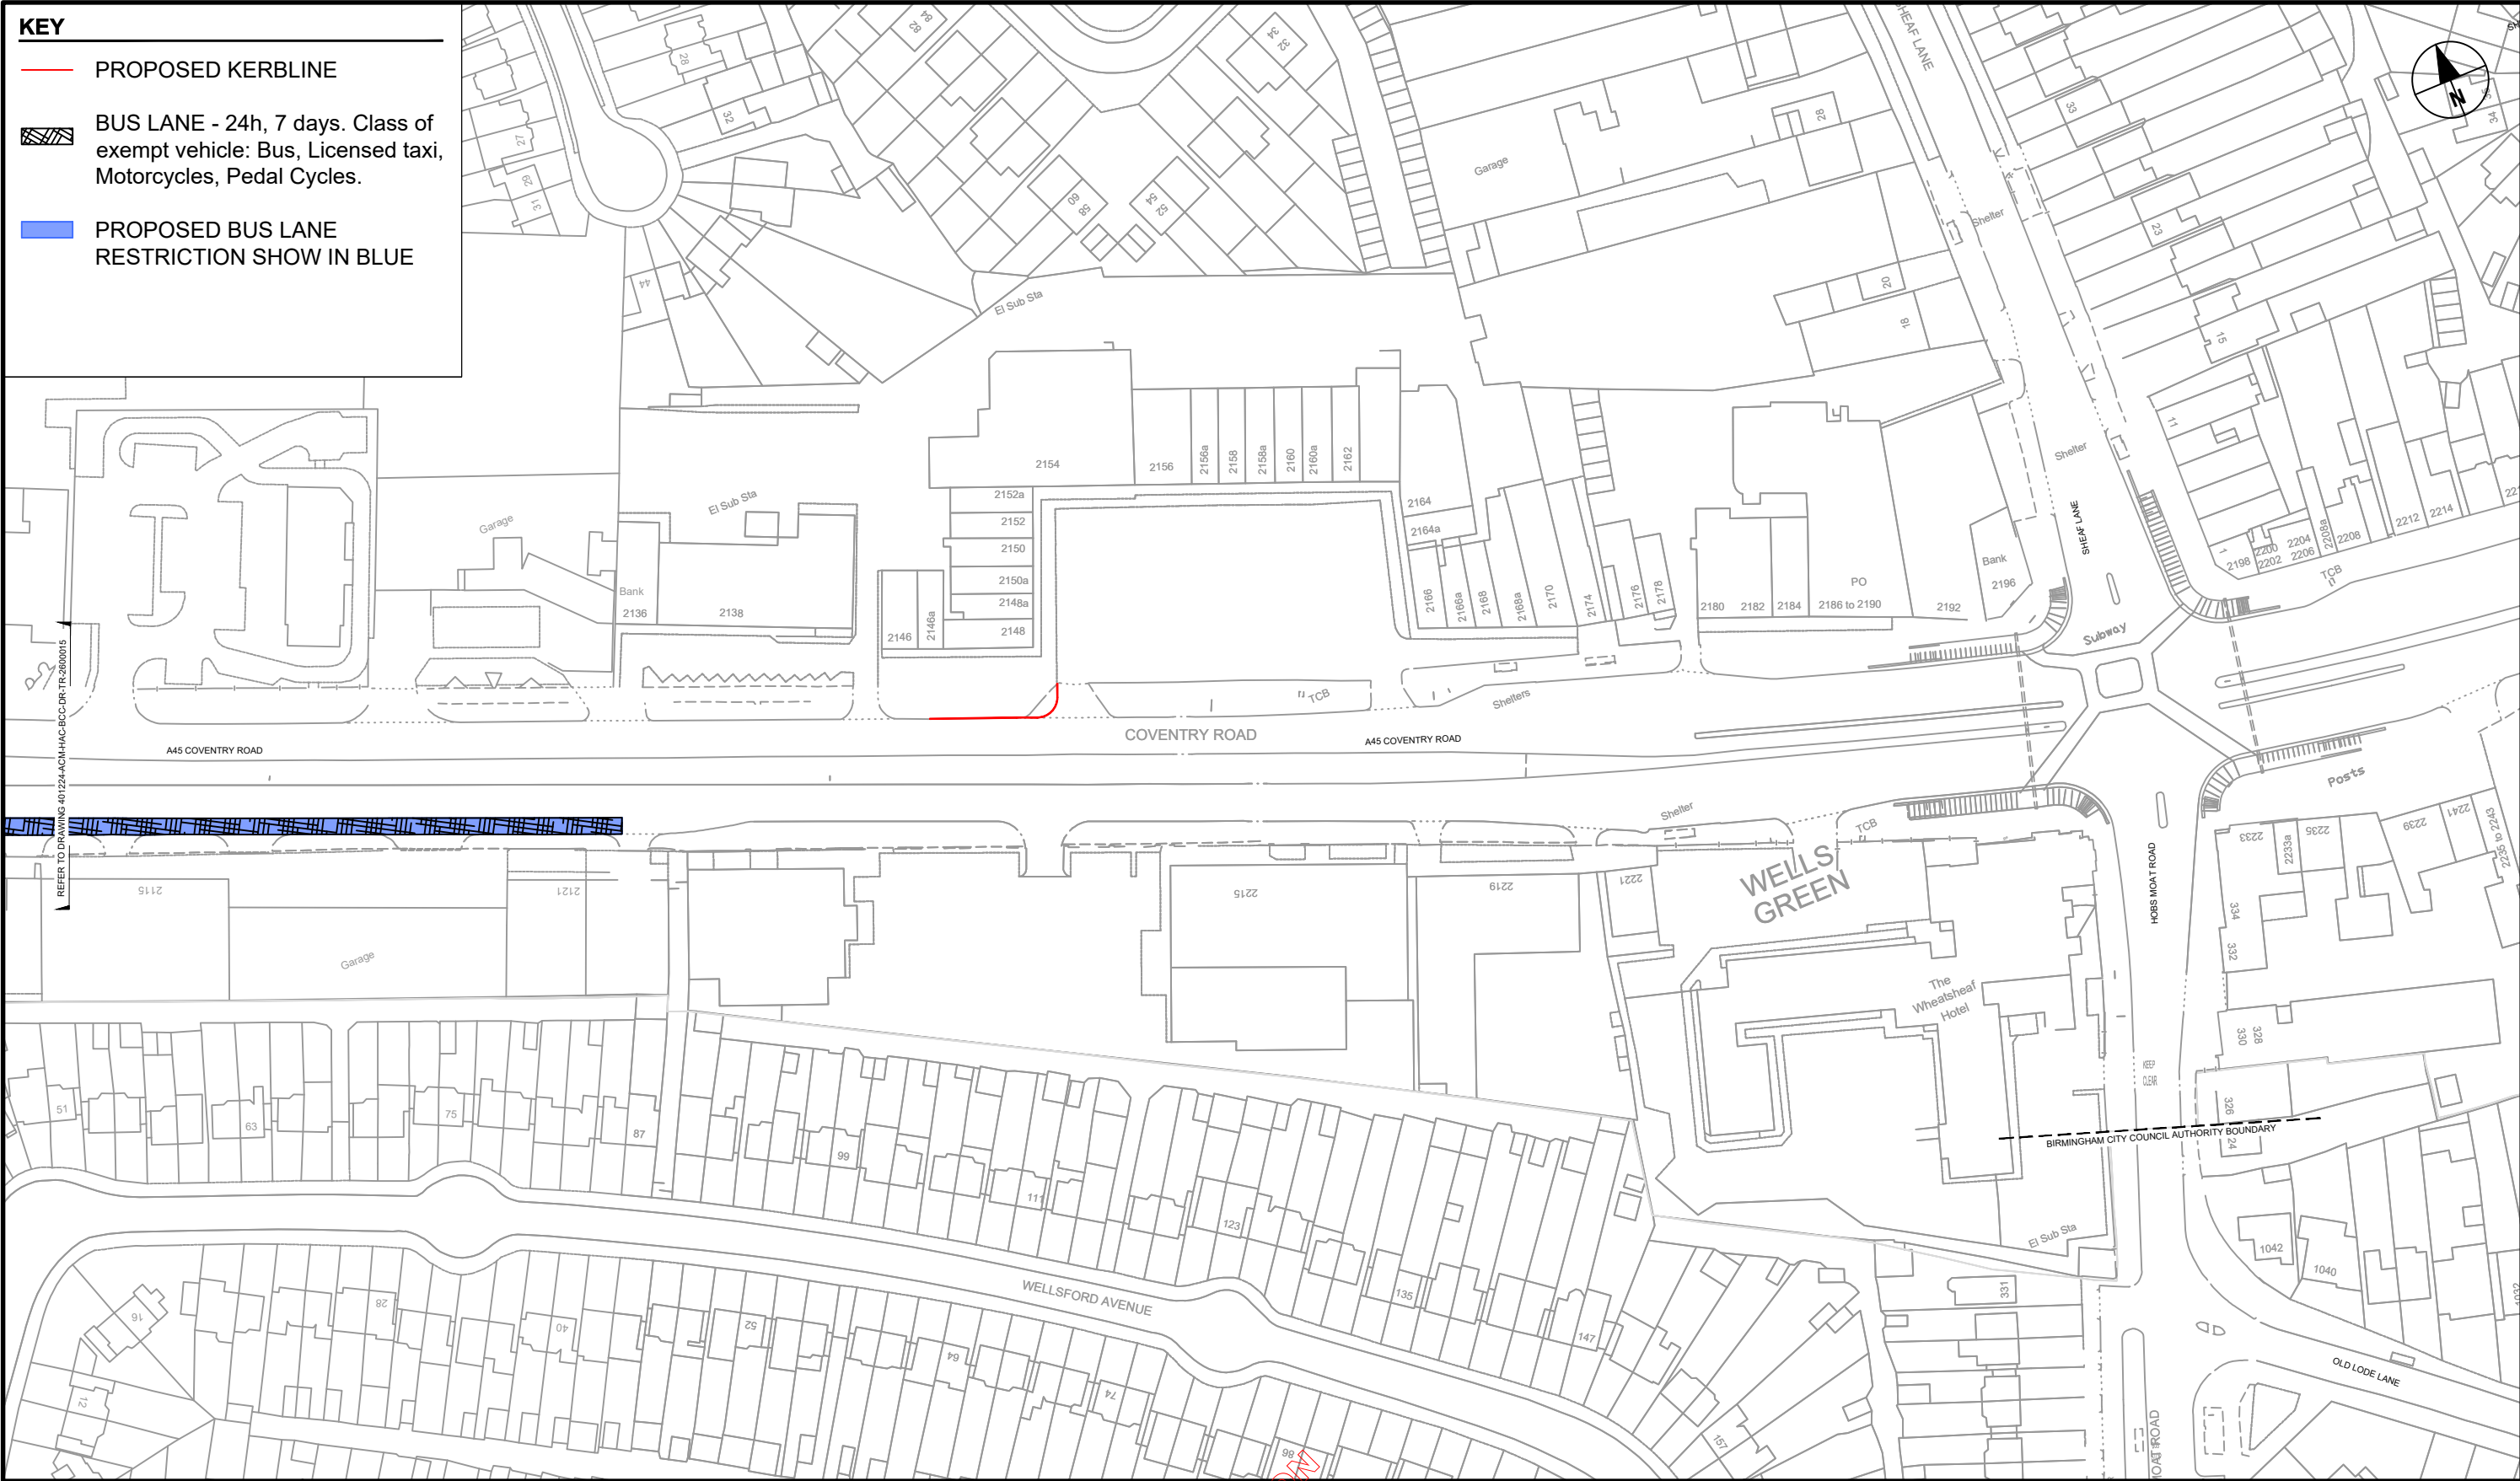

AECOM

PROJECT

Sprint Phase 2

Package H

A3 Scale

1:1250

CLIENT

Transport for West Midlands

CONSULTANT

AECOM

The Colmore Building

Colmore Circus Queensway

Birmingham

T: +44 (0) 121 262 1900

www.aecom.com

LOCAL HIGHWAY AUTHORITY

Birmingham City Council

NOTES

1. DO NOT SCALE FROM THIS DRAWING

2. ANY DISCREPANCIES, ERRORS OR OMISSIONS TO BE BROUGHT TO THE ATTENTION OF THE PROJECT MANAGER.

REGISTRATION

Reproduced from the Ordnance Survey map with the permission of the controller of H.M. Stationery Office. © Crown copyright and database rights 2020. Ordnance Survey 0100031673

ISSUE PURPOSE

Suitable for review & comment

PROJECT NUMBER

60688007H

ISSUE/REVISION

P01	17/08/23	First Issue
P02	10/06/24	TRO Updates
I/R	DATE	DESCRIPTION

Drawn: RS

Checked: PBM

Approved: SG

Revision: P02

SHEET TITLE

Package H

Traffic Regulation Orders

Bus Lane

SHEET 16

SHEET NUMBER

401224

BCC

Location

Originator

-ACM

I Type

-DR

I Role

-TR

I MCHW

-2600 016

I Volume

I Number

This drawing has been prepared for the use of AECOM's client. It may not be used, modified, reproduced or relied upon by third parties, except as agreed by AECOM or as required by law. AECOM accepts no responsibility and denies any liability whatsoever, to any party that uses or relies on this drawing without AECOM's express written consent. All measurements must be obtained from the stated dimensions.