


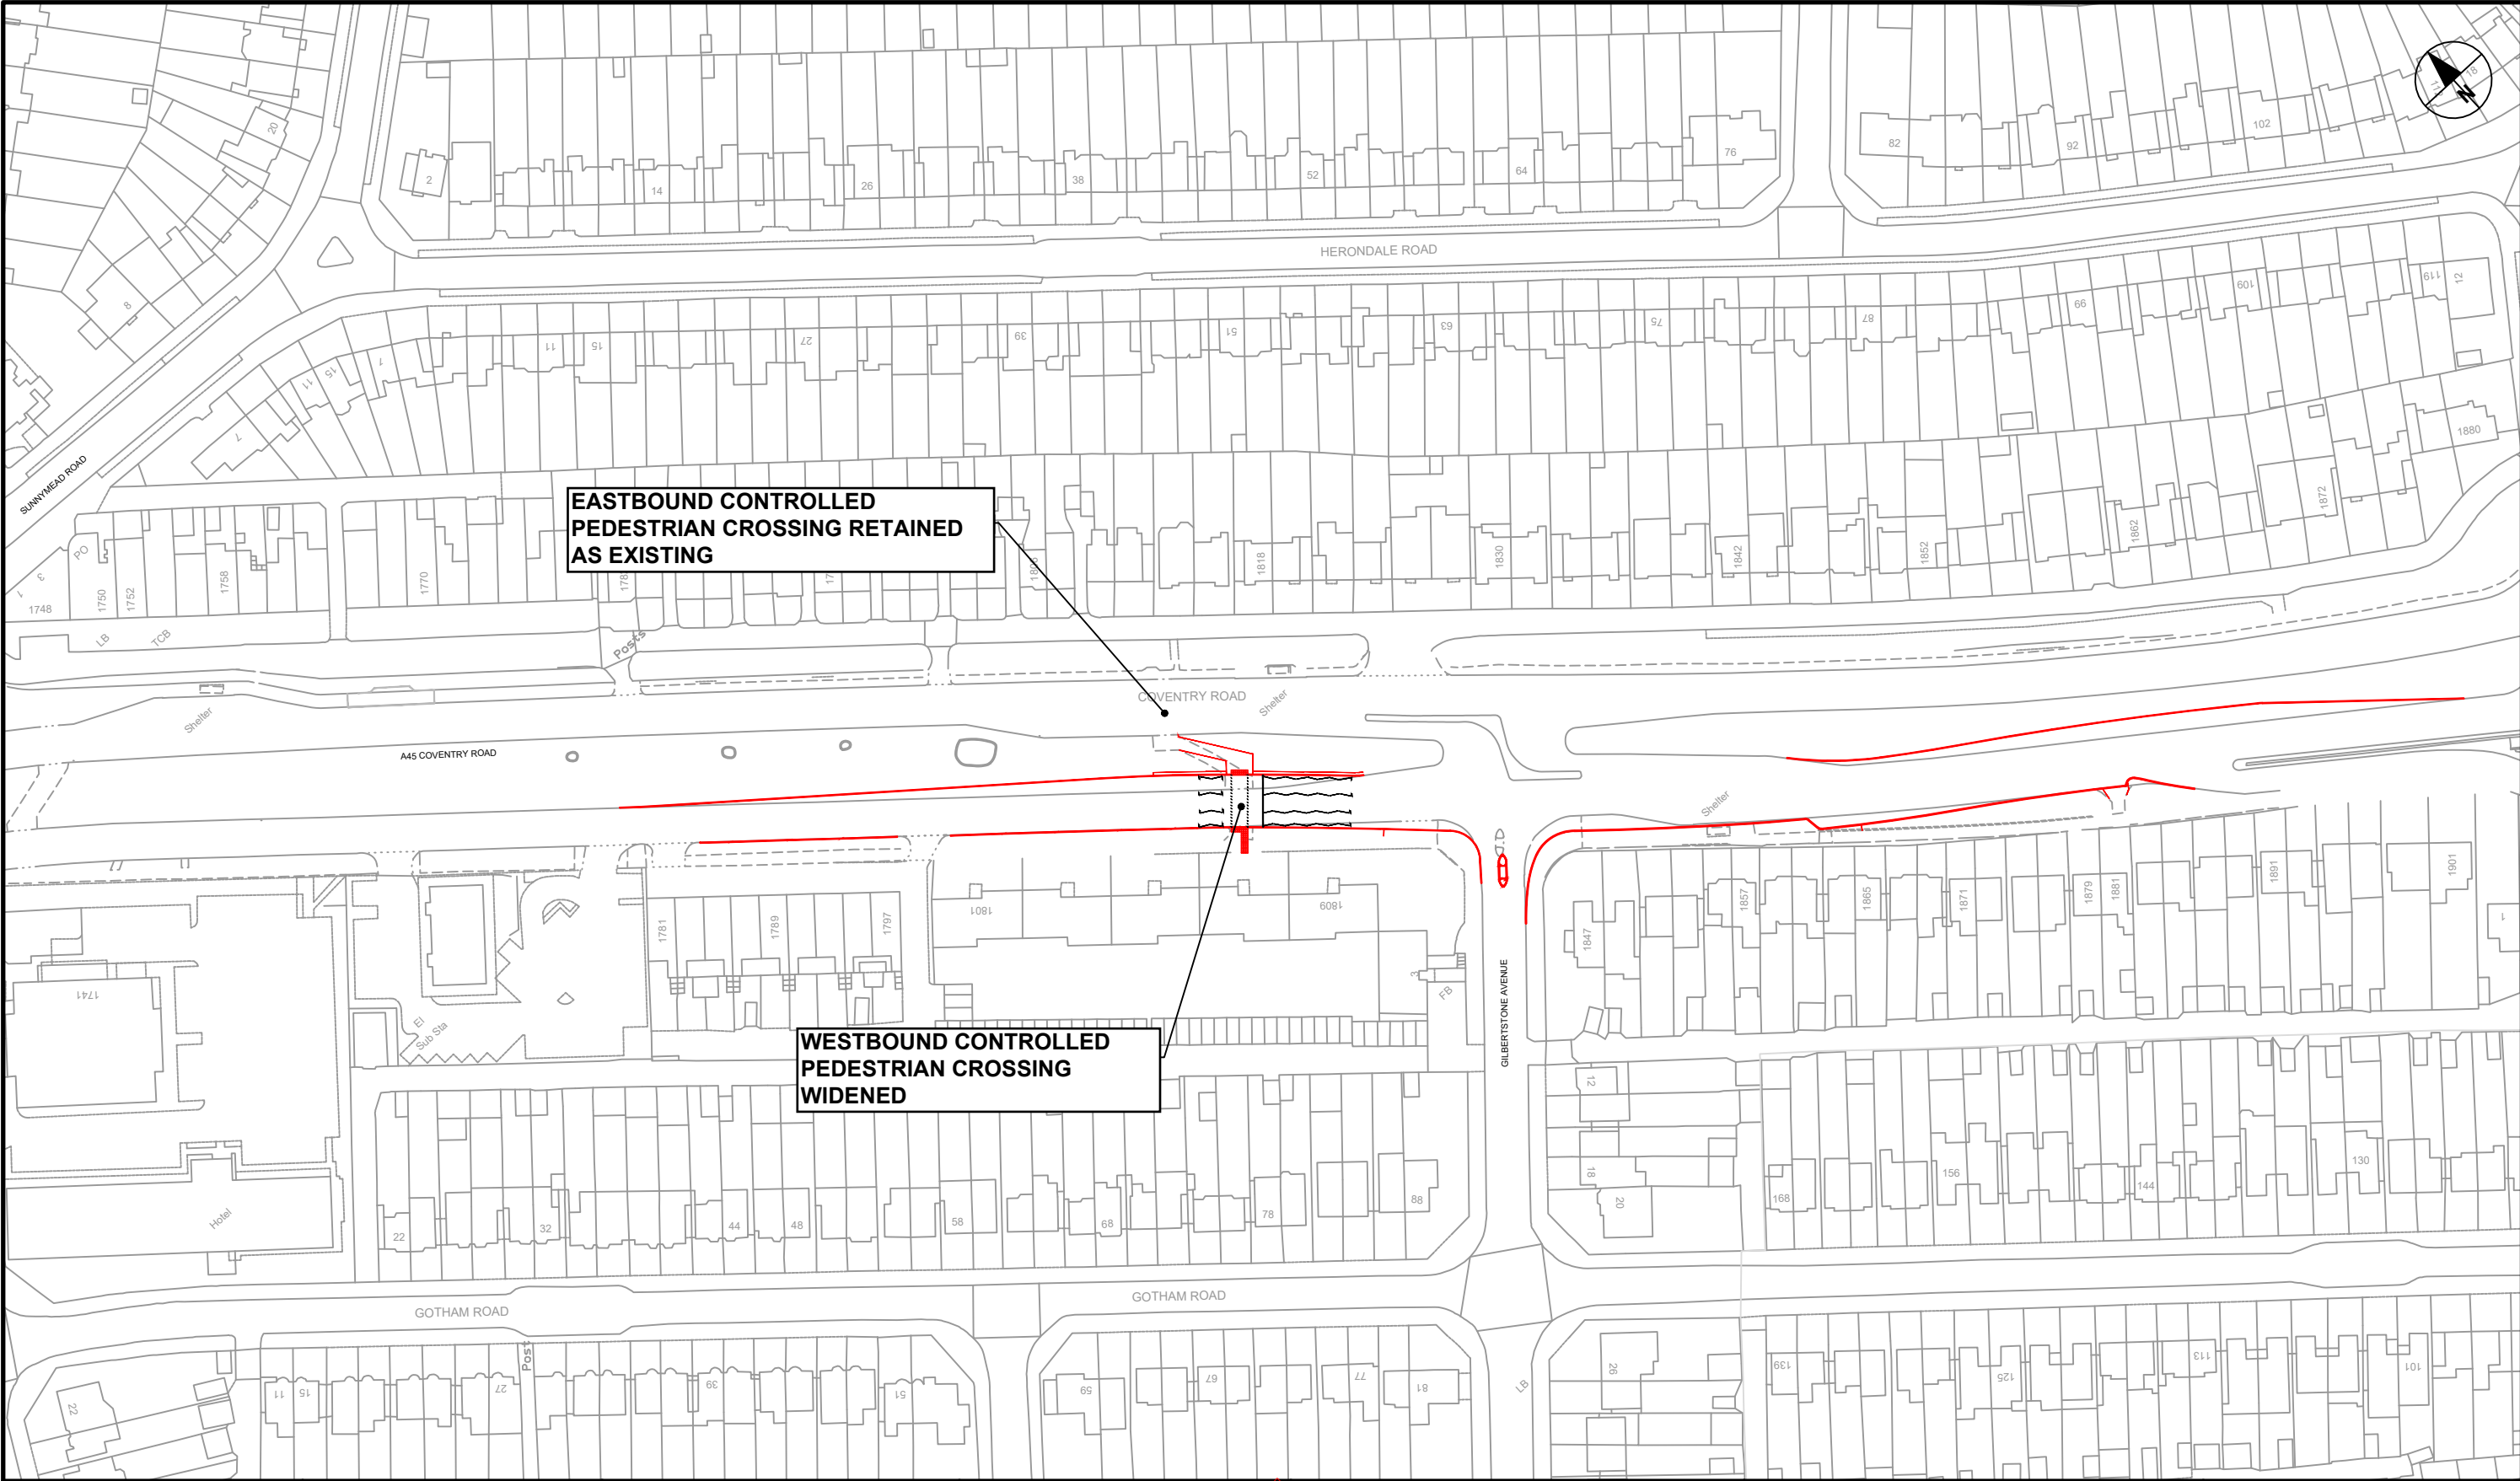

PROJECT Sprint Phase 2 Package H A3 Scale 1:1250	CLIENT  Transport for West Midlands CONSULTANT AECOM The Colmore Building Colmore Circus Queensway Birmingham T: +44 (0) 121 262 1900 www.aecom.com	LOCAL HIGHWAY AUTHORITY  Birmingham City Council NOTES 1. DO NOT SCALE FROM THIS DRAWING 2. ANY DISCREPANCIES, ERRORS OR OMISSIONS TO BE BROUGHT TO THE ATTENTION OF THE PROJECT MANAGER.	REGISTRATION Reproduced from the Ordnance Survey map with the permission of the controller of H.M. Stationery Office. © Crown copyright and database rights 2020. Ordnance Survey 0100031673 ISSUE PURPOSE TRO review & comment PROJECT NUMBER 60688007H	ISSUE/REVISION <table><tr><td>P01</td><td>13/10/23</td><td>First Issue</td></tr><tr><td>I/R</td><td>DATE</td><td>DESCRIPTION</td></tr></table> Drawn: RS Checked: PBM Approved: PSE Revision: P01	P01	13/10/23	First Issue	I/R	DATE	DESCRIPTION	SHEET TITLE Package H Traffic Regulation Orders Pedestrian Crossing Sheet 13 SHEET NUMBER Project Number: 401224 Originator: -ACM Volume: -HAC - Location: BCC Type: -DR Role: -TR MCHW: -2600 Number: 054
P01	13/10/23	First Issue									
I/R	DATE	DESCRIPTION									