


Birmingham City Council
 TRANSPORT AND CONNECTIVITY
 PO BOX 16616, BIRMINGHAM, B2 2HN



bsi. ISO 9001
 Quality Management

This map is based upon Ordnance Survey material with the permission of Ordnance Survey on behalf of the Controller of His Majesty's Stationery Office Crown copyright. Unauthorised reproduction infringes Crown copyright and may lead to prosecution or civil proceedings. B.C.C. Licence No AC0000819638 Date 2025

SCHEME

BIRMINGHAM CITY COUNCIL

SPRINT PACKAGE J

DRAWING

TRO Bus Gate/Bus Lane Plan - Lancaster Street


Sheet 1 of 2

DATE	REV	REVISIONS	DRN.	DES.	P.M.
FEB 26	P02	Amended following review	KJH	MN	
DEC 25	P01	Amended following review	JG	MN	

SCALE	STATUS	
1:1250	S3-For Review And Comment	
P.M.	DESIGNER	DRAWN
KJH	22/12/25 JG	22/12/25 JG
DRAWING NO	REV.	
401225-JSS-LSI-SPJ-DR-CH-00008	P02	
A3 SHEET		

KEY :-

shading type	meaning
	Proposed Bus Gate, buses and taxis only. (Northbound lane now modified to prohibit pedal cycles and motorcycles)
	Existing bus lane to be revoked

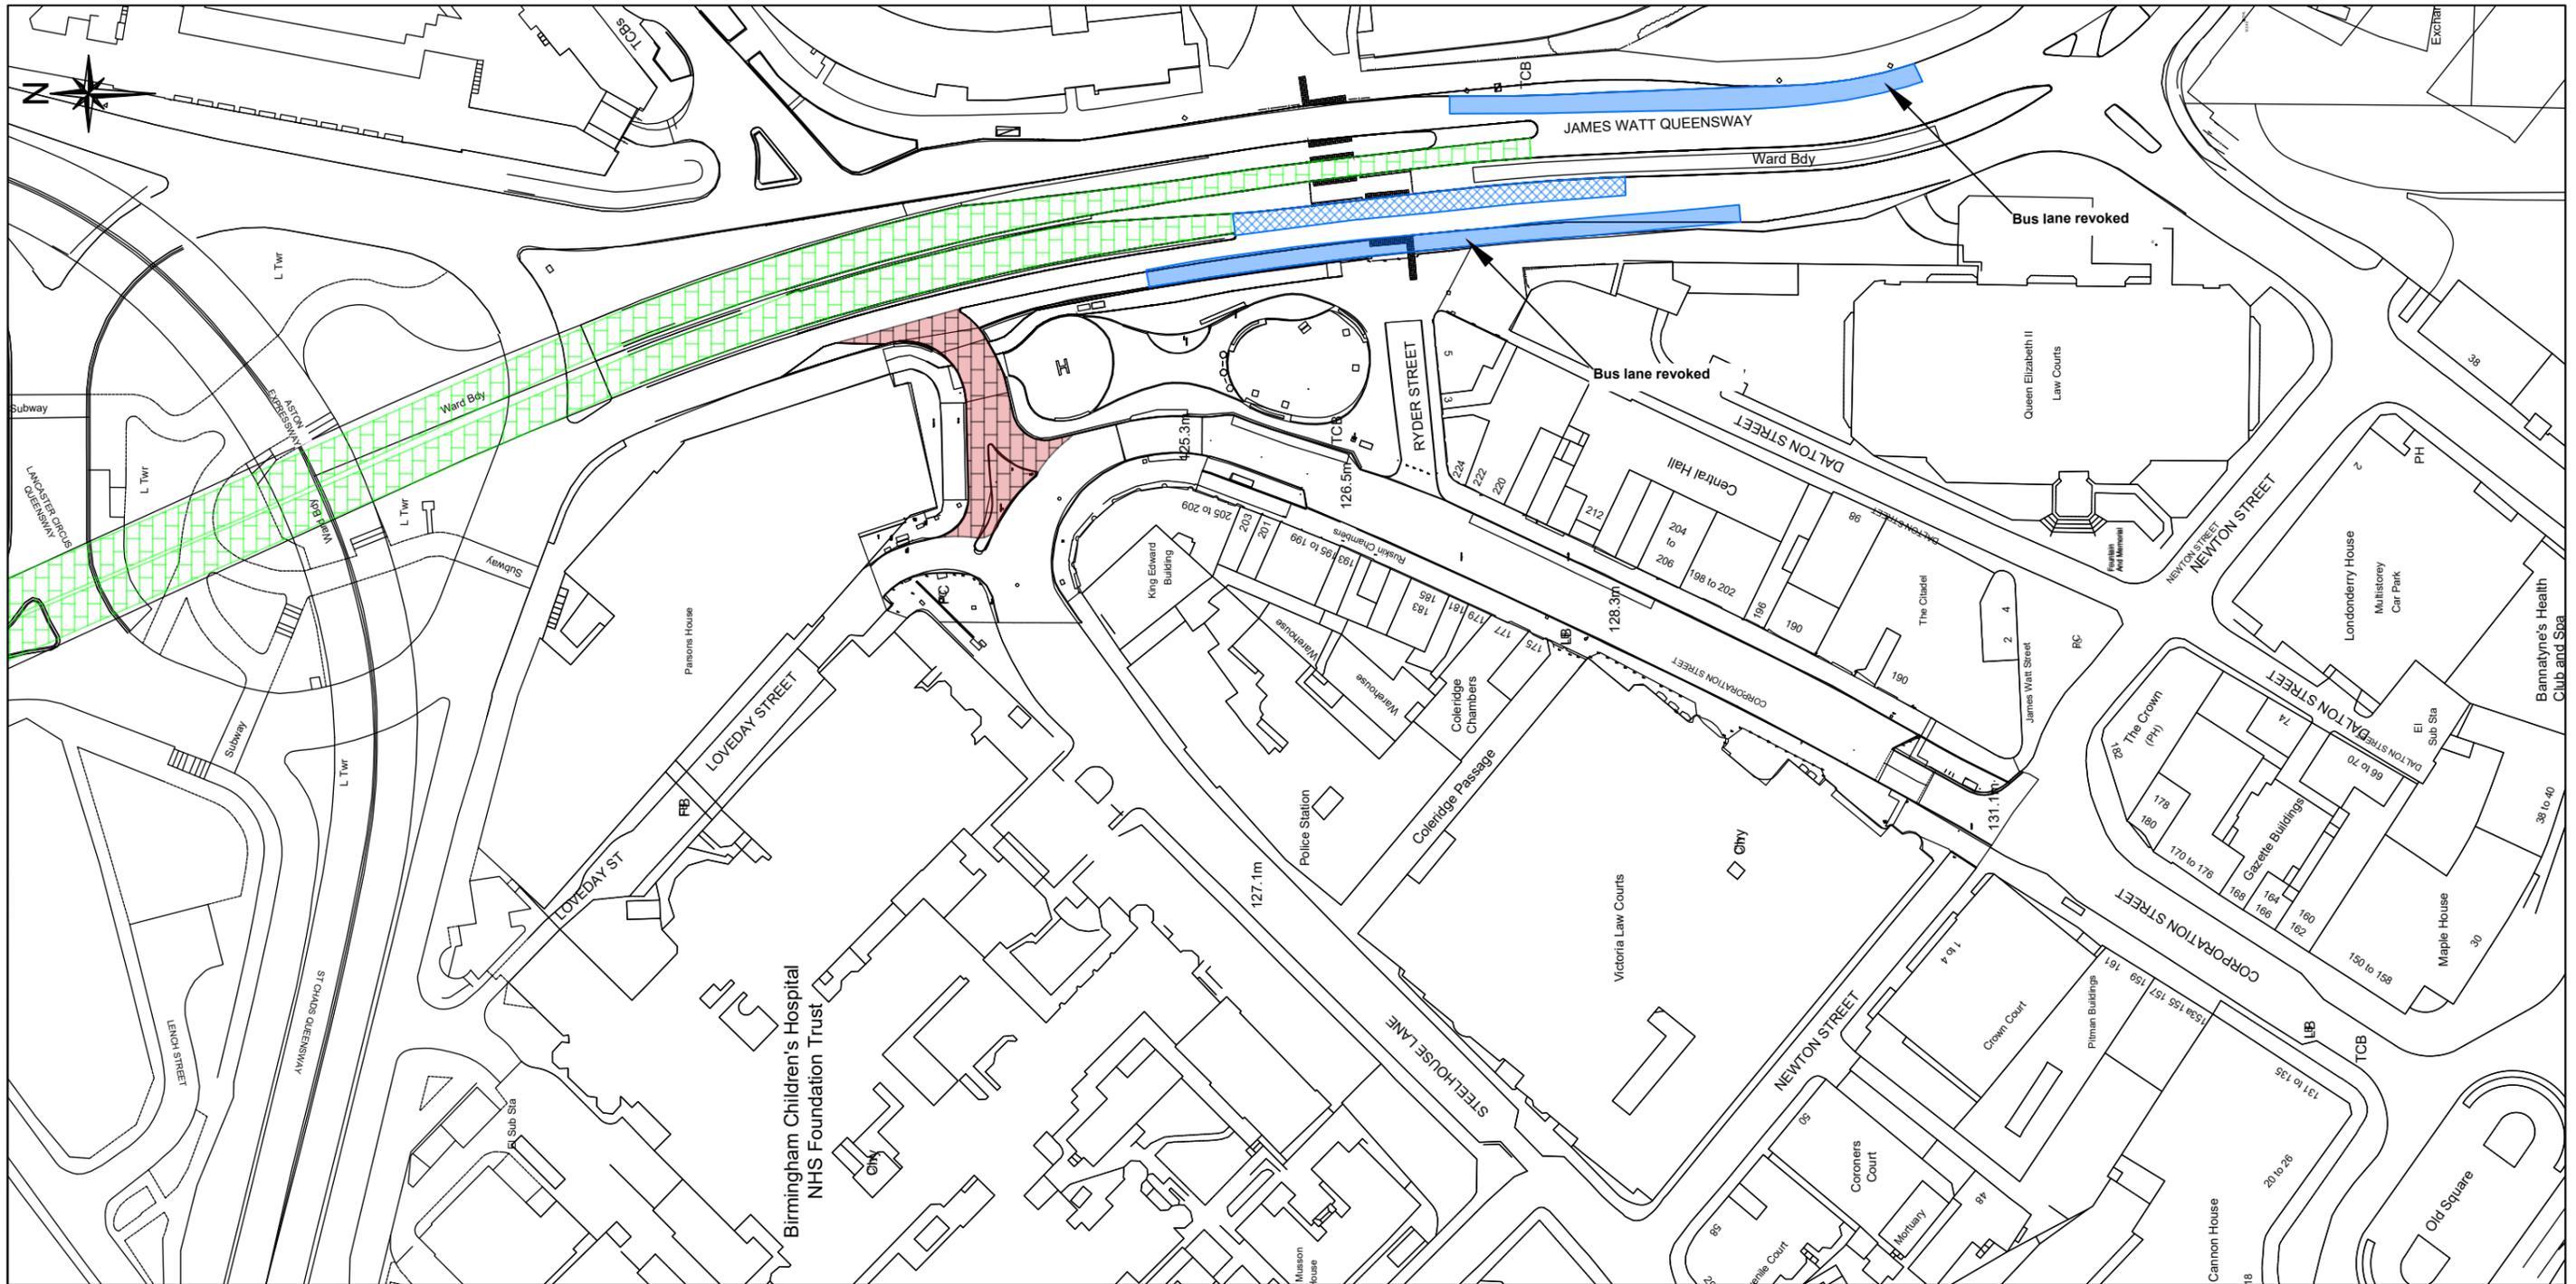

TRANSPORT AND CONNECTIVITY
PO BOX 16616, BIRMINGHAM, B2 2HN



SCHEME

BIRMINGHAM CITY COUNCIL
SPRINT PACKAGE J

DRAWING

**TRO Bus Gate/Bus Lane Plan -
Lancaster Street**

Sheet 2 of 2

This map is based upon Ordnance Survey material with the permission of Ordnance Survey on behalf of the Controller of His Majesty's Stationery Office Crown copyright. Unauthorised reproduction infringes Crown copyright and may lead to prosecution or civil proceedings. B.C.C. Licence No AC0000819638 Date 2025

FEB 26	P03	Amended following review	JG	MN	
FEB 26	P02	Amended following review	KJH	MN	
DEC 25	P01	Amended following review	JG	MN	
DATE	REV	REVISIONS	DRN.	DES.	P.M.
SCALE		STATUS			
1:1250		S3-For Review And Comment			
P.M.	DESIGNER	DRAWN			
KJH	22/12/25	JG	22/12/25	JG	22/12/25
DRAWING NO				REV.	
401225-JSS-LSI-SPJ-DR-CH-00009				P03	

KEY :-	
shading type	meaning
	Proposed Bus Gate, buses and taxis only. (Northbound lane now modified to prohibit pedal cycles and motorcycles)
	Proposed Bus Gate, buses, taxis and pedal cycles only.
	Proposed Bus lane, buses and taxis only. (Northbound lane now modified to prohibit pedal cycles and motorcycles)
	Existing bus lane to be revoked

A3 SHEET

