


Birmingham City Council
 TRANSPORT AND CONNECTIVITY
 PO BOX 16616, BIRMINGHAM, B2 2HN



bsi. ISO 9001
 Quality Management

This map is based upon Ordnance Survey material with the permission of Ordnance Survey on behalf of the Controller of His Majesty's Stationery Office Crown copyright. Unauthorised reproduction infringes Crown copyright and may lead to prosecution or civil proceedings. B.C.C. Licence No AC0000819638 Date 2025

SCHEME

**BIRMINGHAM CITY COUNCIL
 (INNER ZONE BIRMINGHAM)
 (CONTROLLED PARKING ZONE)
 ORDER 2014**

DRAWING


PLAN REF: 407287SWN

EFFECTIVE DATE

KEY :-

-  Proposed 'NO WAITING AT ANY TIME' and 'NO LOADING AT ANY TIME'.
-  Restricted Zone Boundary.
-  Traffic Regulation Order Boundary. Only this Traffic Regulation Order Restrictions shown within this boundary. Restrictions outside this boundary are not shown."

FEB 26 P03	Amended following review	JG	MN		
FEB 26 P02	Amended following review	KJH	MN		
DEC 25 P01	Amended following review	JG	MN		
DATE	REV	REVISIONS	DRN.	DES.	P.M.
SCALE		STATUS			
1:1250		S3-For Review And Comment			
P.M.	DESIGNER	DRAWN			
KJH	22/12/25	JG	22/12/25	JG	22/12/25
DRAWING NO				REV.	
401225-JSS-LSI-SPJ-DR-CH-00013				P03	
A3 SHEET					

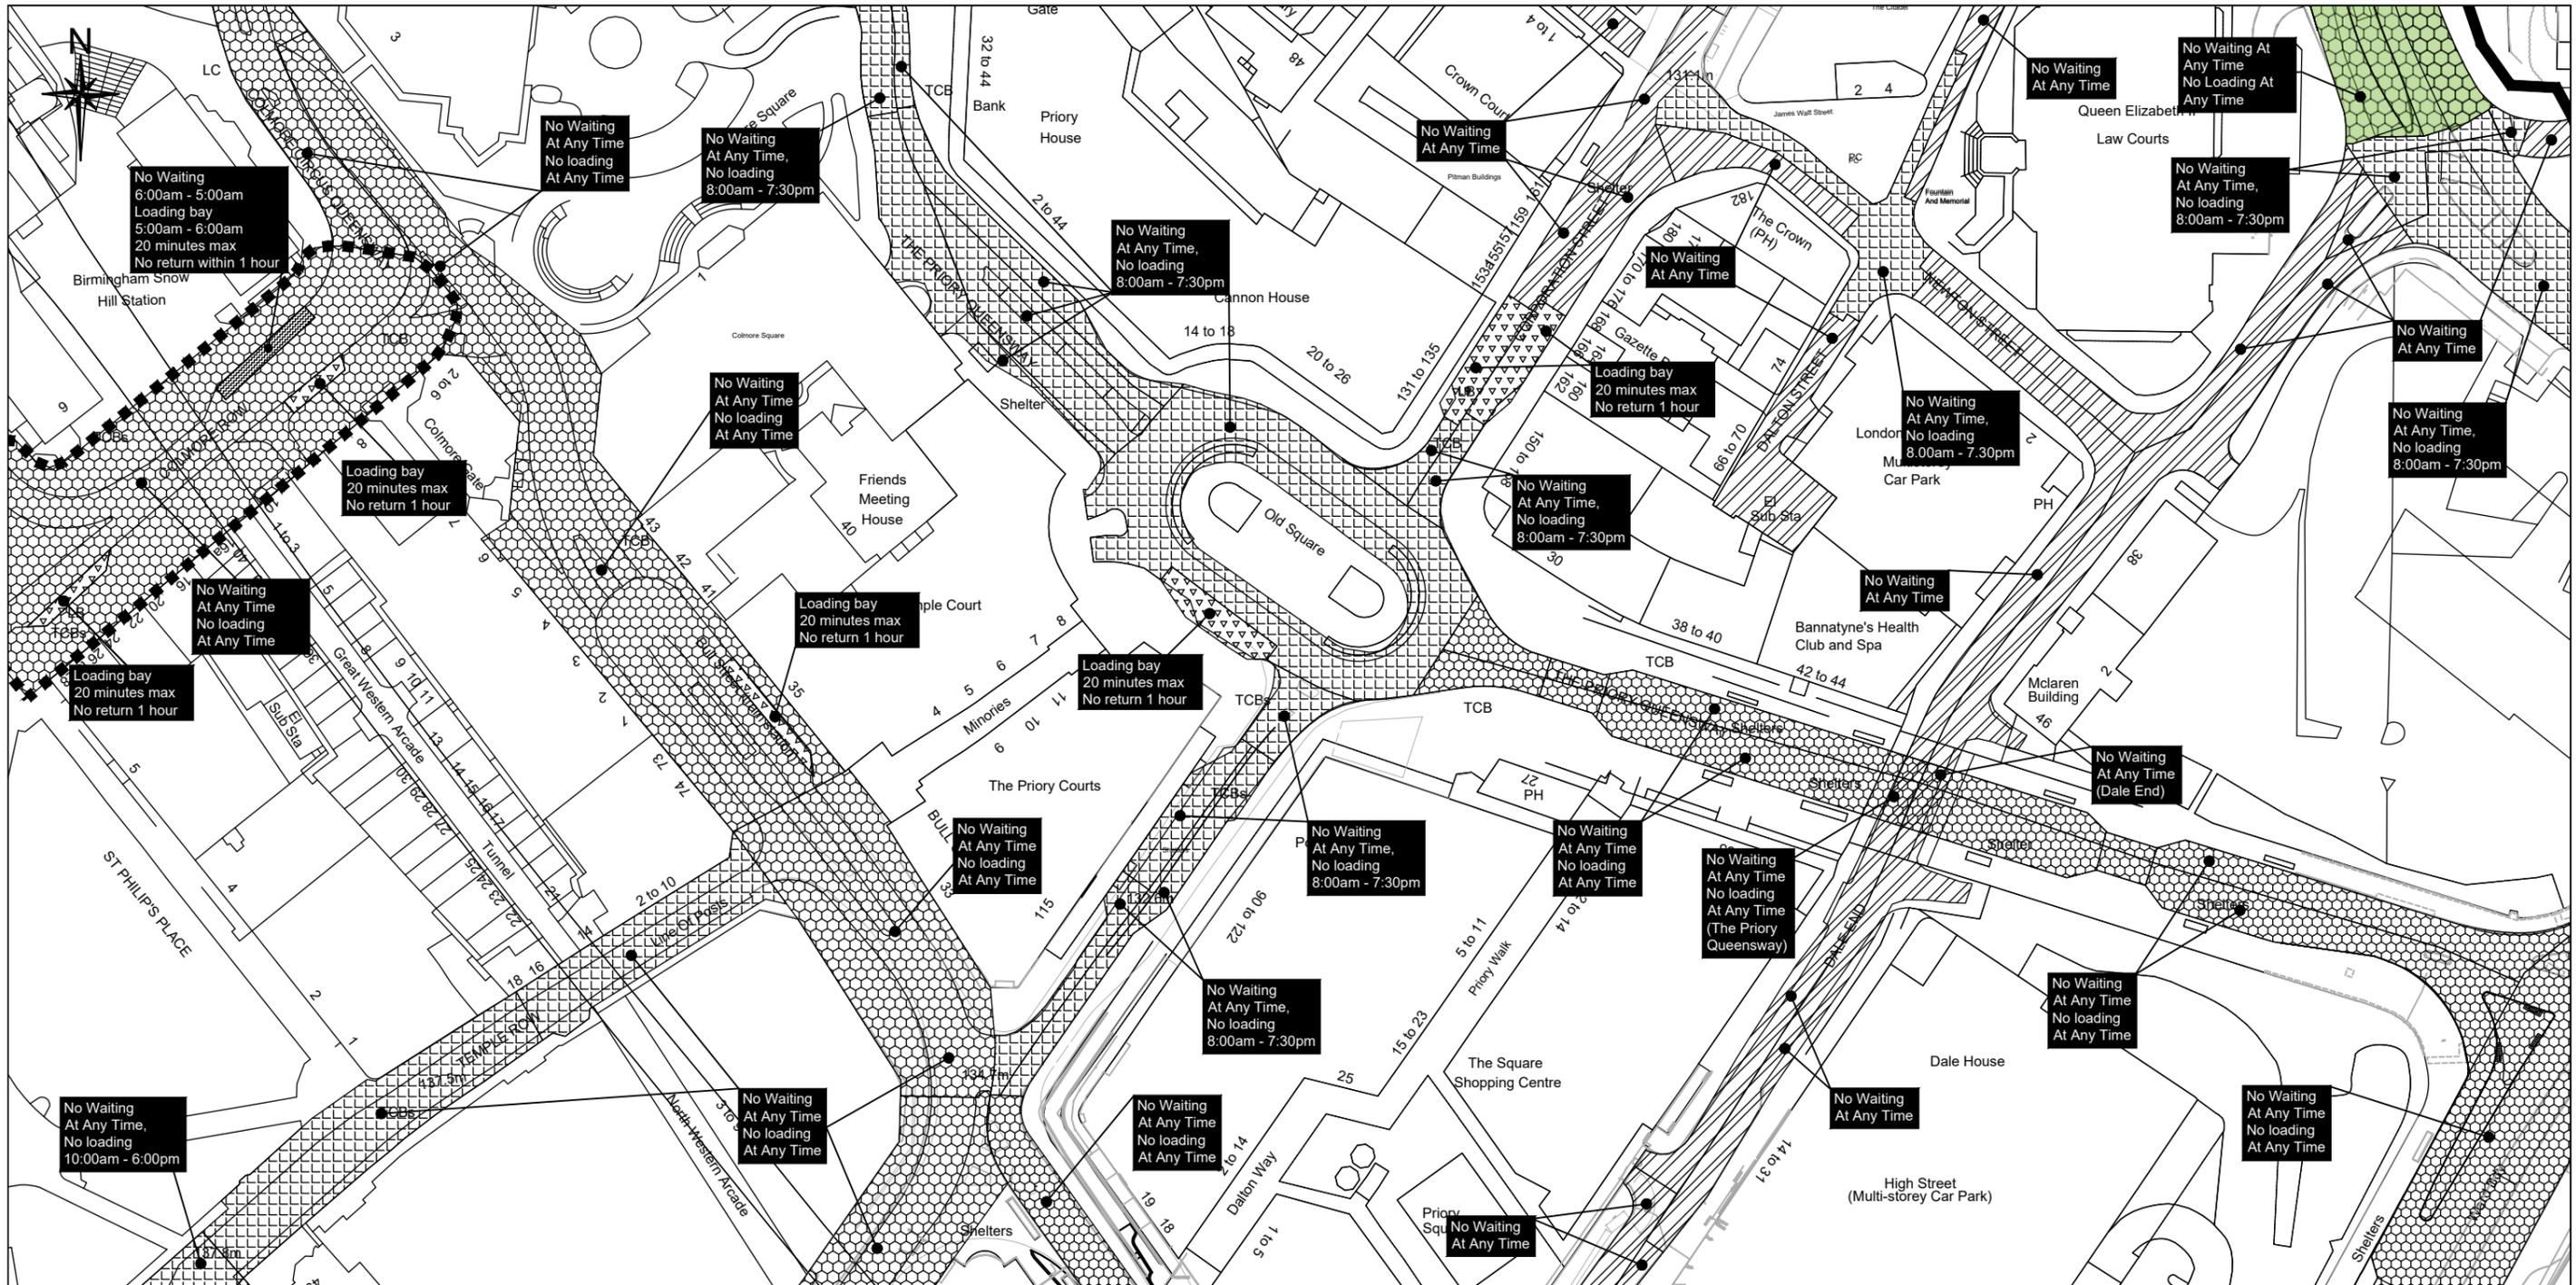

Birmingham City Council
 TRANSPORT AND CONNECTIVITY
 PO BOX 16616, BIRMINGHAM, B2 2HN

bsi. ISO 9001 Quality Management

This map is based upon Ordnance Survey material with the permission of Ordnance Survey on behalf of the Controller of His Majesty's Stationery Office Crown copyright. Unauthorised reproduction infringes Crown copyright and may lead to prosecution or civil proceedings. B.C.C. Licence No AC0000819638 Date 2025

SCHEME

**BIRMINGHAM CITY COUNCIL
 (INNER ZONE BIRMINGHAM)
 (CONTROLLED PARKING ZONE)
 ORDER 2014**

DRAWING

**PLAN REF: 407287SWS
 EFFECTIVE DATE**

KEY :-

- Proposed 'NO WAITING AT ANY TIME' and 'NO LOADING AT ANY TIME'.
- Restricted Zone Boundary.
- Traffic Regulation Order Boundary. Only this Traffic Regulation Order Restrictions shown within this boundary. Restrictions outside this boundary are not shown."

FEB 26 P03	Amended following review	JG	MN		
FEB 26 P02	Amended following review	KJH	MN		
DEC 25 P01	Amended following review	JG	MN		
DATE	REV	REVISIONS	DRN.	DES.	P.M.
SCALE		STATUS			
1:1250		S3-For Review And Comment			
P.M.	DESIGNER	DRAWN			
KJH	22/12/25	JG	22/12/25	JG	22/12/25
DRAWING NO				REV.	
401225-JSS-LSI-SPJ-DR-CH-00014				P03	
A3 SHEET					