


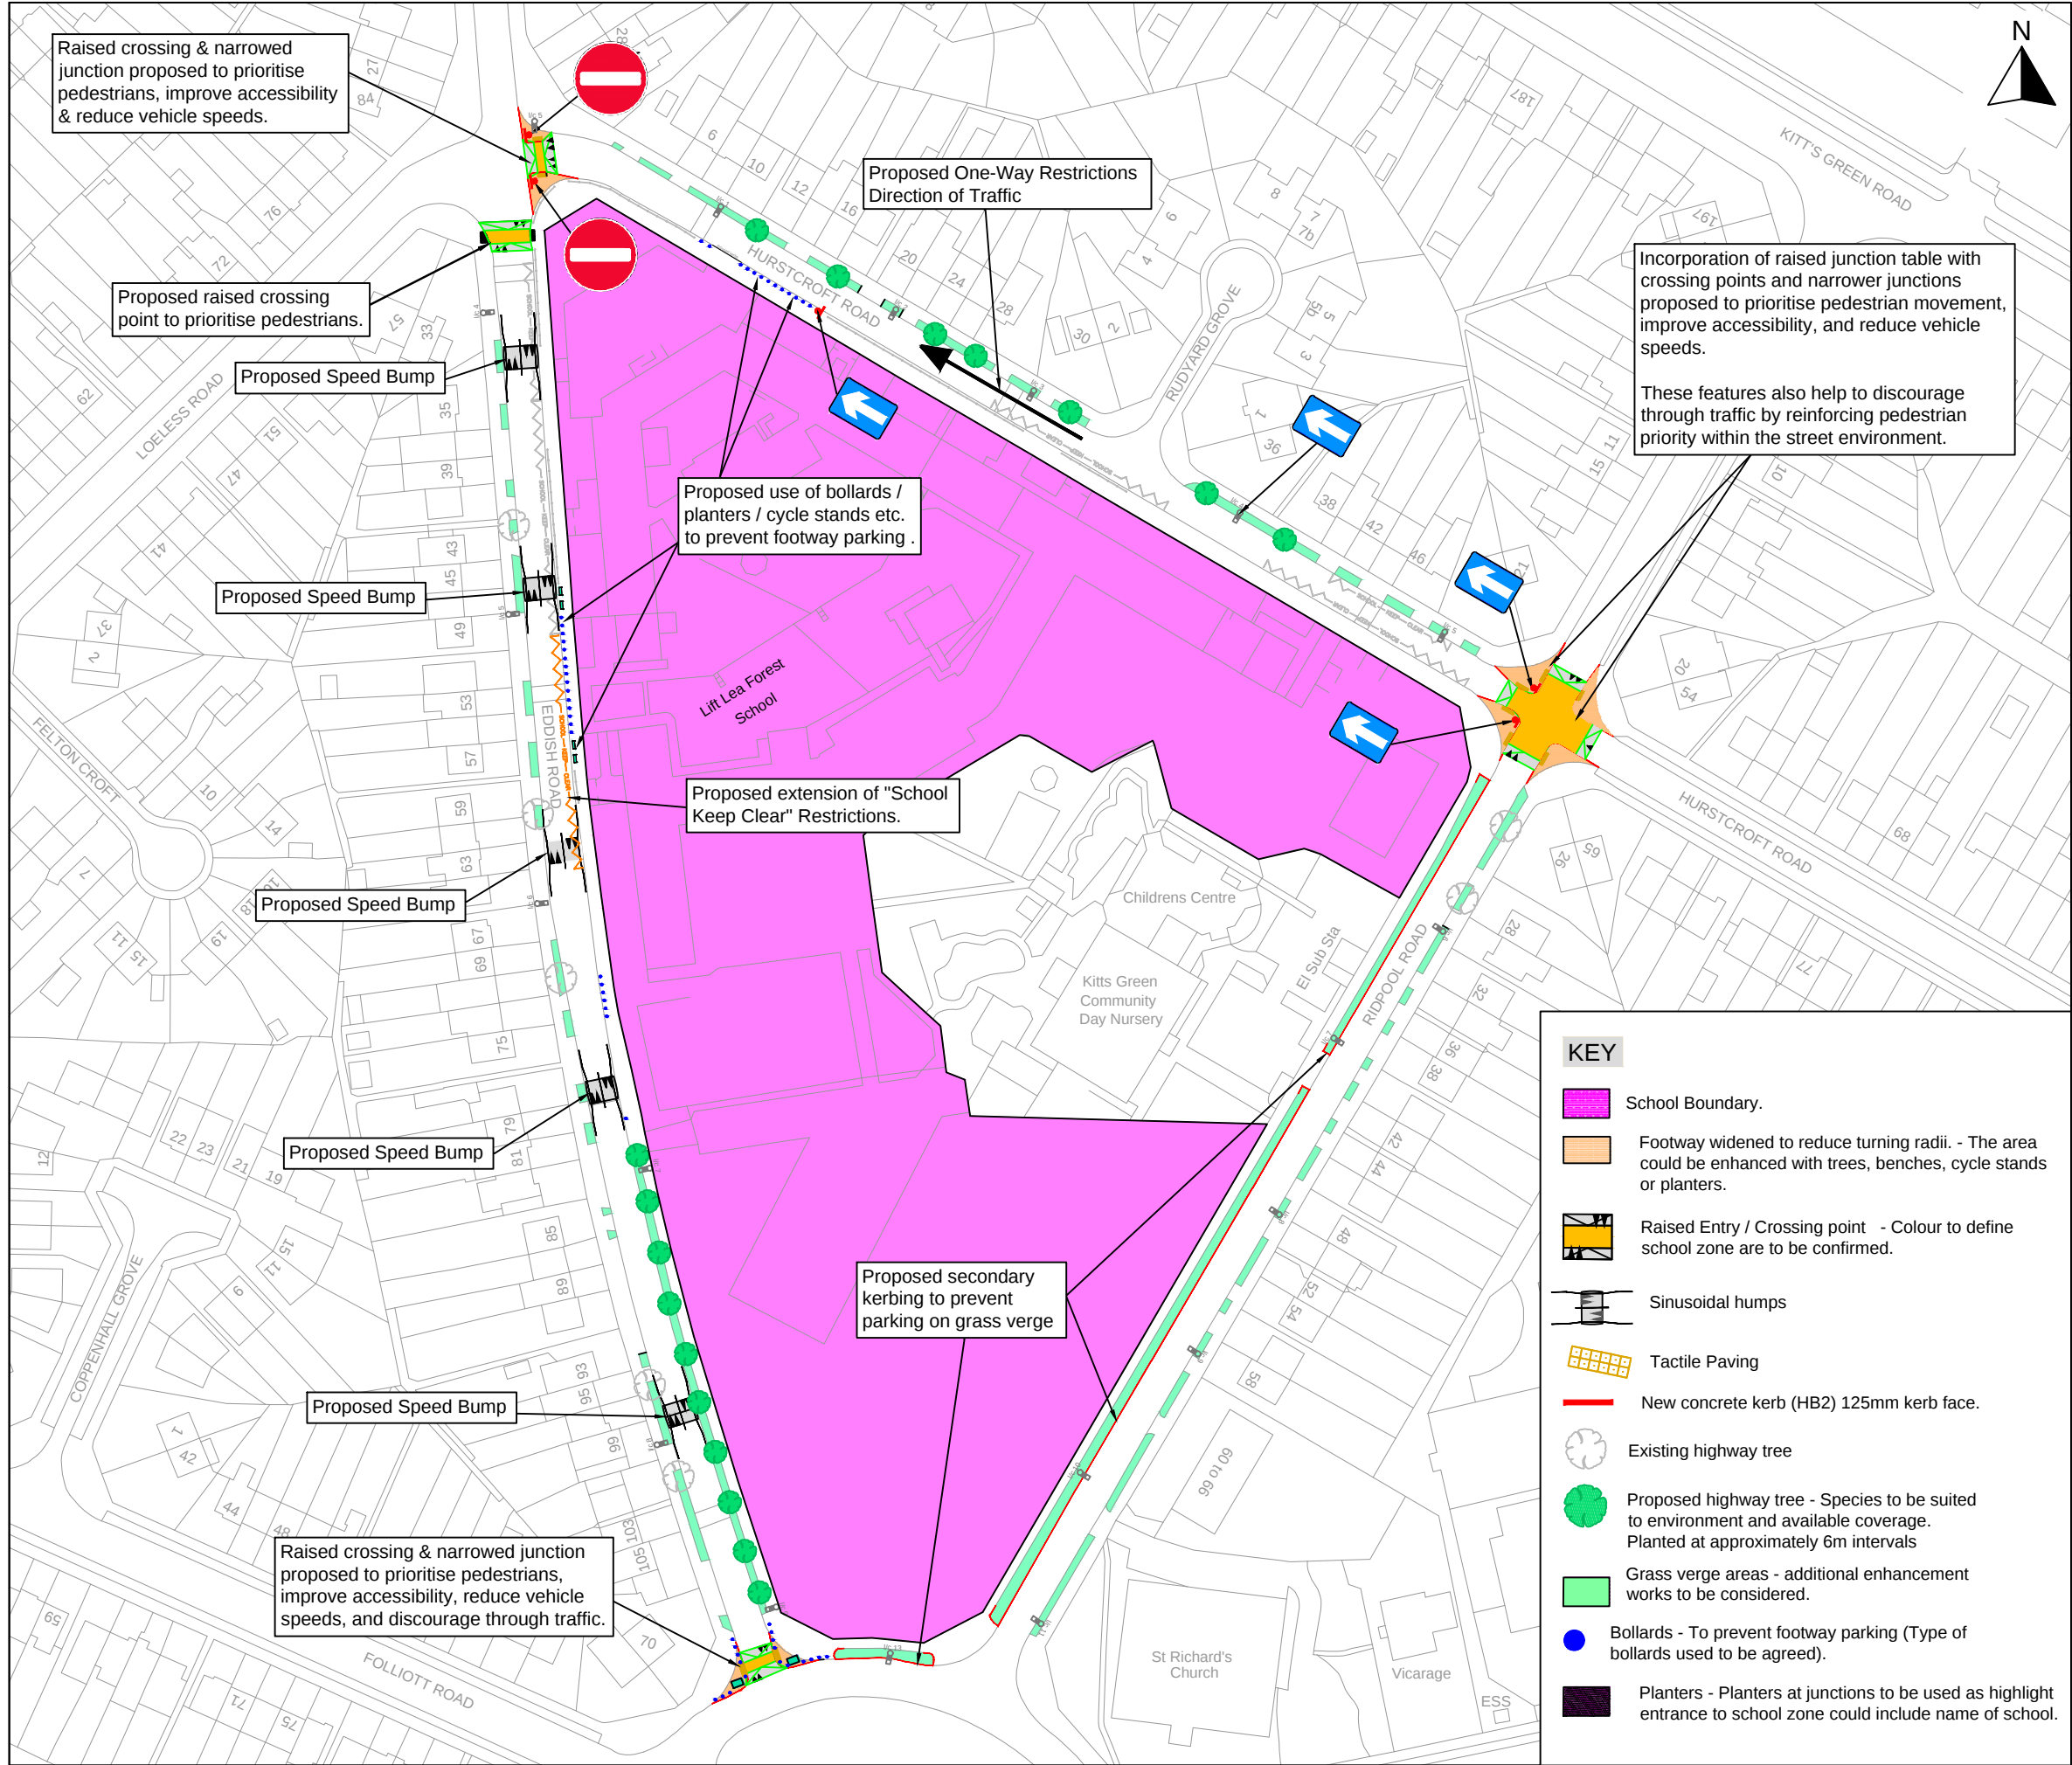

NOTES

This map is based on Ordnance Survey material with the permission of Ordnance Survey on behalf of the Controller of Her Majesty's Stationary Office c Crown copyright. Unauthorised reproduction infringes Crown copyright and may lead to prosecution or civil proceeding. Birmingham City Council AC0000819638 2025.

DRAFT

DATE	REV	REVISIONS	ENG.



**Birmingham
City Council**
PHIL EDWARDS
DIRECTOR,
INFRASTRUCTURE & SUSTAINABILITY,
BIRMINGHAM CITY COUNCIL
PO BOX 14439
BIRMINGHAM, B2 2JE

SCHEME

SAFER SCHOOLS
JOURNEYS PROGRAMME
OPTION A

DRAWING

Lift LEA FOREST SCHOOL
HURSTCROFT ROAD
GLEBE FARM & TILE CROSS

SCALE 1:1250	DRAWN GSD
DATE July '26	ENG. GSD
FILE LOCATION L:\ms\Garry\...	SHEET SIZE A3
DRAWING NO L00421-SSJ26-09-001	SHEET REV.