


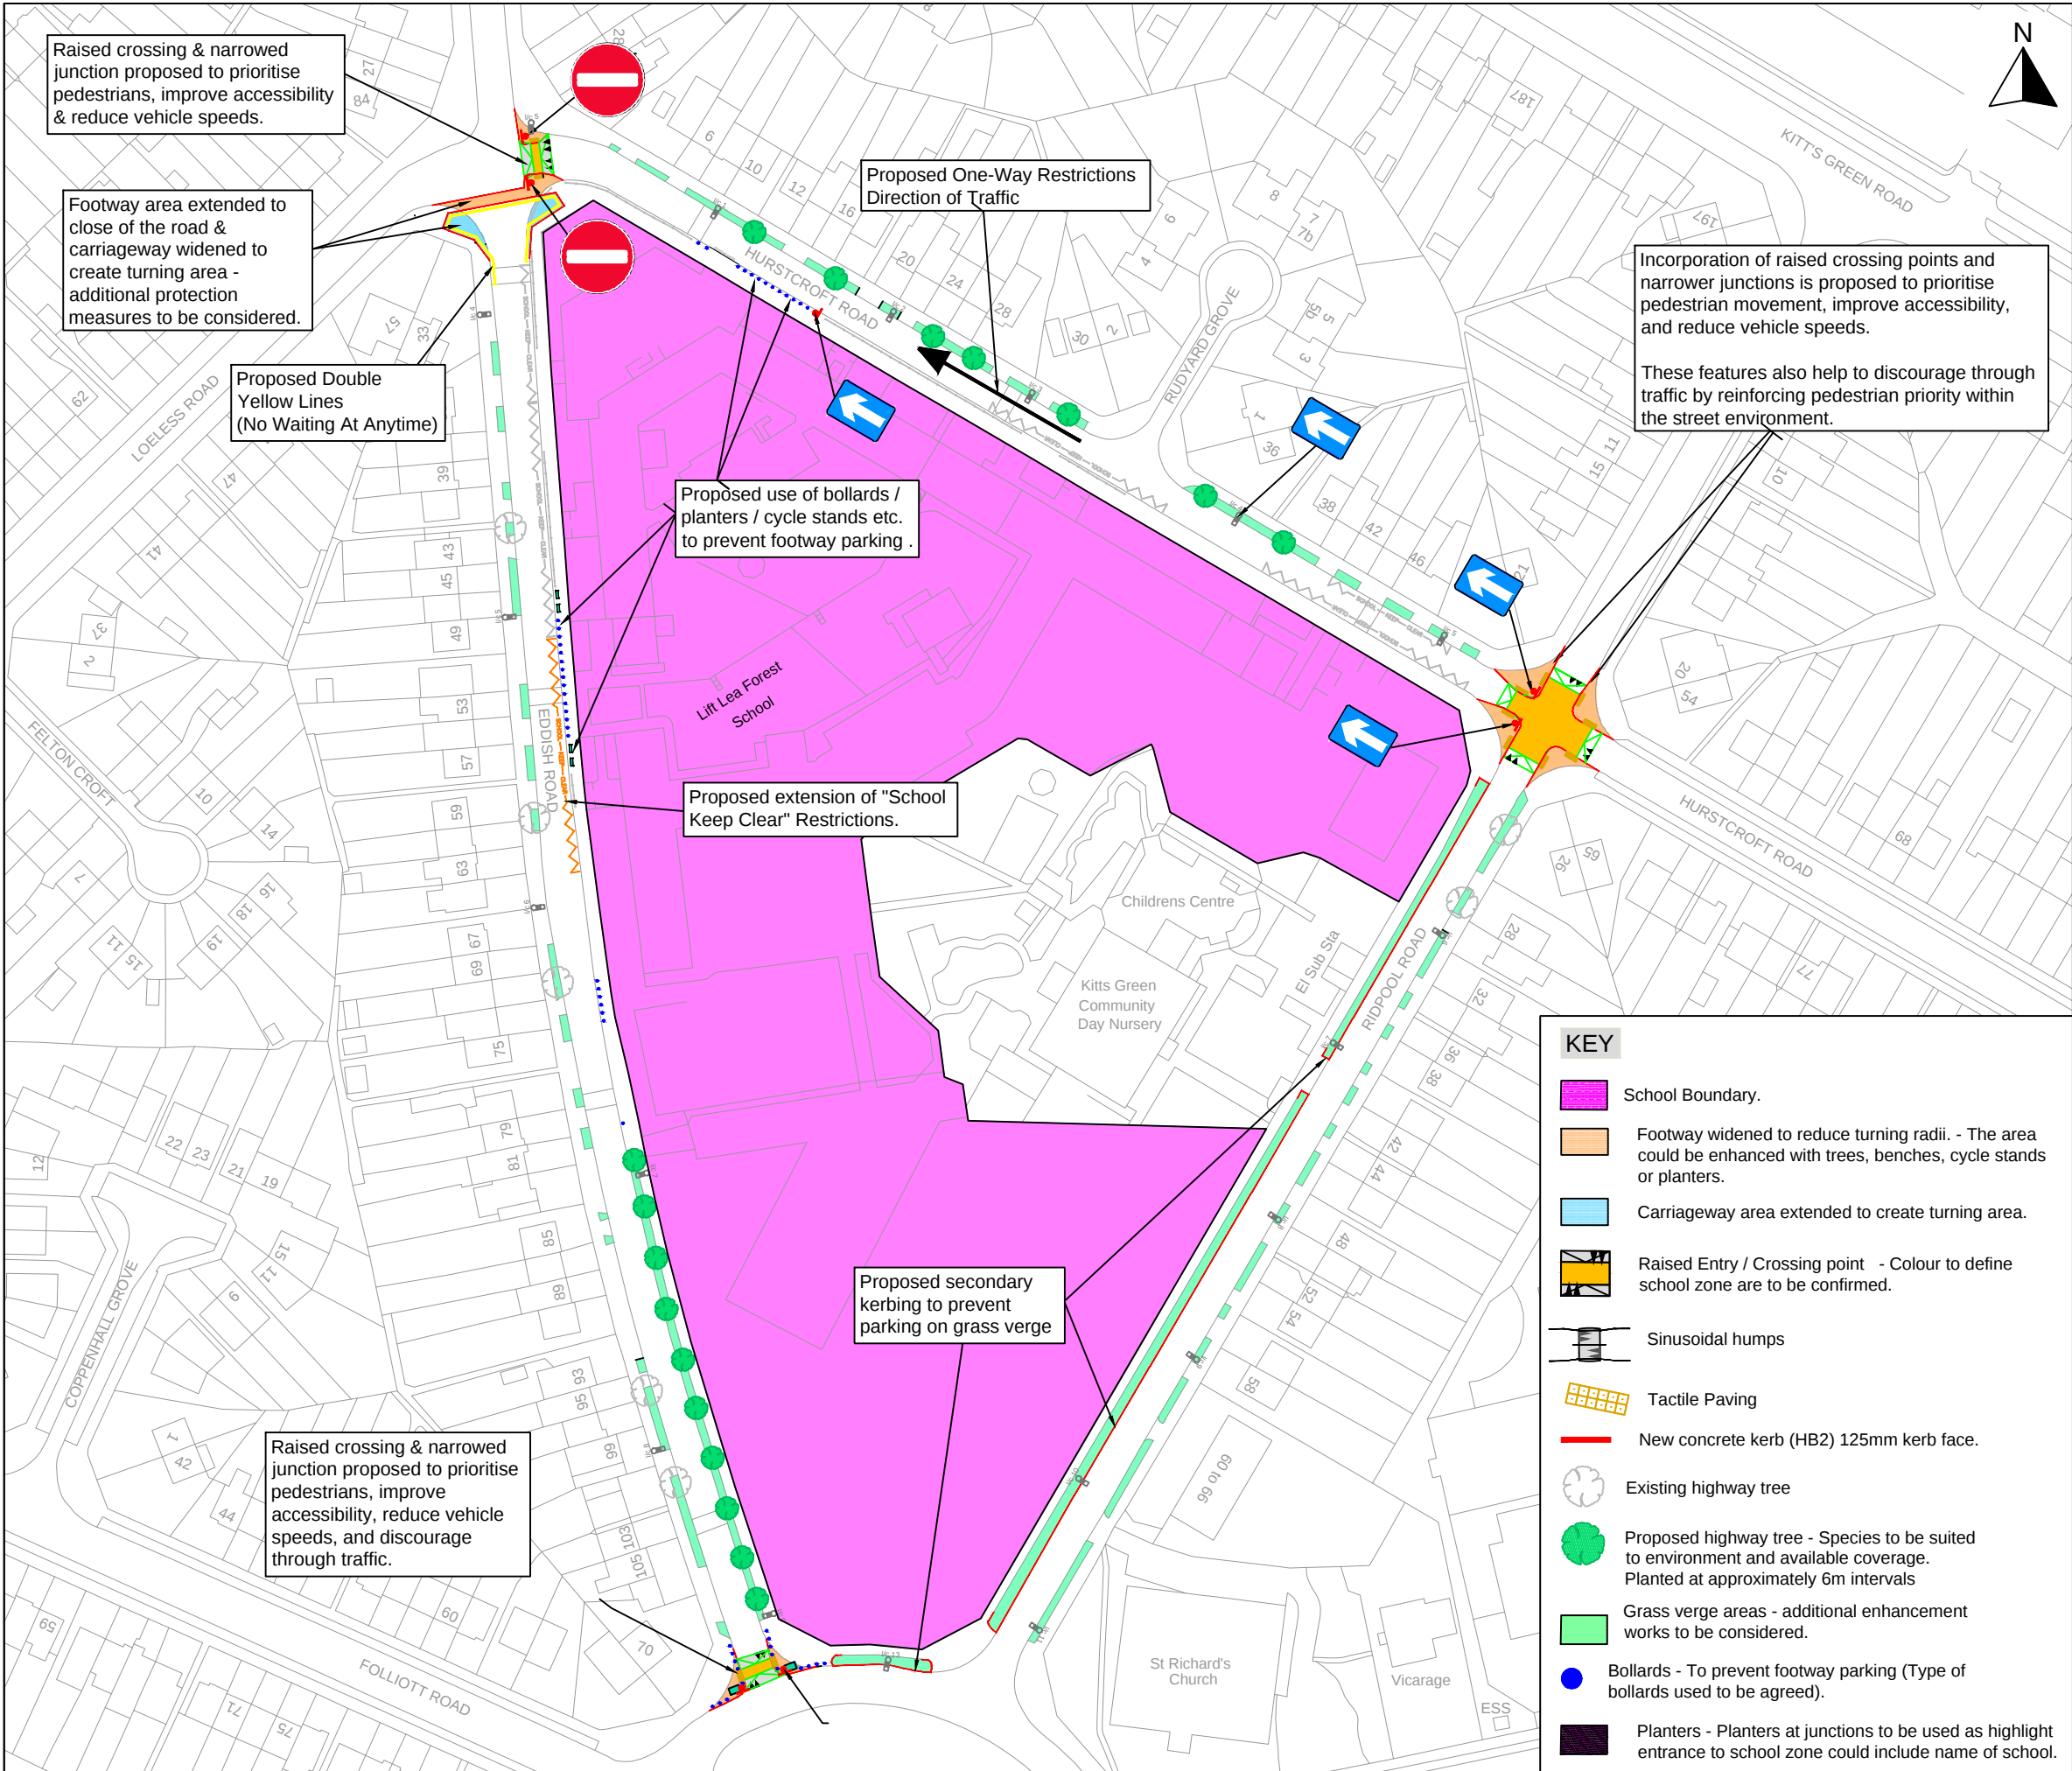

NOTES

This map is based on Ordnance Survey material with the permission of Ordnance Survey on behalf of the Controller of Her Majesty's Stationary Office c Crown copyright. Unauthorised reproduction infringes Crown copyright and may lead to prosecution or civil proceeding. Birmingham City Council AC0000819638 2025.

DRAFT

DATE	REV	REVISIONS	ENG.



Birmingham City Council

PHIL EDWARDS
DIRECTOR,
INFRASTRUCTURE & SUSTAINABILITY,
BIRMINGHAM CITY COUNCIL
PO BOX 14439
BIRMINGHAM, B2 2JE

SCHEME

**SAFER SCHOOLS
JOURNEYS PROGRAMME
OPTION B**

DRAWING

**Lift LEA FOREST SCHOOL
HURSTCROFT ROAD
GLEBE FARM & TILE CROSS**

SCALE 1:1250	DRAWN GSD
DATE July '26	ENG. GSD
FILE LOCATION L:\ms\Garry\...	SHEET SIZE A3
DRAWING NO L00421-SSJ26-09-001	SHEET REV.