


Example of Cycle Lane Separator



Double kerb section (NTS)

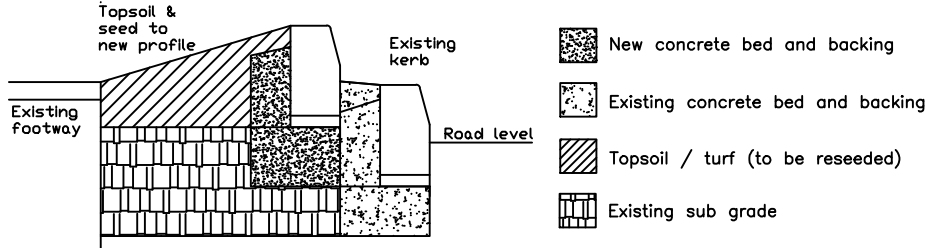

Example of Pedestrian Refuge



NOTES

This map is based on Ordnance Survey material with the permission of Ordnance Survey on behalf of the Controller of Her Majesty's Stationary Office. Crown copyright. Unauthorised reproduction infringes Crown copyright and may lead to prosecution or civil proceeding. Birmingham City Council AC0000819638 2025.

DRAFT

| DATE | REV | REVISIONS | ENG. |
|------|-----|-----------|------|
| | | | |



PHIL EDWARDS
DIRECTOR,
INFRASTRUCTURE & SUSTAINABILITY,
BIRMINGHAM CITY COUNCIL
PO BOX 14439
BIRMINGHAM, B2 2JE

SCHEME
**SAFER SCHOOLS
JOURNEYS PROGRAMME**

DRAWING
**THE OLIVE SCHOOL
REDDINGS LANE
HALL GREEN NORTH**

| | |
|-----------------------------------|------------------|
| SCALE 1:1000 | DRAWN GSD |
| DATE Jun '26 | ENG. GSD |
| FILE LOCATION L:\ms/Garry/... | SHEET SIZE A3 |
| DRAWING NO L00421-SSJ26-28-001 | SHEET REV. |