




The Ackers Park

Proposed Landscape Improvements

Ackers Park (Golden Hillock Sports Ground) has received new funding to create a range of improved facilities for the whole community. Planned upgrades include:

- An improved play area with inclusive equipment, colourful markings, and new picnic benches
- A new outdoor gym with accessible equipment for all abilities
- A dedicated calisthenics zone for advanced fitness
- Better landscaping, more seating, and additional litter bins

These changes are designed to make The Ackers Park a welcoming, active hub for everyone.

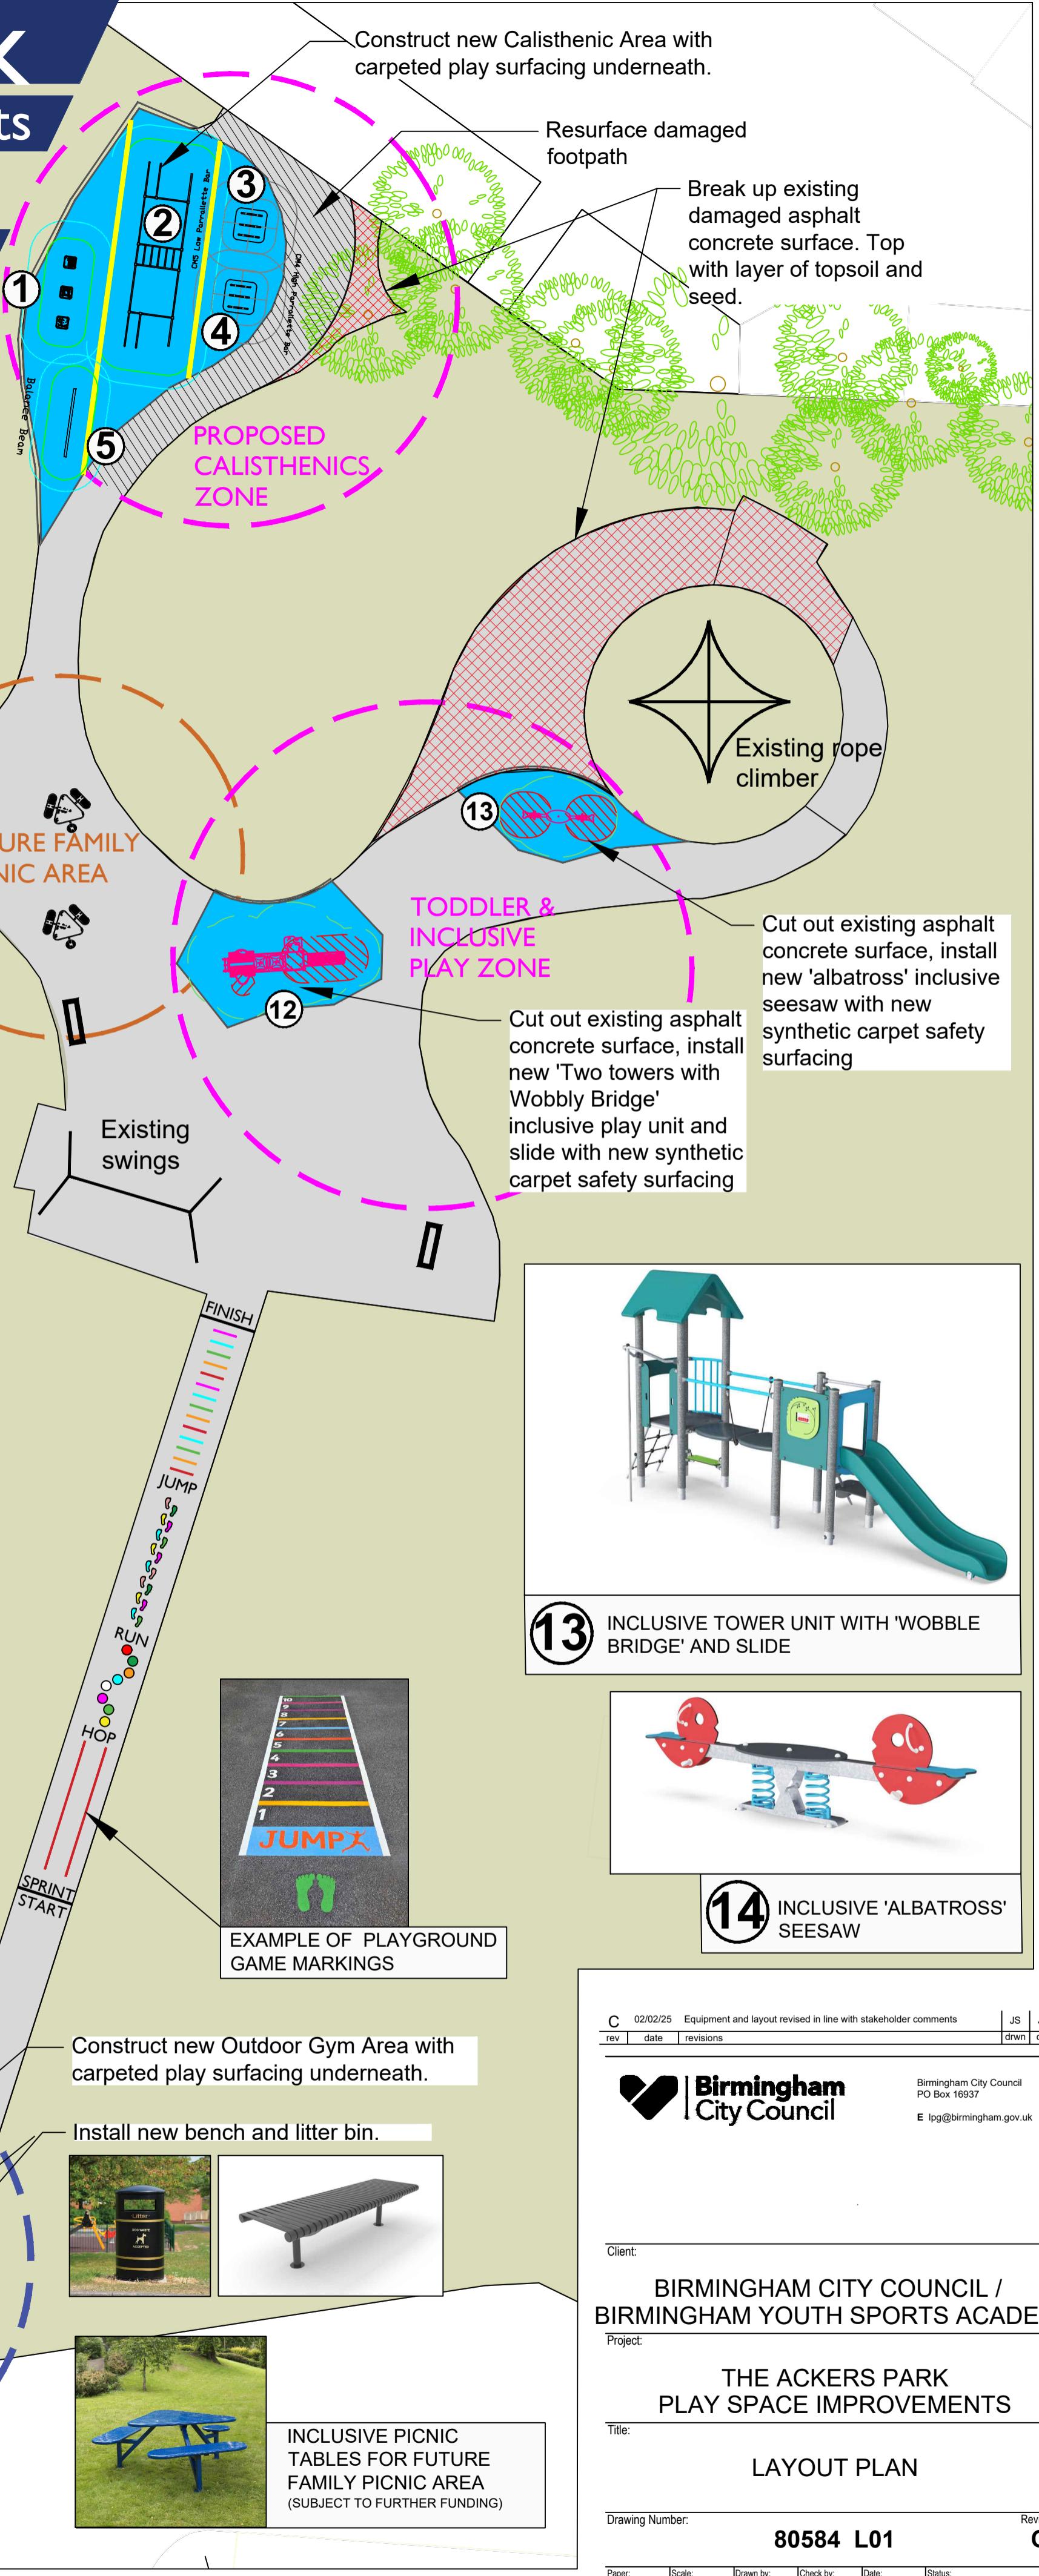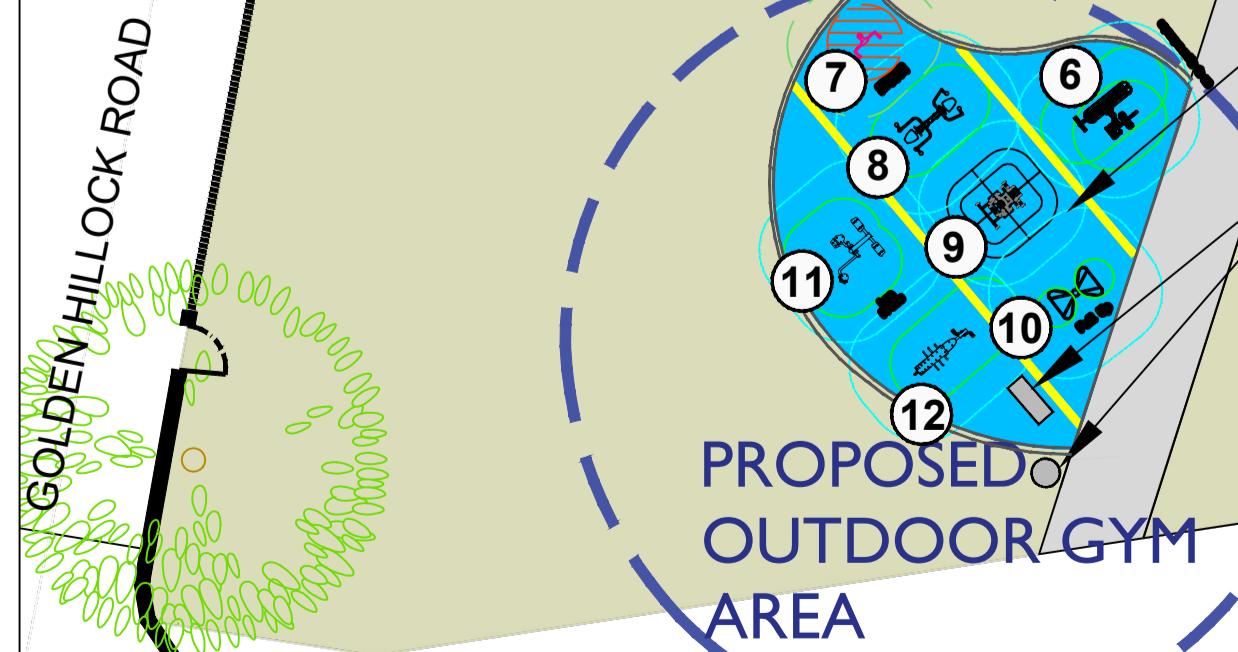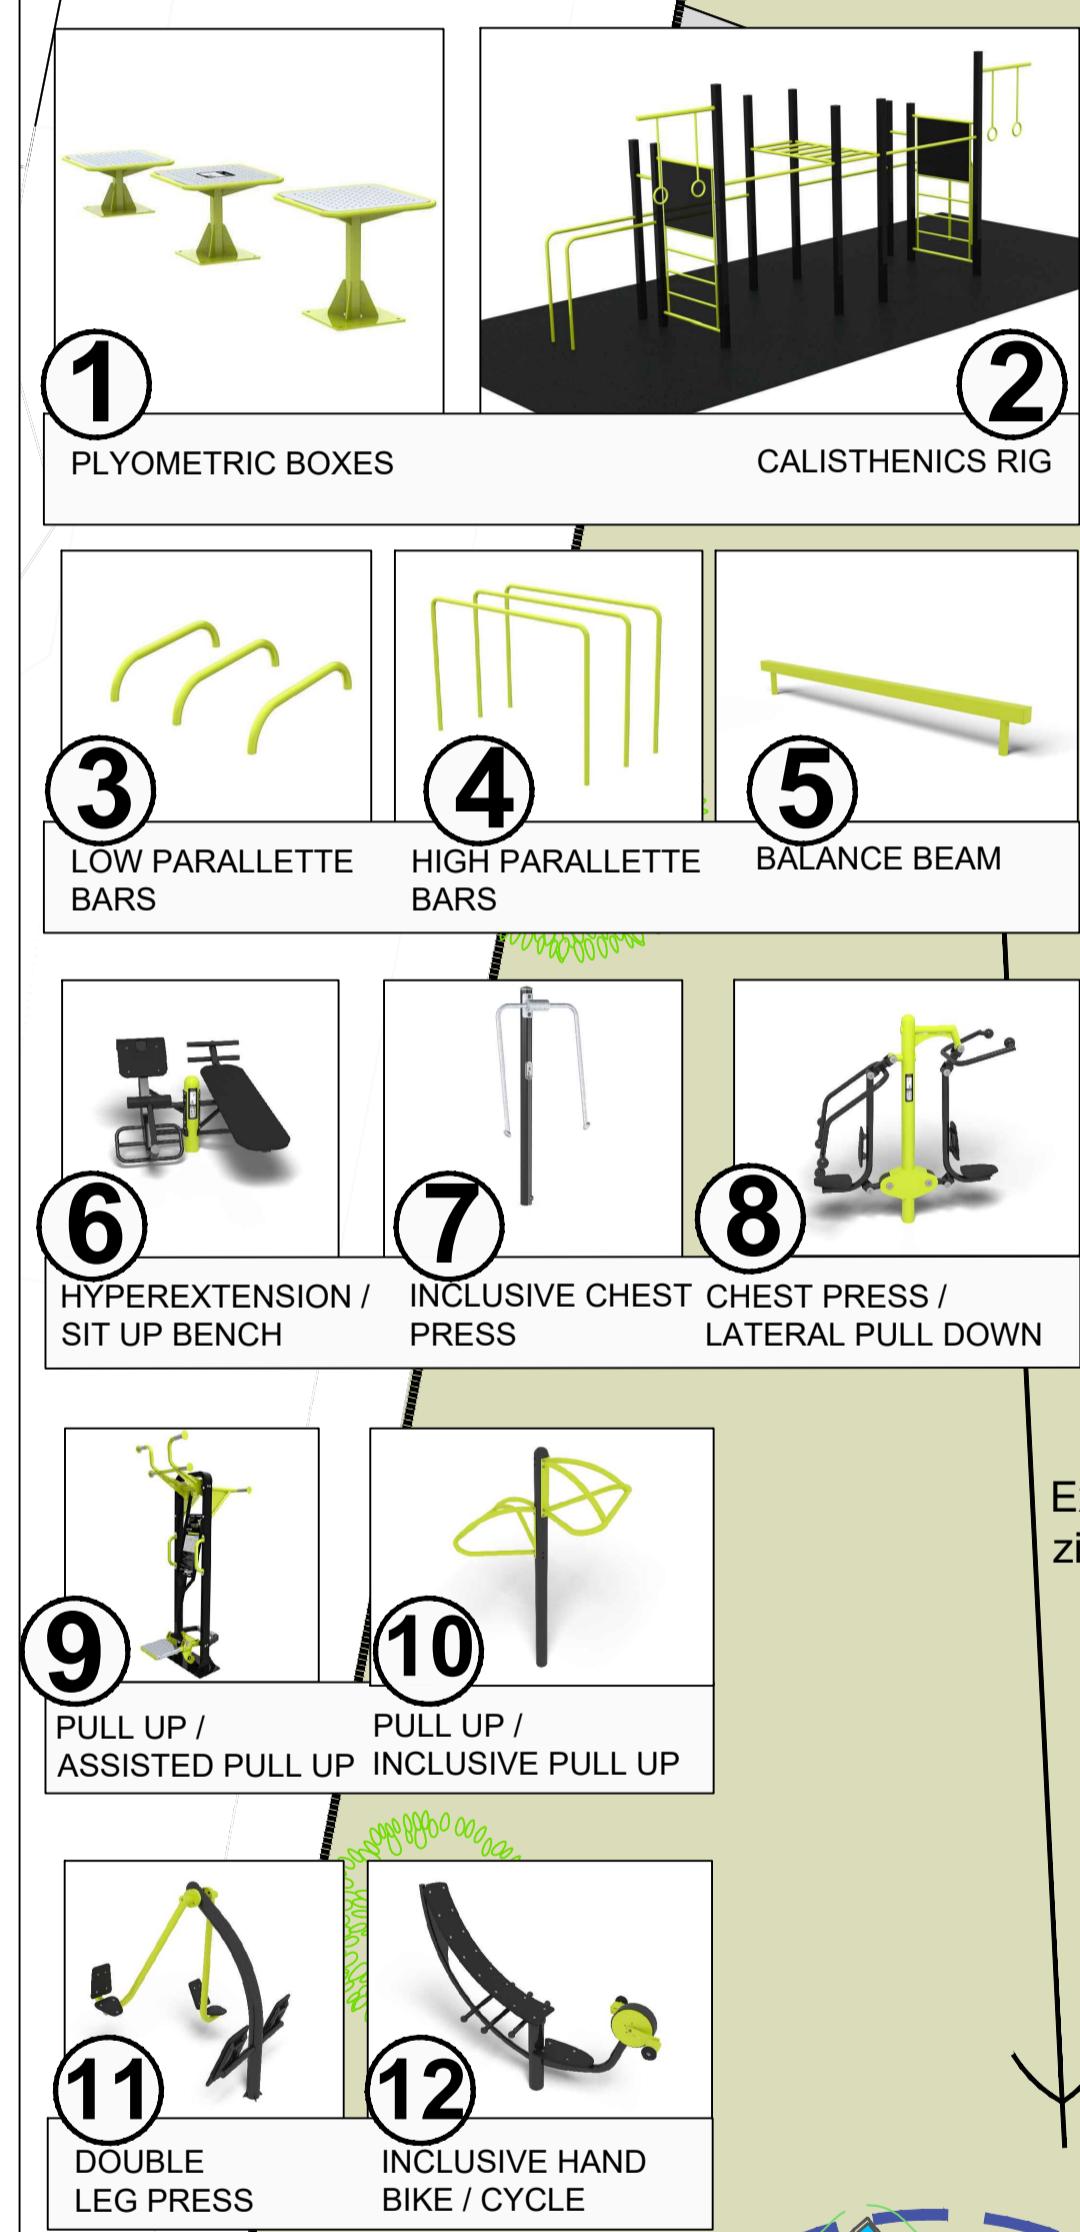

C 02/02/25 Equipment and layout revised in line with stakeholder comments JS JS
rev date revisions drwn chk

 **Birmingham City Council**

Birmingham City Council
PO Box 16937
E lpg@birmingham.gov.uk

Client: BIRMINGHAM CITY COUNCIL / BIRMINGHAM YOUTH SPORTS ACADEMY
Project: THE ACKERS PARK PLAY SPACE IMPROVEMENTS
Title: LAYOUT PLAN
Drawing Number: 80584 L01 Revision: C
Paper: A2 Scale: 1:200 Drawn by: JSN Check by: RC Date: 18.09.25 Status: DRAFT
DWG File: V:\B0584 The Ackers Park -Golden Hillock JSN\3 Design\4 Drawings\Ackers Park proposals RevC.dwg