
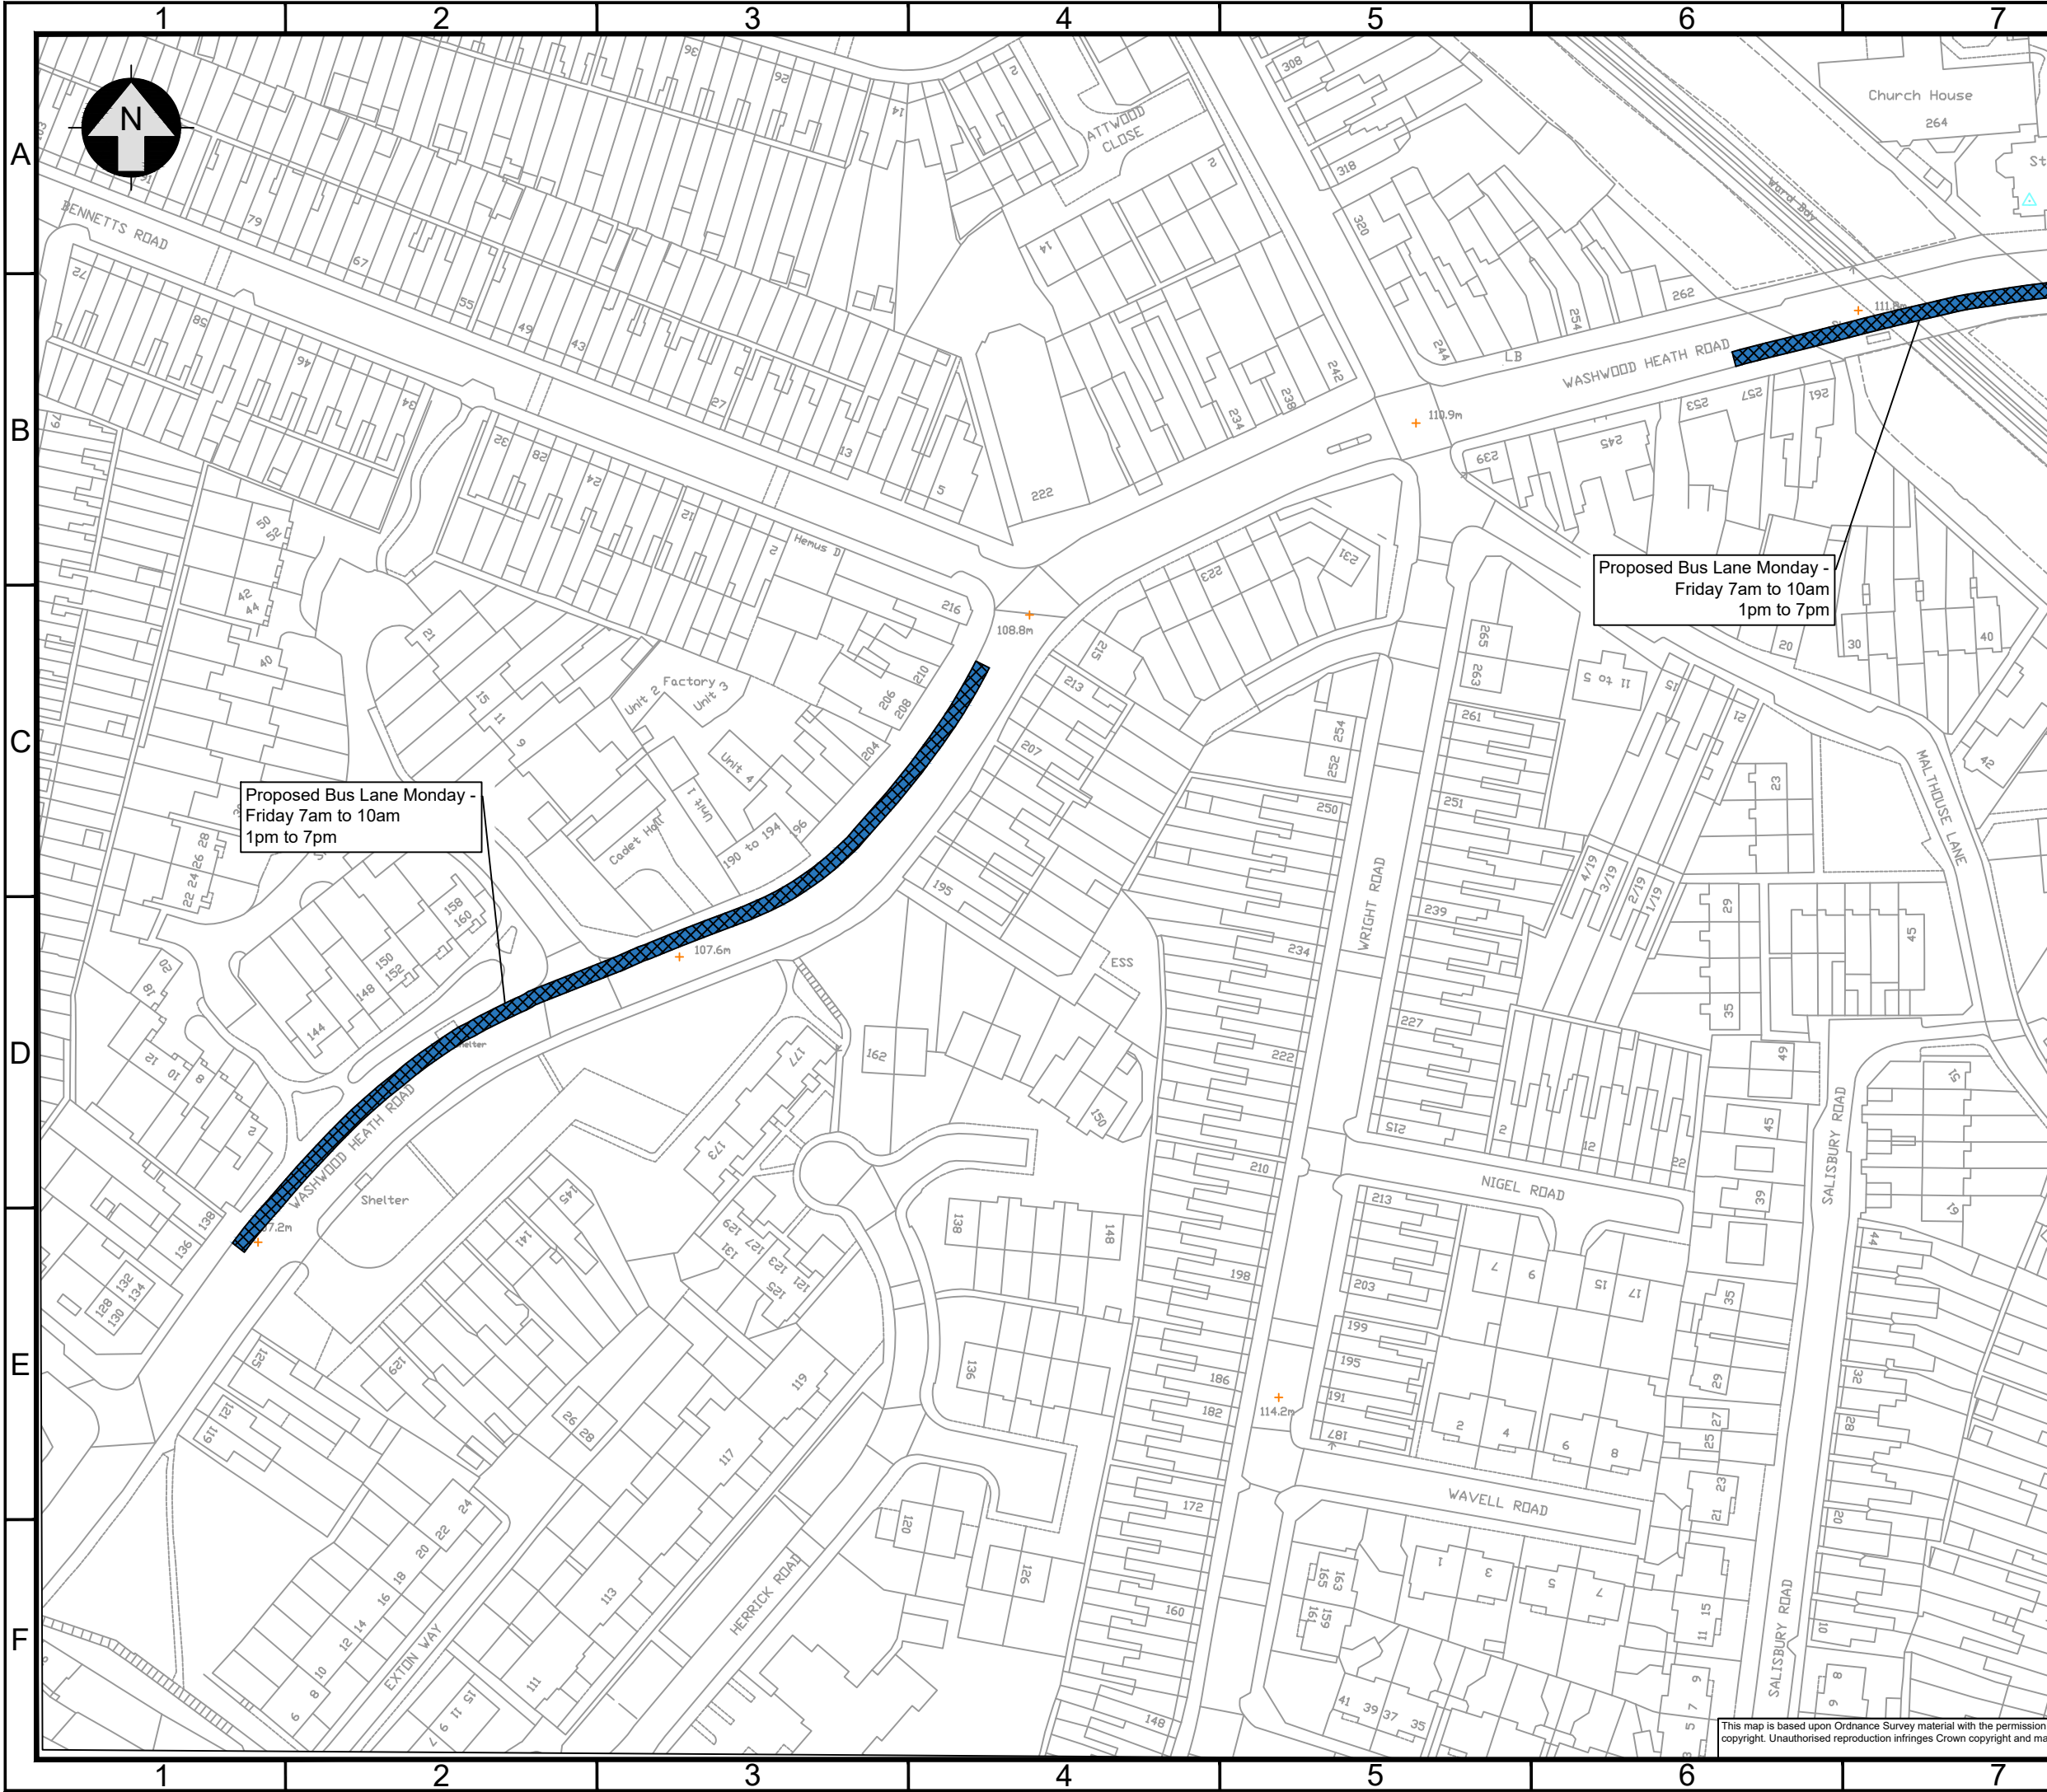


C:\Users\chrisrossertf\OneDrive - West Midlands Combined Authority\Drawings\Cross City Bus Package 5 CAD Data\109069-TFM-HAC-P5-DR-TR-2605.dwg

A3

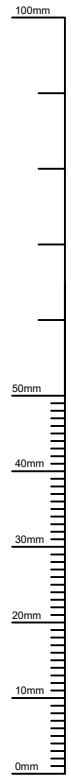

- Bus Lane - Hours of Operation 7am to 10am & 1pm to 7pm Monday to Friday.
- Class of Exempt Vehicle - Bus
- Licenced Taxi
- Pedal Cycle
- Motor Cycle

Dwg. No. 109069-TFM-HAC-P5-DR-TR-2606

DATE	REV.	REVISIONS		DRN PM
Birmingham City Council COUNCIL HOUSE VICTORIA SQUARE BIRMINGHAM B1 1BB				
SCHEME CROSS CITY BUS - PACKAGE 5				
DRAWING BIRMINGHAM CITY COUNCIL (BIRMINGHAM CITY COUNCIL (RESERVED BUS LANES AND BUS ONLY ROADS ETC) (VARIOUS ROADS BIRMINGHAM) ORDER 2022) (VARIATION) (NO.** ORDER 202* PLAN 1 OF 3				
DRAWN CP	DESIGNER --	PM --	REVISION -	
DRAWING STATUS GENERAL			SCALE 1:1250	
DWG. No 109069-TFM-HAC-P5-DR-TR-2605				

This map is based upon Ordnance Survey material with the permission of Ordnance Survey on behalf of the Controller of Her Majesty's Stationery Office Crown copyright. Unauthorised reproduction infringes Crown copyright and may lead to prosecution or civil proceedings. B.C.C. Licence No AC0000819638 Date 2024