


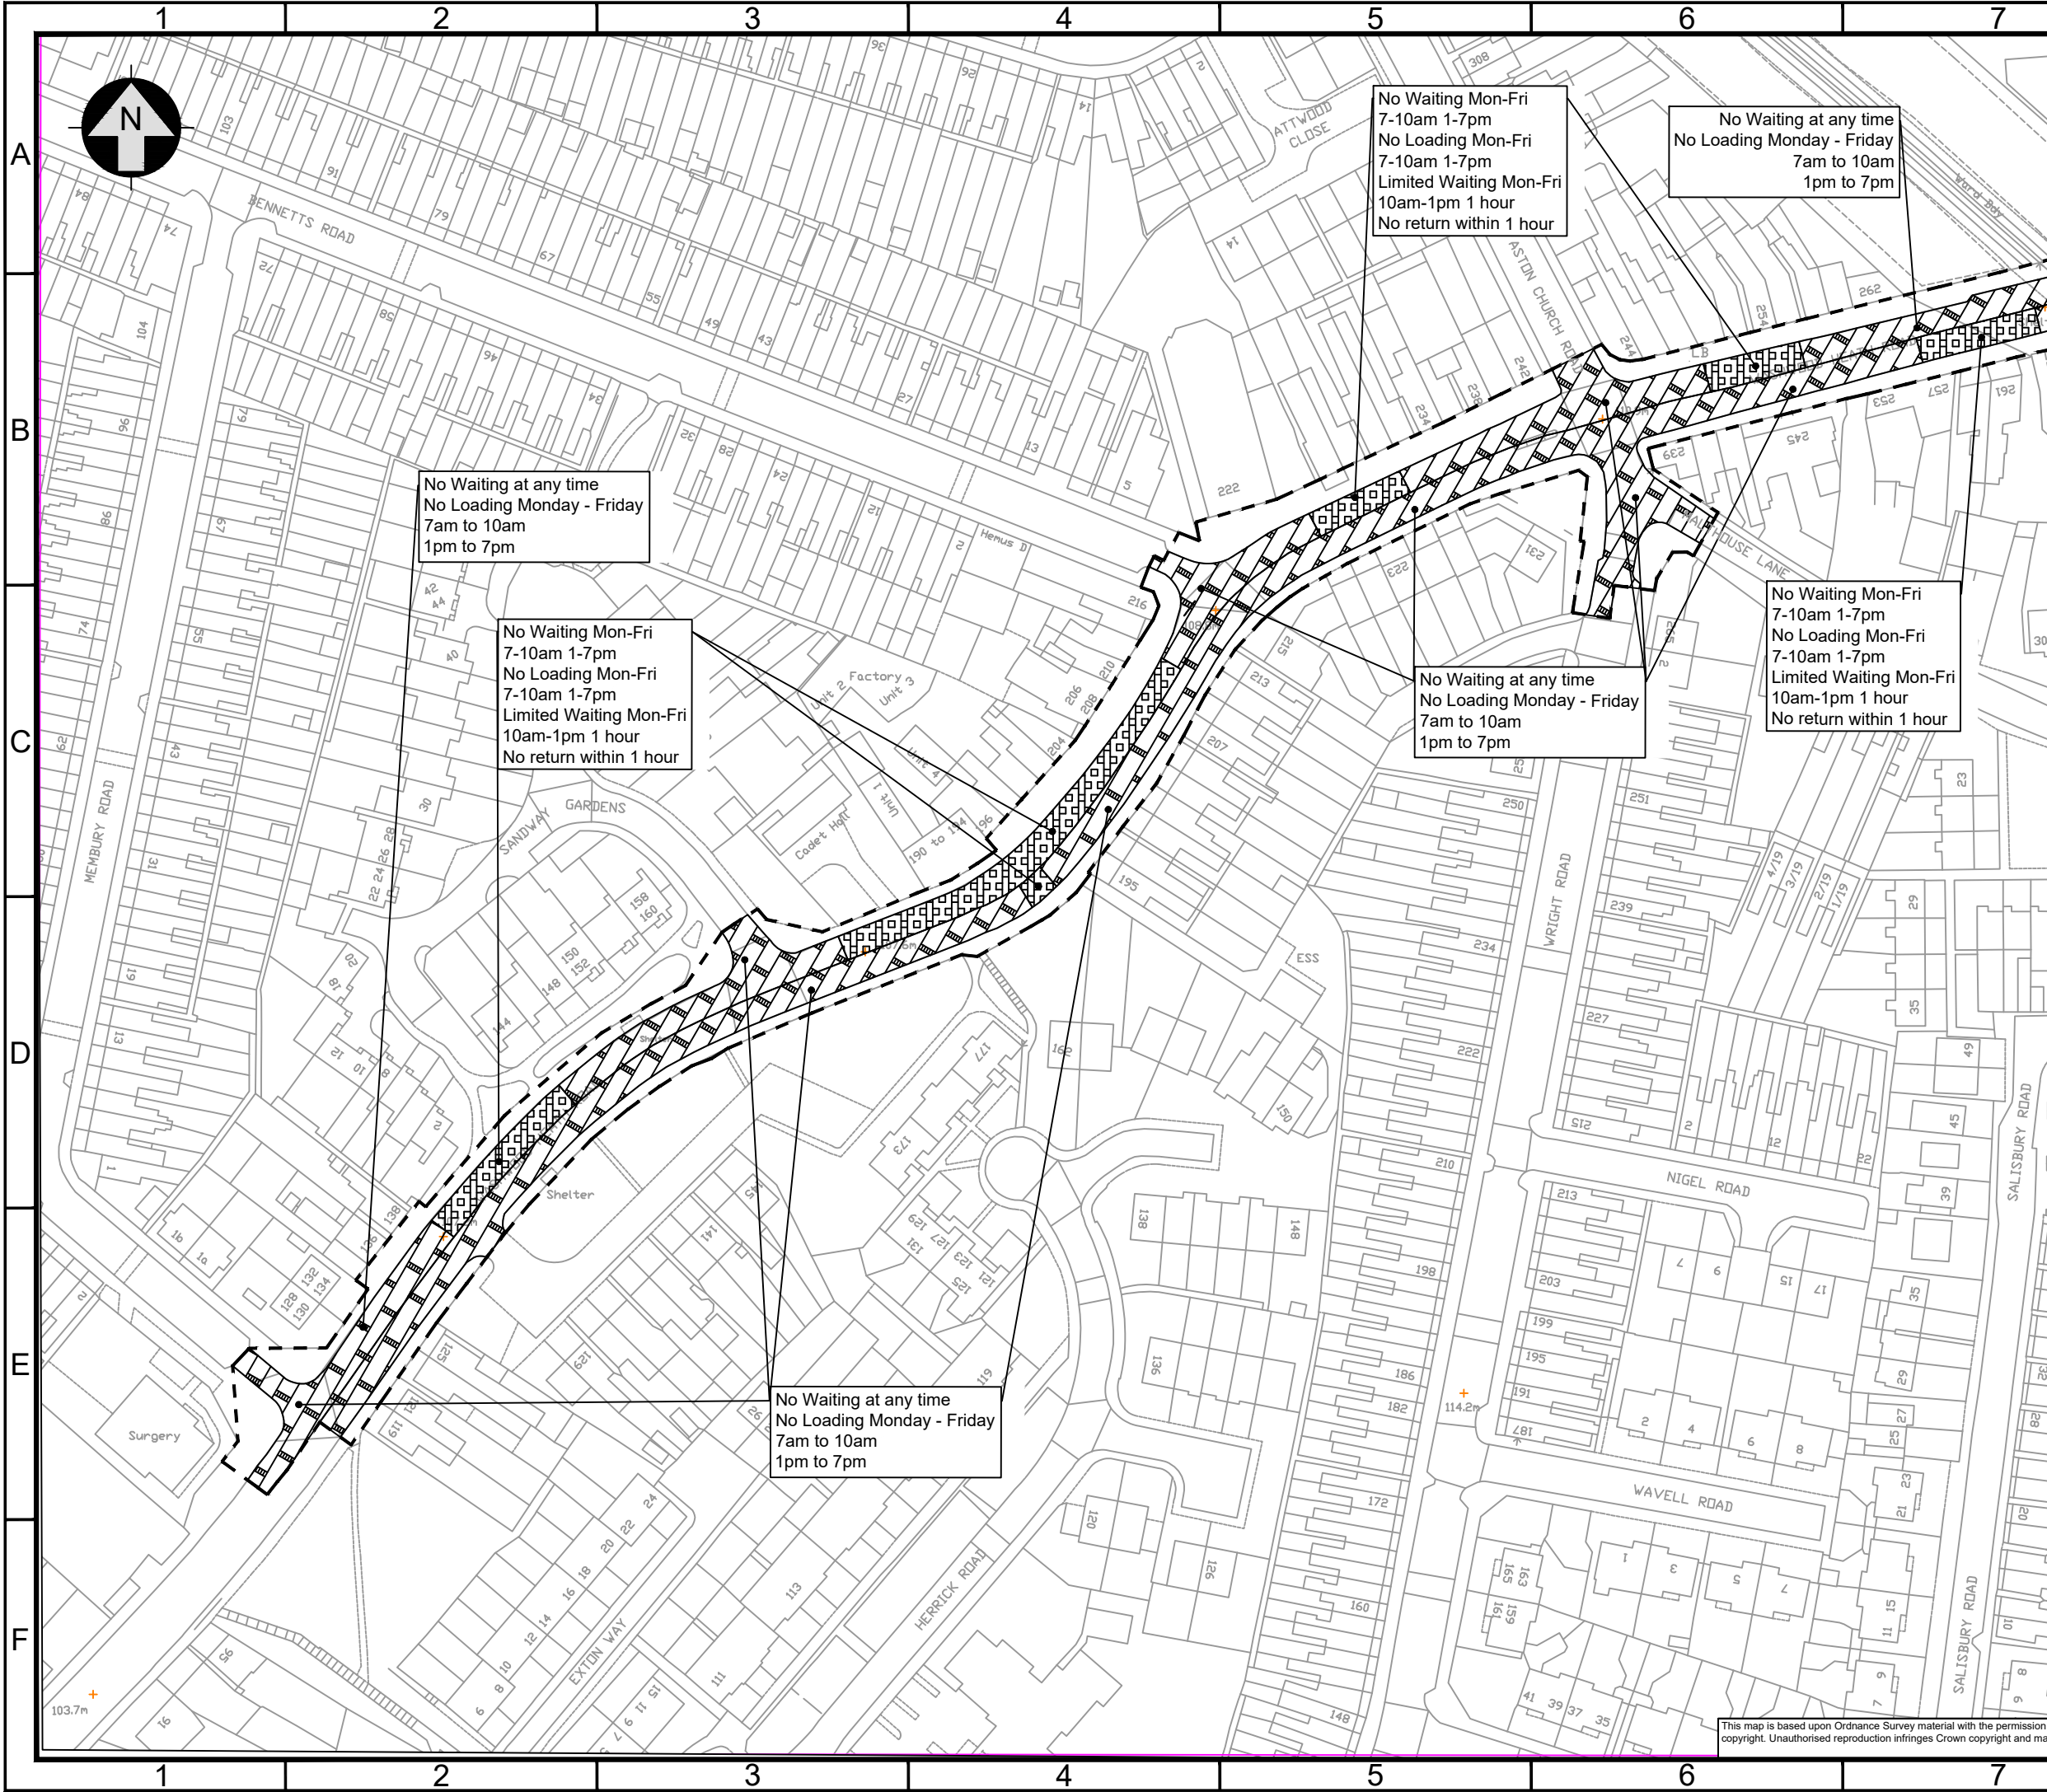

A3



--- Traffic Regulation Order Boundary. Only this Traffic Regulation Order's restrictions are shown.

Dig. No. 109069-TFM-HAC-P5-DR-TR-2602

DATE	REV.	REVISIONS	DRN	PM
 Birmingham City Council COUNCIL HOUSE VICTORIA SQUARE BIRMINGHAM B1 1BB				
SCHEME				
CROSS CITY BUS - PACKAGE 5				
DRAWING				
BIRMINGHAM CITY COUNCIL (WASHWOOD HEATH ROAD ETC BIRMINGHAM) (TRAFFIC REGULATION) ORDER 202*				
PLAN NO. 1 OF 3				
EFFECTIVE DATE: **/**/20**				
DRAWN CP	DESIGNER --	PM --	REVISION -	
DRAWING STATUS GENERAL			SCALE 1:1250	
DWG. No				
109069-TFM-HAC-P5-DR-TR-2601				