


C:\Users\chrisross\OneDrive - West Midlands Combined Authority\Drawings\Cross City Bus Package 5 CAD Data\109069-TFM-HAC-P5-DR-TR-2602.dwg

A3

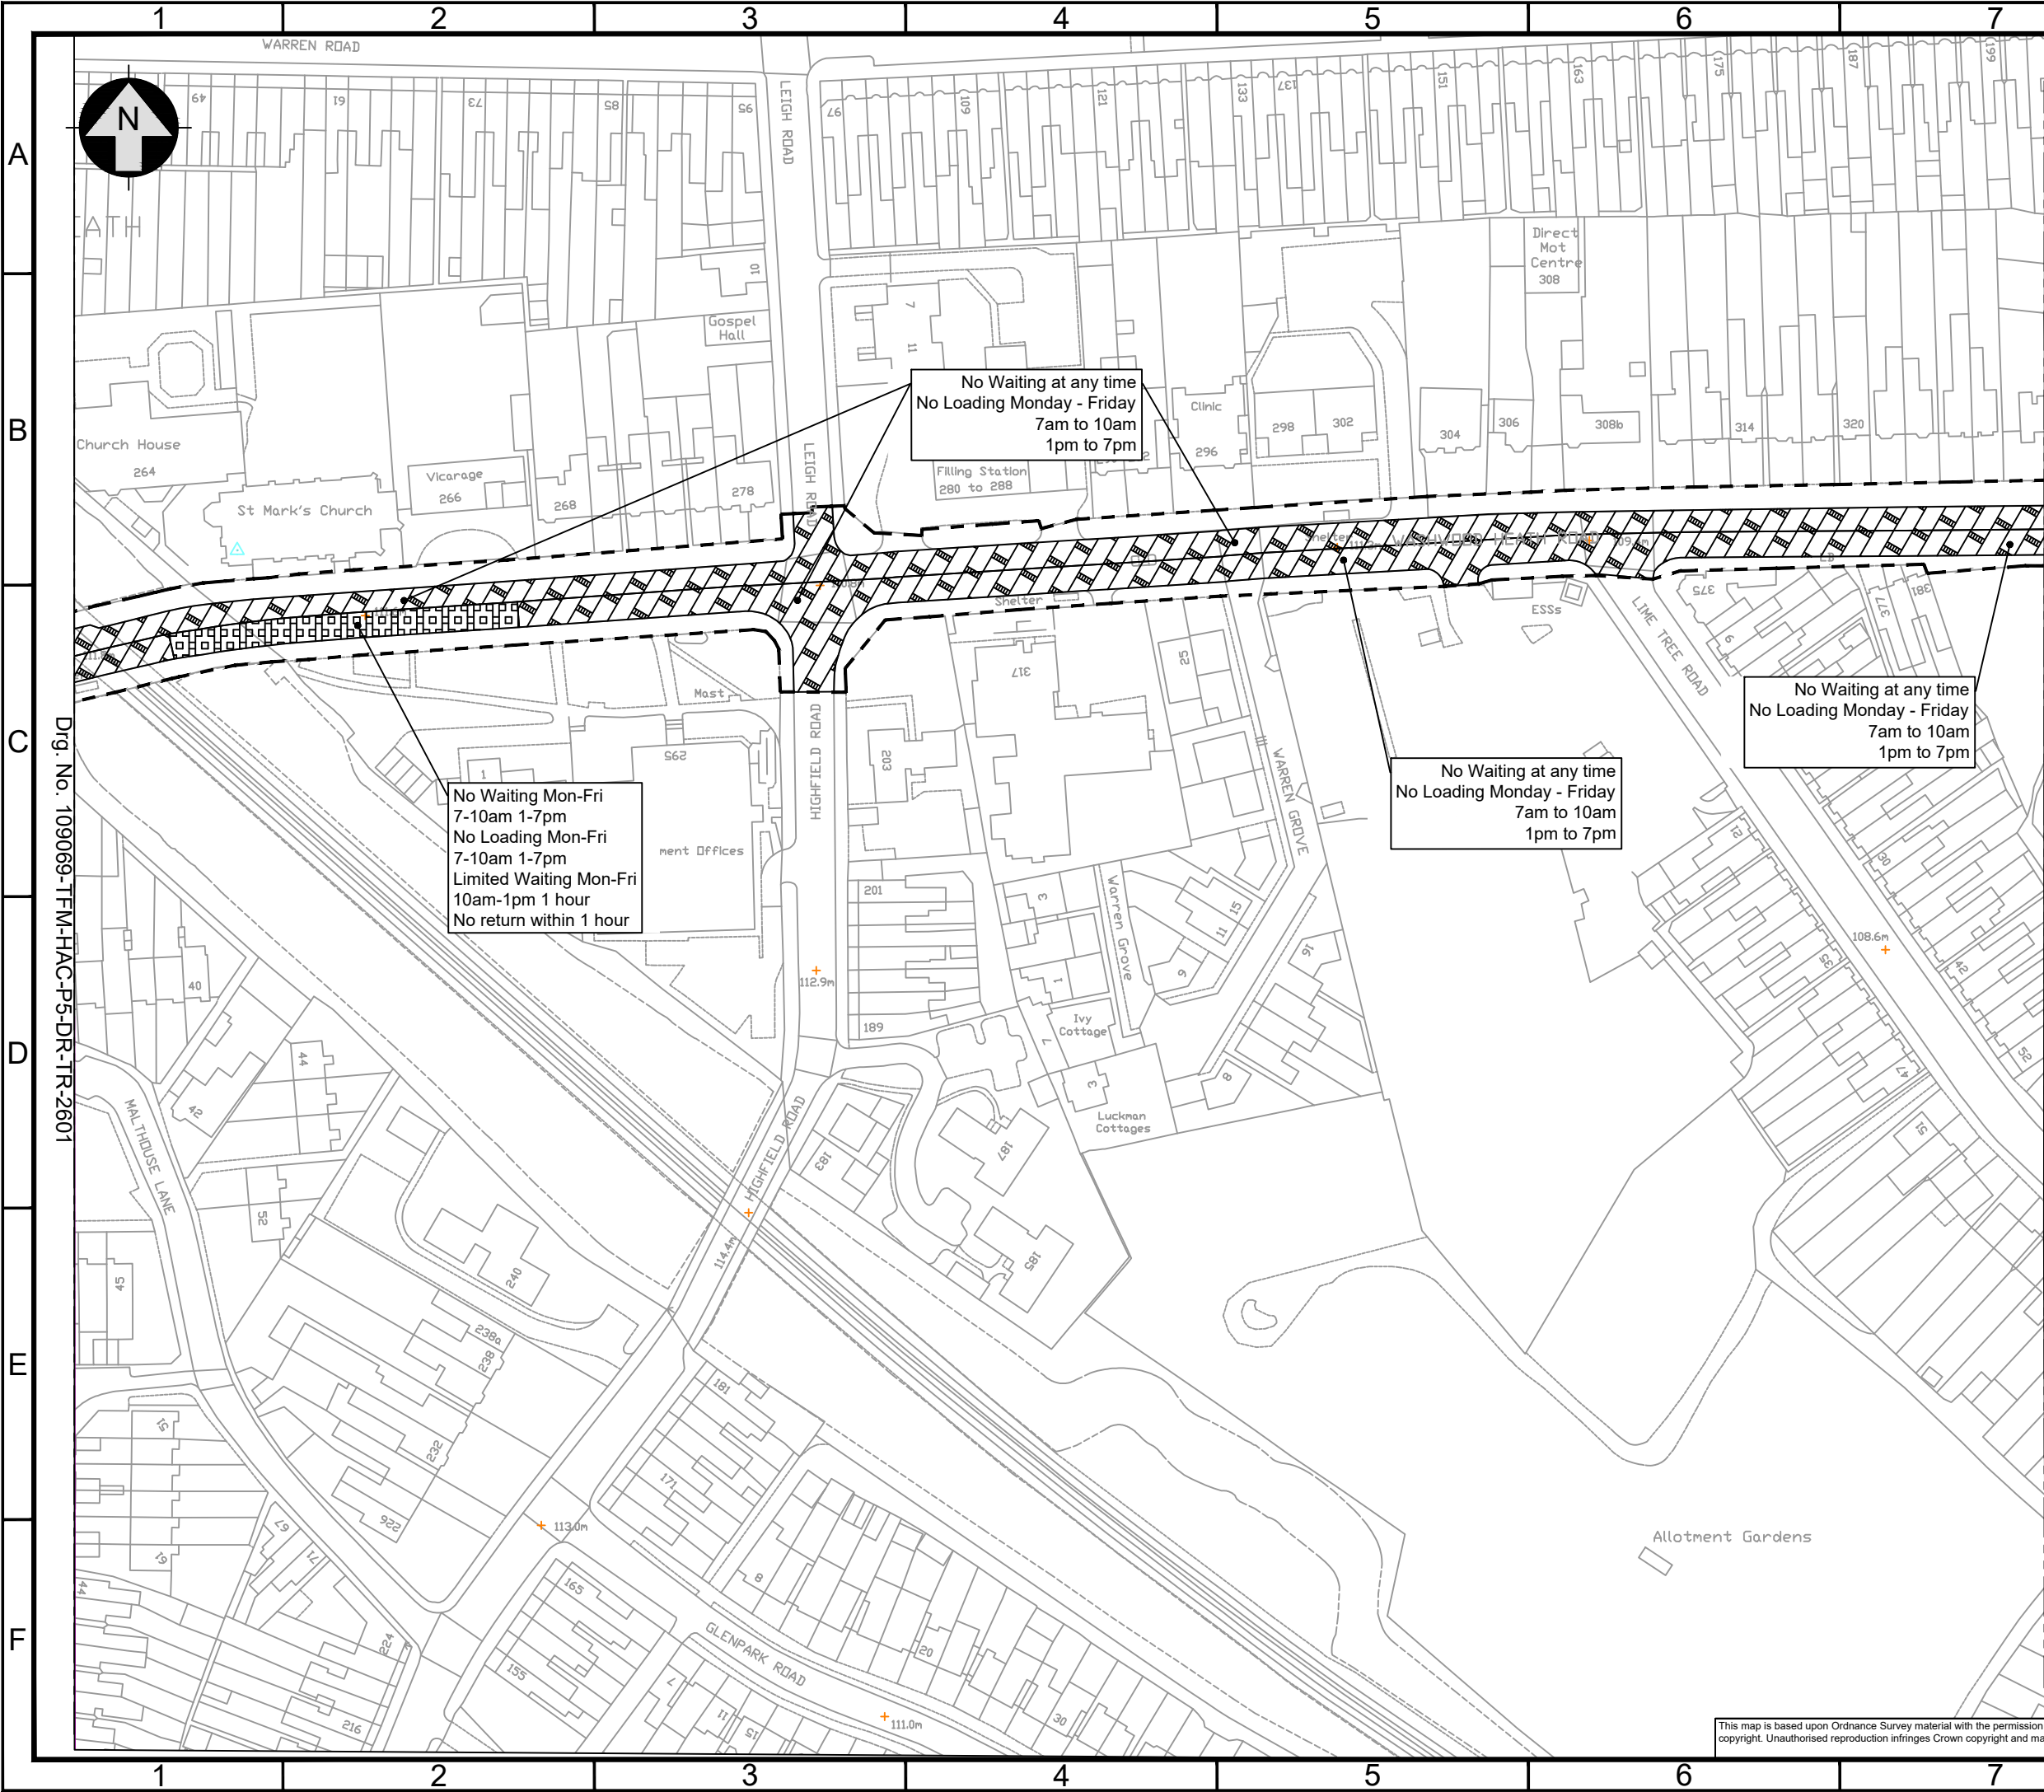

Traffic Regulation Order Boundary. Only this Traffic Regulation Order's restrictions are shown.

Dig. No. 109069-TFM-HAC-P5-DR-TR-2603

DATE	REV.	REVISIONS	DRN	PM
Birmingham City Council COUNCIL HOUSE VICTORIA SQUARE BIRMINGHAM B1 1BB				
SCHEME CROSS CITY BUS - PACKAGE 5				
DRAWING BIRMINGHAM CITY COUNCIL (WASHWOOD HEATH ROAD ETC BIRMINGHAM) (TRAFFIC REGULATION) ORDER 202*				
PLAN NO. 2 OF 3				
EFFECTIVE DATE: **/**/20**				
DRAWN CP	DESIGNER --	PM --	REVISION -	
DRAWING STATUS GENERAL			SCALE 1:1250	
DWG. No 109069-TFM-HAC-P5-DR-TR-2602				

This map is based upon Ordnance Survey material with the permission of Ordnance Survey on behalf of the Controller of Her Majesty's Stationery Office Crown copyright. Unauthorised reproduction infringes Crown copyright and may lead to prosecution or civil proceedings. B.C.C. Licence No AC0000819638 Date 2024