
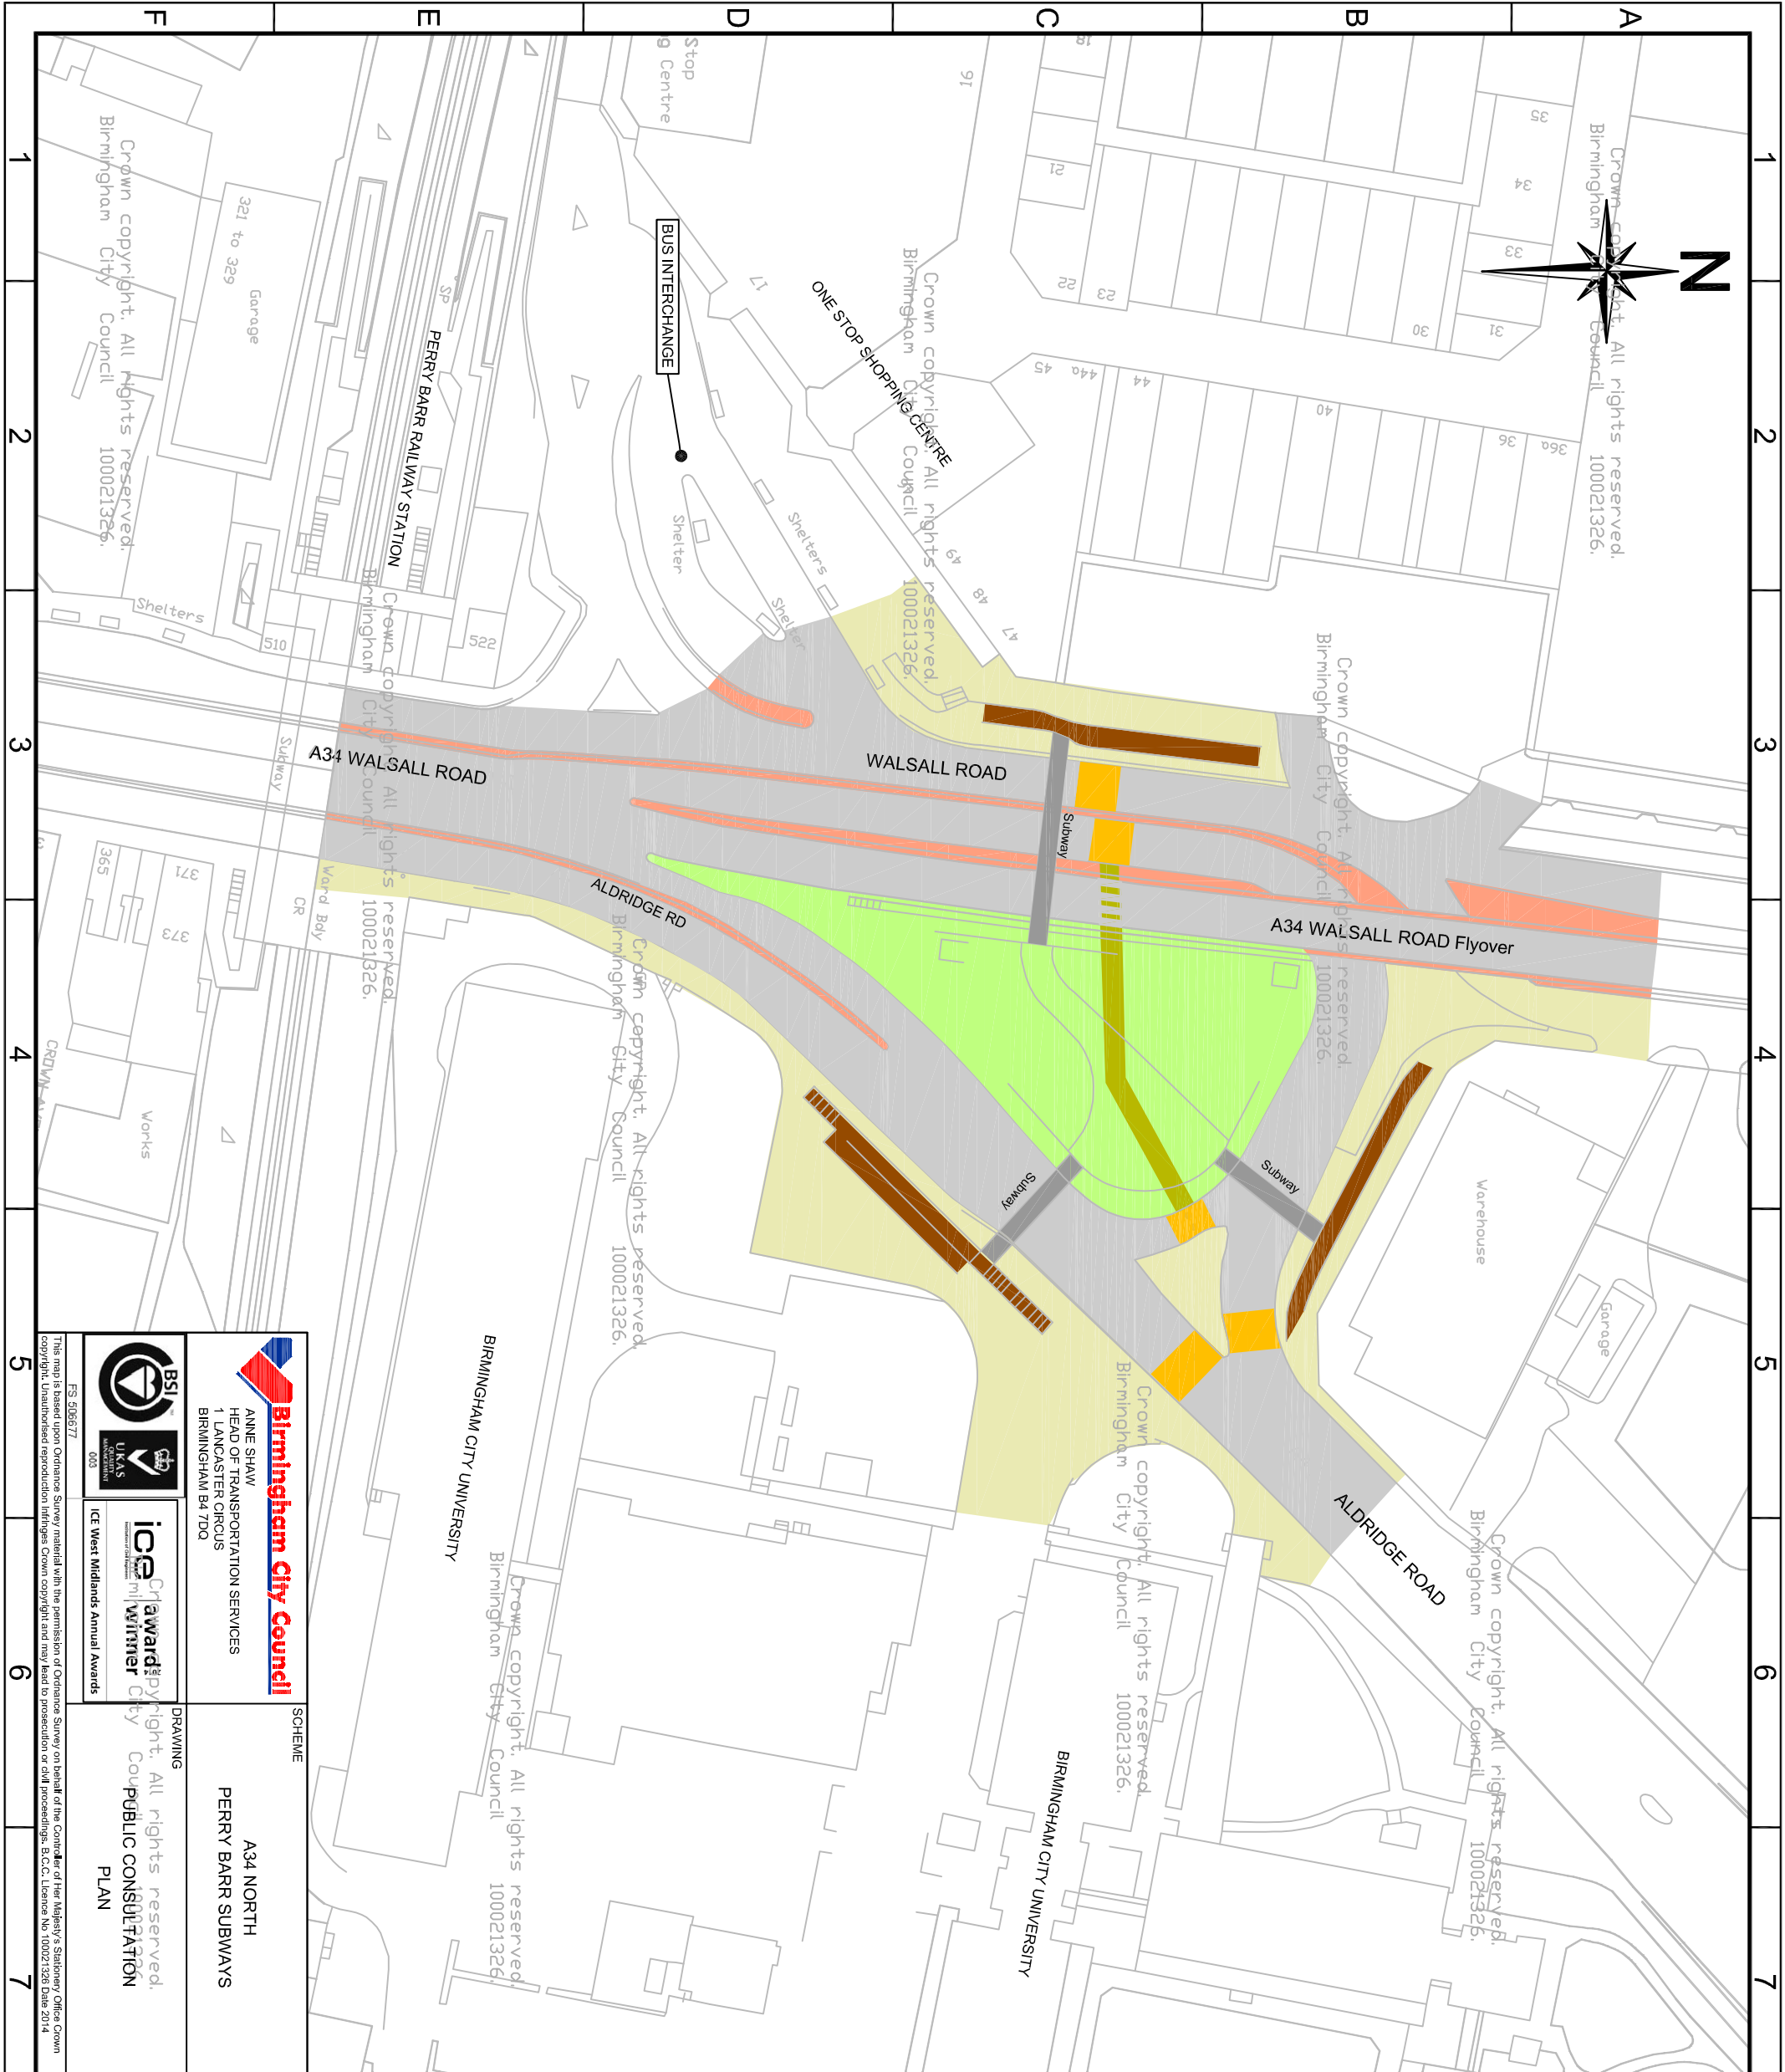


A3

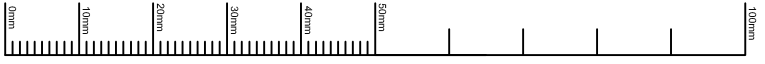

Key:

	Existing Pedestrian Crossings
	Pedestrian Subways to be in filled
	Proposed Footway
	Proposed Footway Passing under Flyover
	Area to be raised to the carriage level with new landscape features (Grass and Trees)
	Removal of existing subway ramps/steps, area to be in filled and new footway construction to match existing
	Existing Footway
	Existing Carriageway
	Existing Central Island

 FS 506577 003	 Birmingham City Council ANNE SHAW HEAD OF TRANSPORTATION SERVICES 1 LANCASTER CIRCUS BIRMINGHAM B4 7DQ	SCHEME A34 NORTH PERRY BARR SUBWAYS
This map is based upon Ordnance Survey material with the permission of Ordnance Survey on behalf of the Controller of Her Majesty's Stationary Office Crown copyright. Unauthorised reproduction infringes Crown copyright and may lead to prosecution or civil proceedings. B.C.C. Licence No. 100021326 Date 2014		

DATE	REV.	DESIGNER	PM	DRN/PM
EA 17/09/14	YL 17/09/14	YL 17/09/14	YL 17/09/14	REVISION
DRAWING STATUS				SCALE
GENERAL				1:1000
DWG. No				CA-02376 S1 004