

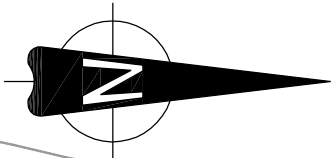


DO NOT SCALE

1. THERE ARE NO EXISTING PEDESTRIAN OR CYCLIST CROSSING FACILITIES.
2. IT IS PROPOSED TO PLACE A 4.0m WIDE TOUCAN ON TRITTFORD ROAD. THE EXISTING BUS SHELTERS WILL BE RELOCATED OUTSIDE THE AREA OF THE CROSSING.

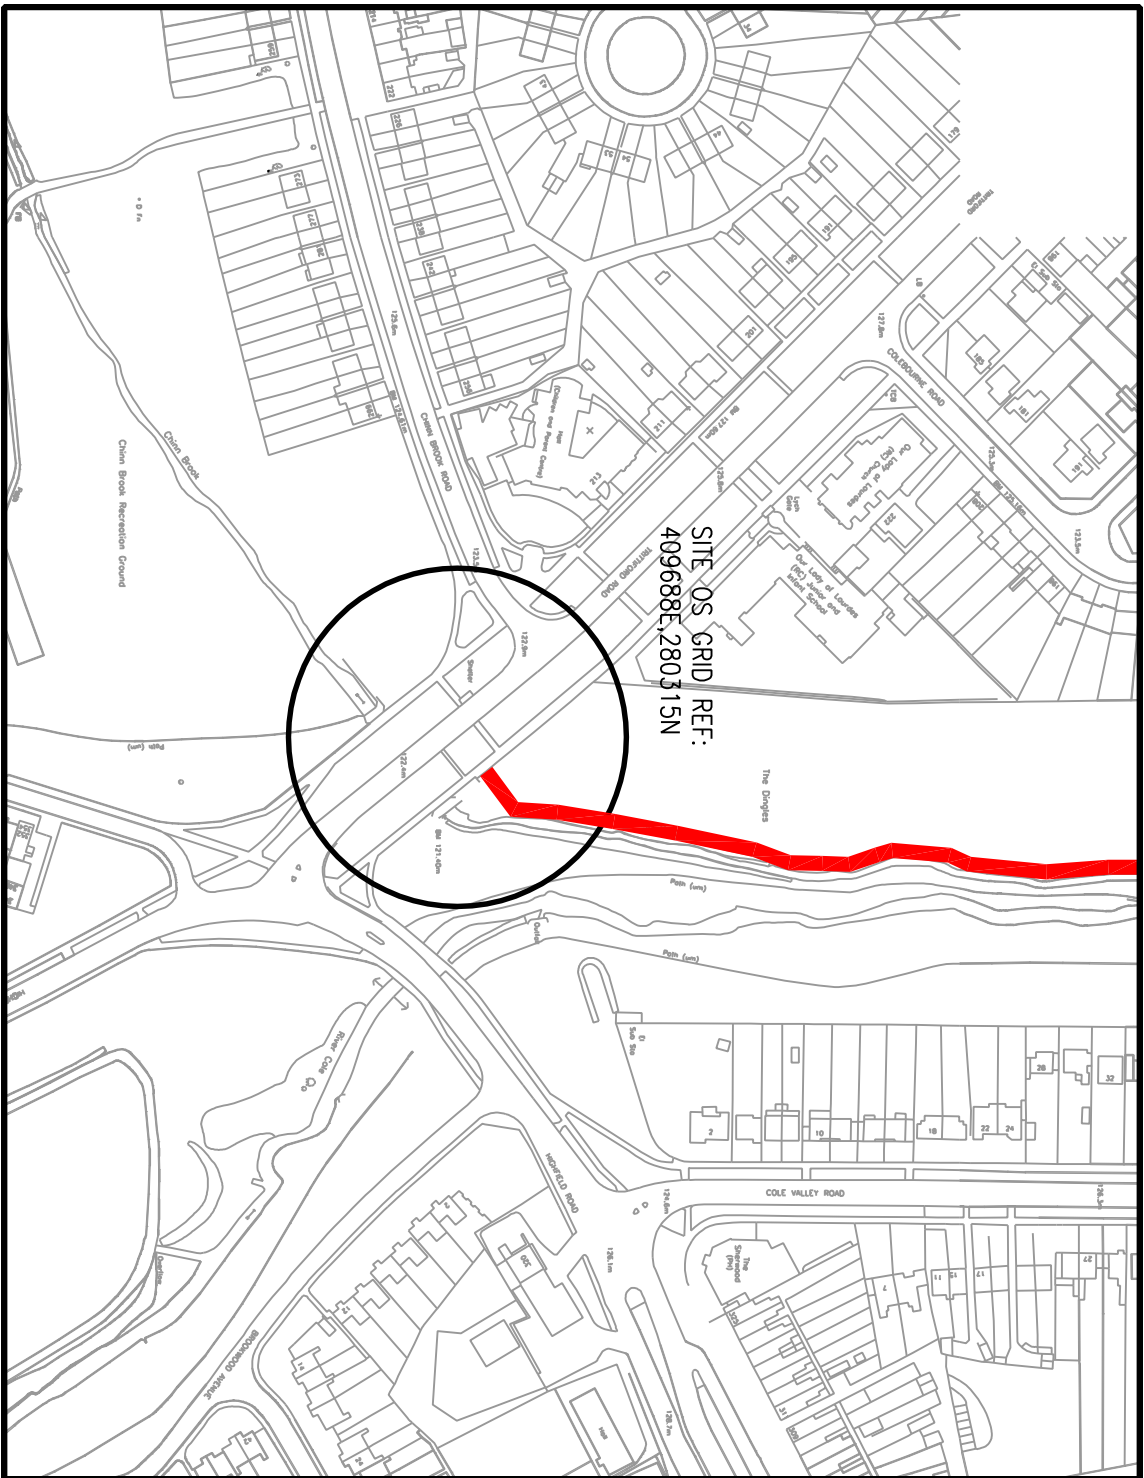

CYCLE SIGN CS3

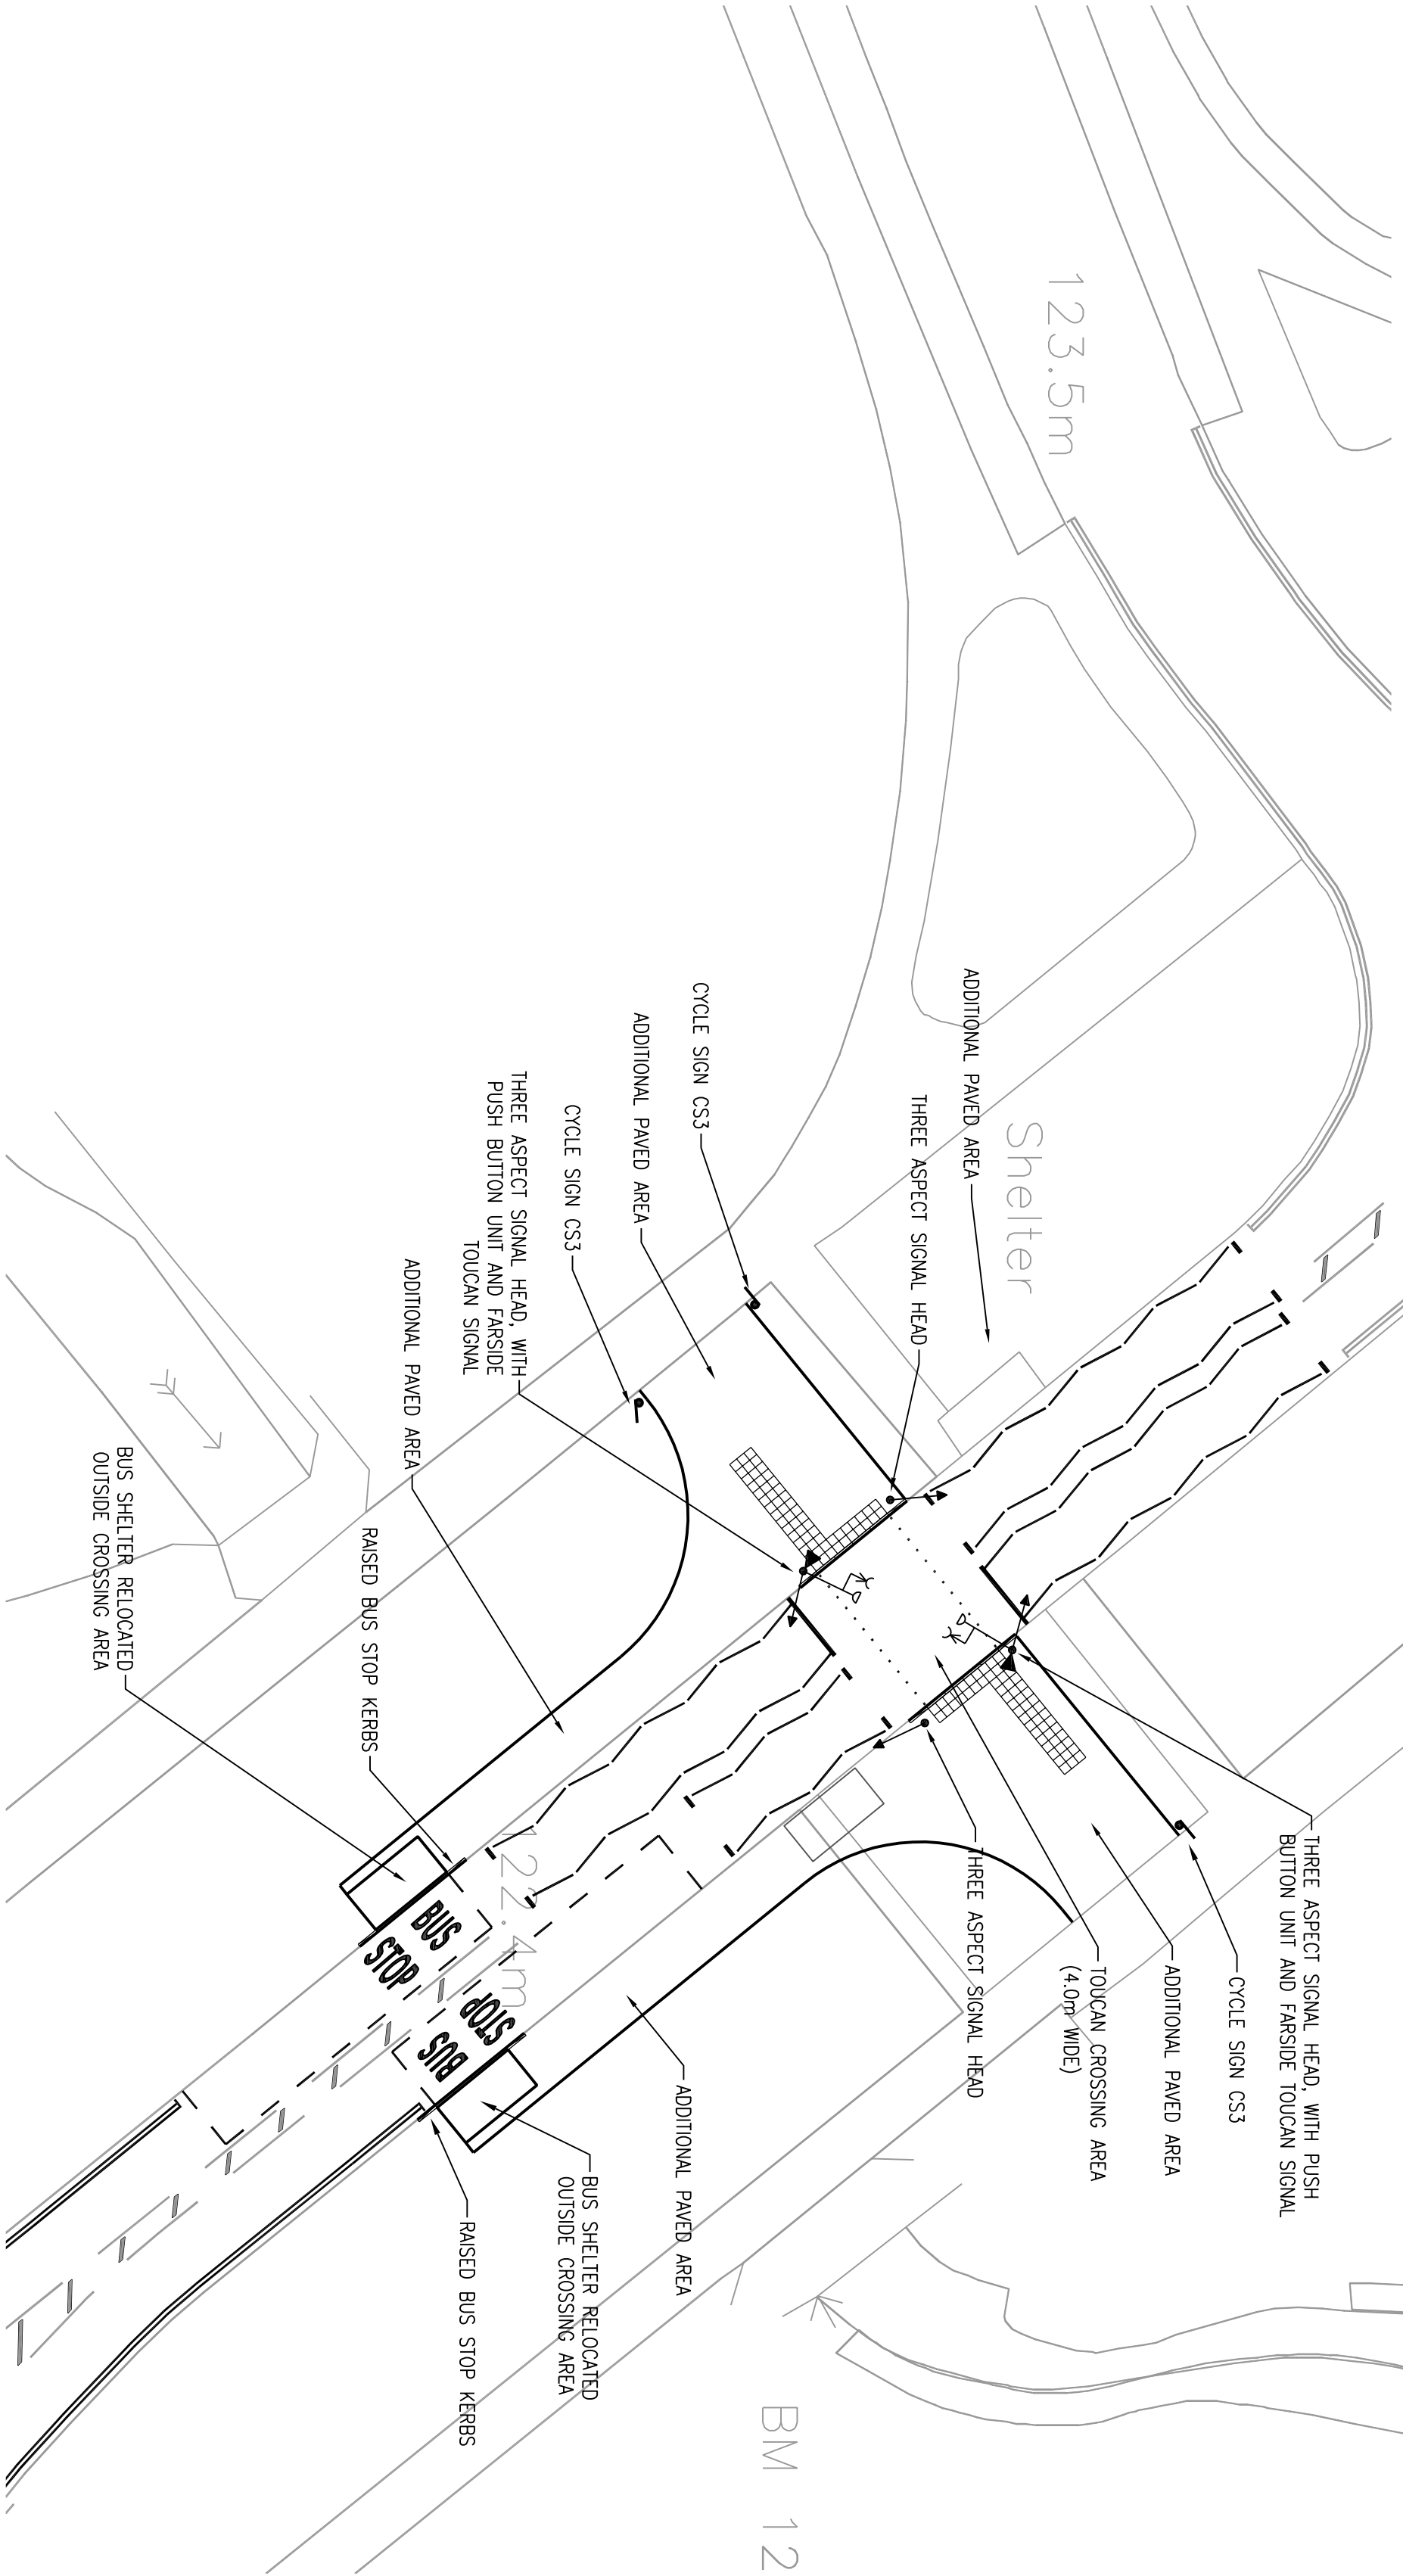

1	13/03/14	RT	ISSUED FOR CONSULTATION	ACR/EC	GD
0	21/02/14	RT	ISSUED FOR COMMENTS	ACR/EC	GD
REV	DATE	BY	DESCRIPTION	CHK	APP

DRAWING STATUS:
FOR CONSULTATION



One Queens Drive, Birmingham, West Midlands, B5 4PJ
Tel: +44 (0)121 352 4700, Fax: +44 (0)121 352 4701
<http://www.wspgroup.com>



PROJECT:	COLE VALLEY ROUTE (S) TRITTFORD ROAD (CV-26)				
TITLE:					
SCALE @ A2:	1:250m	CHECKED:	ACREC	APPROVED:	GD
CAD FILE:	CV-26 TRITTFORD ROAD FINAL.DWG	DESIGN-DRAWN:	RT	DATE:	21/02/14
PROJECT No:	114312	DRAWING No:	CV-26	REV:	1