


- DO NOT SCALE**
1. THERE ARE NO EXISTING PEDESTRIAN OR CYCLIST CROSSING FACILITIES.
 2. THE FINAL PROPOSAL IS TO PLACE A TIGER COMBINED PEDESTRIAN/CYCLIST CROSSING ON YARDLEY GREEN ROAD.
 3. IN THE INTERIM, A FULL WIDTH ZEBRA CROSSING WILL BE USED.

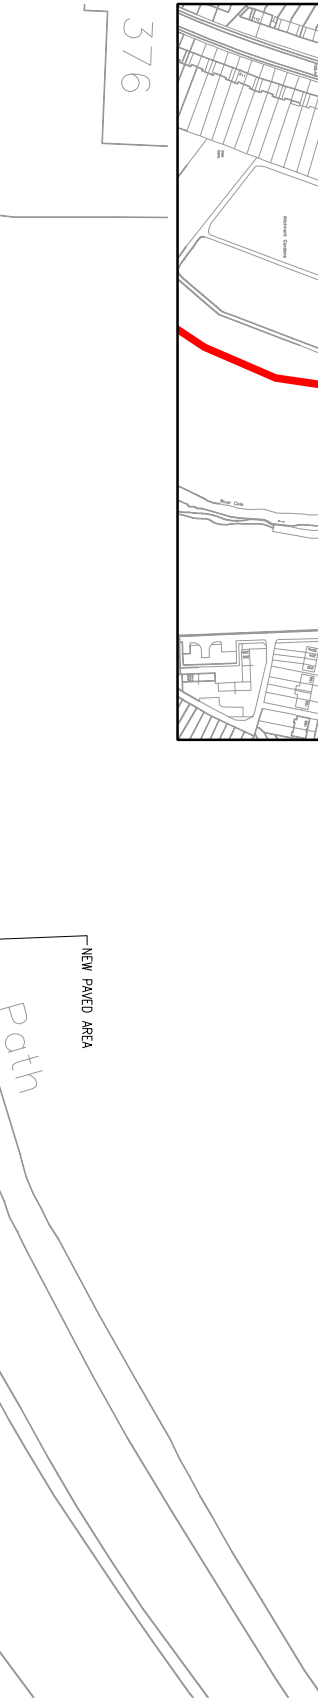

0	25.02.14	RT	ISSUED FOR COMMENTS	ACM	ES	GD
REV	DATE	BY	DESCRIPTION	CHK	APP	

FOR COMMENTS

WSP

One Queens Drive, Birmingham, West Midlands, B5 4PJ
Tel: +44 (0)121 352 4700, Fax: +44 (0)121 352 4701
<http://www.wspgroup.com>

Birmingham City Council

BIRMINGHAM
CYCLE REVOLUTION

TITLE
COLE VALLEY ROUTE (N)
YARDLEY GREEN ROAD
(CV-5)

SCALE @ 1:2	CHECKED	ACREC	APPROVED	GD
NTS				
DATE	DESIGNER	RT	DATE	25.02.14
PROJECT NO.	114312	CV-5	REV	0