


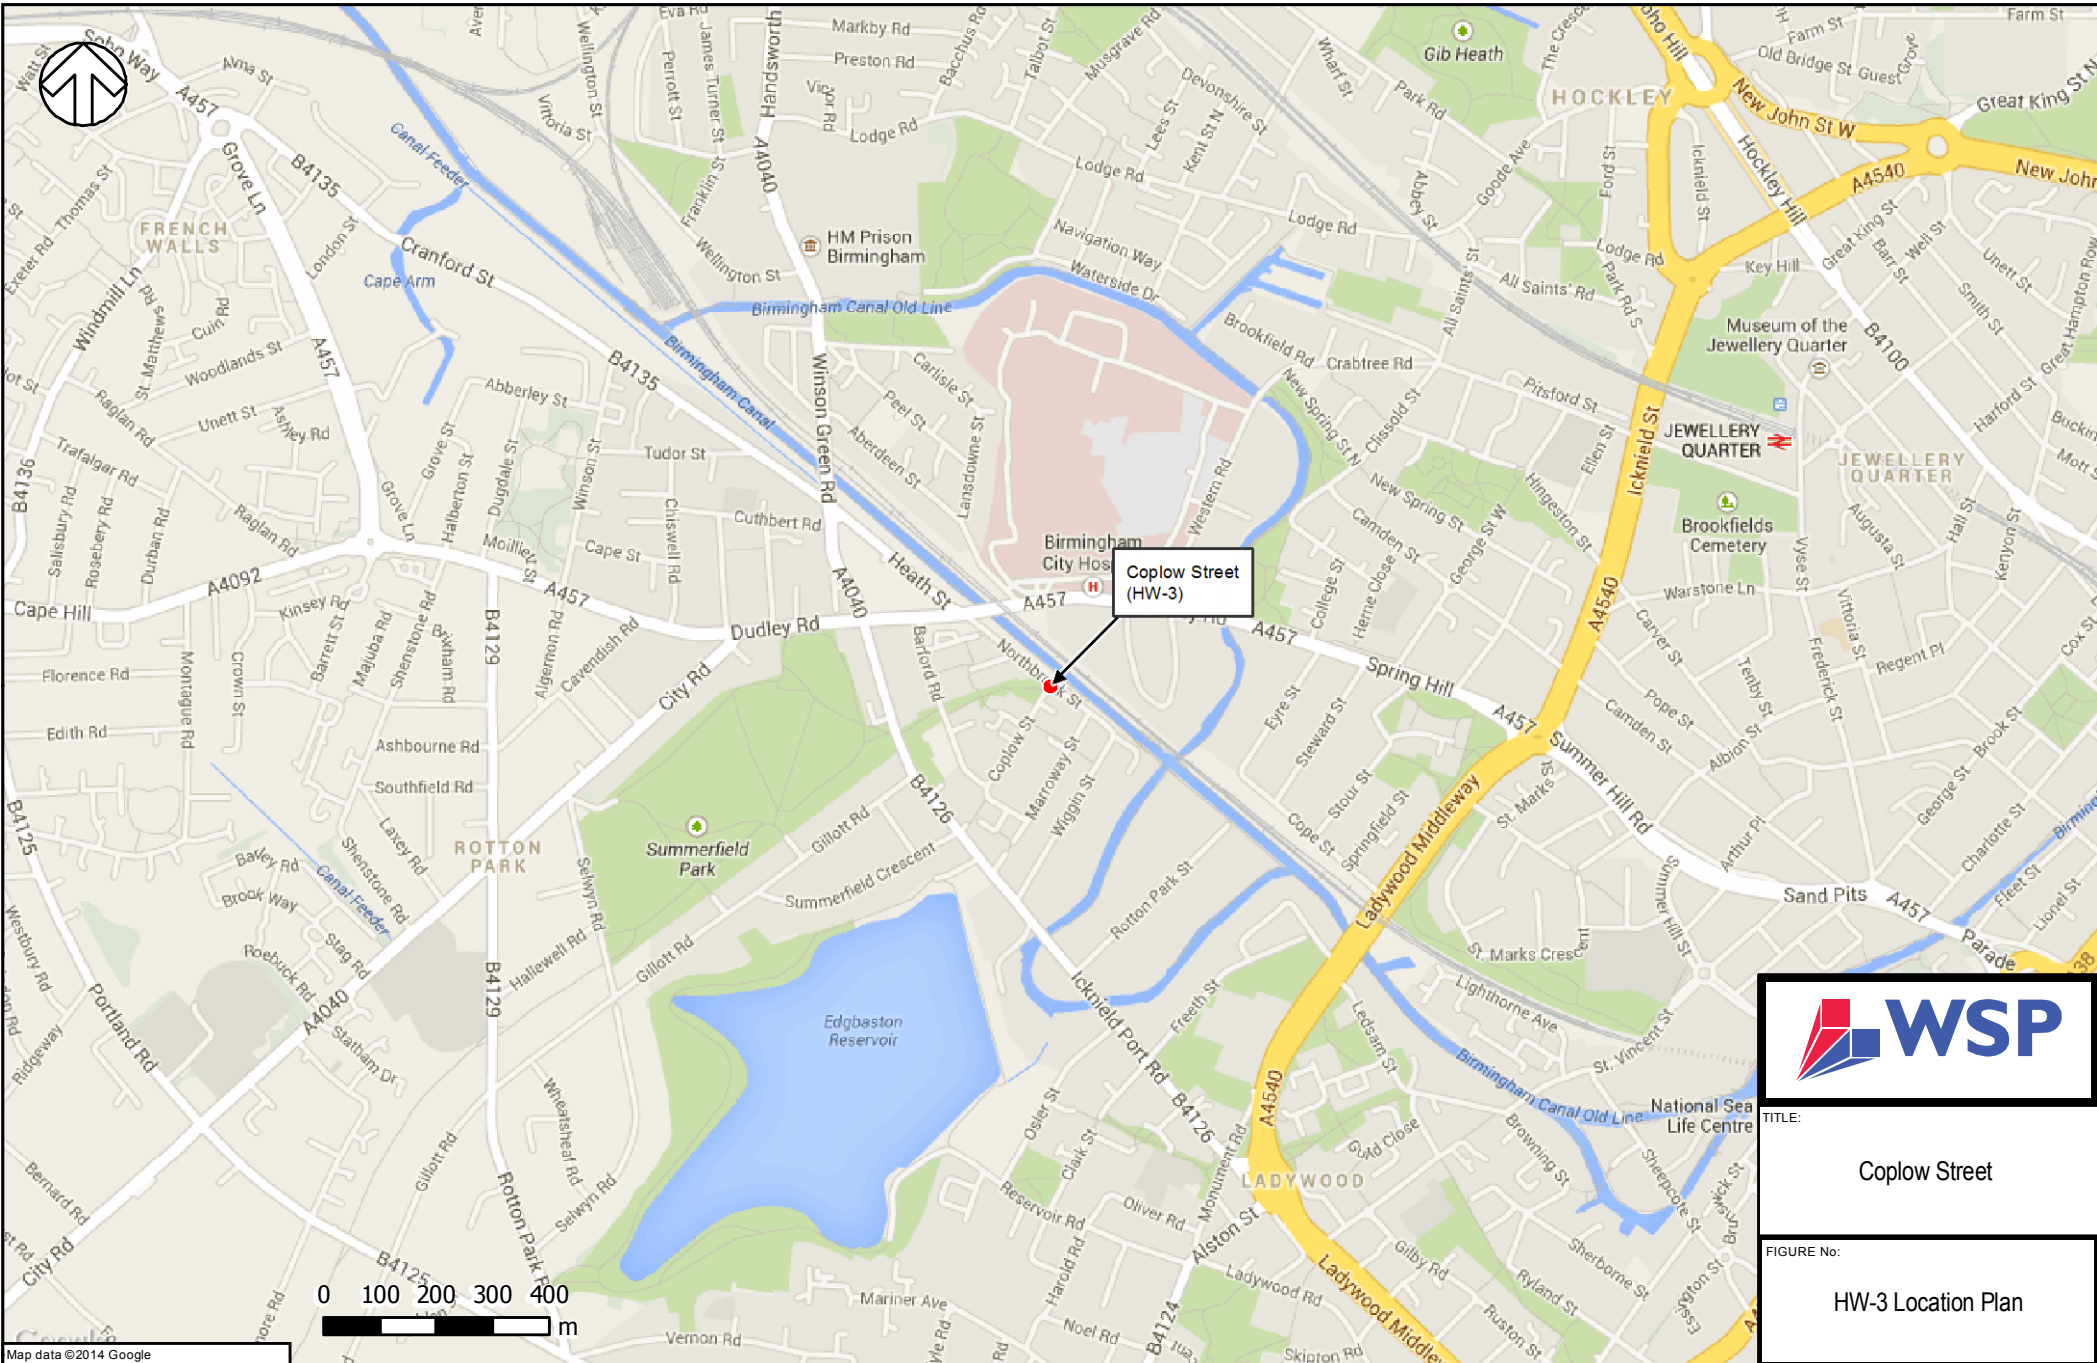

TITLE:

Coplow Street

FIGURE No:

HW-3 Location Plan