


WARNING SIGN WS1



41

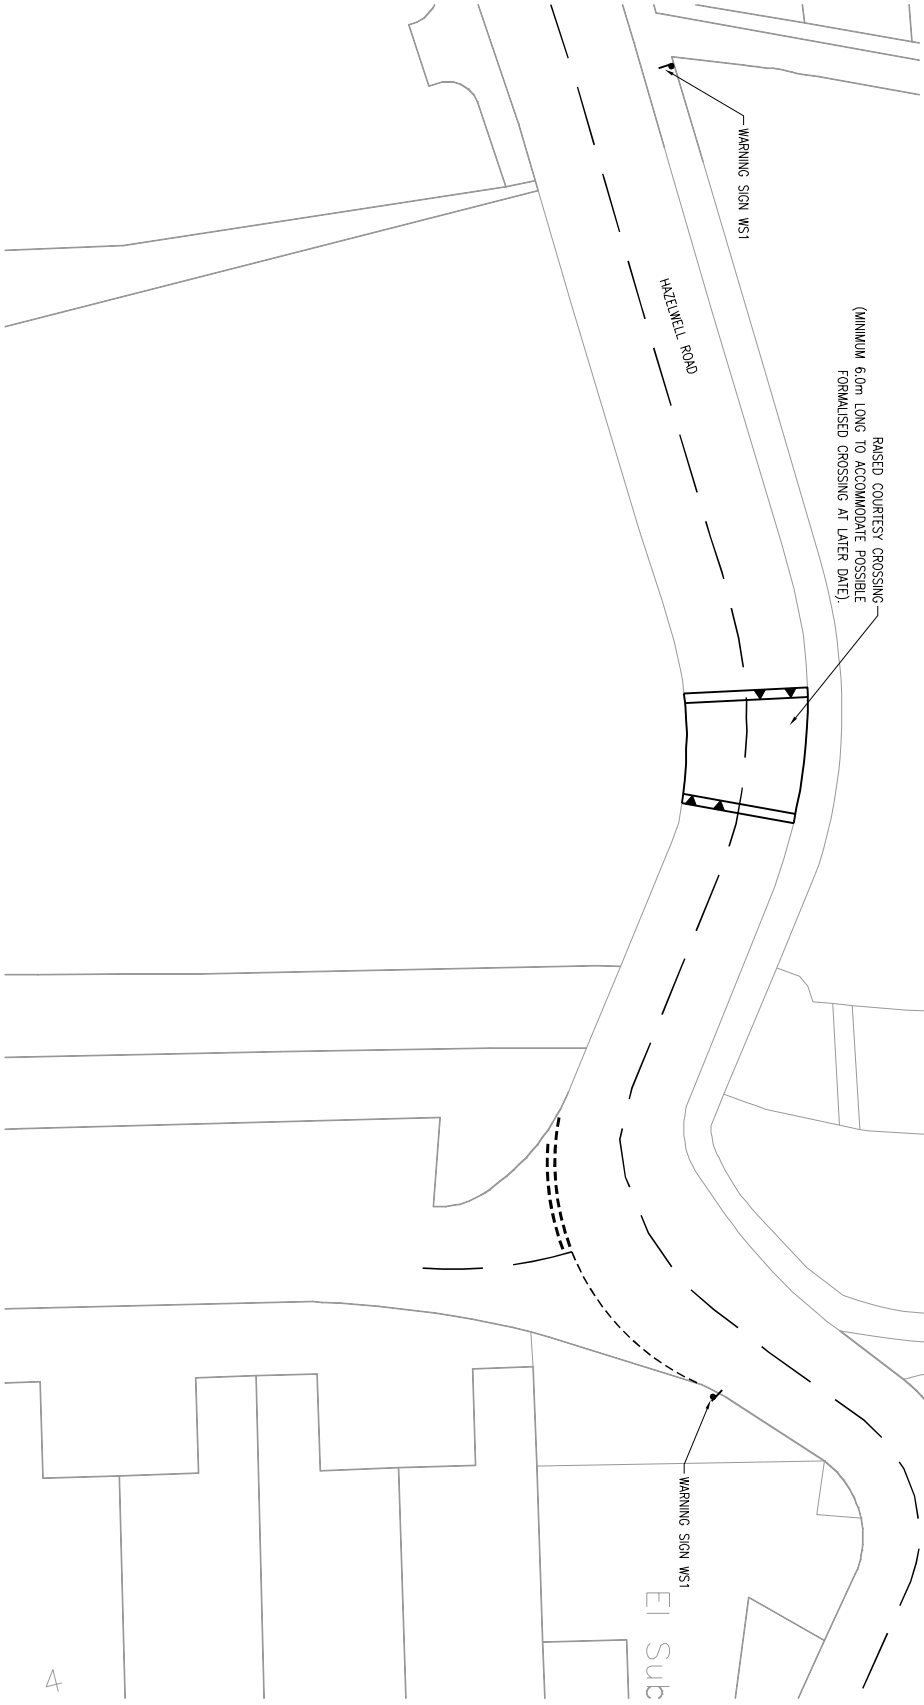

4

DO NOT SCALE

1. THERE ARE NO EXISTING PROVISION OR CYCLIST CROSSING FACILITIES.
2. IT IS PROPOSED TO PLACE A RAISED TABLE ON HAZELWELL ROAD AS A COURTESY CROSSING FOR CYCLISTS TO CROSS THE ROAD. THIS CROSSING IS TO BE FORMALISED AS A ZERO CROSSING AT A LATER DATE. HEAVY VEHICLES THIS MAY BE FORMALISED AS A ZERO CROSSING AT A LATER DATE.
3. CYCLE SPECIFIC DIRECTION SIGNING HAS BEEN QUOTED FOR CLARITY.

REV	DATE	BY	DESCRIPTION	CHK	APP
1	12/03/14	RT	ISSUED FOR CONSULTATION	RT	GD
0	23/02/14	RT	ISSUED FOR COMMENTS	RT	GD

FOR CONSULTATION

DRAWING STATUS:

One Queens Drive, Birmingham, West Midlands, B5 4PJ
Tel: +44 (0)121 352 4700, Fax: +44 (0)121 352 4701
<http://www.wspgroup.com>



**REA VALLEY ROUTE
HAZELWELL ROAD
(RV-6)**

SCALE @ 1:250M	DESIGNED BY	DATE	APPROVED BY	DATE
RT	RT	03.03.14	GD	
PROJECT NO: 114312	REV: 1			