


<u>ר ה</u> 3-12-` OAK

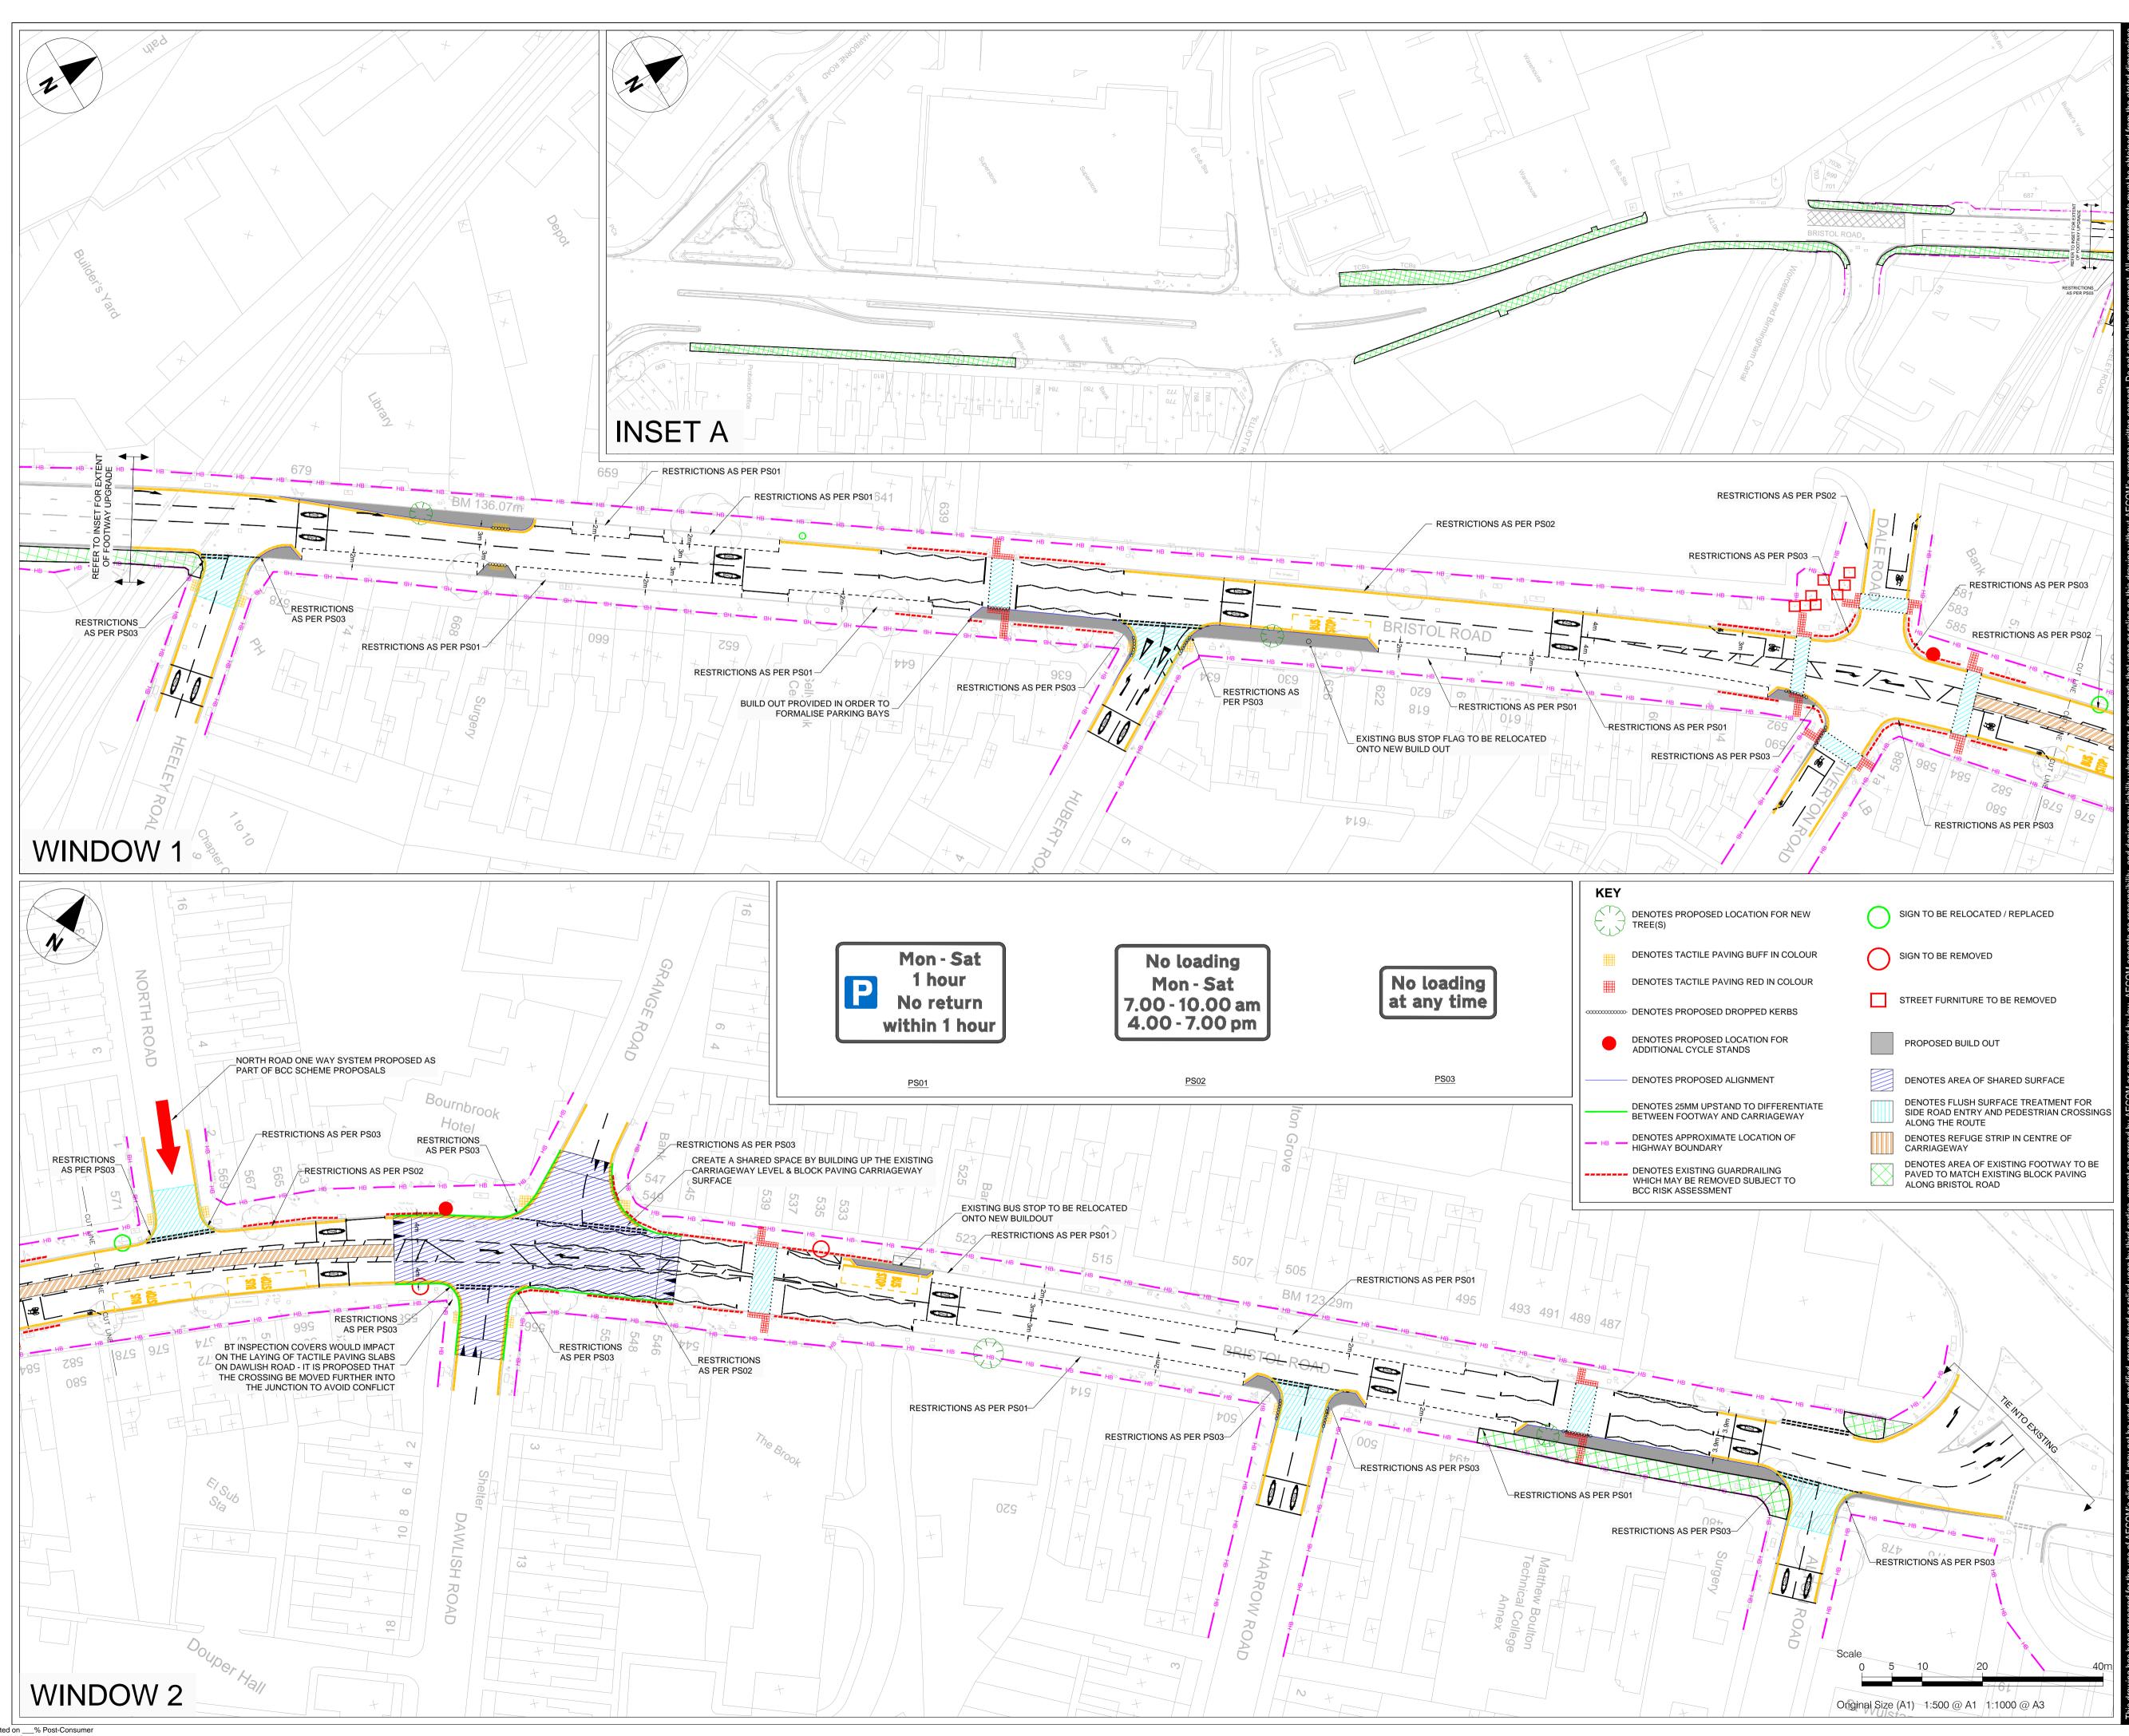

Printed on \_\_\_% Post-Consumer



PROJECT

LSTF PACKAGE 4 **BRISTOL ROAD** ENHANCEMENTS



# CONSULTANT

AECOM Colmore Plaza Colmore Circus Queensway Birmingham 0121 710 1100 tel 0121 710 1399 fax

www.aecom.com

SCALE

1:500 @ A1

## REGISTRATION

©Crown copyright. All rights reserved. License Number 100019139

### NOTES

1. ALL WORKS SHALL BE CARRIED OUT IN ACCORDANCE WITH THE CONTRACT SPECIFICATION AND THE MANUAL OF CONTRACT DOCUMENTS FOR HIGHWAY WORKS INCLUDING REVISION/AMENDMENTS AND ANY CLIENT SPECIFIC ADDITIONAL OR SUBSTITUTE CLAUSES.

2. ALL SIGNS TO BE MOUNTED TO MAINTAIN A MINIMUM 450MM CLEARANCE FROM THE EDGE OF CARRIAGEWAY

3. POSTS TO BE INSTALLED TO MAINTAIN A MINIMUM 1200MM FOOTWAY CLEARANCE

4. EXACT LOCATION OF SIGNS TO BE AGREED WITH ENGINEERS ON SITE PRIOR TO INSTALLATION

CDM NOTES

1. THE CONTRACTOR SHALL DETERMINE THE LOCATION AND STATUS OF ANY STATUTORY UTILITY APPARATUS PRIOR TO THE COMMENCEMENT OF ANY WORKS.


EXISTING LENGTH OF PARKING = 278m

PROPOSED LENGTH OF PARKING = 342m

### **ISSUE/REVISION**

F	NOV 2013	AMENDMENTS TO FOOTWAY WORKS
Е	NOV 2013	ADDITIONAL FOOTWAY WORKS ADDED
D	NOV 2013	REVISED AS PER BCC COMMENTS
С	SEPT 2013	REVISED AS PER BCC COMMENTS
В	AUG 2013	REVISED AS PER COMMENTS
А	JULY 2013	REVISED AS PER COMMENTS
I/R	DATE	DESCRIPTION

### **KEY PLAN**

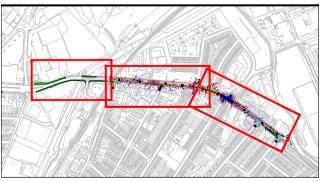

### **PROJECT NUMBER**

60301866

### SHEET TITLE

PHASE 1 AND PHASE 2 WORKS (FULL SCHEME)

#### SHEET NUMBER

60301866-SHT-30-0000-C-001 (F)