

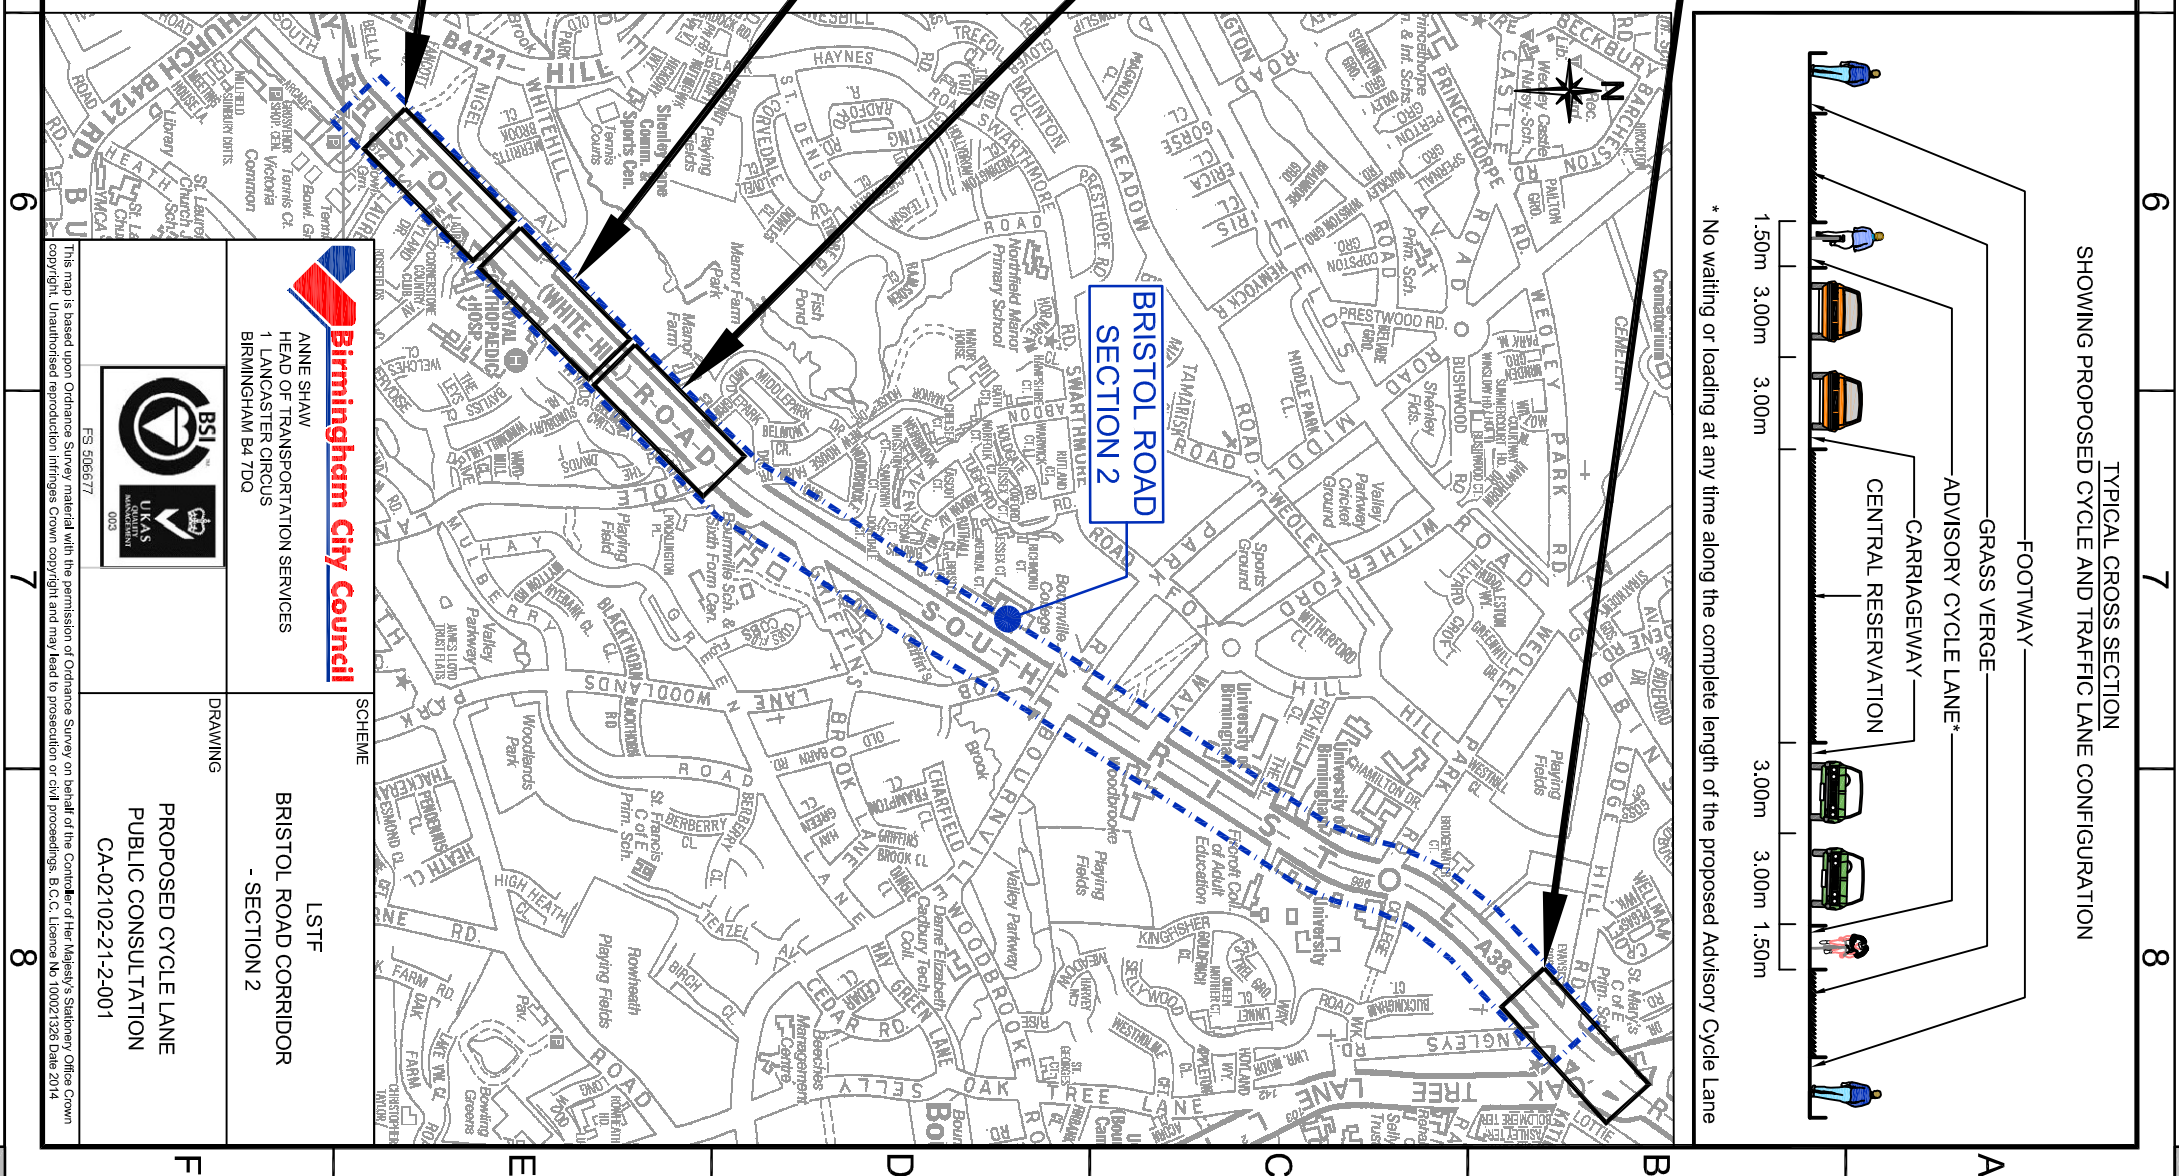


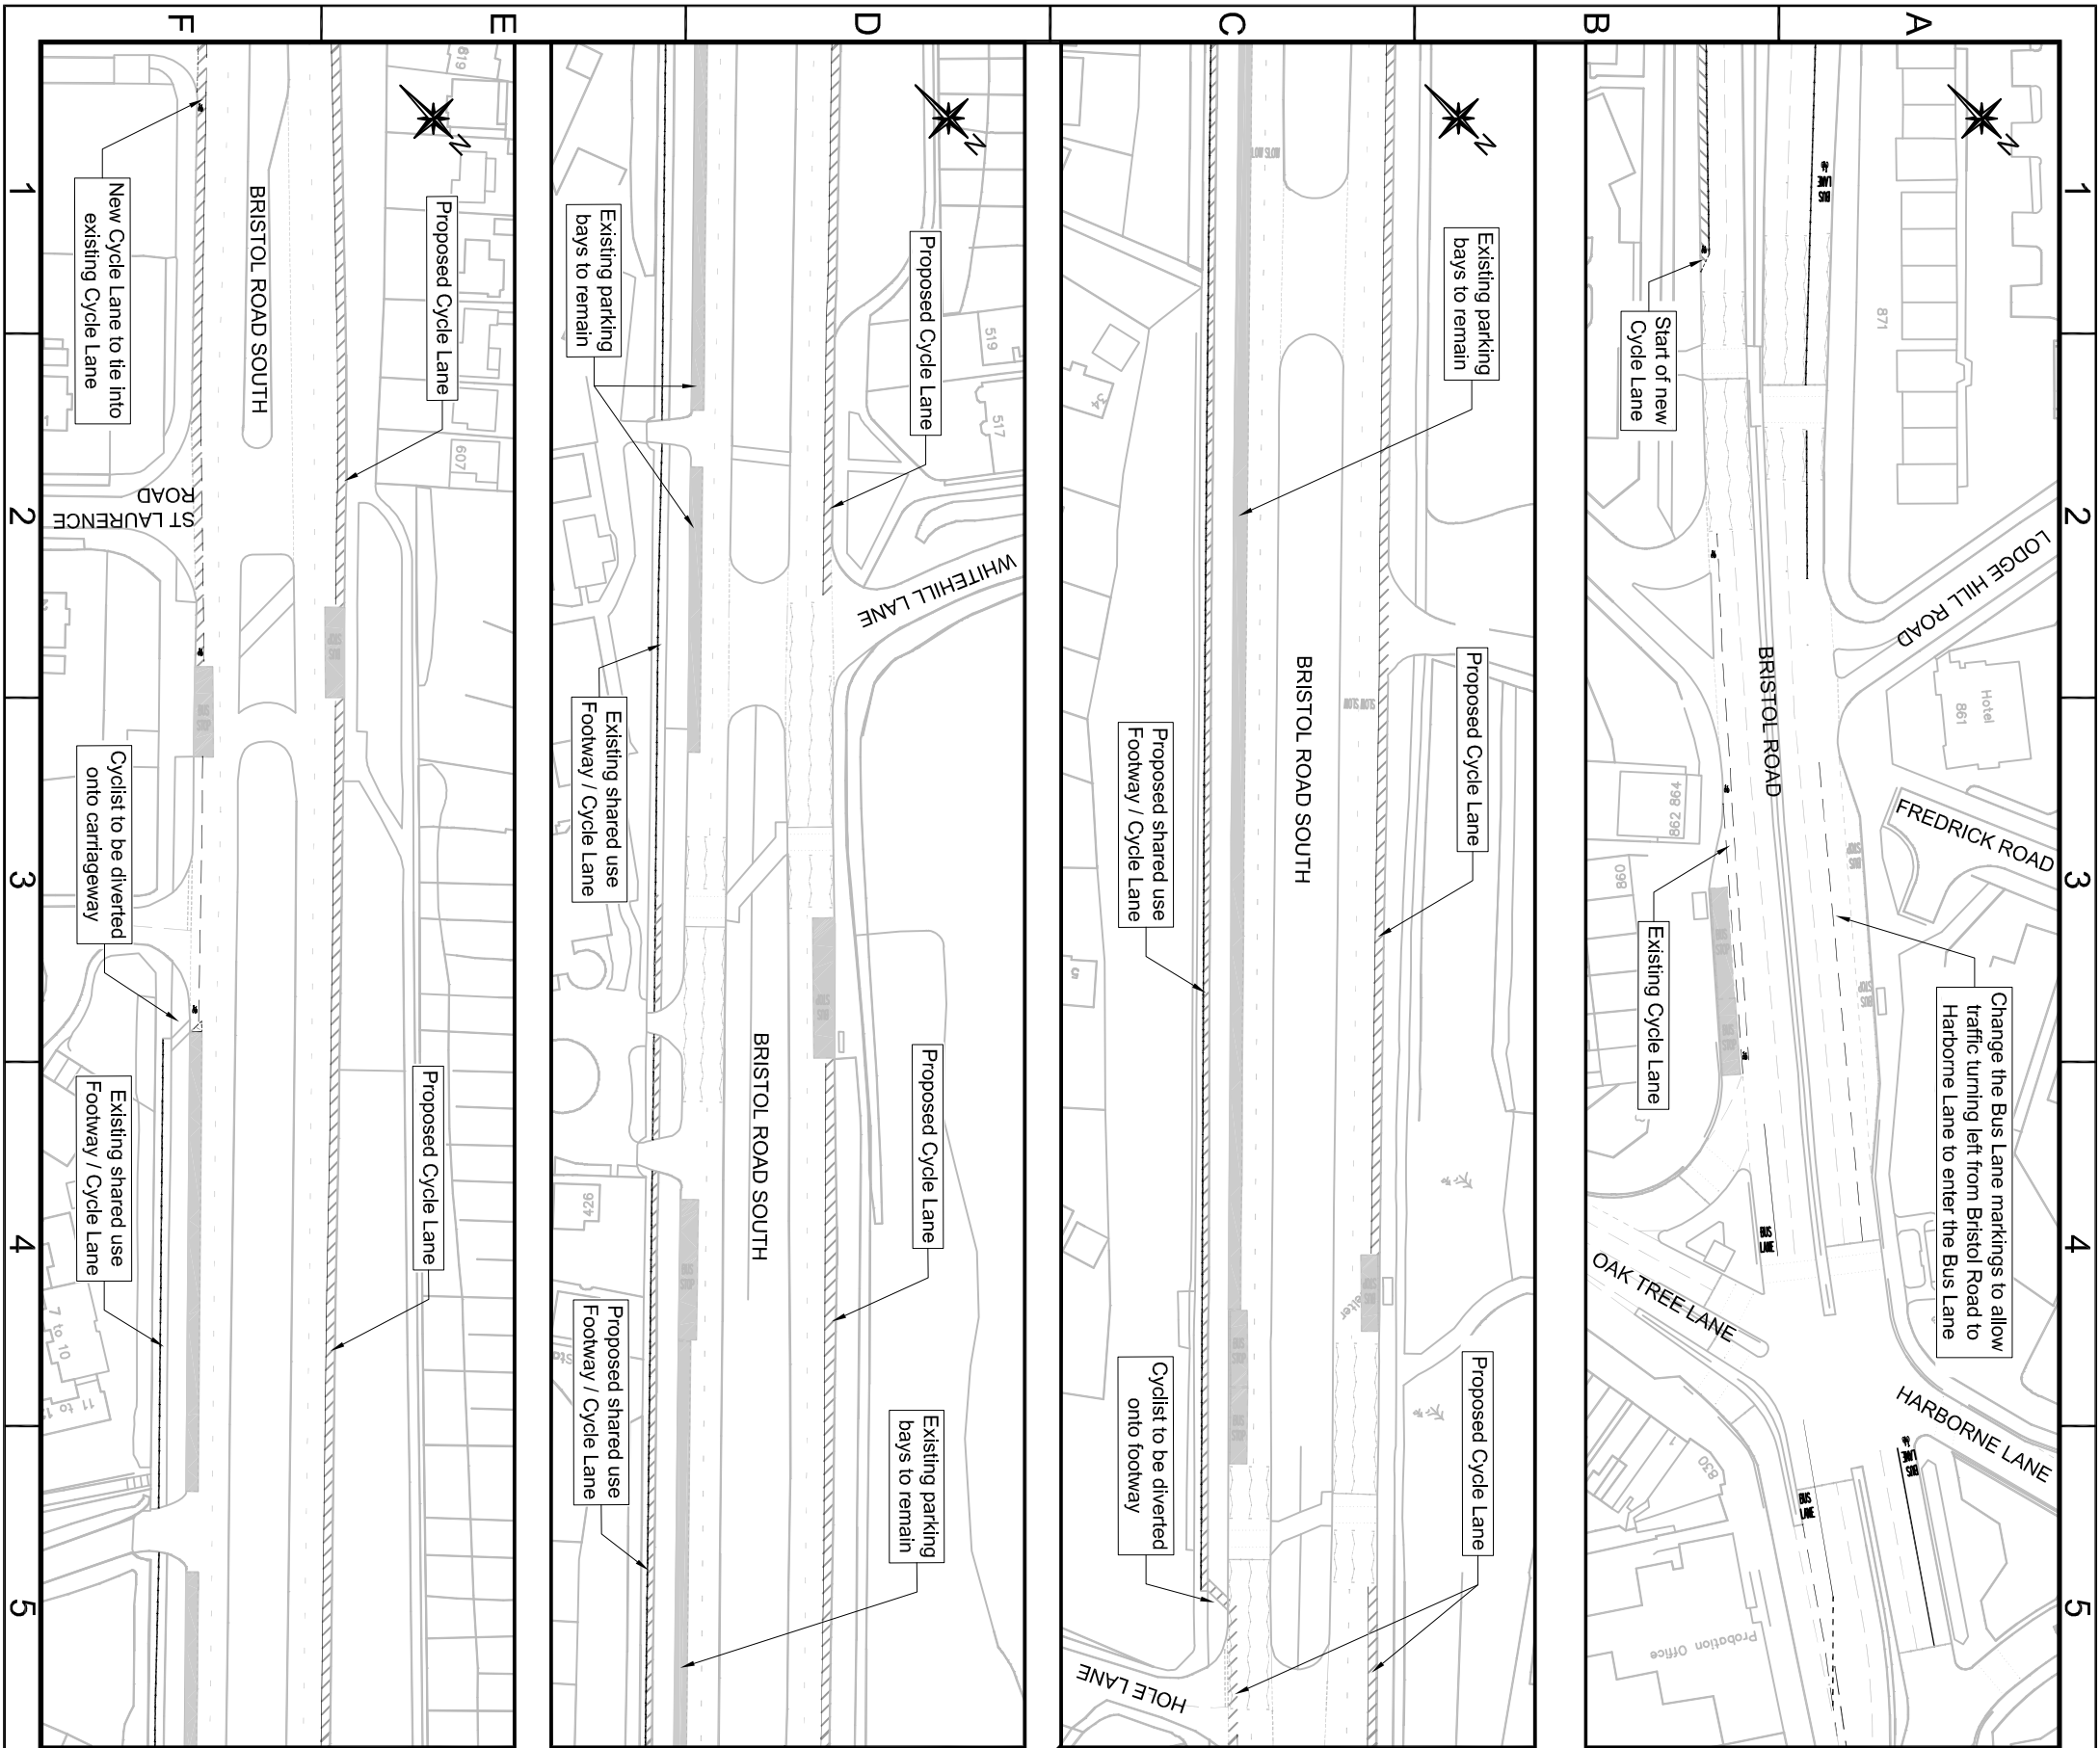

A3

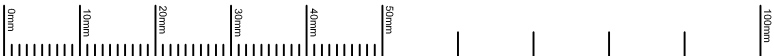

 <b>Birmingham City Council</b>		<b>LSTF</b>	
ANNE SHAW HEAD OF TRANSPORTATION SERVICES 1 LANCASTER CIRCUS BIRMINGHAM B4 7DQ		BRISTOL ROAD CORRIDOR - SECTION 2	
 BSI UKAS ES 590637		DRAWING  PROPOSED CYCLE LANE PUBLIC CONSULTATION CA-02102-21-2-001	

This map is based upon Ordnance Survey material with the permission of Ordnance Survey on behalf of the Controller Her Majesty's Stationery Office Crown Copyright. Unauthorised reproduction infringes Crown copyright and may lead to prosecution or civil proceedings. B.C.C. Licence No: 100021265 Date 2014