


Crown Copyright. All rights reserved.
Birmingham City Council 100021326.

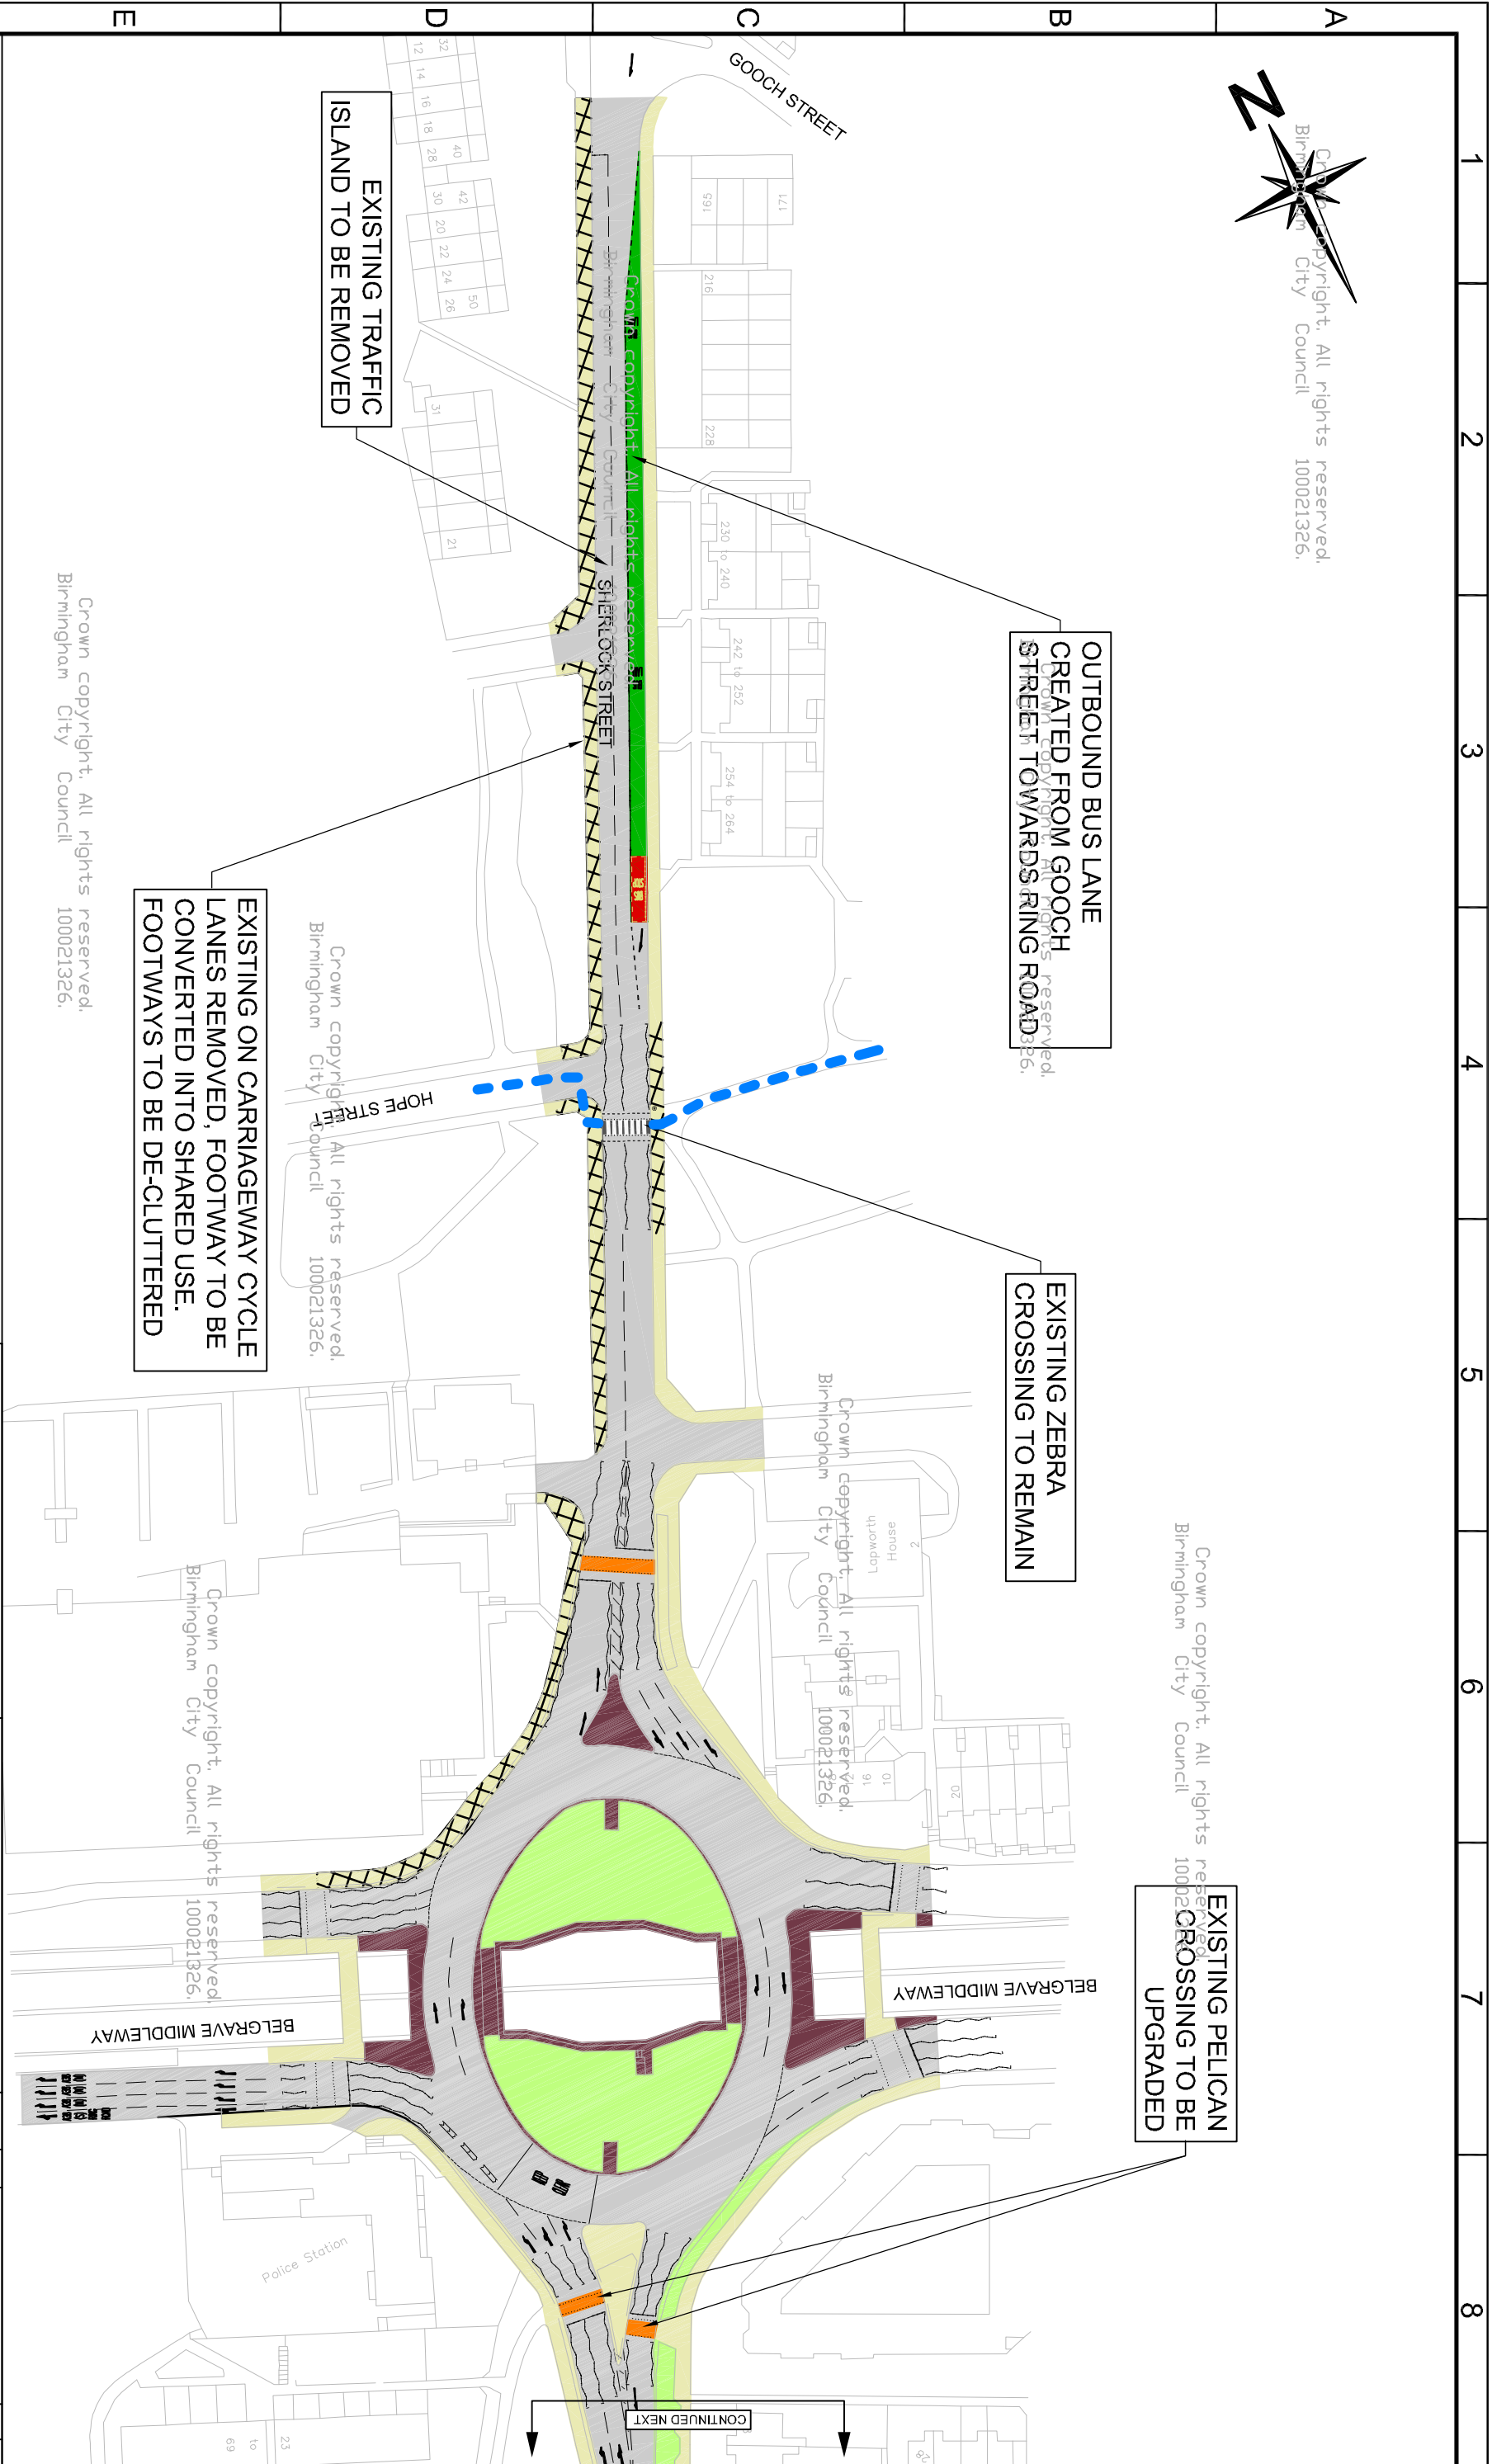

Crown copyright. All rights reserved.
Birmingham City Council 100021326.

Crown copyright. All rights reserved.
Birmingham City Council 100021326.

Key :-

- Proposed bus lane
- Proposed shared use footway for cyclists and pedestrians
- Proposed footway
- Crown copyright. All rights reserved. Proposed carriageway
- Proposed grass verge
- Proposed central reserve
- Proposed pedestrian crossing
- Existing cycle route
- Existing footway
- Existing carriageway
- Existing grass verge
- Existing central reserve

Birmingham City Council
CHRIS TUNSTALL
DIRECTOR SUSTAINABILITY
TRANSPORTATION & PARTNERSHIPS
1 LANCASTER CIRCUS
BIRMINGHAM B2 2GA


SCHEME
LOCAL SUSTAINABLE
TRANSPORT FUND
A441 PERSHORE ROAD CORRIDOR



DRAWING
CONSULTATION PLAN
SHEET 1 OF 15
GOOCH STREET TO BELGRAVE
MIDDLEWAY

DATE	REV.	DESIGNER	PM	DRN
07/06/13	1	KF	JC	PM
DRAWING STATUS				
GENERAL				
SCALE 1:1250				
DWG. No CA-02102_S2_215				

A3

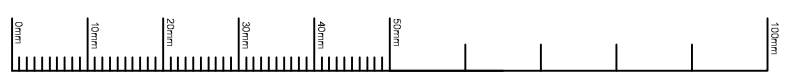

1 2 3 4 5 6 7 8

A B C D E F

F E D C B A

1 2 3 4 5 6 7 8