



Crown copyright. All rights reserved.
Birmingham City Council 100021326.

**EXISTING TIDAL PARKING
CONVERTED TO PERMANENT BAY
ON ONE SIDE OF ROAD ONLY**


Crown copyright. All rights reserved.
Birmingham City Council 100021326.

**TWO-LANE SECTION UP TO ROUNDABOUT
EXTENDED TO IMPROVE TRAFFIC FLOWS**

Crown copyright. All rights reserved.
Birmingham City Council 100021326.


**GYRATORY NOT SHOWN ON
THESE PLANS DUE TO ONGOING
DEVELOPMENT**

Crown copyright. All rights reserved.
Birmingham City Council 100021326.

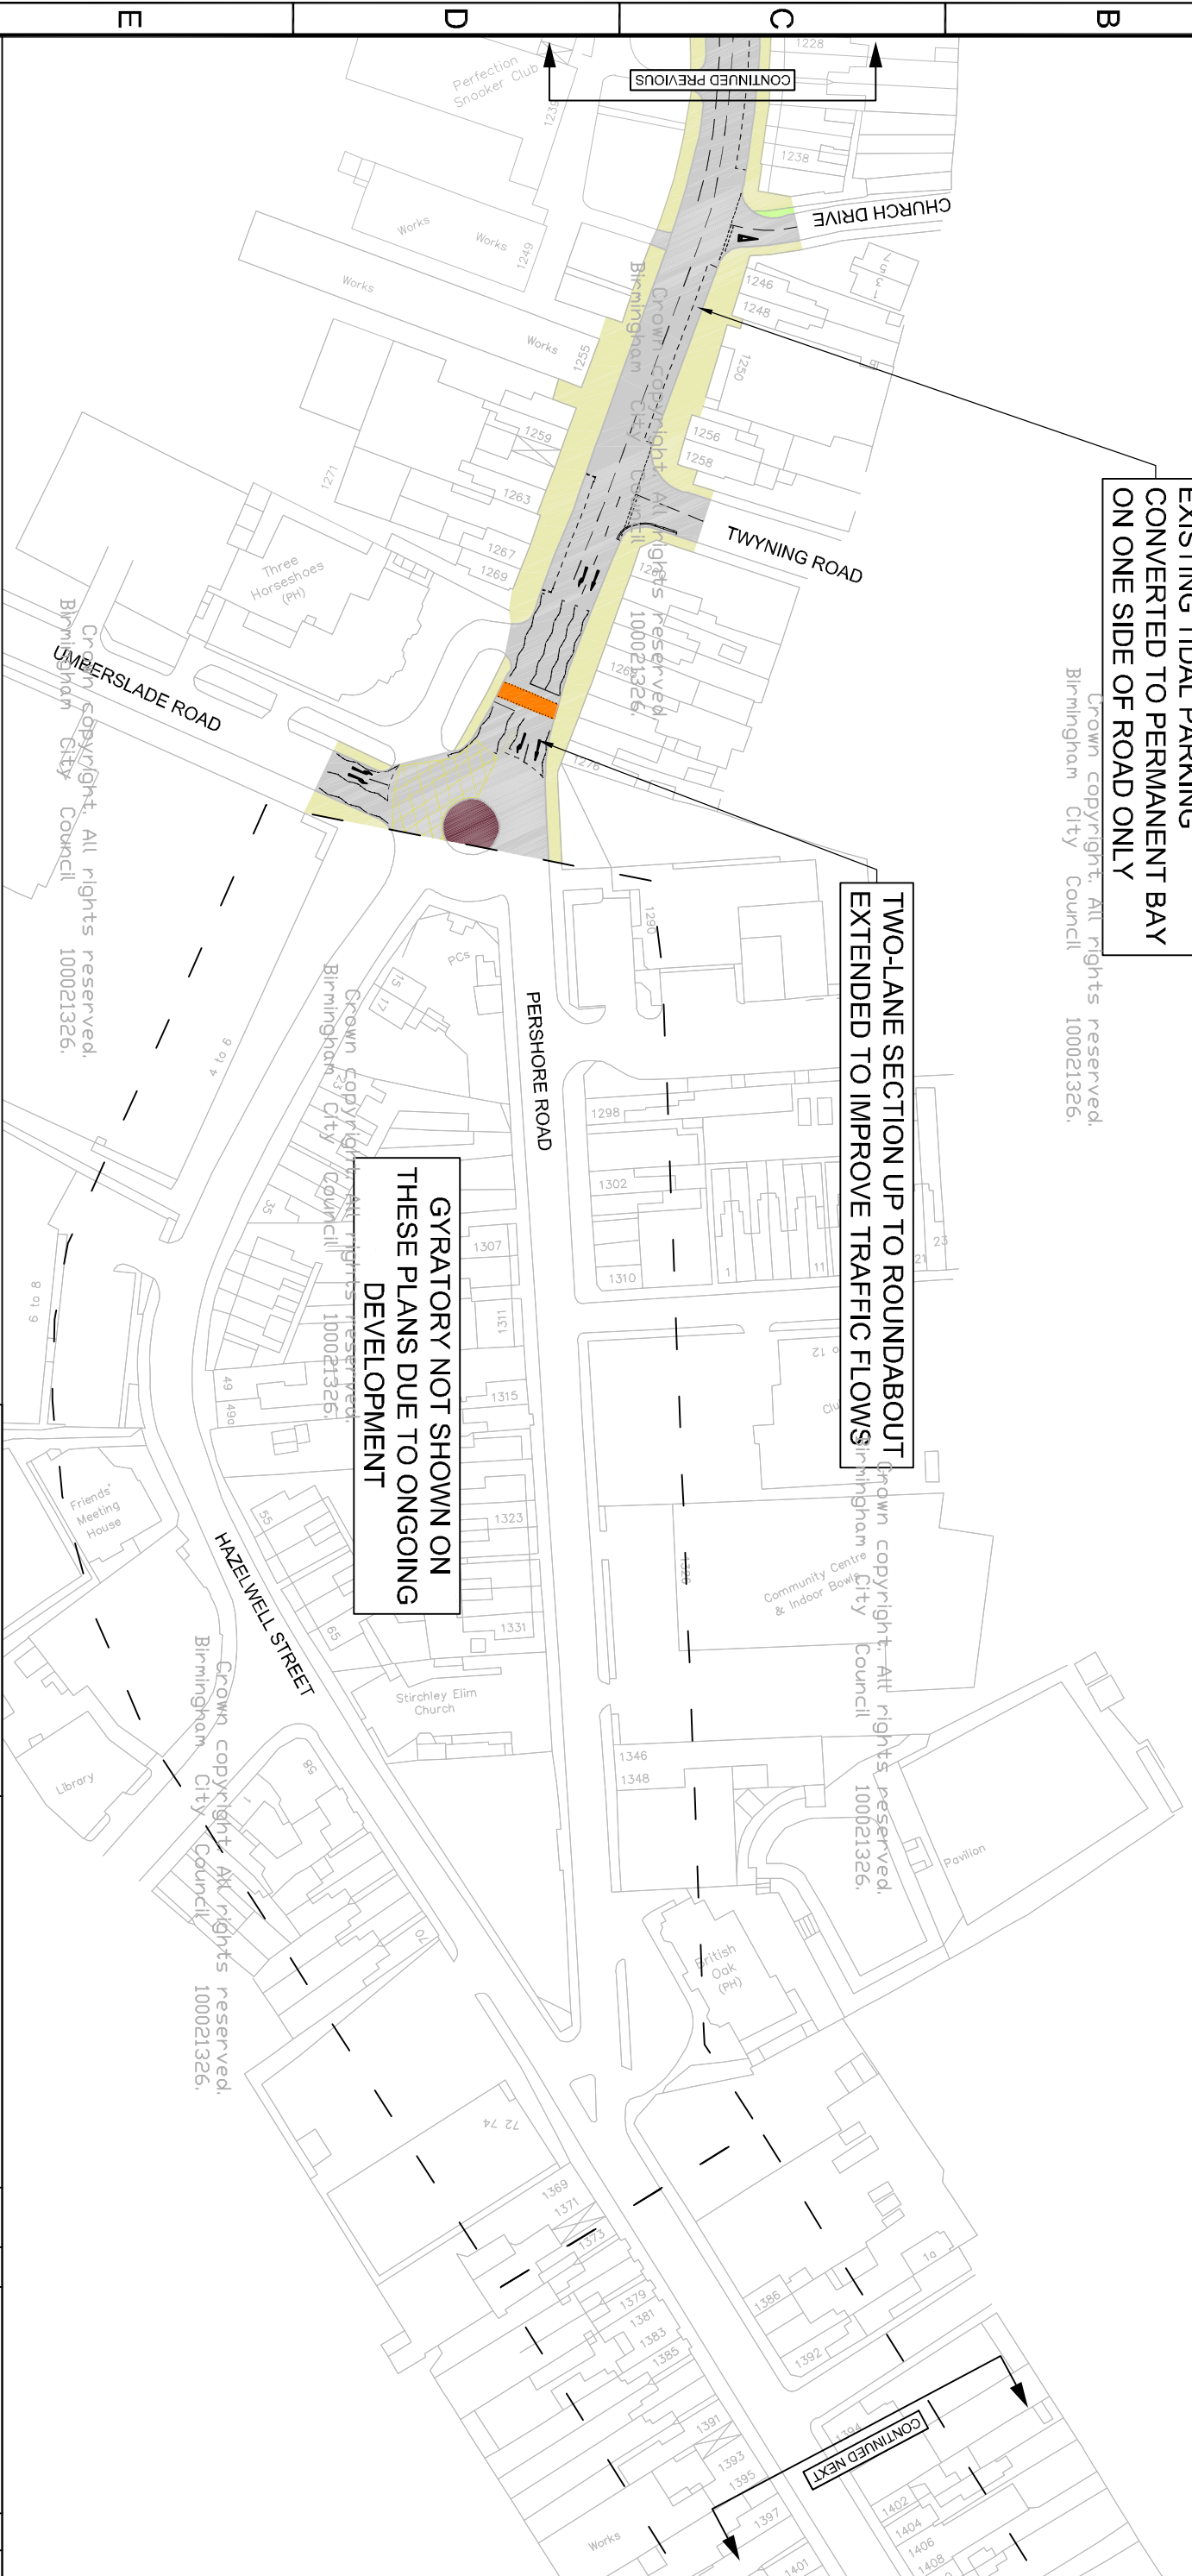

Key :-

- Proposed bus lane
- Proposed shared use footway for cyclists and pedestrians
- Proposed footway
- Crown copyright. All rights reserved. 100021326. Proposed carriageway
- Proposed grass verge
- Proposed central reserve
- Proposed pedestrian crossing
- Existing cycle route
- Existing footway
- Existing carriageway
- Existing grass verge
- Existing central reserve

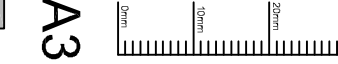

A3

<p>Birmingham City Council CHRIS TUNSTALL DIRECTOR SUSTAINABILITY TRANSPORTATION & PARTNERSHIPS 1 LANCASTER CIRCUS BIRMINGHAM B2 2GA</p>		<p>SCHEME</p> <p>LOCAL SUSTAINABLE TRANSPORT FUND A441 PERSHORE ROAD CORRIDOR</p>	
<p>DRAWING</p> <p>CHURCH DRIVE TO UMBERSLADE ROAD</p>		<p>DATE</p> <p>REV.</p>	
<p>DRAWN</p> <p>MPN 07/06/13</p>		<p>DESIGNER</p> <p>KF 03/07/13</p>	
<p>DESIGNER</p> <p>KF 03/07/13</p>		<p>PM</p> <p>JC 06/07/13</p>	
<p>REVISIONS</p>		<p>REVISION</p>	
<p>DRAWING STATUS</p> <p>GENERAL</p>		<p>SCALE</p> <p>1:1250</p>	
<p>DWG. No</p> <p>CA-02102_S2_225</p>		<p>DRN PM</p>	

This map is based upon Ordnance Survey records with the permission of Ordnance Survey on behalf of the Controller of Her Majesty's Stationery Office. Crown copyright. All rights reserved. Reproduction in any form is prohibited without the prior written permission of Ordnance Survey. Licence No. 100021326/2013

Crown copyright. All rights reserved.
Birmingham City Council 100021326.