


Crown copyright. All rights reserved.
Birmingham City Council 100021326.

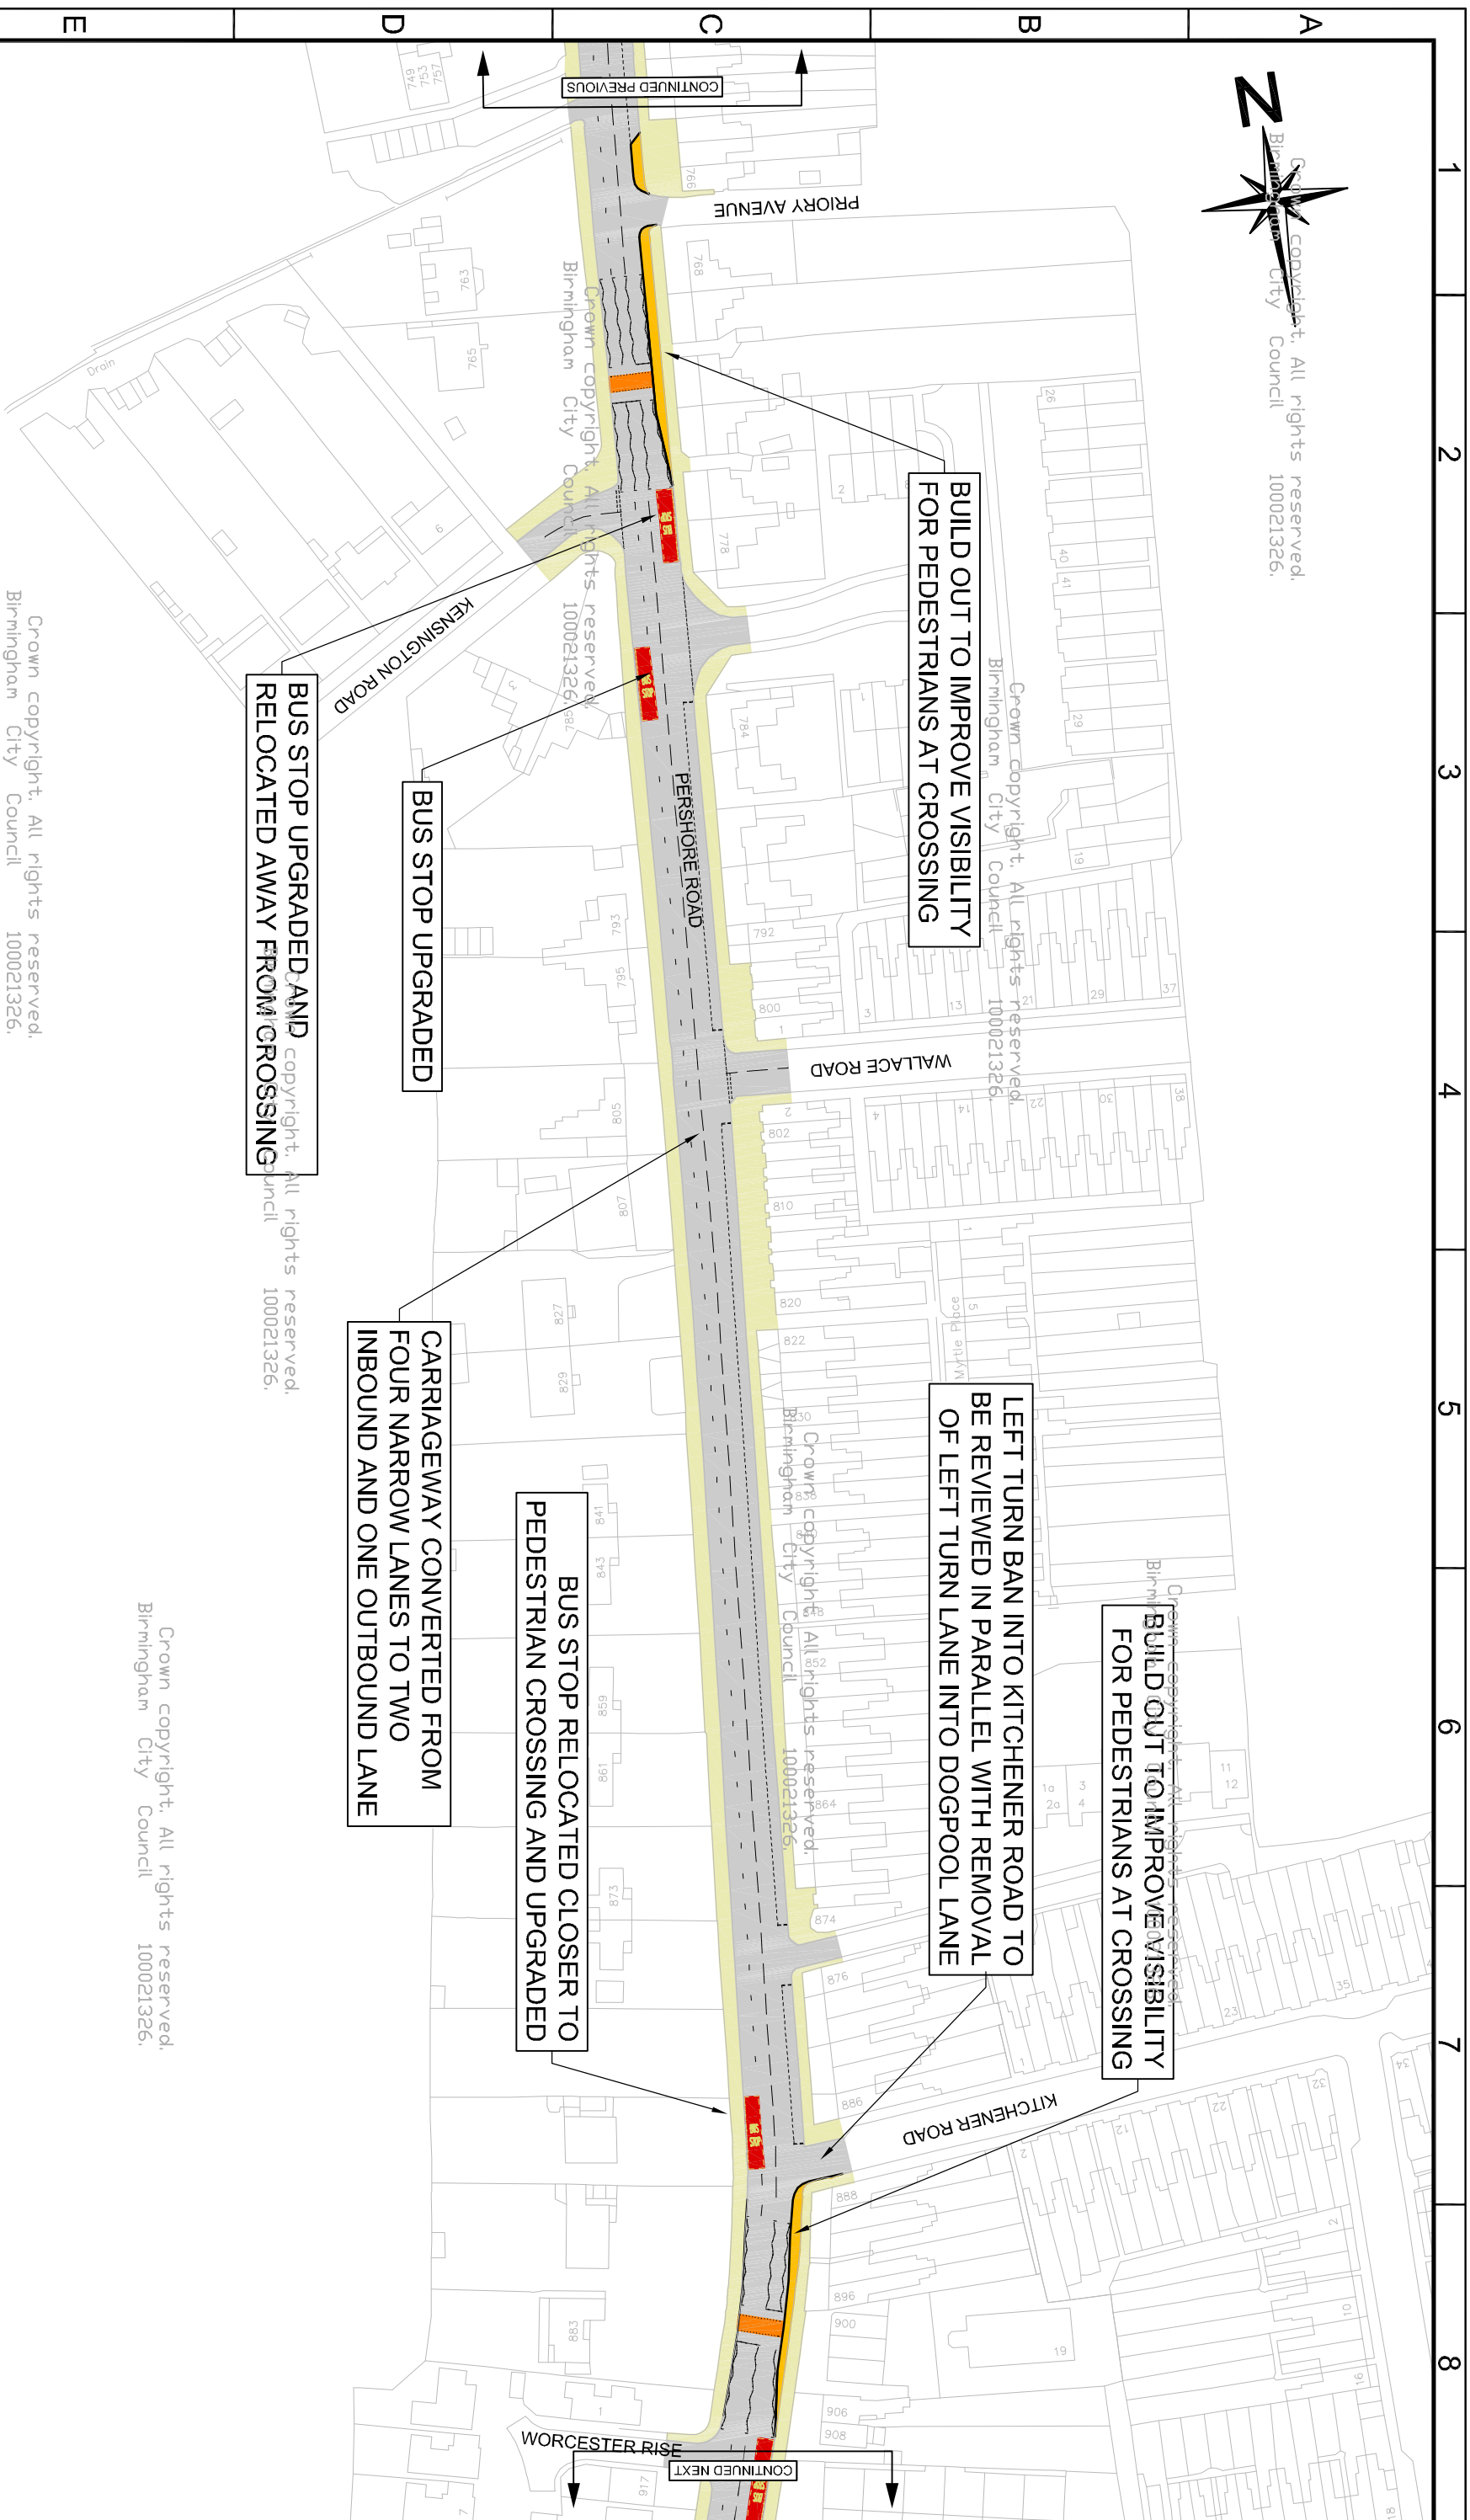

Crown copyright. All rights reserved.
Birmingham City Council 100021326.

Crown copyright. All rights reserved.
Birmingham City Council 100021326.

Key :-

	Proposed bus lane		Existing grass verge
	Proposed shared use footway for cyclists and pedestrians		Existing central reserve
	Proposed footway		Existing grass verge
	Crown copyright. All rights reserved. Proposed carriageway		Existing central reserve
	Proposed grass verge		Proposed pedestrian crossing
			Existing cycle route
			Existing footway
			Existing carriageway

<p>Birmingham City Council CHRIS TUNSTALL DIRECTOR SUSTAINABILITY TRANSPORTATION & PARTNERSHIPS 1 LANCASTER CIRCUS BIRMINGHAM B2 2GA</p>		<p>SCHEME</p> <p>LOCAL SUSTAINABLE TRANSPORT FUND A441 PERSHORE ROAD CORRIDOR</p>	
<p>BSI BIRMINGHAM U.K.S.</p>		<p>DRAWING</p> <p>A441 PERSHORE ROAD CORRIDOR CONSULTATION PLAN SHEET 8 OF 15 PRIORITY AVENUE TO WORCESTER RISE</p>	
<p>DATE</p> <p>REV.</p>		<p>REVISIONS</p>	
<p>DATE</p> <p>07/06/13</p>	<p>DESIGNER</p> <p>KF</p>	<p>PM</p> <p>JC</p>	<p>DRN PM</p> <p>REVISION</p>
<p>DRAWING STATUS</p> <p>GENERAL</p>		<p>SCALE</p> <p>1:1250</p>	
<p>DWG. NO</p> <p>CA-02102_S2_222</p>			

This map is based upon Ordnance Survey material with the permission of Ordnance Survey on behalf of the Controller of Her Majesty's Stationery Office. Crown copyright. Unauthorised reproduction infringes Crown copyright and may be prosecuted under the Copyright, Designs and Patents Act 1988.

A3

1 2 3 4 5 6 7 8

E D C B A

F E D C B A