


Key :-

- Existing road markings
- Proposed road markings
- Proposed uncontrolled buff coloured tactile paving
- Proposed controlled red coloured tactile paving
- Proposed footway
- Existing footway
- Existing grassed area/ verge
- Existing carriageway

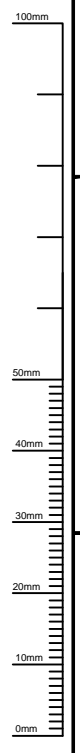

Birmingham City Council
 CHRIS TUNSTALL
 DIRECTOR SUSTAINABILITY
 TRANSPORTATION & PARTNERSHIPS
 1 LANCASTER CIRCUS
 BIRMINGHAM B4 7DQ

BSI
 UKAS
 QUALITY
 MANAGEMENT
 003
 FS 506677

SCHEME		LOCAL SUSTAINABLE TRANSPORT FUND PERSHIRE ROAD SAFER ROUTES	
DRAWING		ST THOMAS AQUINAS RC SCHOOL PUBLIC CONSULTATION	
DATE	REV.	REVISIONS	DRN PM
DRAWN JS 24/07/2013	DESIGNER AB 24/07/2013	PM AB 24/07/2013	REVISION -
DRAWING STATUS GENERAL			SCALE AS SHOWN
DWG. No CA-02102_S13_001			

This map is based upon Ordnance Survey material with the permission of Ordnance Survey on behalf of the Controller of Her Majesty's Stationary Office Crown copyright. Unauthorised reproduction infringes Crown copyright and may lead to prosecution or civil proceedings. B.C.C. Licence No 100021326 Date 2013