











**Key :-**

-  Proposed cycle route to be delivered under separate scheme
-  Existing signed cycle route
-  Existing advisory cycle route
-  Existing canal towpath
-  Existing pedestrian / cycle crossing
-  Existing pedestrian crossing

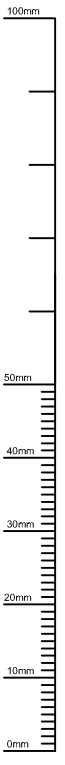

 <p><b>Birmingham City Council</b> ANNE SHAW HEAD OF TRANSPORTATION SERVICES 1 LANCASTER CIRCUS BIRMINGHAM B4 7DQ</p>	SCHEME		PINCH POINTS BORDESLEY CIRCUS						
	DRAWING		PARALLEL CYCLE ROUTES		DATE	REV.	REVISIONS		DRN PM
  <p>FS 506677</p>			DRAWN DH 06/06/14	DESIGNER GM 06/06/14	PM KB 06/06/14	REVISION -		SCALE NTS	
			GENERAL		DWG. No				
					CA-02570_S1_005				

This map is based upon Ordnance Survey material with the permission of Ordnance Survey on behalf of the Controller of Her Majesty's Stationery Office Crown copyright. Unauthorised reproduction infringes Crown copyright and may lead to prosecution or civil proceedings. B.C.C. Licence No 100021326 Date 2014